


Handwritten signatures and initials:
 P. Liniger
 R. B. [unclear]

PETER LINIGER ARCHITEKTURBÜRO BERN EFFINGERSTRASSE 67, 3008 BERN TELEFON 031/ 25 20 14 FAX- NR. 031/ 25 38 71		BAU NR. 144 PLOT NR. 106
BAUHERR: BGS SÄGEWEG 14 3250 LYSS	BAUOBJEKT: 5-FAMILIENHAUS IN LYSS SÄGEWEG 14 3250 LYSS	MASSSTAB 1:100 FORMAT A3
5-FAMILIENHAUS IN LYSS		DATUM 15.02.91
GRUNDRISS BÜROTRAKT 3.UG		REV. 26.09.91
EXEMPLAR FÜR		GEZ. C.J.

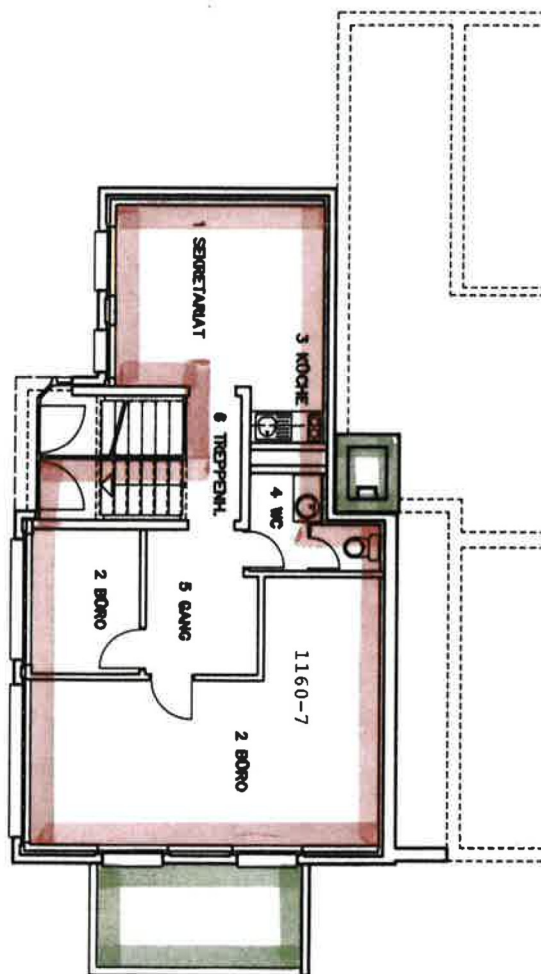

1109/92