


NEUBAU MEHRFAMILIENHÄUSER SCHWANDSTRASSE 58 + 60 - 3634 THIERACHERN

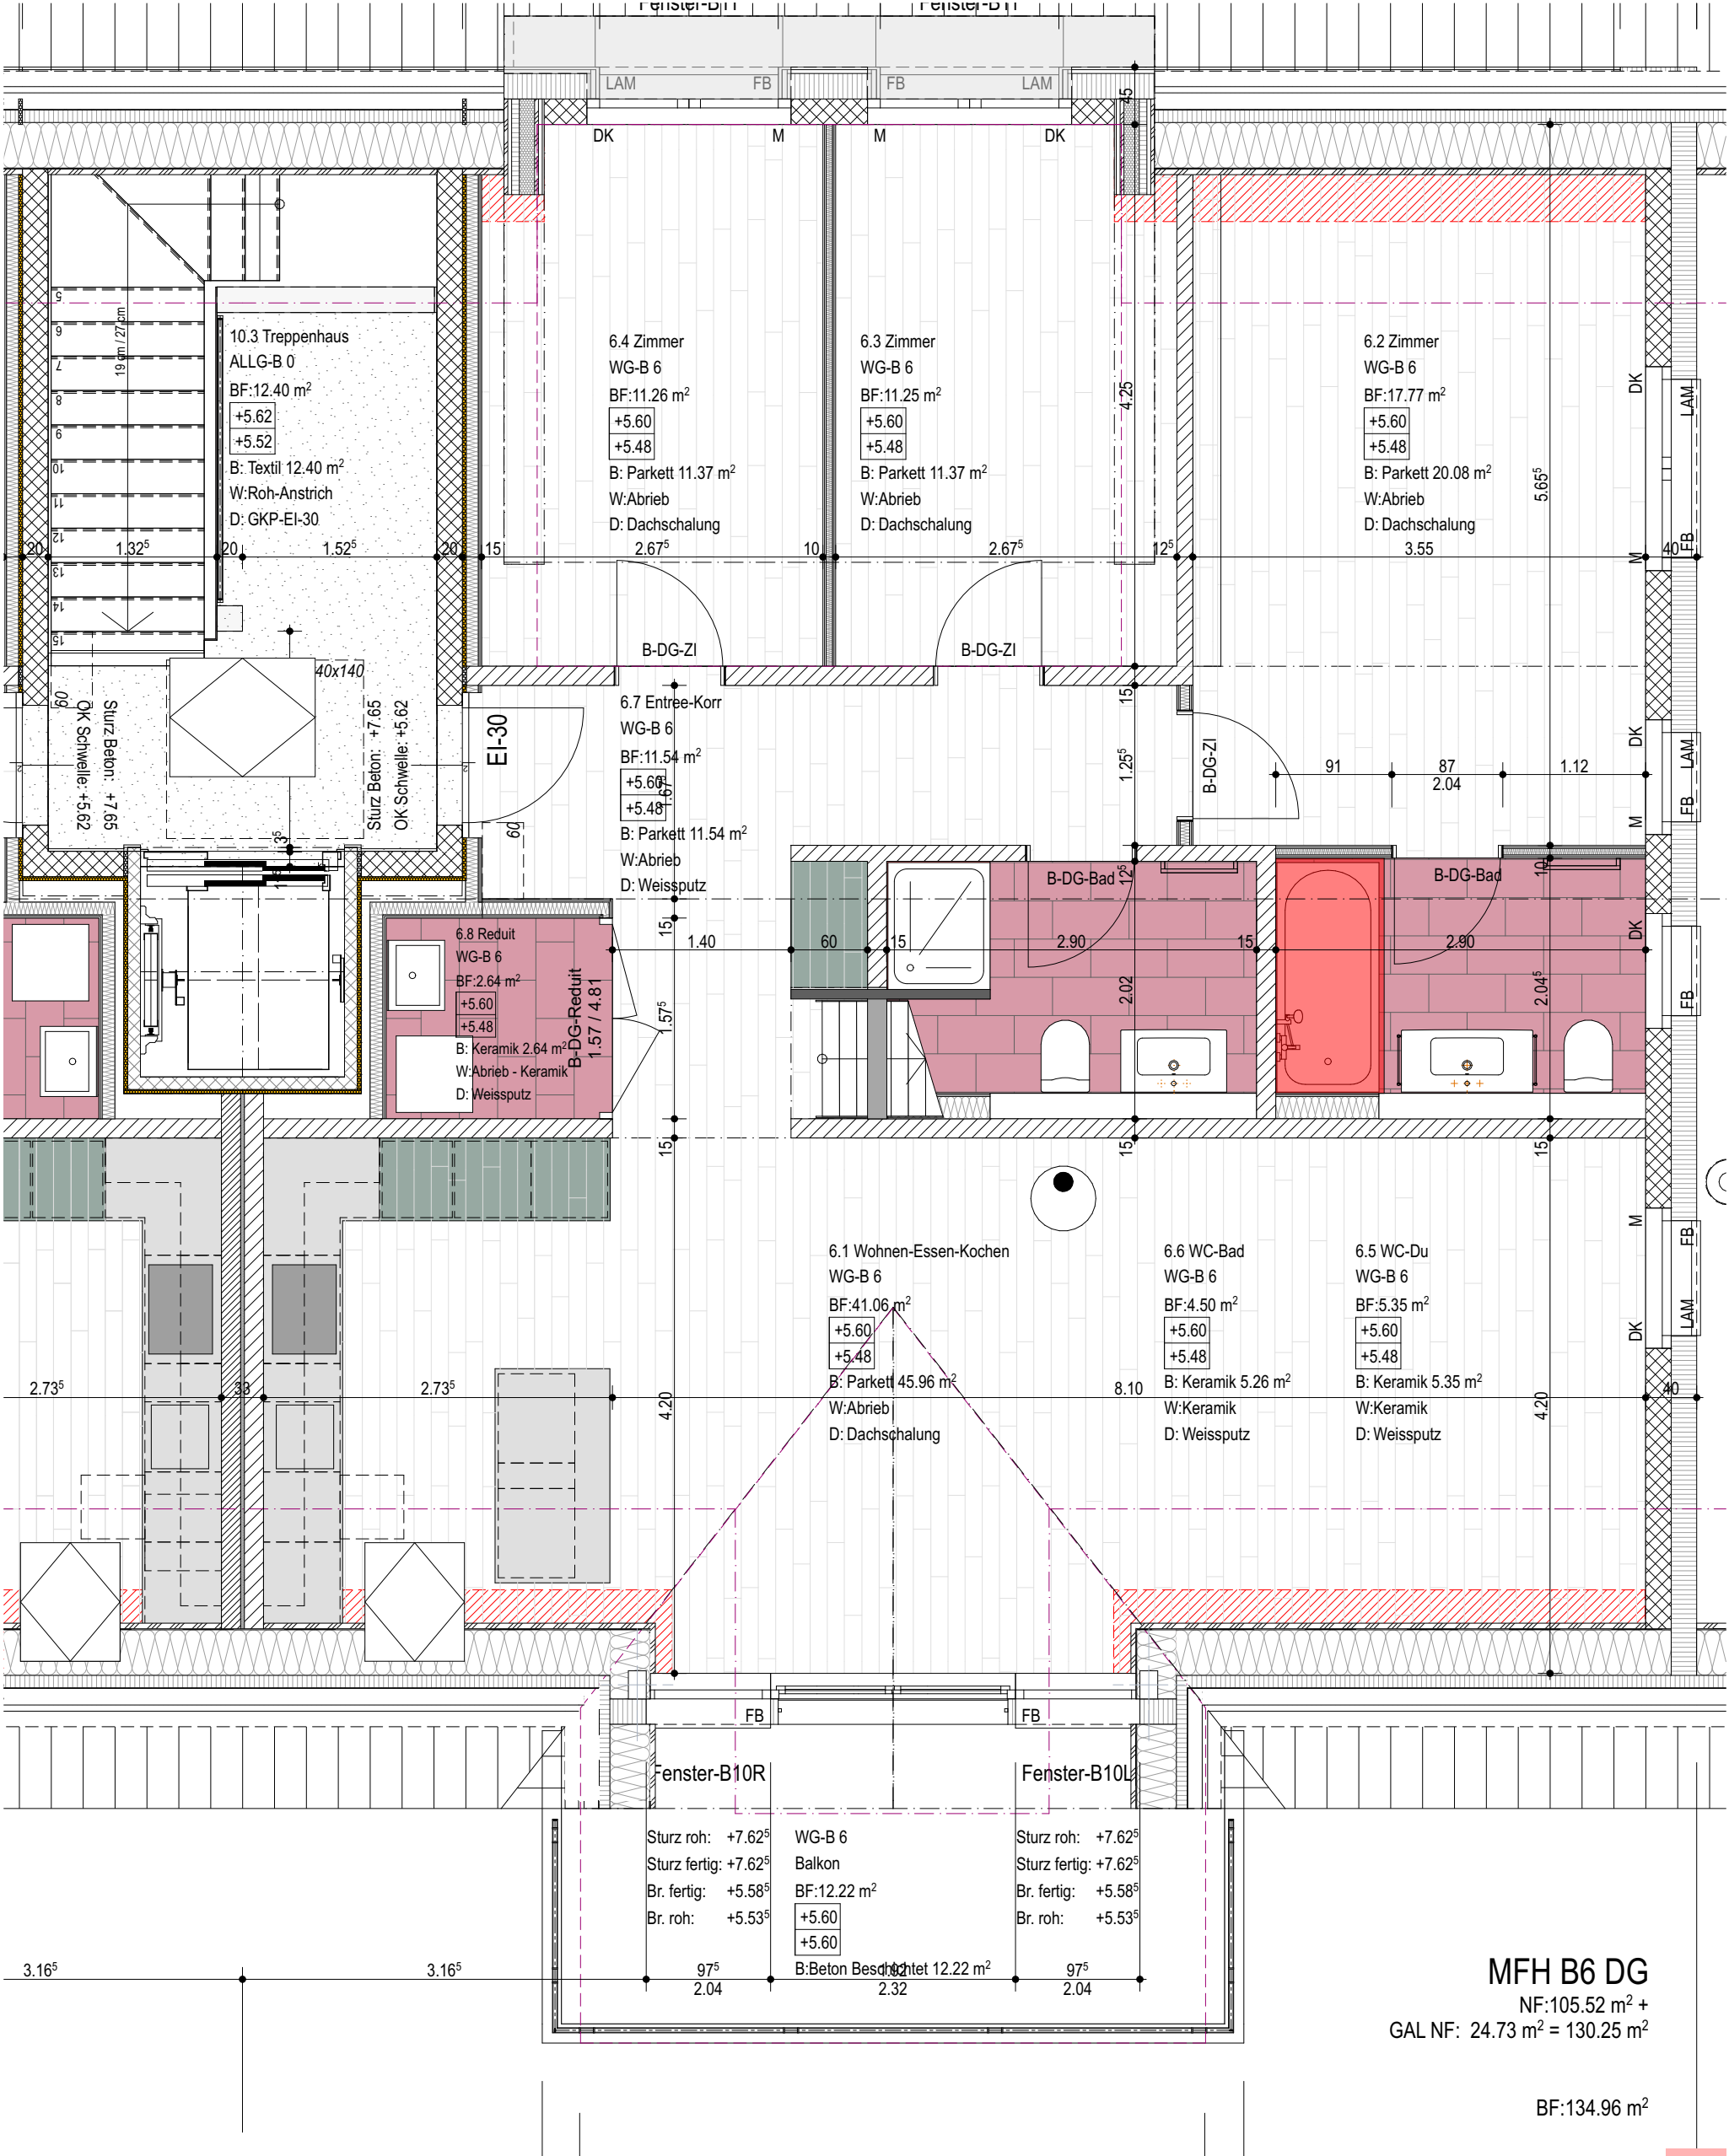

B6

BAUVORHABEN: PROJEKT Neubau 2 MFH mit ESH Schwandstrasse 58 + 60, 3634 Thierachern		AUFTRAGGEBER / VERKAUF + BERATUNG: Z-ConCept GmbH info@z-conceptgmbh.ch Mühlemattweg 38b, 3608 Thun 079 420 18 48			PLANVERFASSER: SOL. COM AG Architektur + Bauberatung info@solcom.ch Alter Oberländerweg 46, 3653 Oberhofen 079 455 07 79		
PLANNUMMER: 03.4.6.6	PLANTITEL: Haus B - DACHGESCHOSS - WG B6 Layoutplan	MASSSTAB: 1:50	PLANGRÖSSE: A3 = 100% A4 = 70%	PROJEKTNUMMER: 301	GEZEICHNET: SC / di	DATUM / AUSGABE: 2025-08-14_v11	REVIDIERT: 06.08.25

The architectural floor plan depicts a building section with various rooms and corridors. Key features include:

- Rooms and Corridors:**
 - 6.10 Estrich WG-B 6:** A room with a floor area of 6.13 m², located on the left side of the plan.
 - 6.9 Galerie WG-B 6:** A gallery with a floor area of 24.75 m², located on the right side of the plan.
 - Corridor 1:** A corridor with a width of 3.44m, located on the left side of the plan.
 - Corridor 2:** A corridor with a width of 3.67m, located in the center of the plan.
 - Corridor 3:** A corridor with a width of 1.17m, located on the right side of the plan.
- Structural Details:**
 - B-GAL-Estrich:** A structural detail indicating a concrete floor slab.
 - B: Parkett:** A structural detail indicating a wooden floor.
 - W: Abrieb:** A structural detail indicating a concrete floor.
 - D: Dachschalung:** A structural detail indicating a roof slab.
- Dimensions and Levels:**
 - Dimensions:** Various dimensions are provided for rooms and corridors, including 3.44m, 3.67m, 1.17m, 1.95m, 1.00m, 1.50m, 2.15m, 2.30m, 2.42m, 2.45m, 2.50m, 2.55m,25.95m, 26.00

BF:39.20 m²

BAUVORHABEN: PROJEKT Neubau 2 MFH mit ESH Schwandstrasse 58 + 60, 3634 Thierachern		AUFTRAGGEBER / VERKAUF + BERATUNG: Z-ConCept GmbH info@z-conceptgmbh.ch Mühlemattweg 38b, 3608 Thun 079 420 18 48			PLANVERFASSER: SOL. COM AG Architektur + Bauberatung info@solcom.ch Alter Oberländerweg 46, 3653 Oberhofen 079 455 07 79		
PLANNUMMER: 03.4.6.8	PLANTITEL: Haus B - GALERIEGESCHOSS - WG B6 Layoutplan	MASSSTAB: 1:50	PLANGRÖSSE: A3 = 100% A4 = 70%	PROJEKTNUMMER: 301	GEZEICHNET: SC / di	DATUM / AUSGABE: 2025-08-14_v11	REVIDIERT: 06.08.25