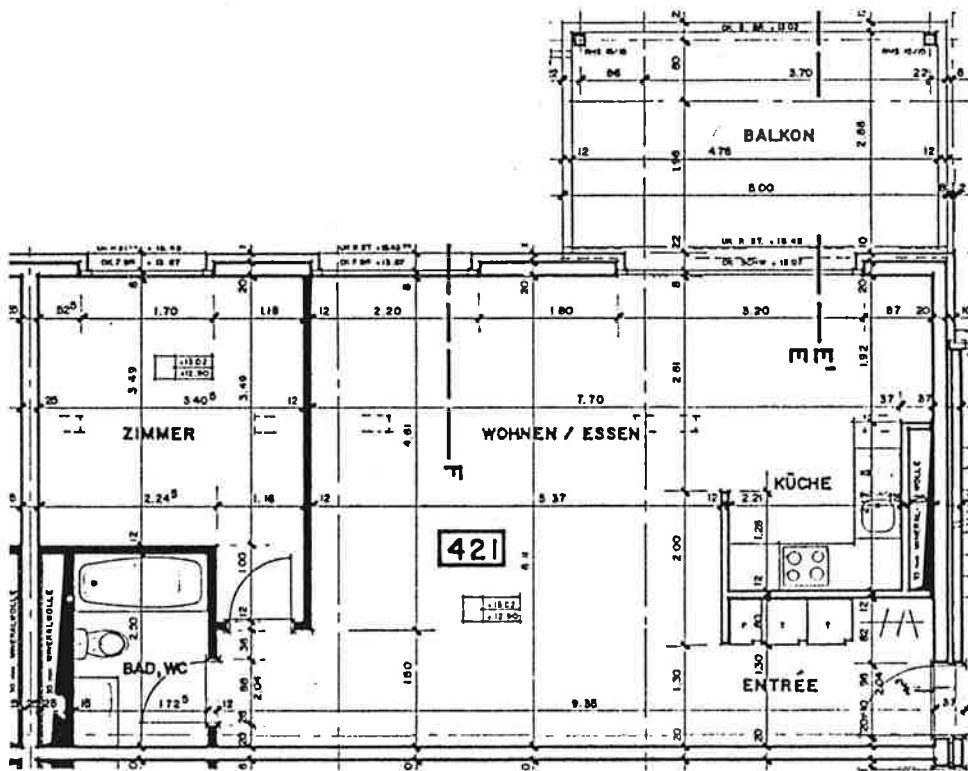


(Grundriss Massstab 1:100)