



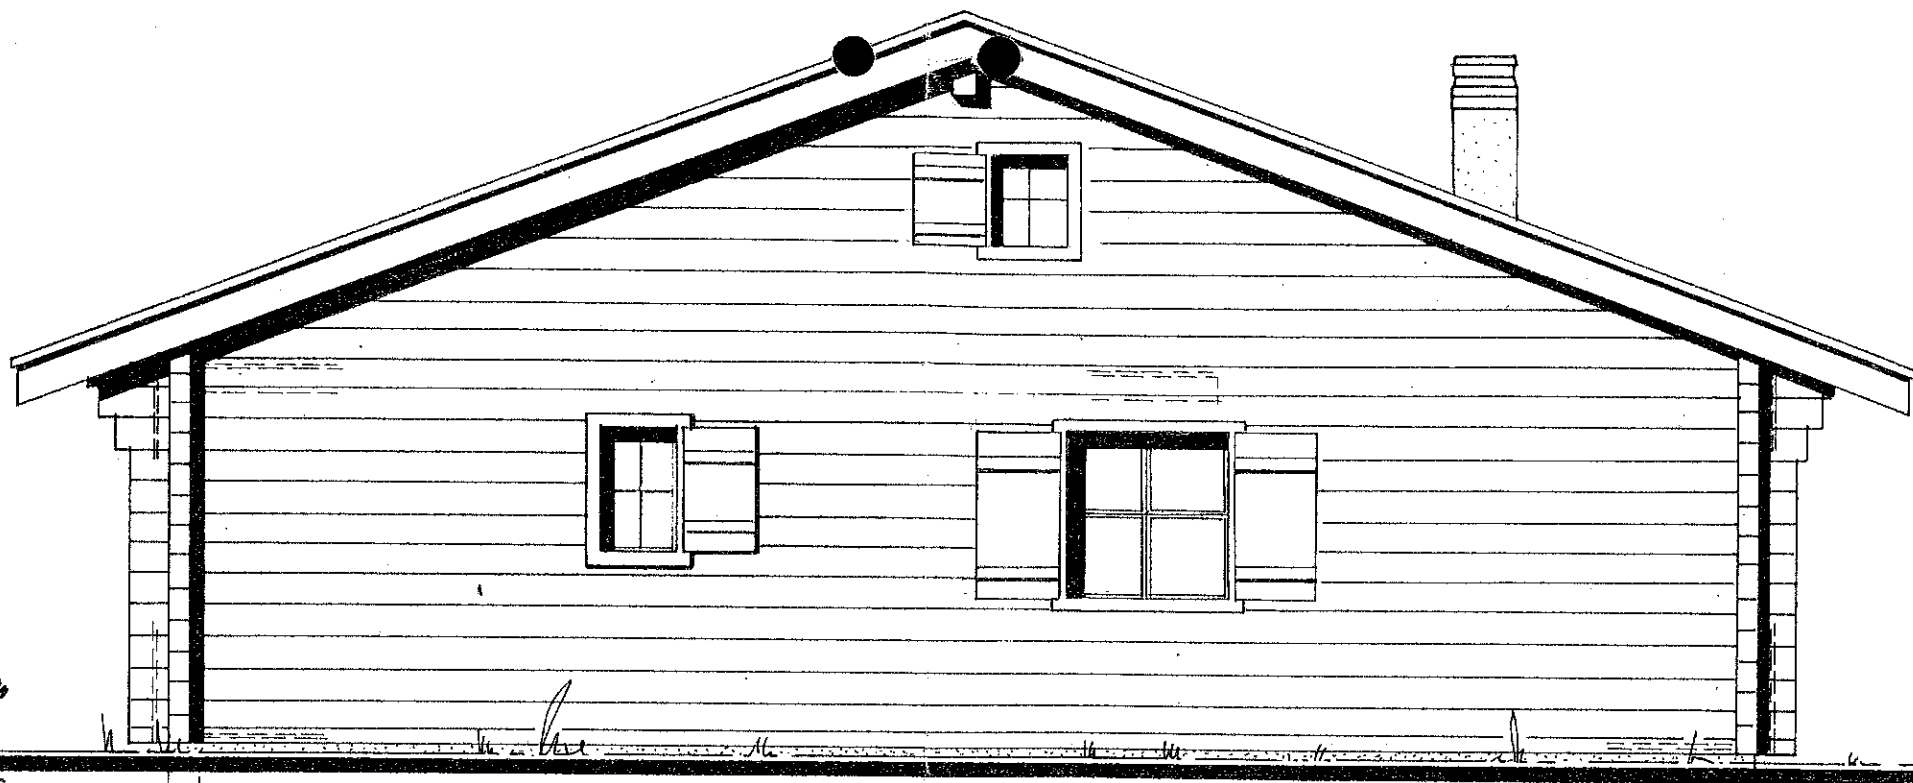


FACADE SUD

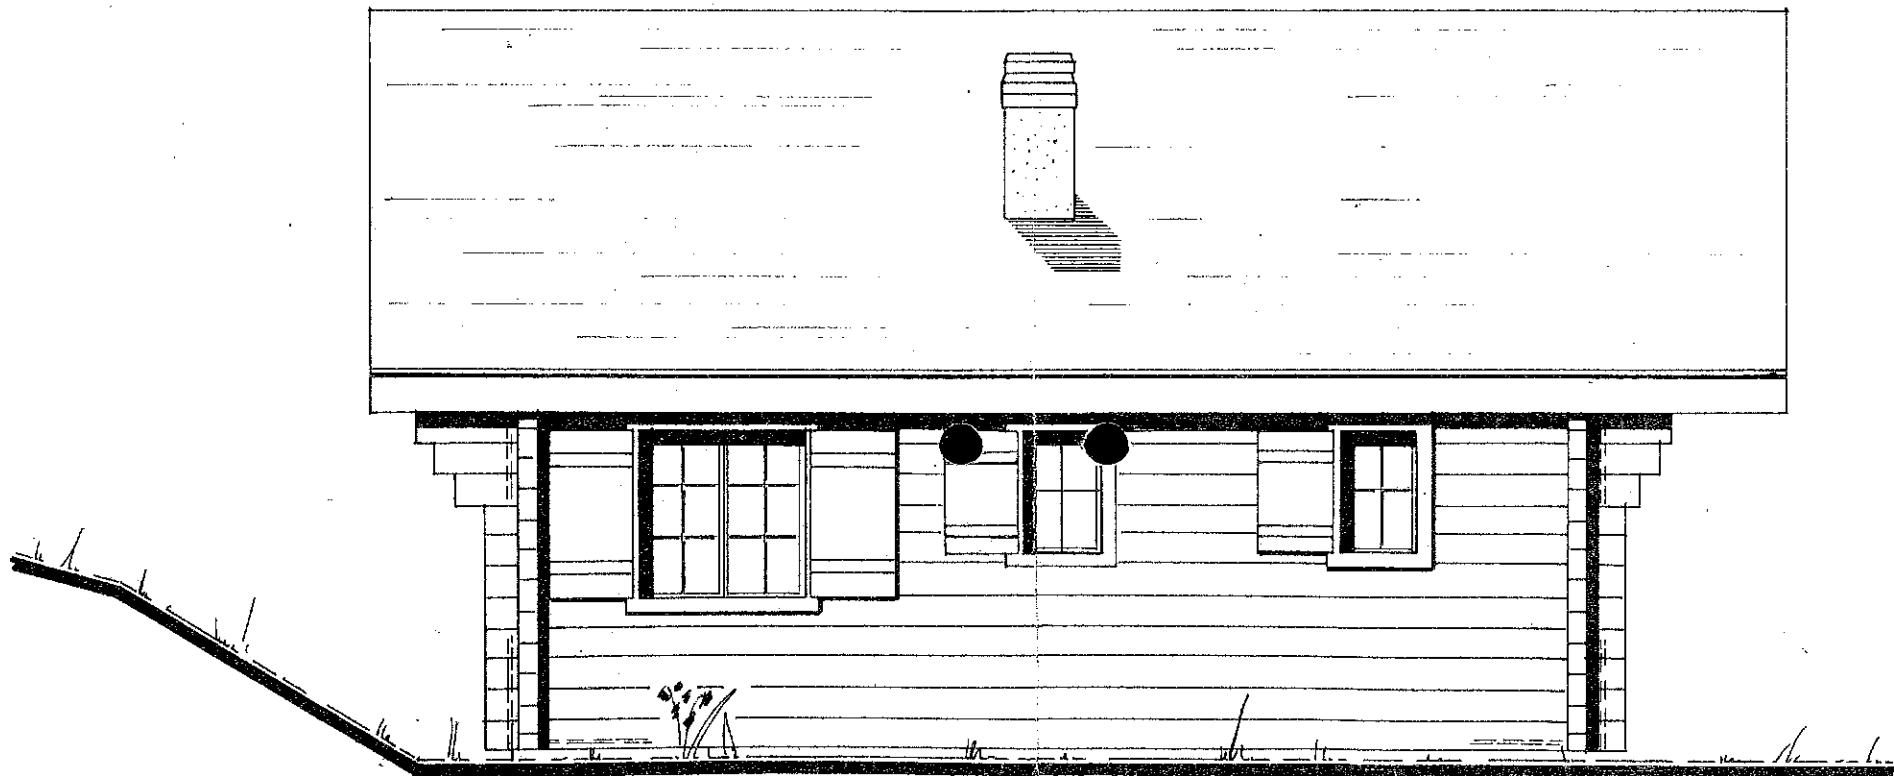

FACADE NORD




FACADE OUEST

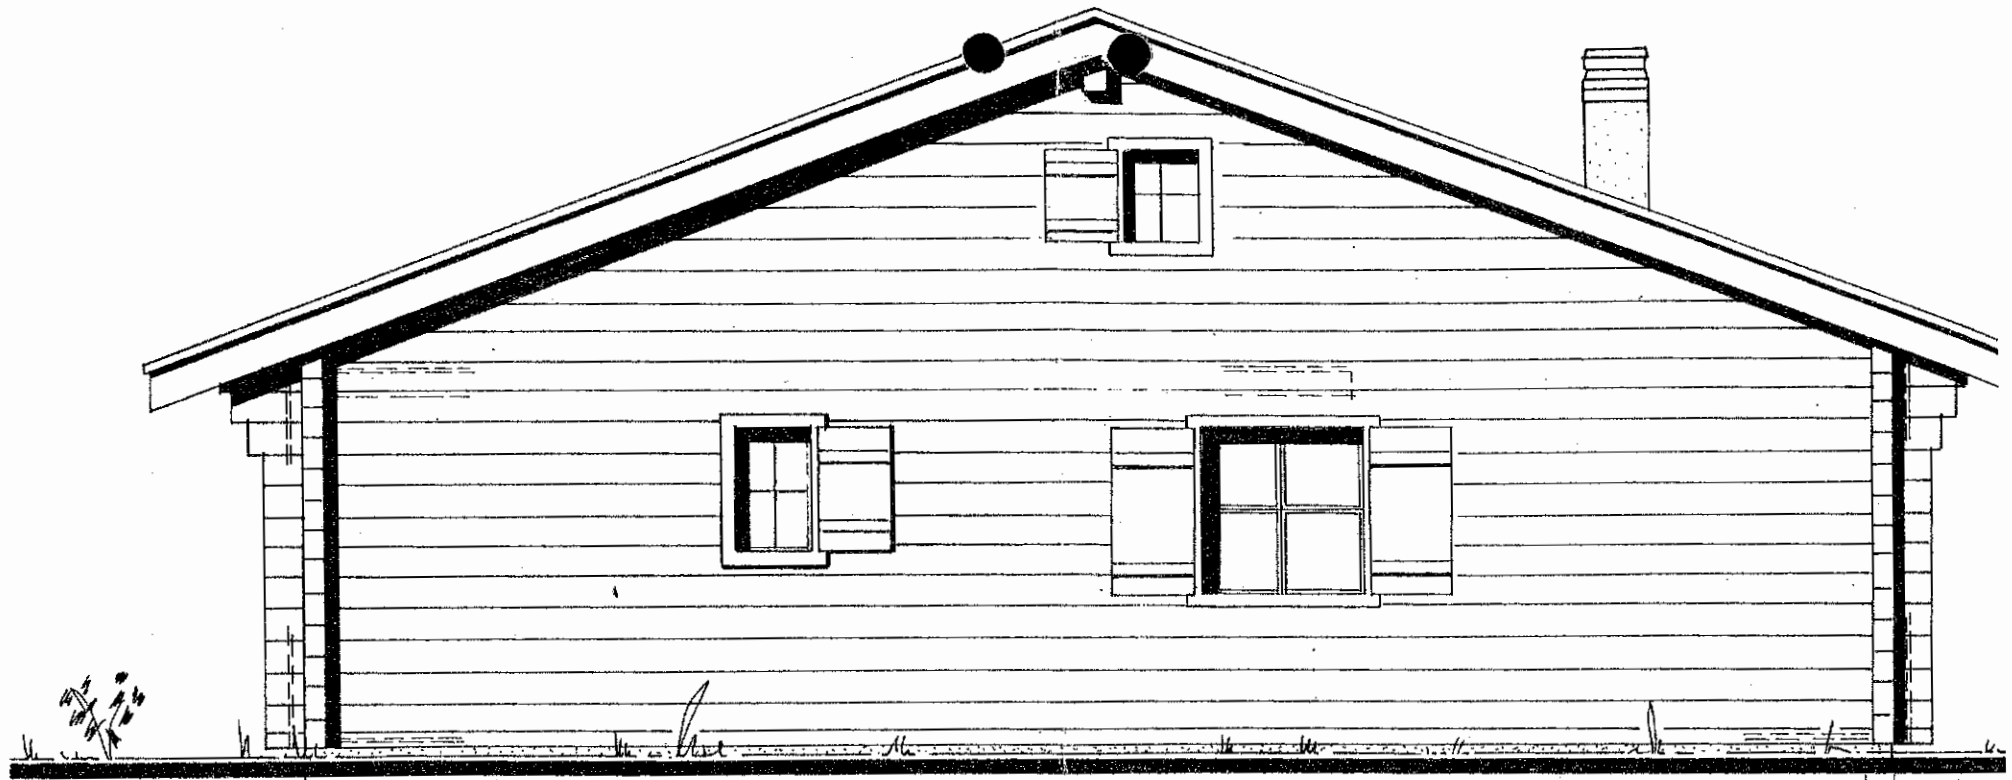

FACADE NORD



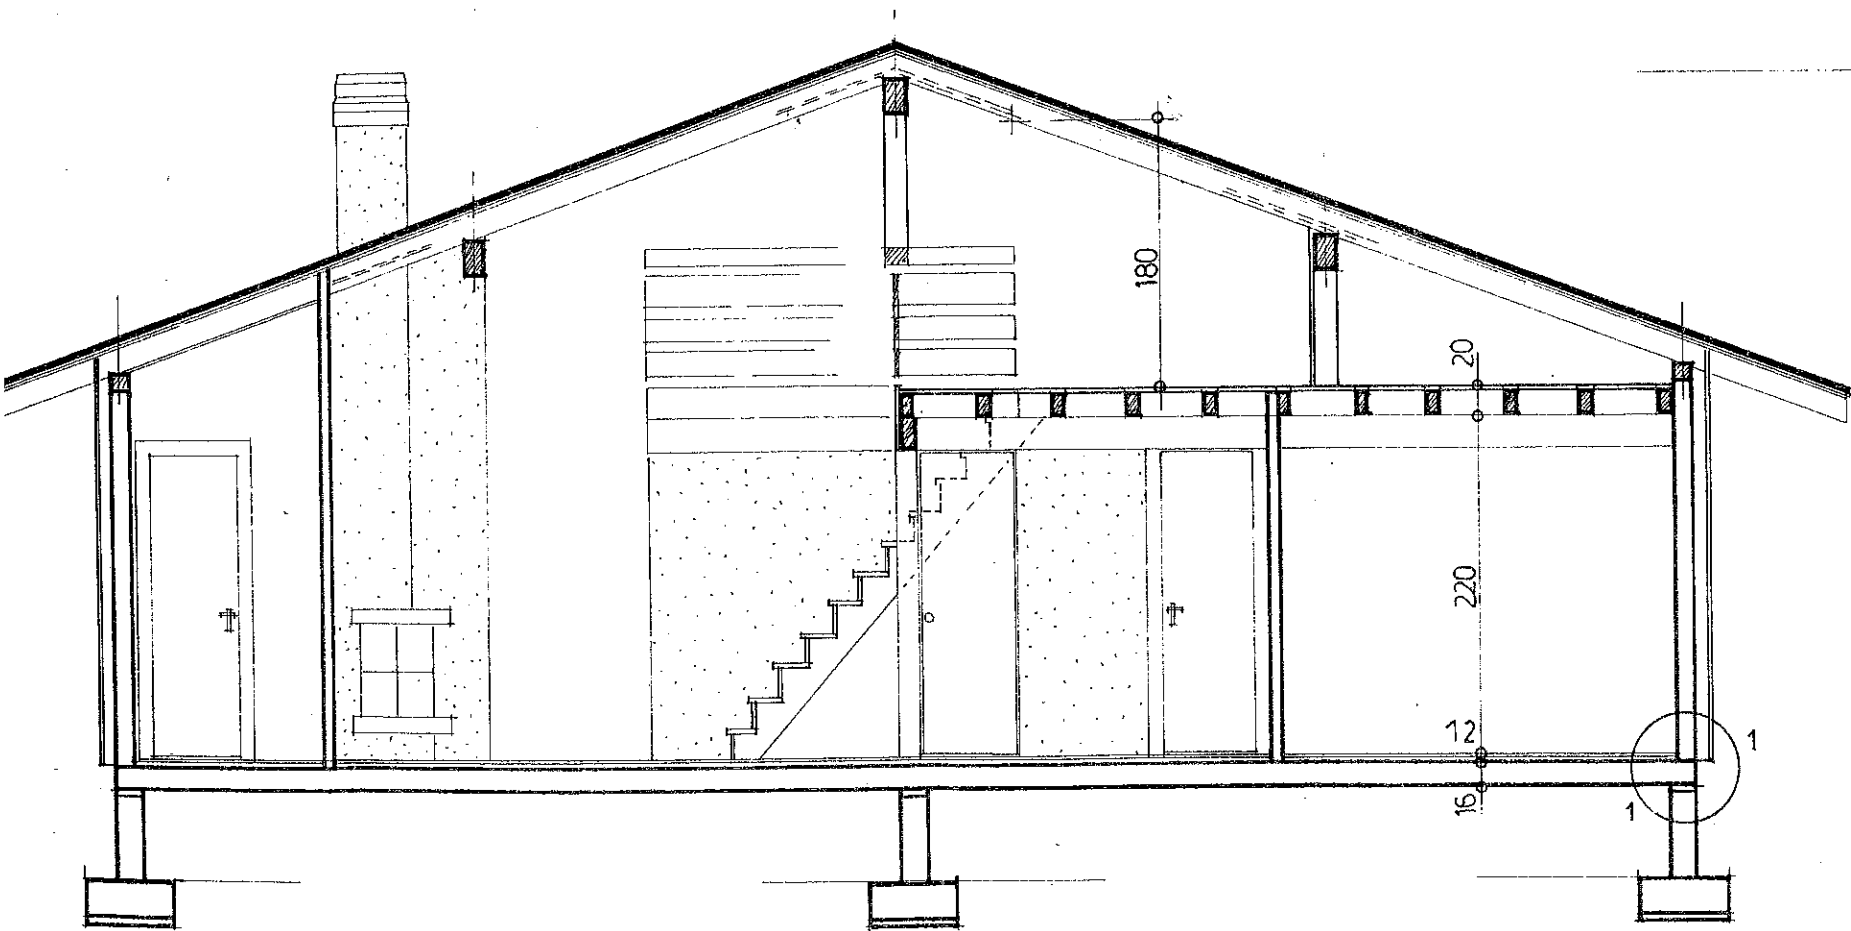

COUPE



