

2,00 65 55 86 2,00 62 1,17 78 2,47

AVANT-TOIT

DOUCH

BAINS

Chambre

Coin bureau

CHAMBRE PARENTS

BALCON

6,35

1,30
75
2,29
75
1,26
65

1,06
1,80
75
1,30
75
1,80
65

6,40

3,20 75 2,15 60 1,05 75 2,55

11,05

2,50

3,50

+ 2,60

3,25

1,65

25/20

20/20

3,76

2,95

60

5
6
7
8
9
10
11
12
13

2,20

6

8

1,80

1,02

6

1,25

70

15

22

8

14

8

14

8

14

11.10

Cave et
local technique

Buanderie

CAVES - 2.40

Local

6.40

sect. 20/20

190/90

100/100

400

100/100

0.97

1.00

1.10

1.12

1.00

1.11


80

2.93


1.02

3.07


11.05

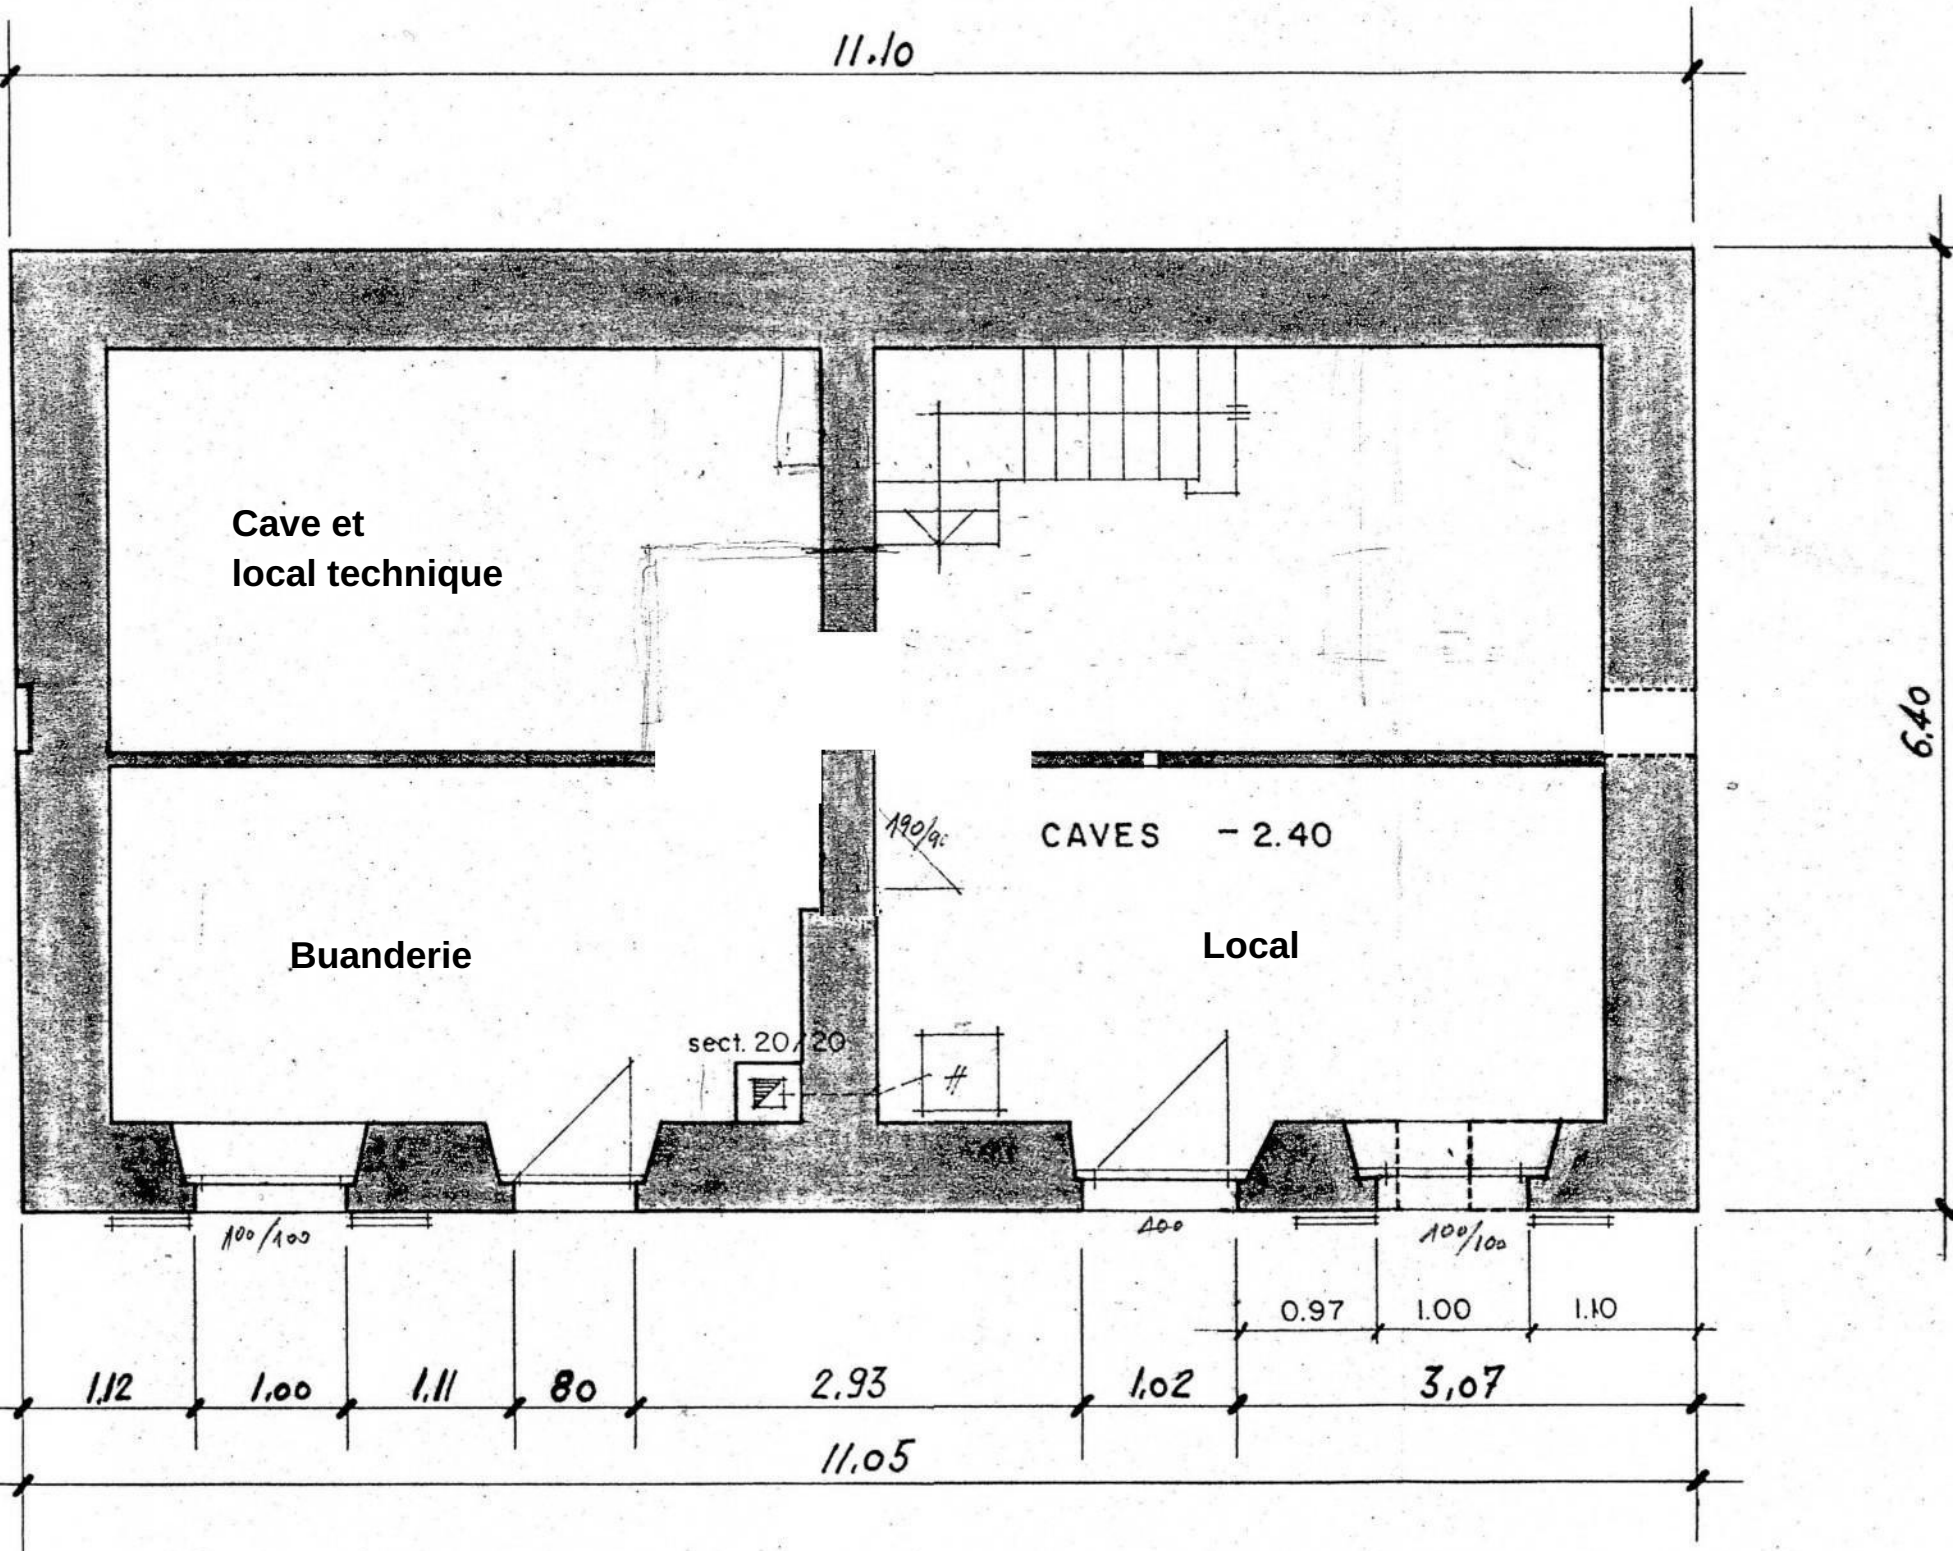


Façade nord

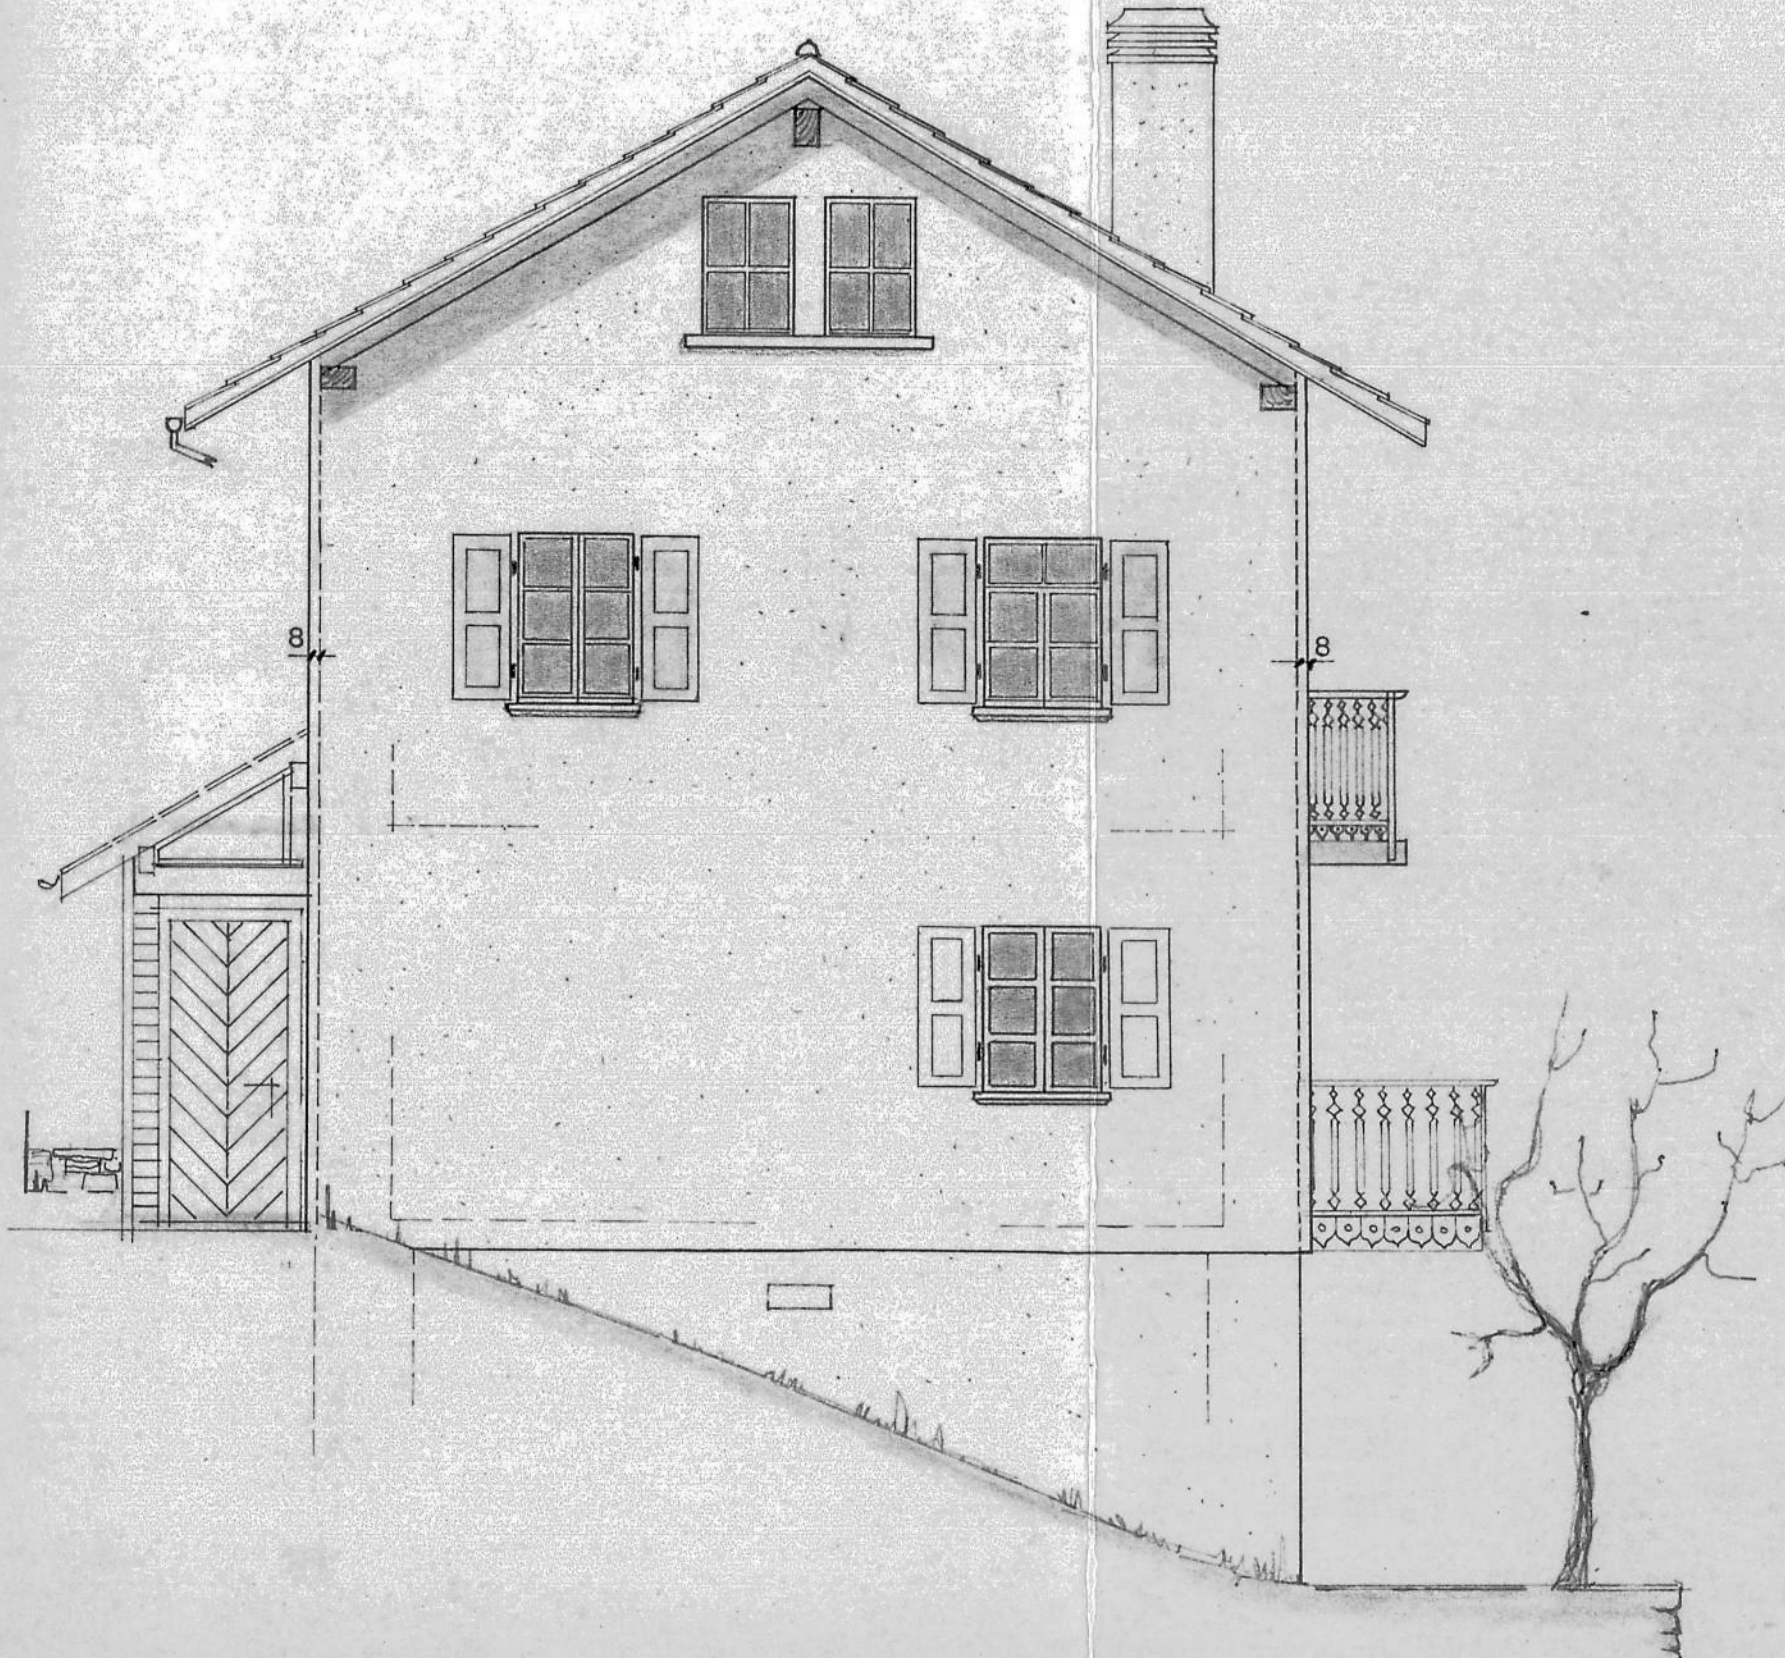

Façade est

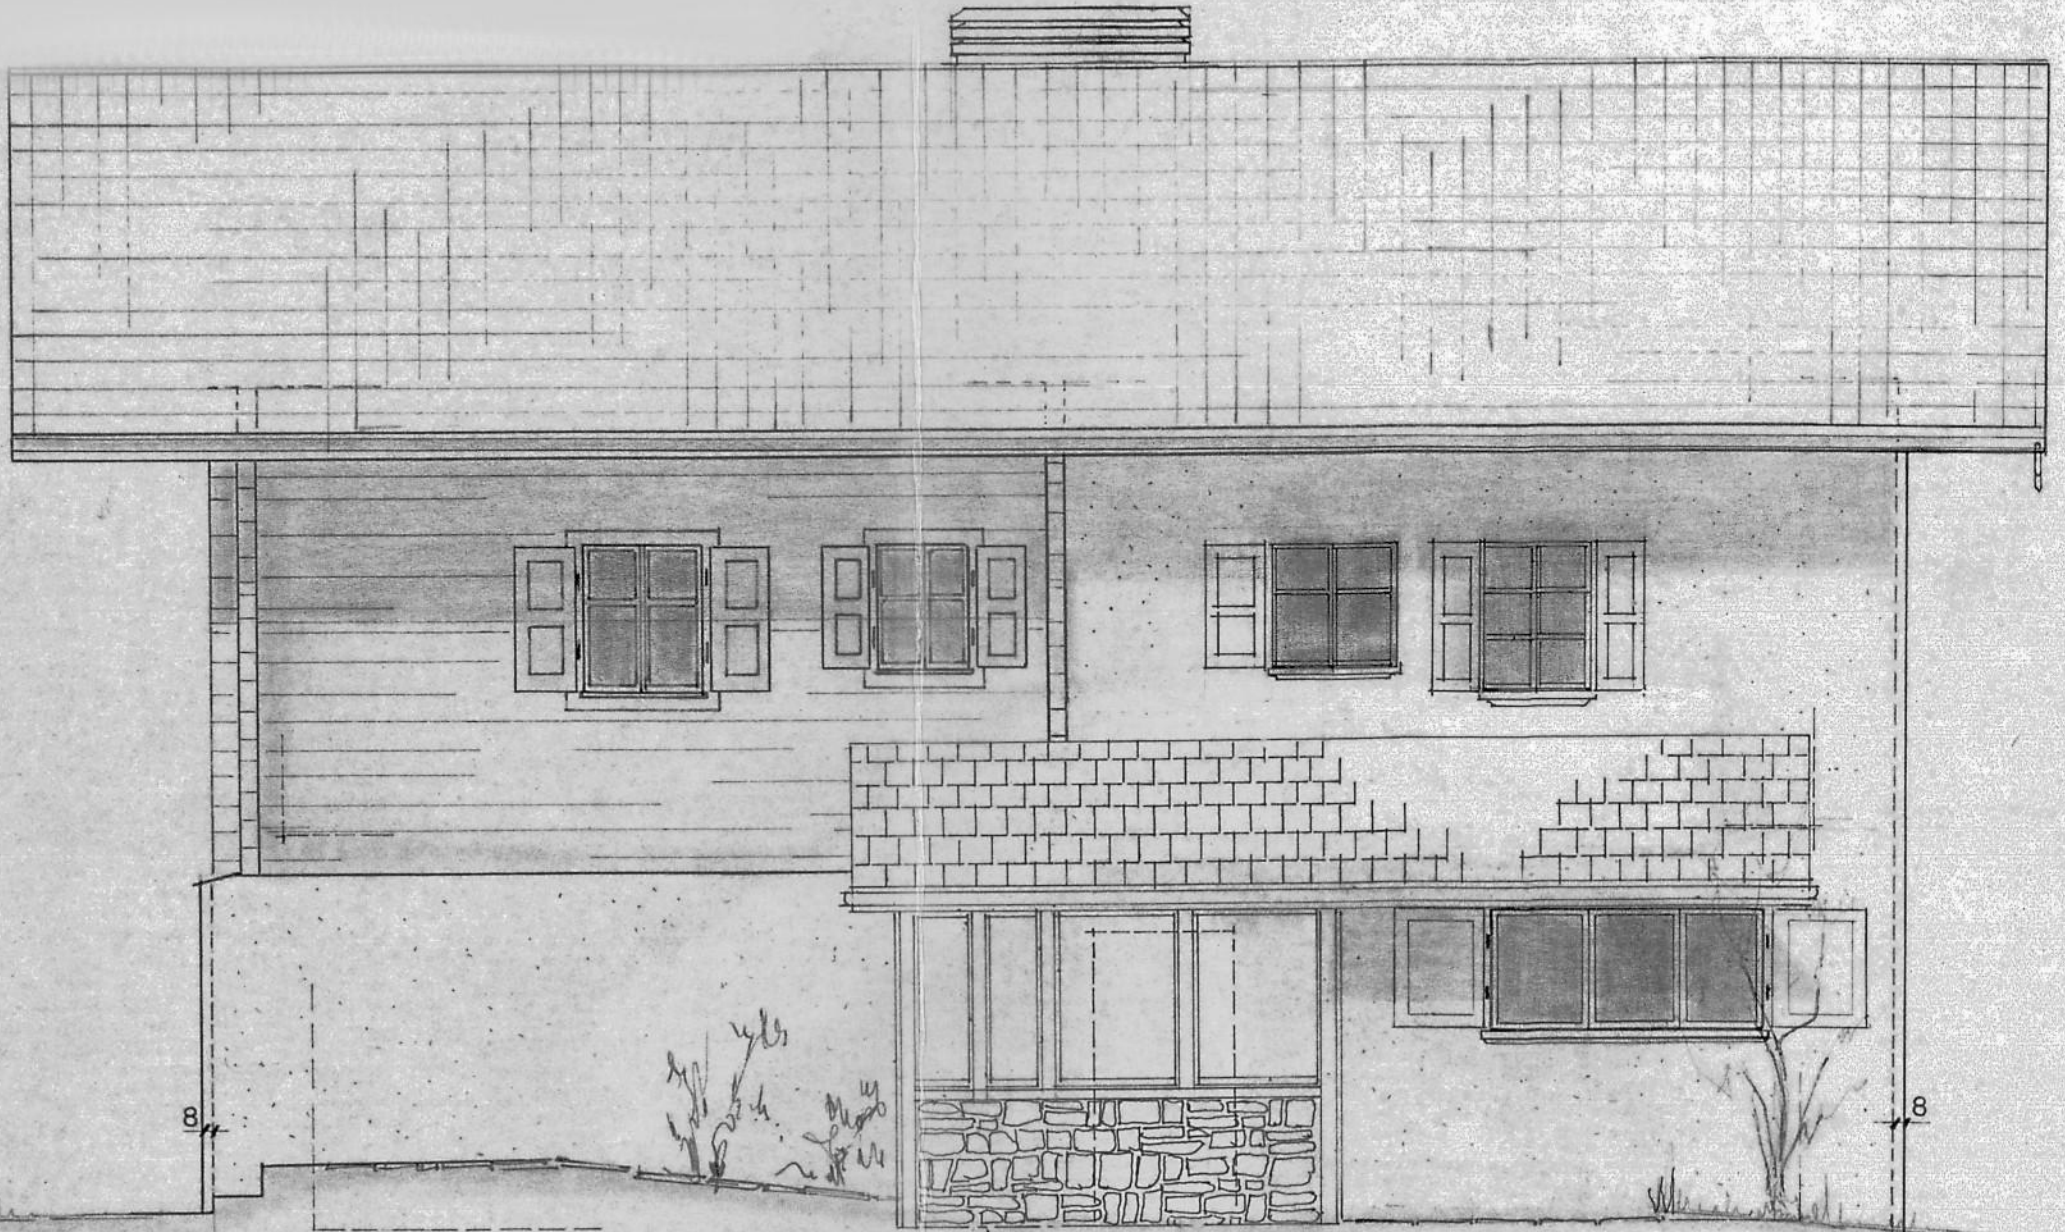

Façade sud

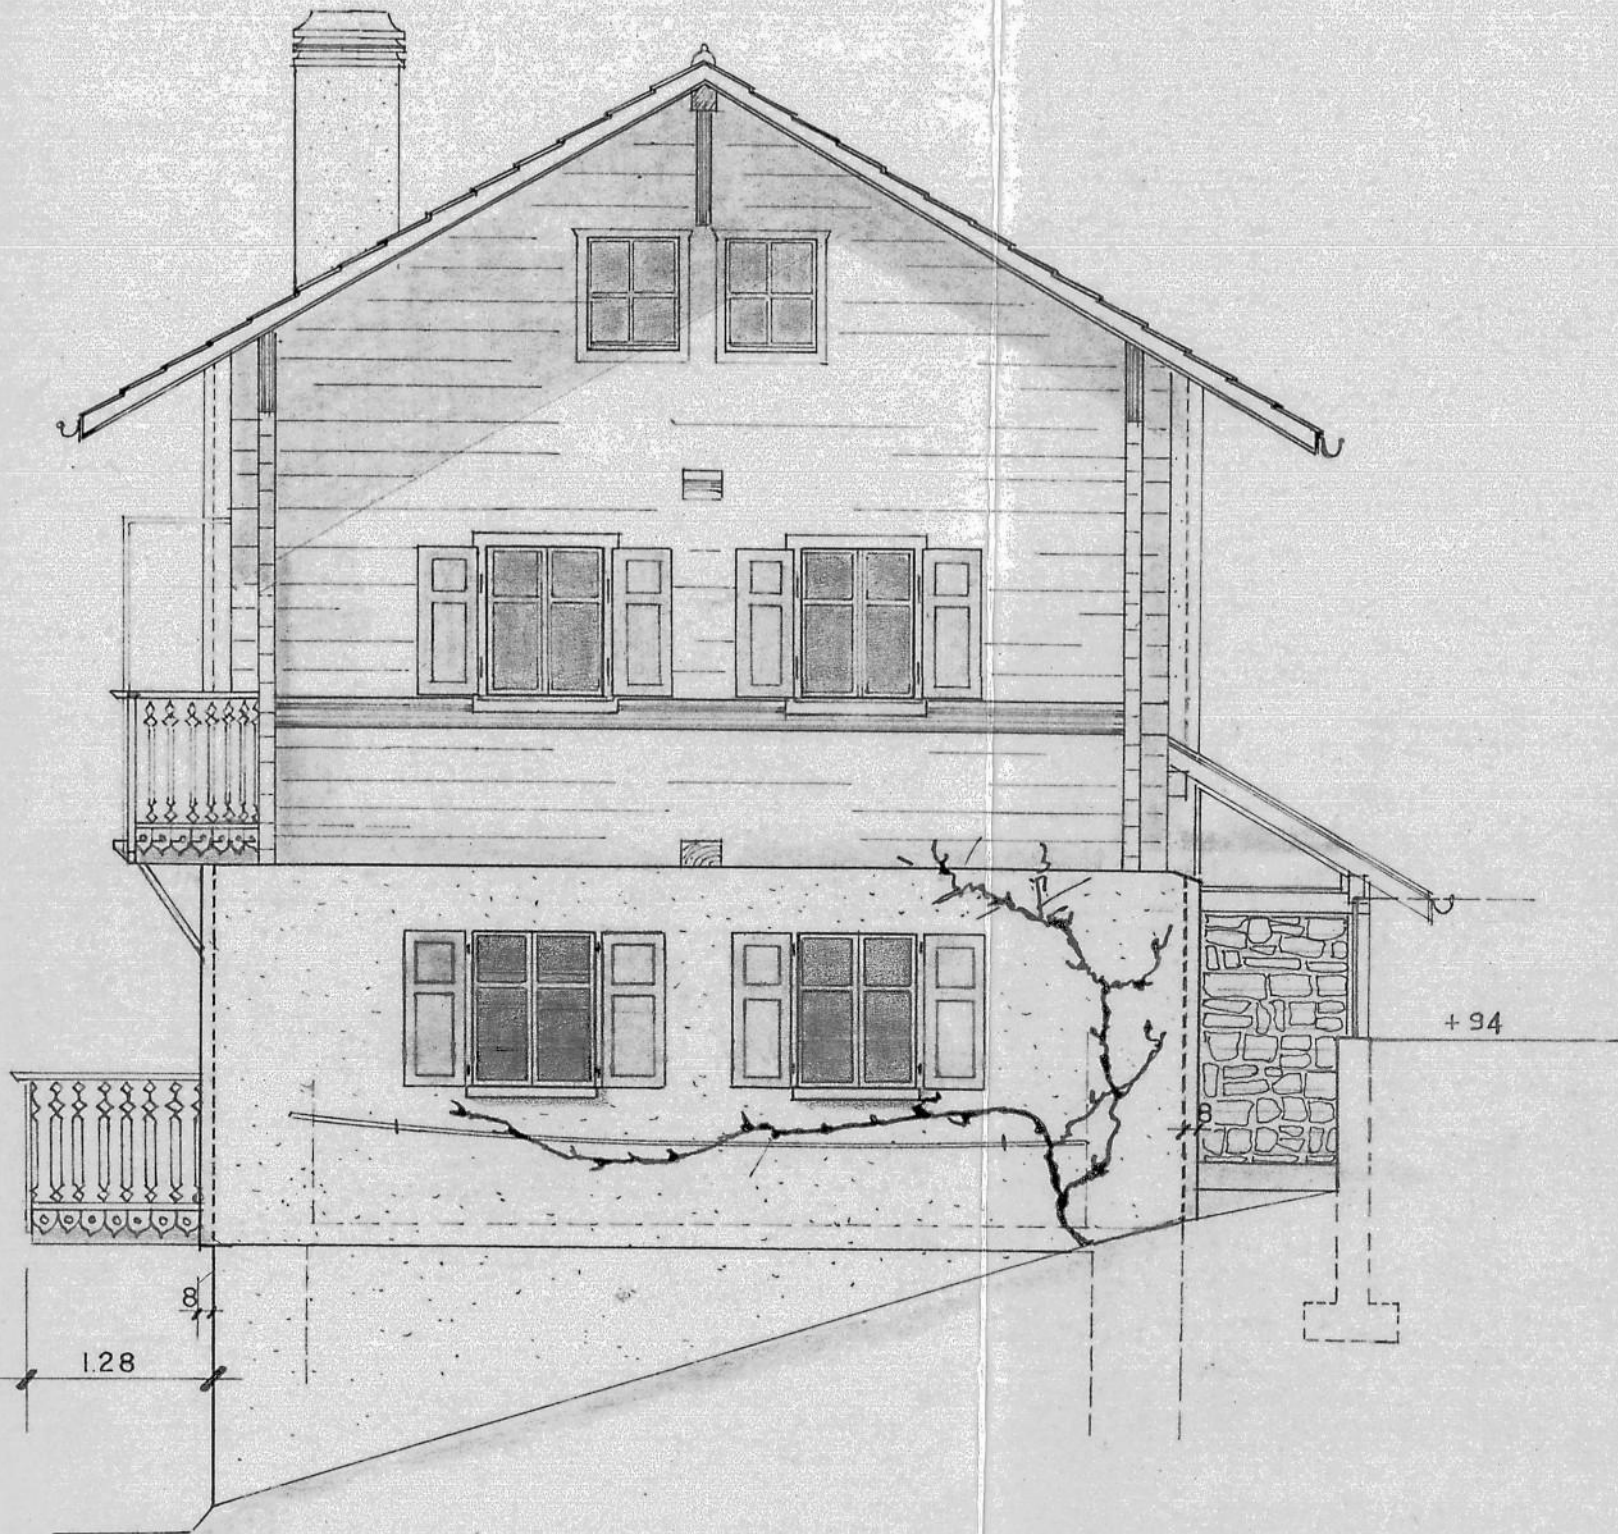

Façade ouest

