



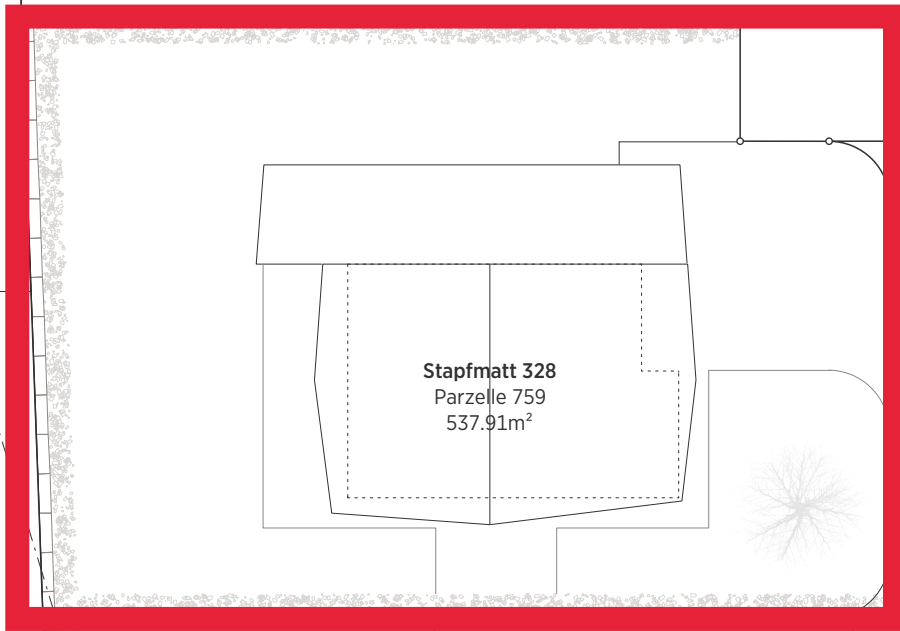


0 2.5 5 12.5 m

Situationsplan 1:250

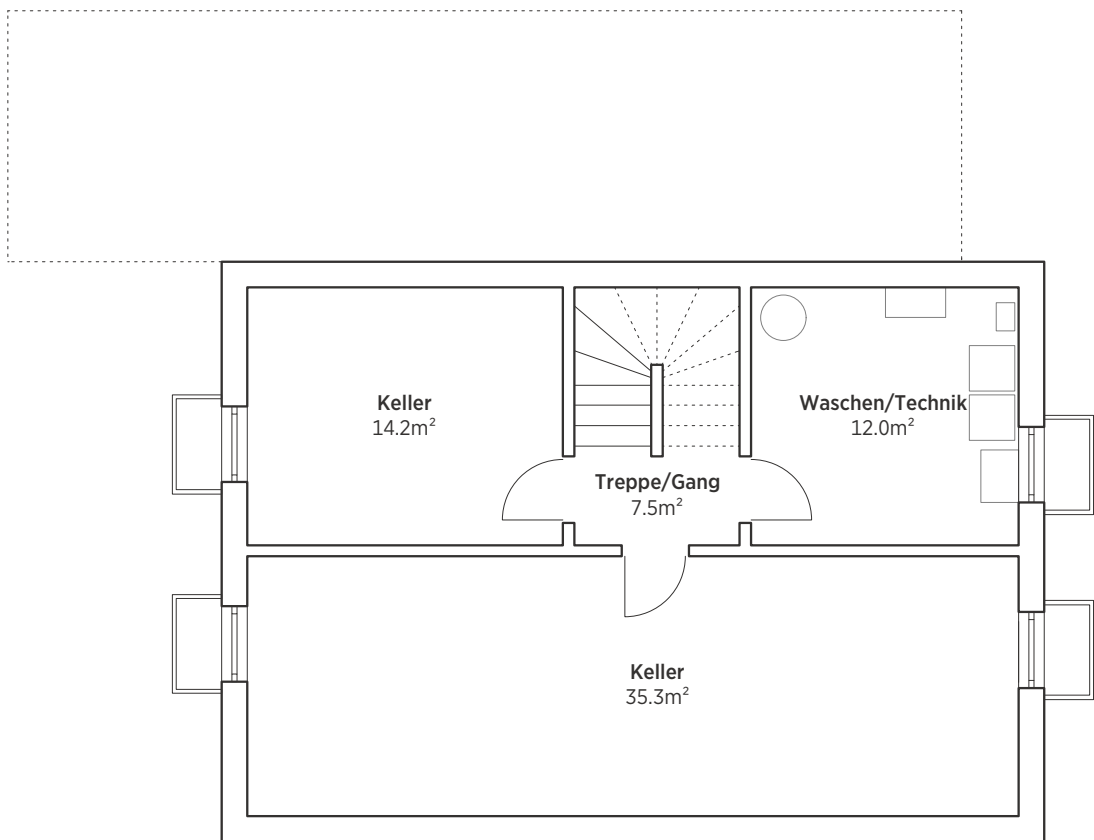


0 1 2 5 m

Untergeschoss 1:100

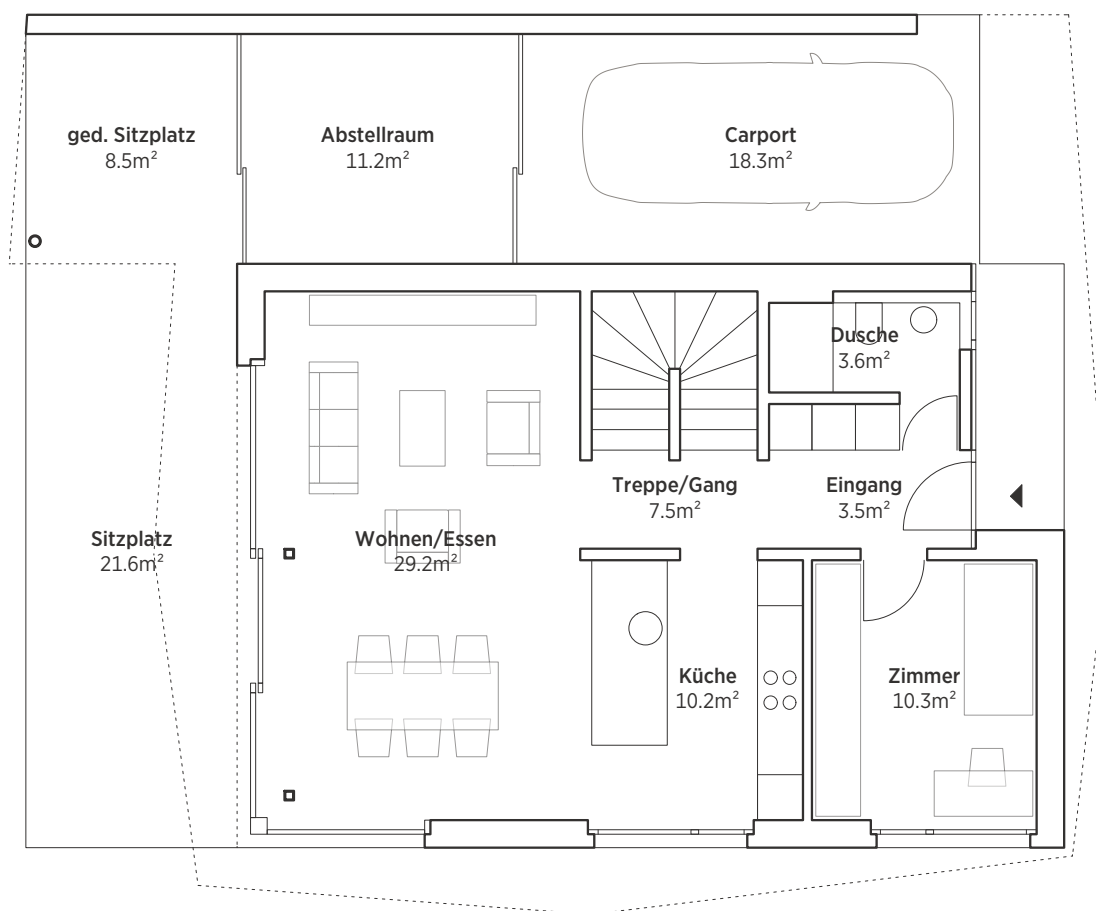


0 1 2 5 m

Erdgeschoss 1:100

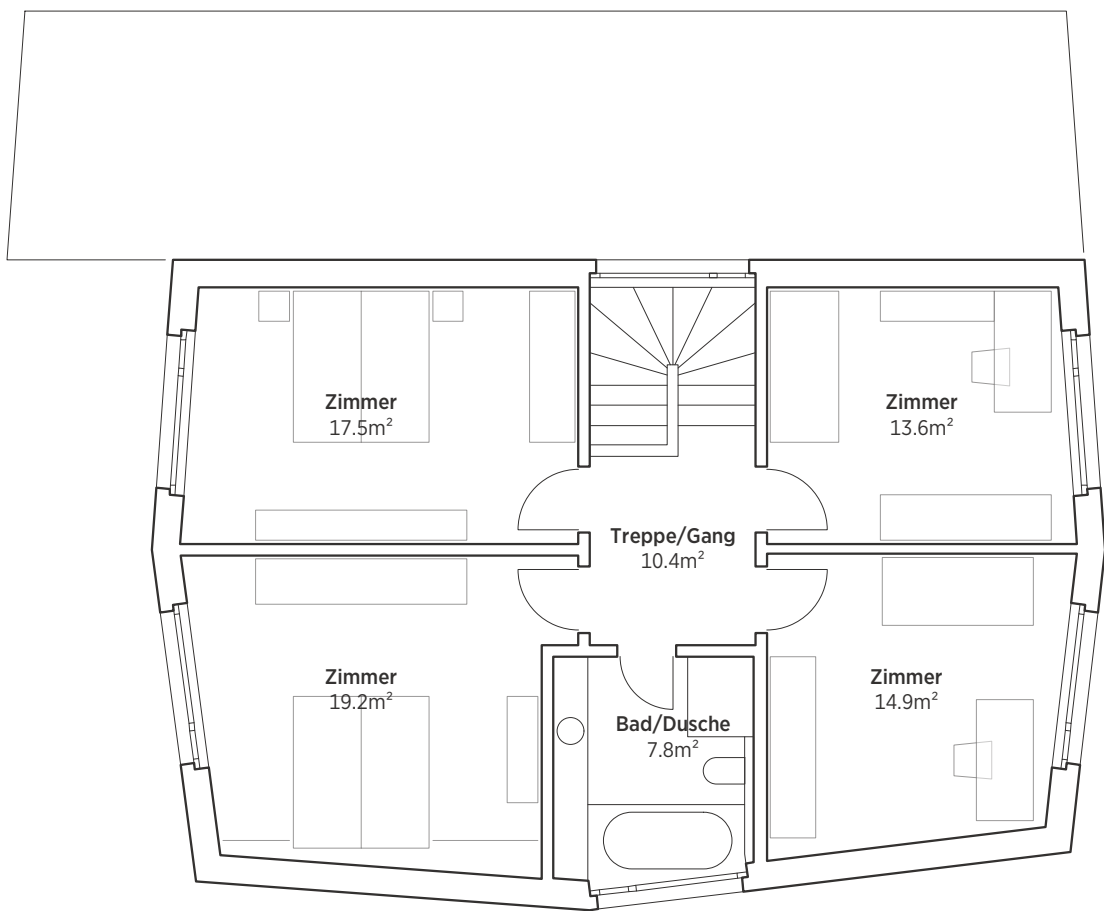


0 1 2 5 m

Obergeschoss 1:100

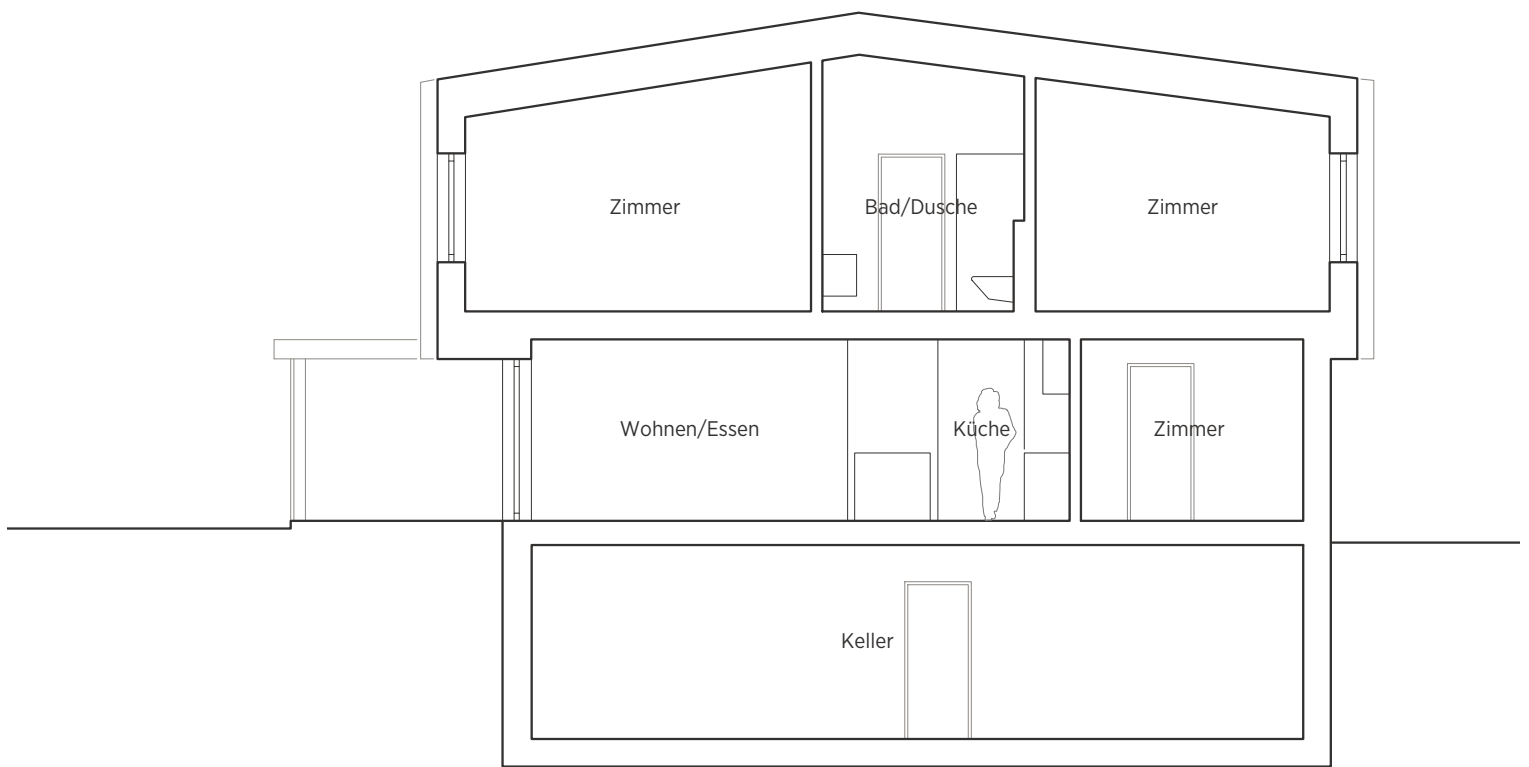


0 1 2 5 m

Längsschnitt 1:100

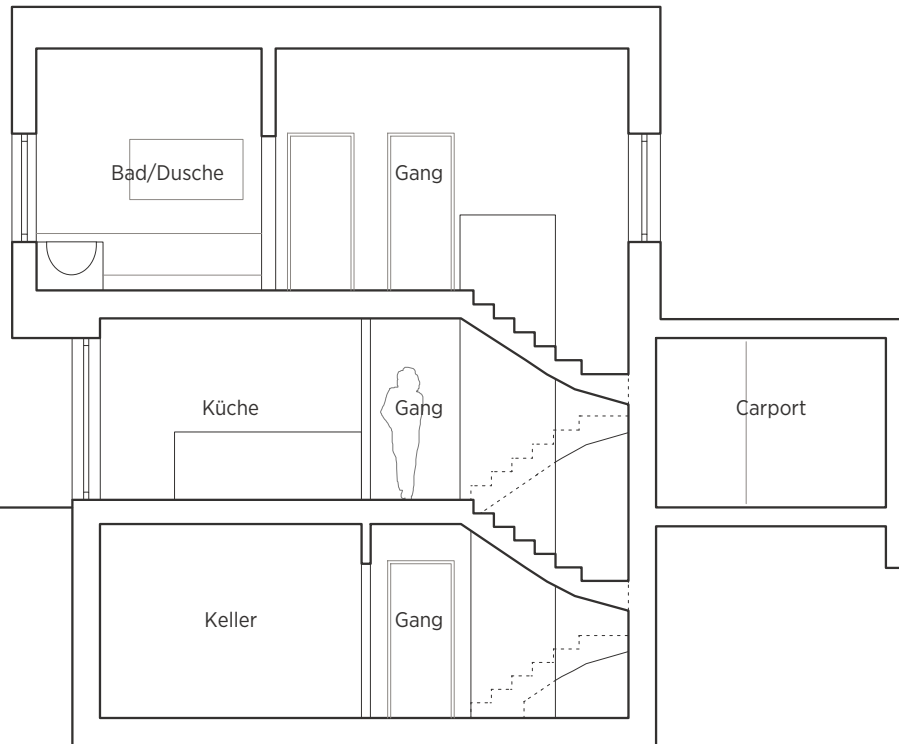


0 1 2 5 m

Querschnitt 1:100

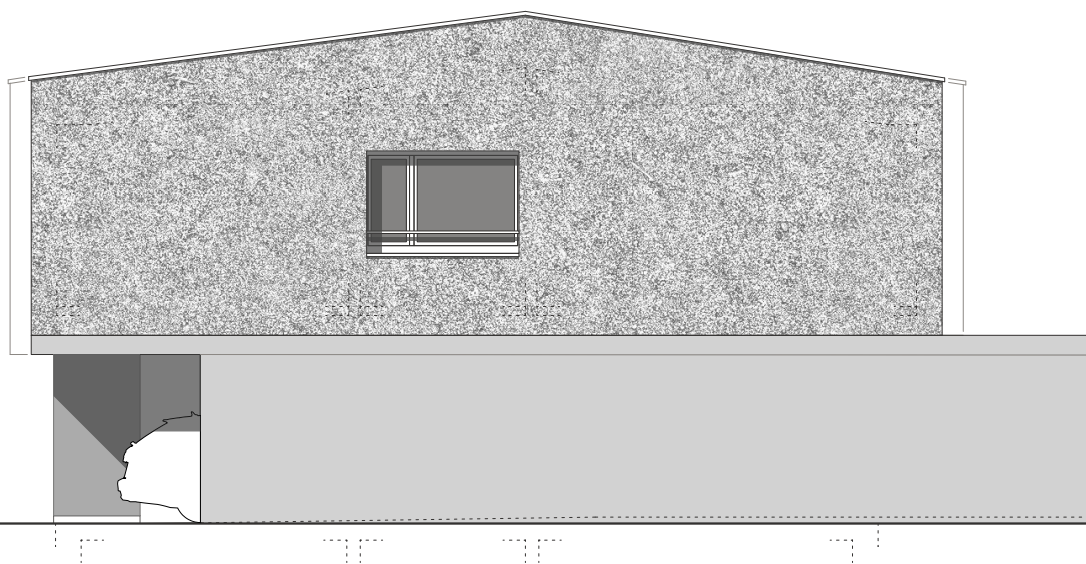


0 1 2 5 m

Nordfassade 1:100

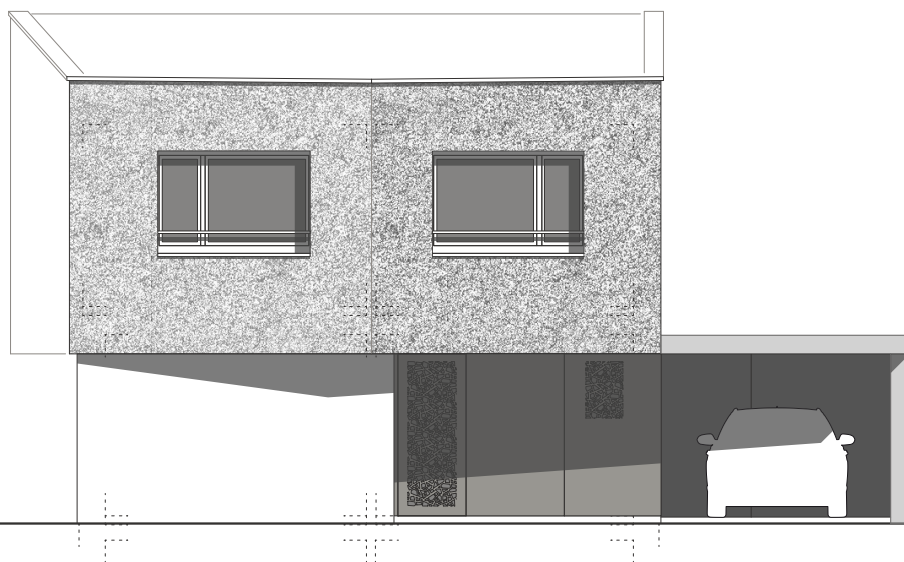


0 1 2 5 m

Ostfassade 1:100

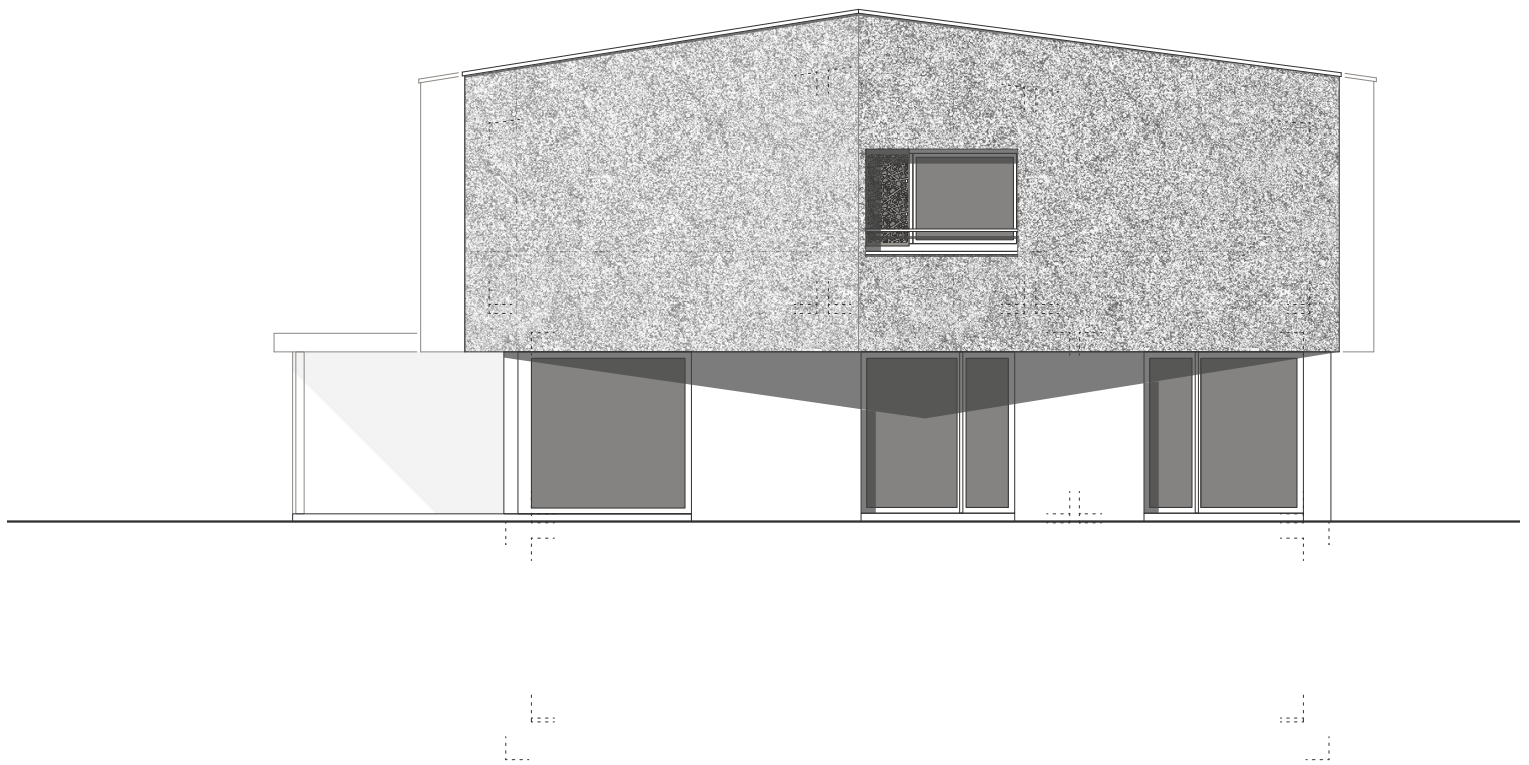

0 1 2 5 m

Südfassade 1:100

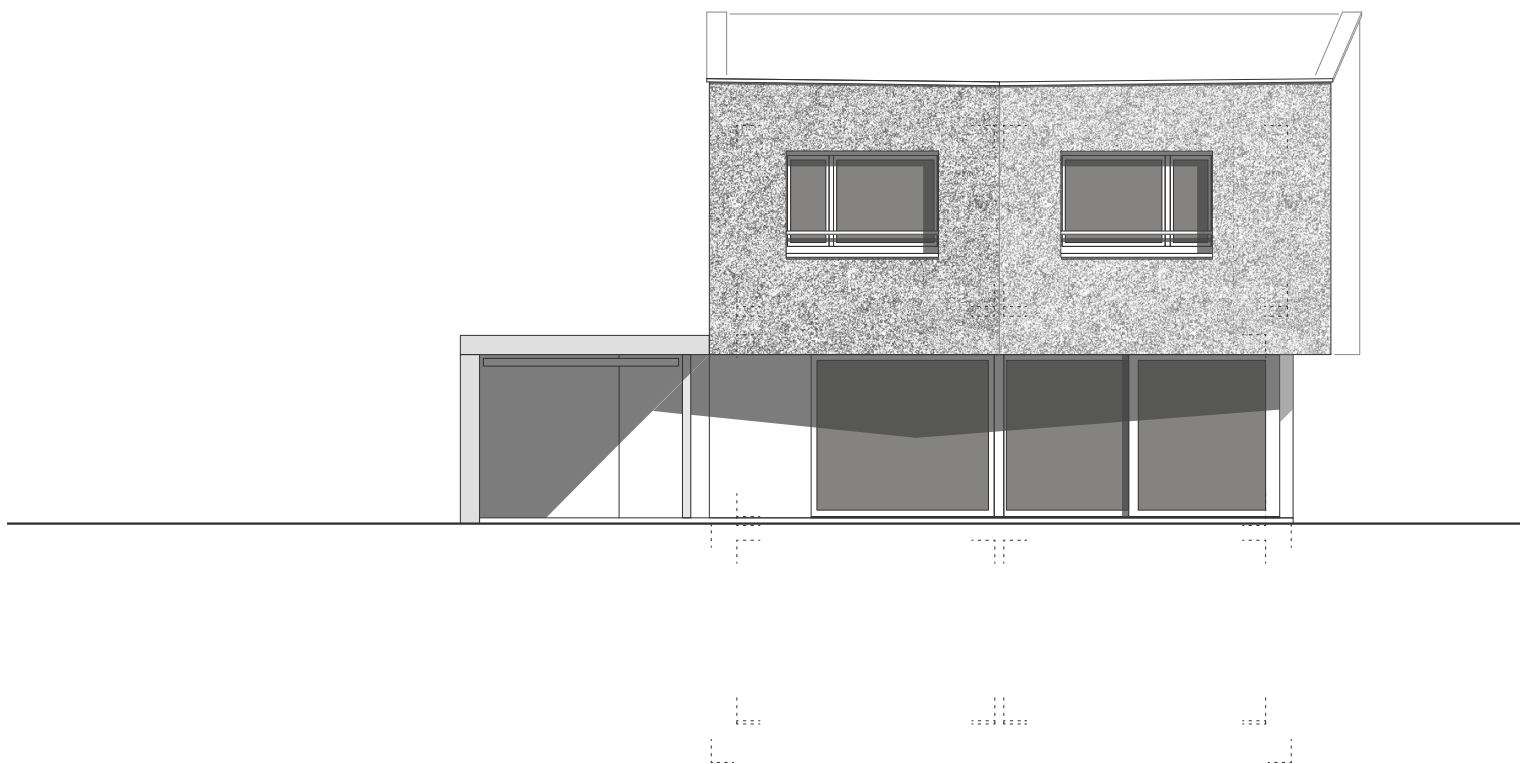

0 1 2 5 m

Westfassade 1:100