




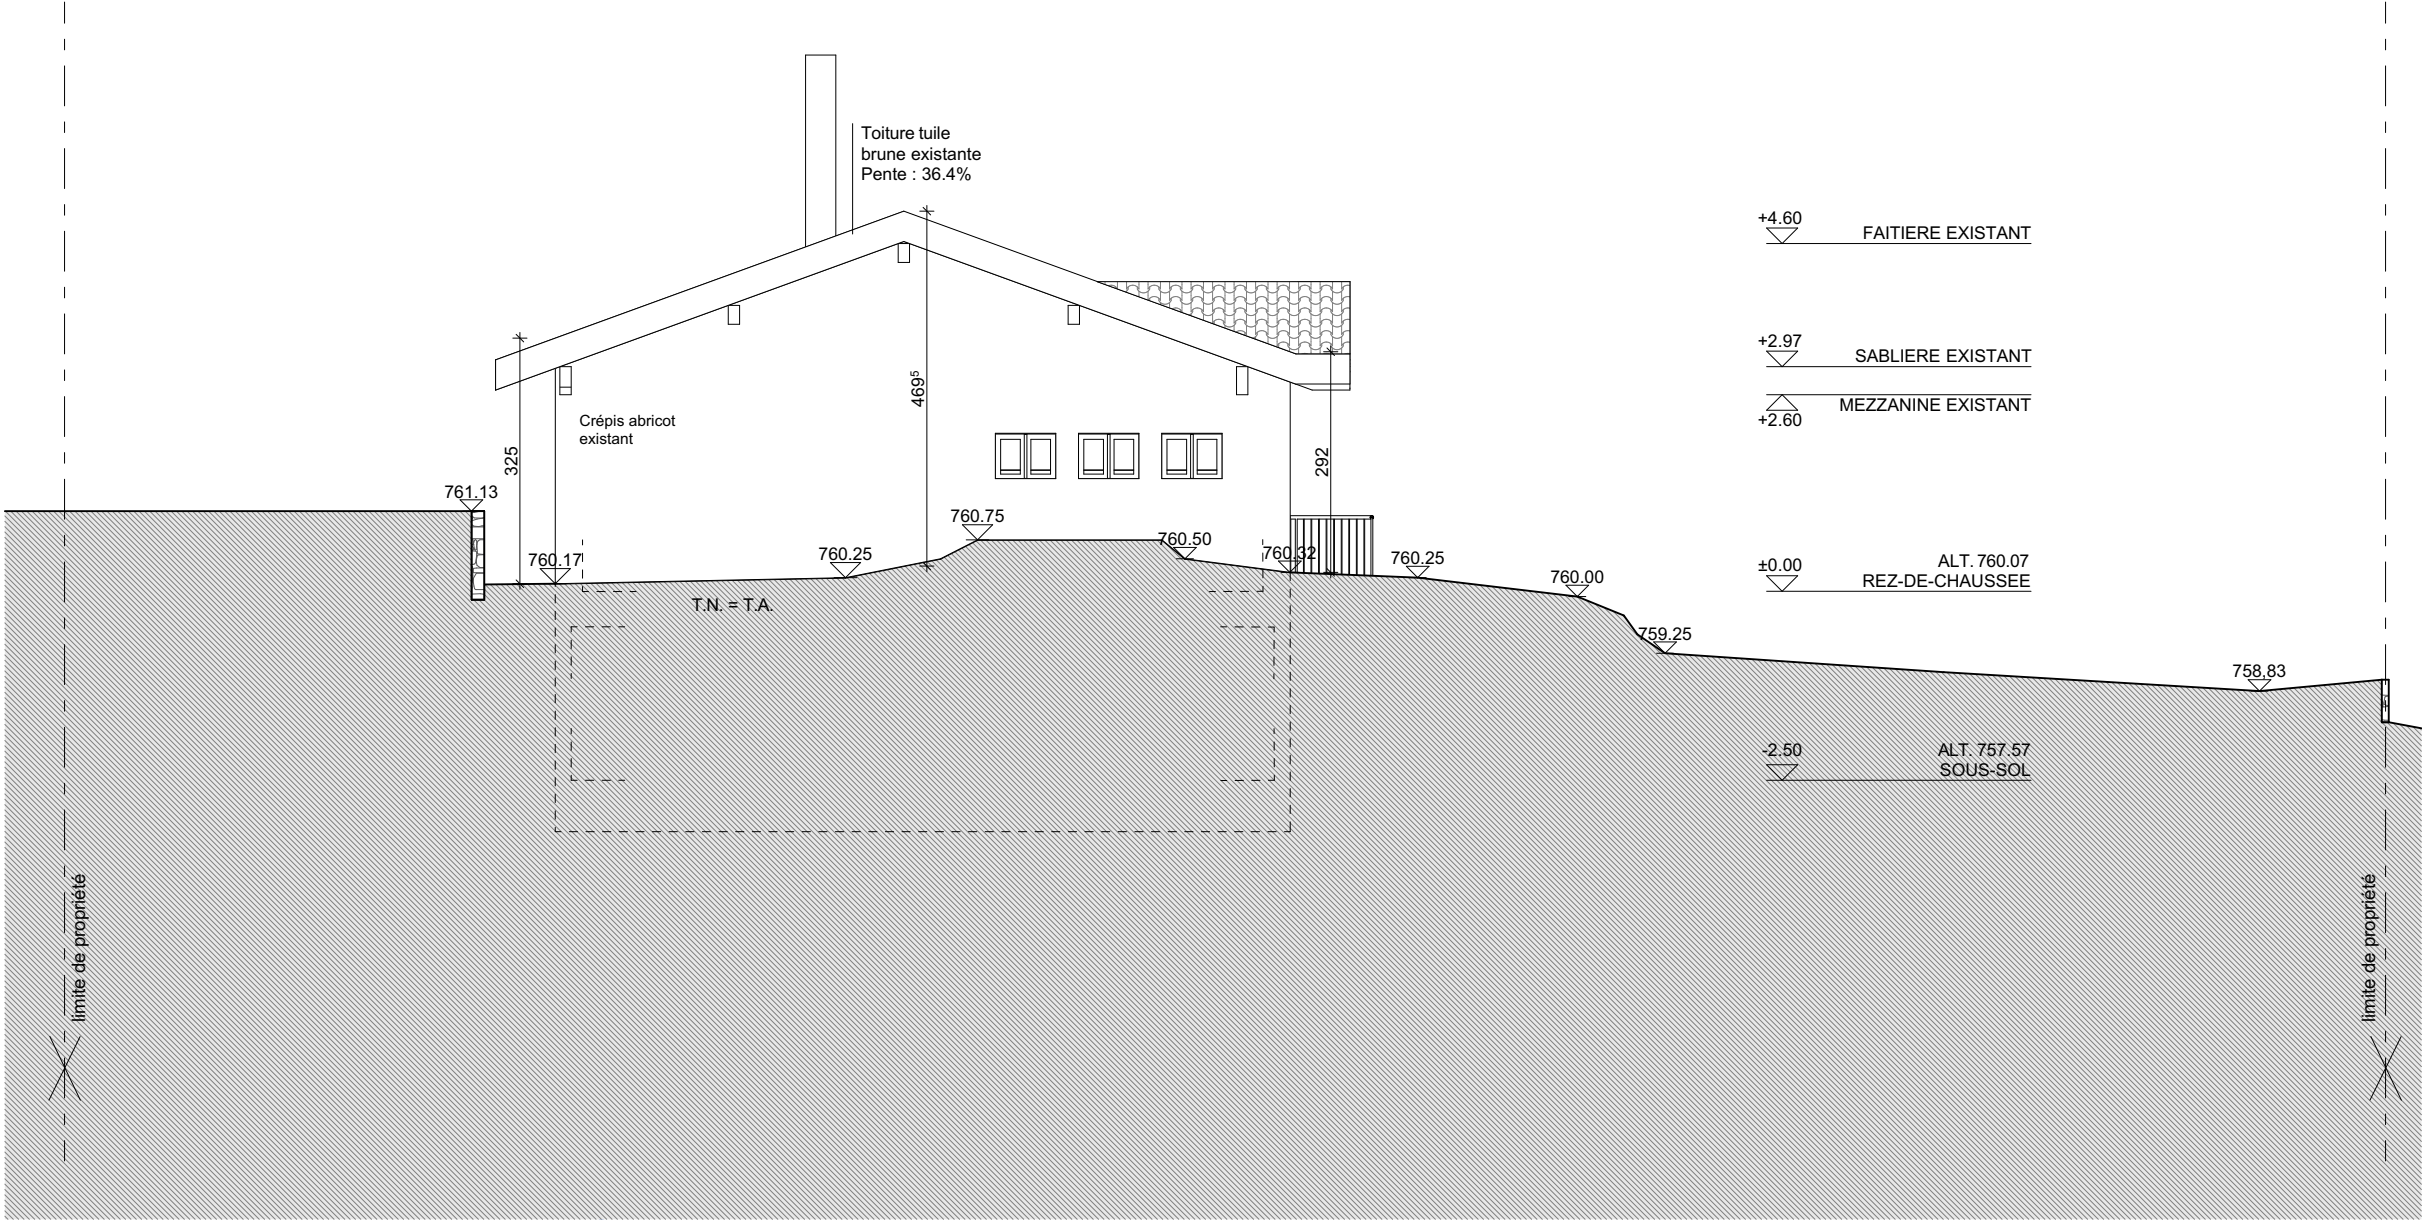


FACADE NORD EXISTANT

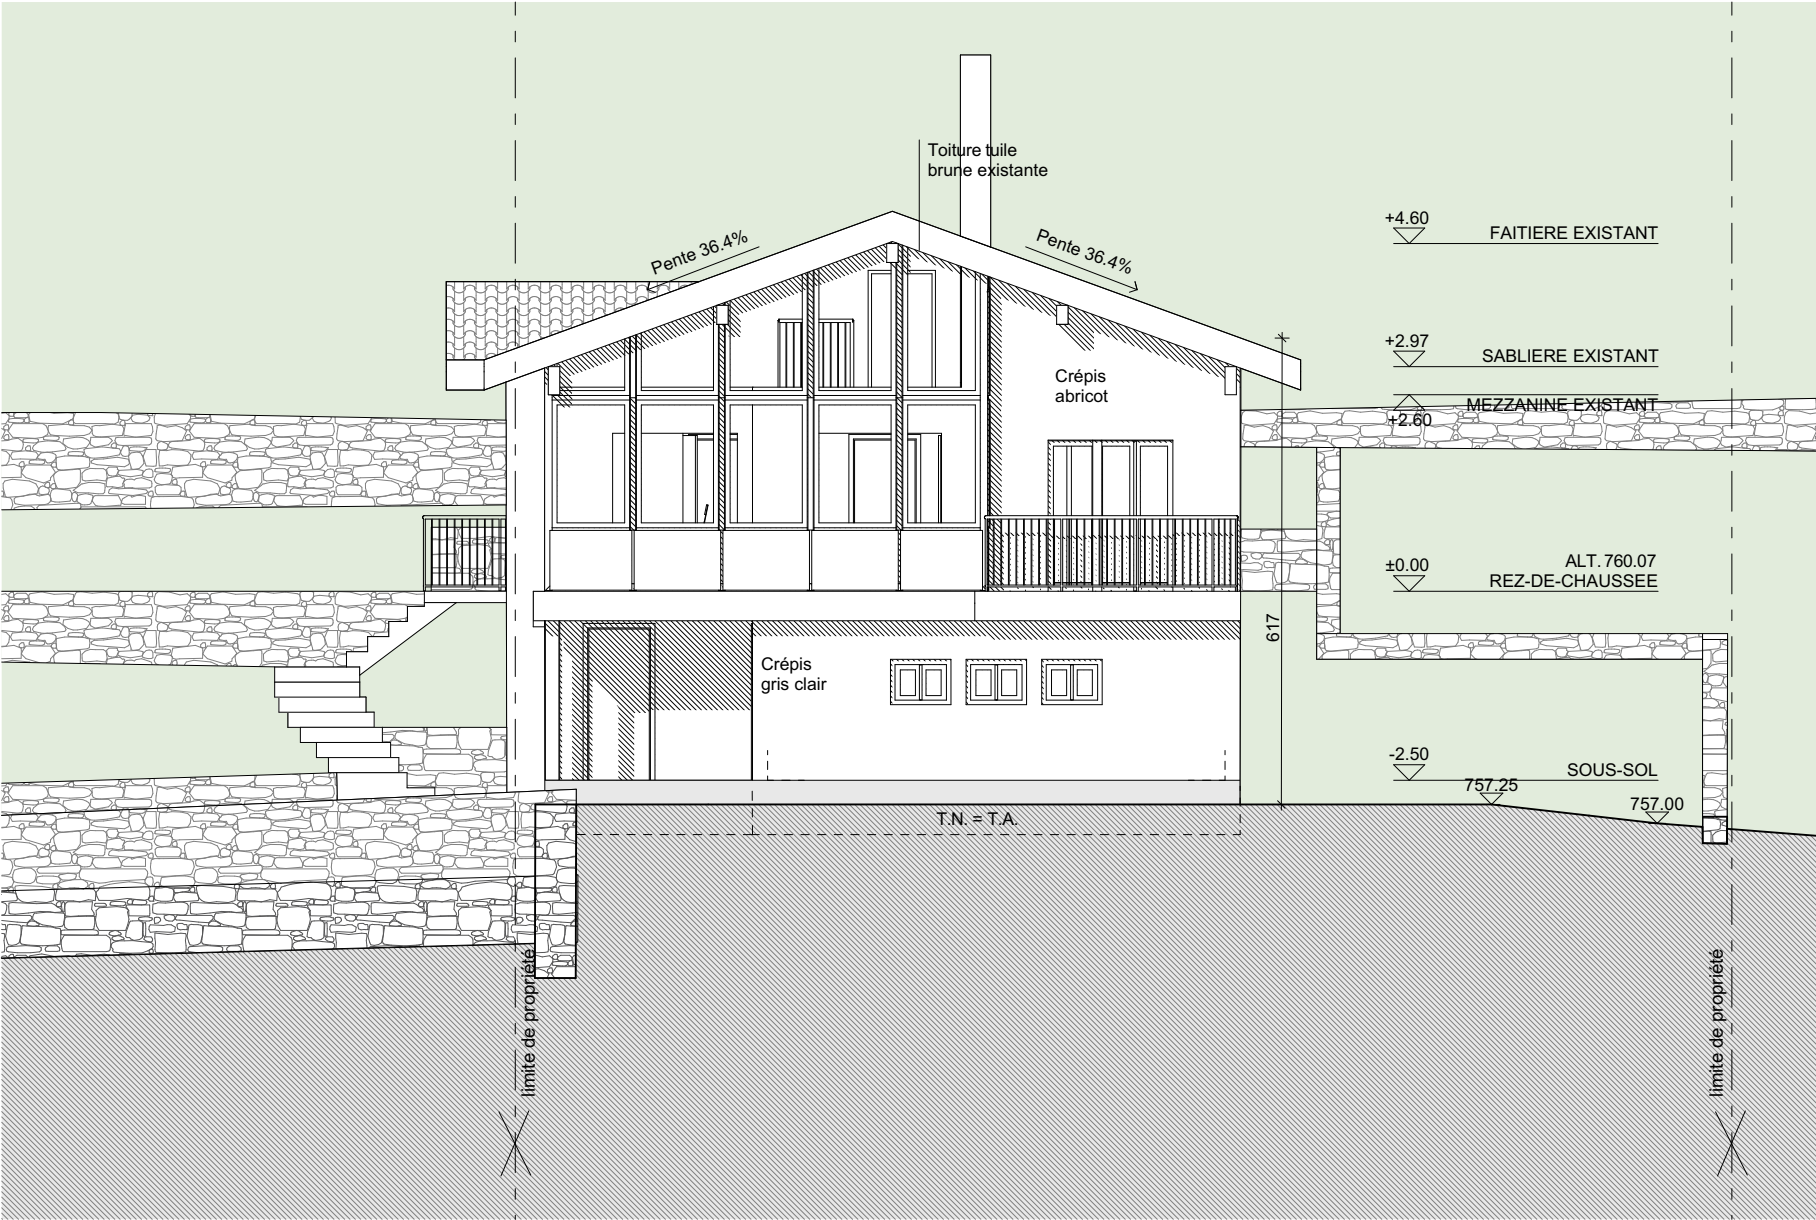

FACADE SUD EXISTANT

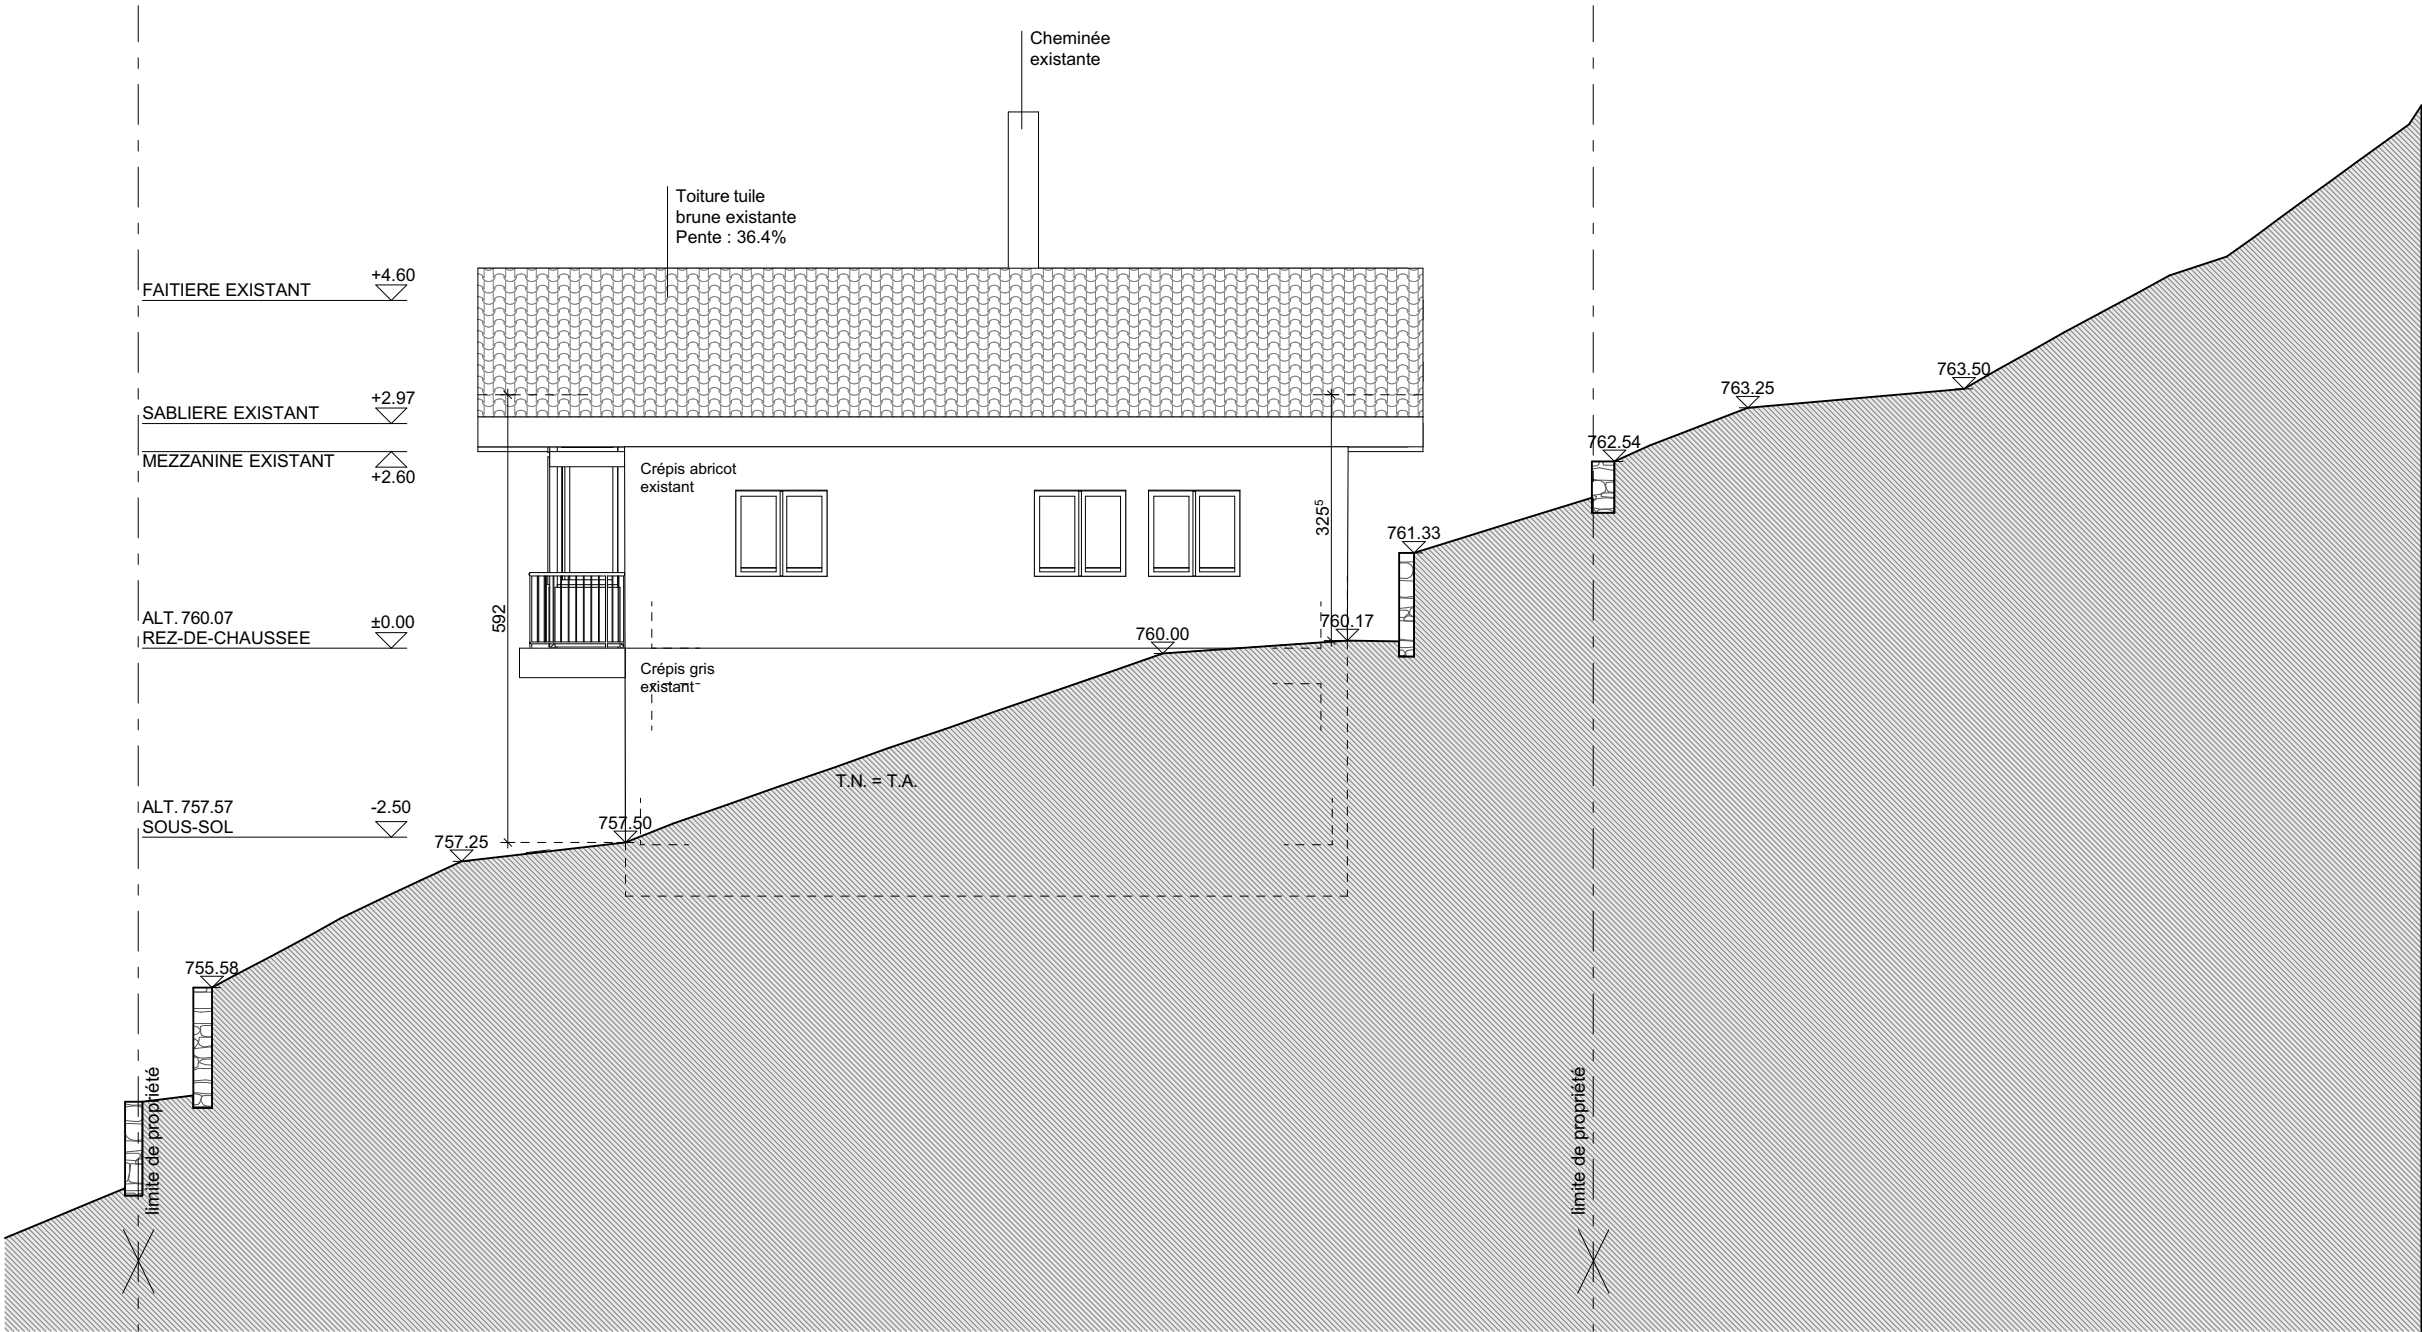

FACADE EST EXISTANT

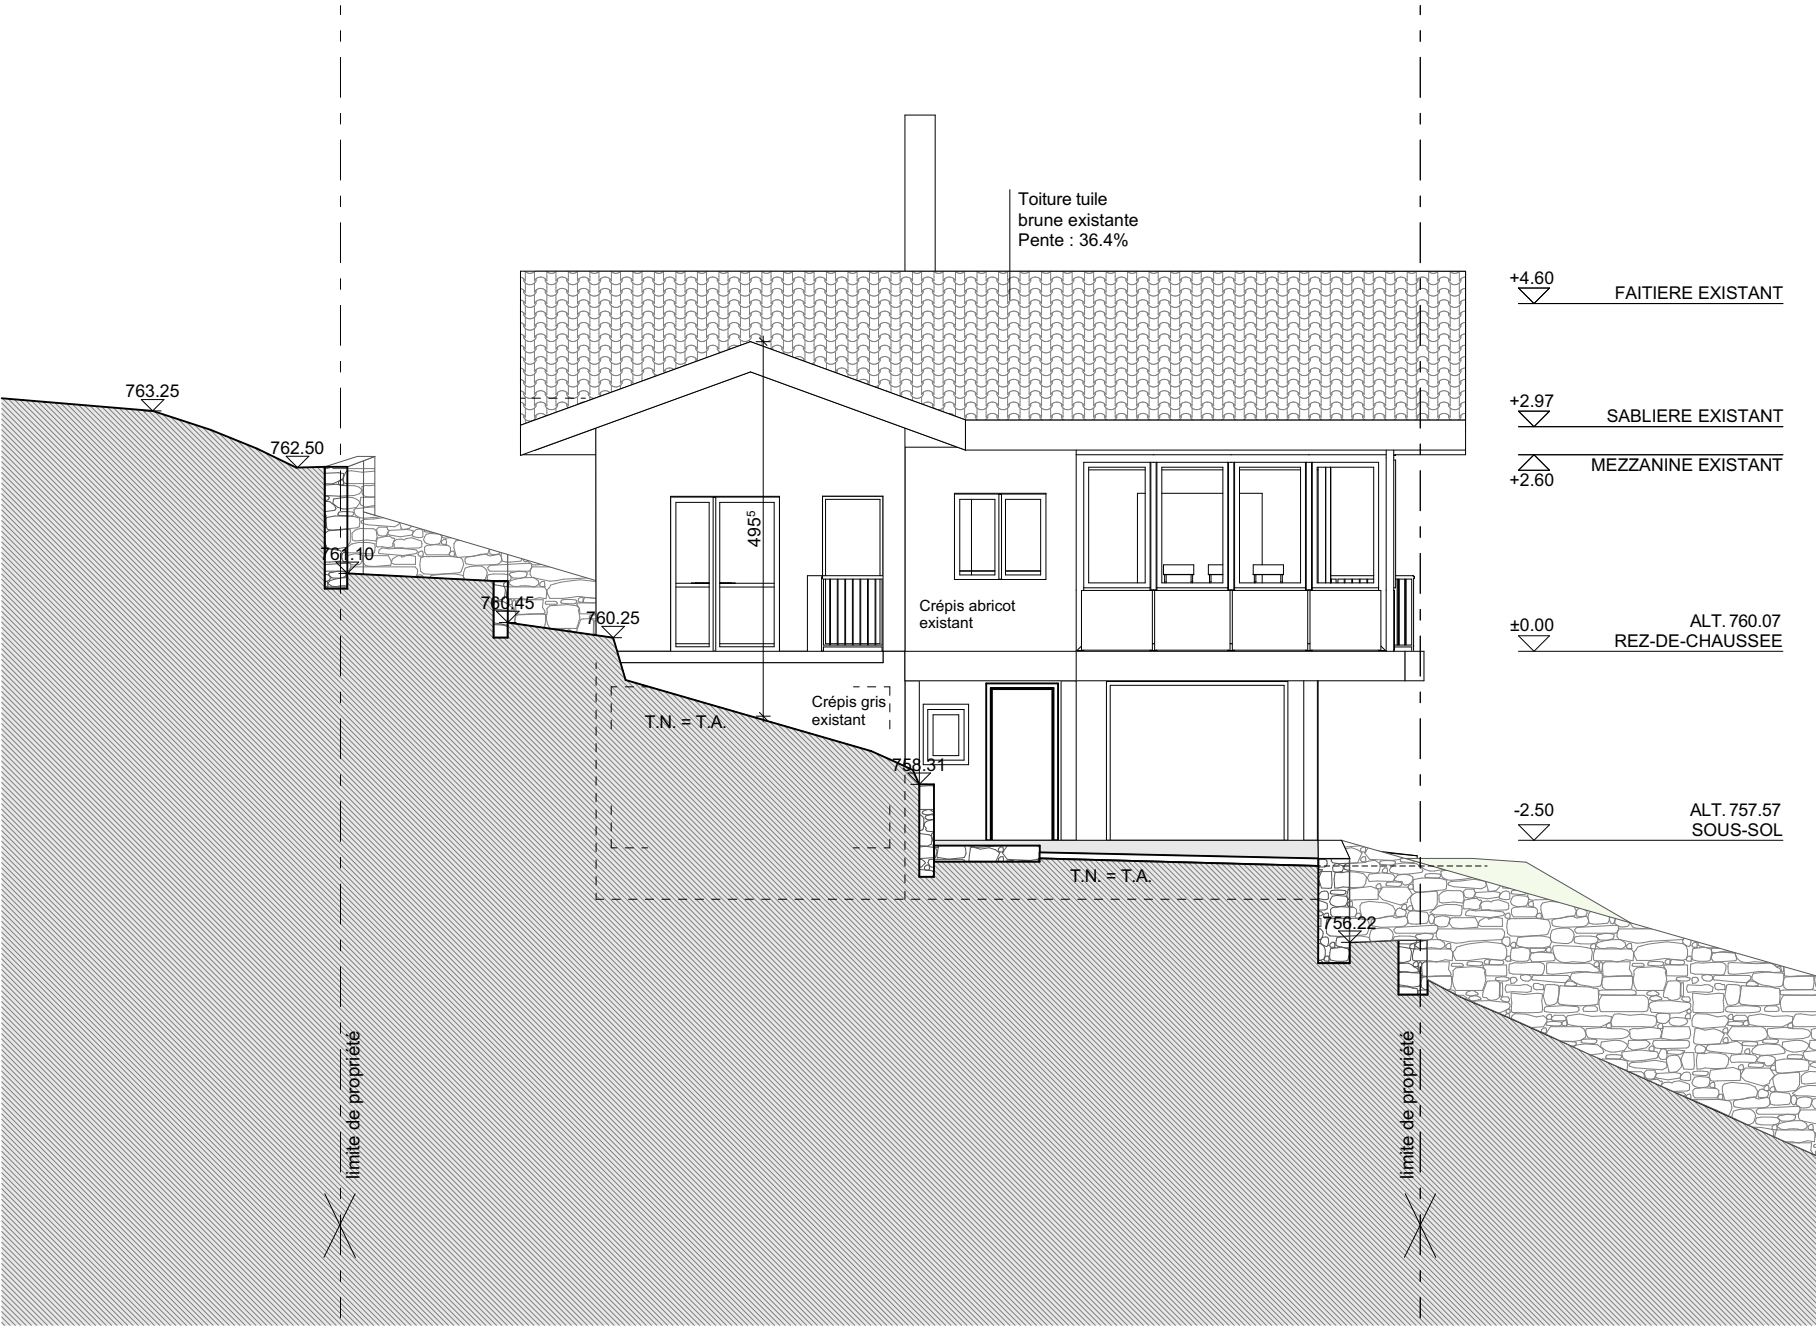

FACADE OUEST EXISTANT