




1 0 - Rez-de-chaussée
1 : 100

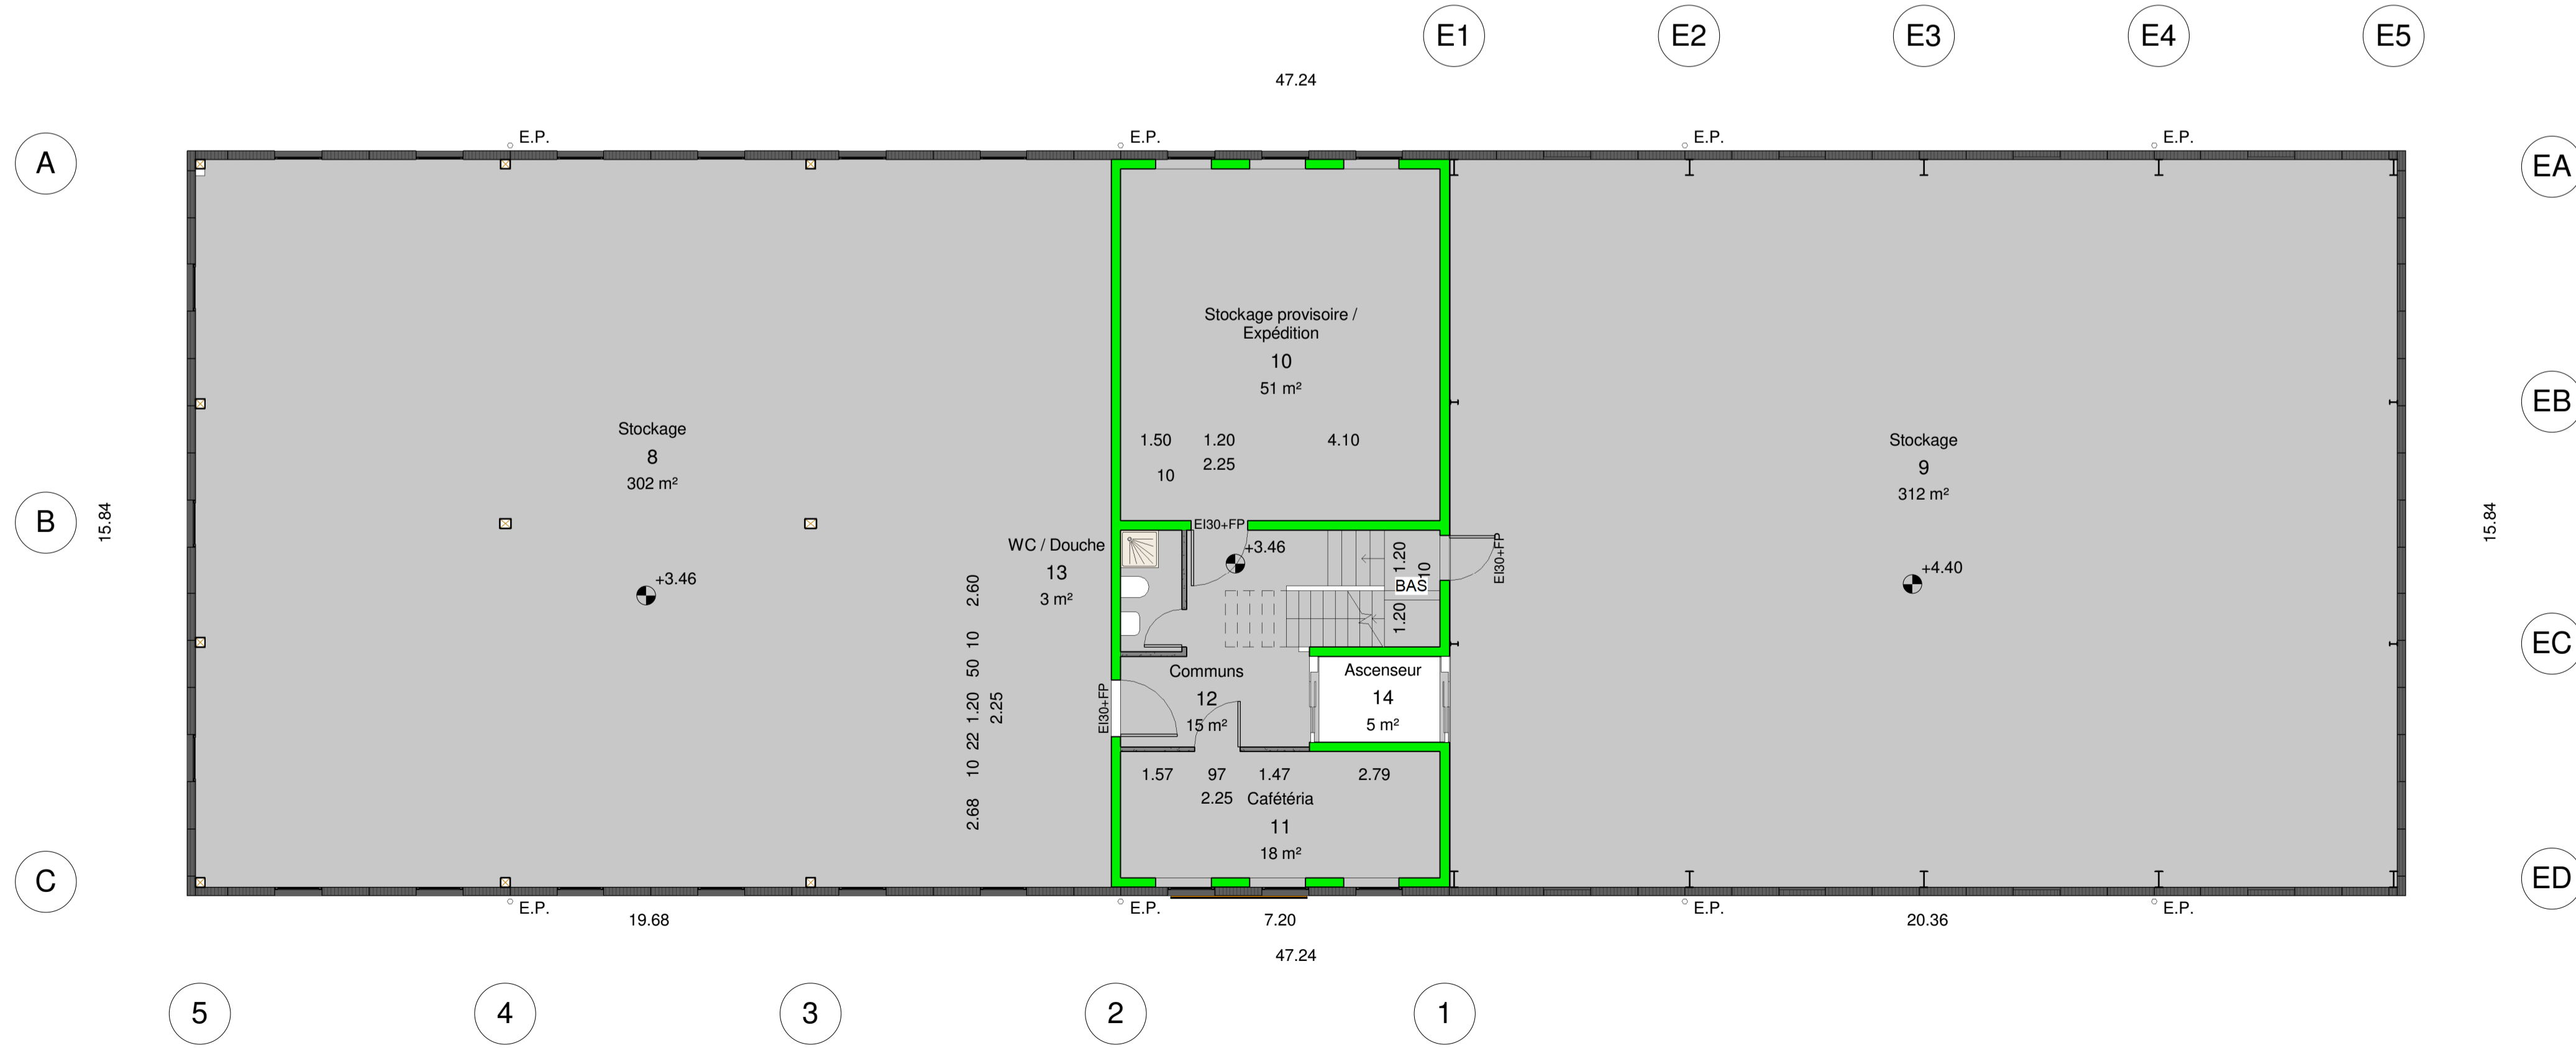


2 1 - 1er étage
1 : 100

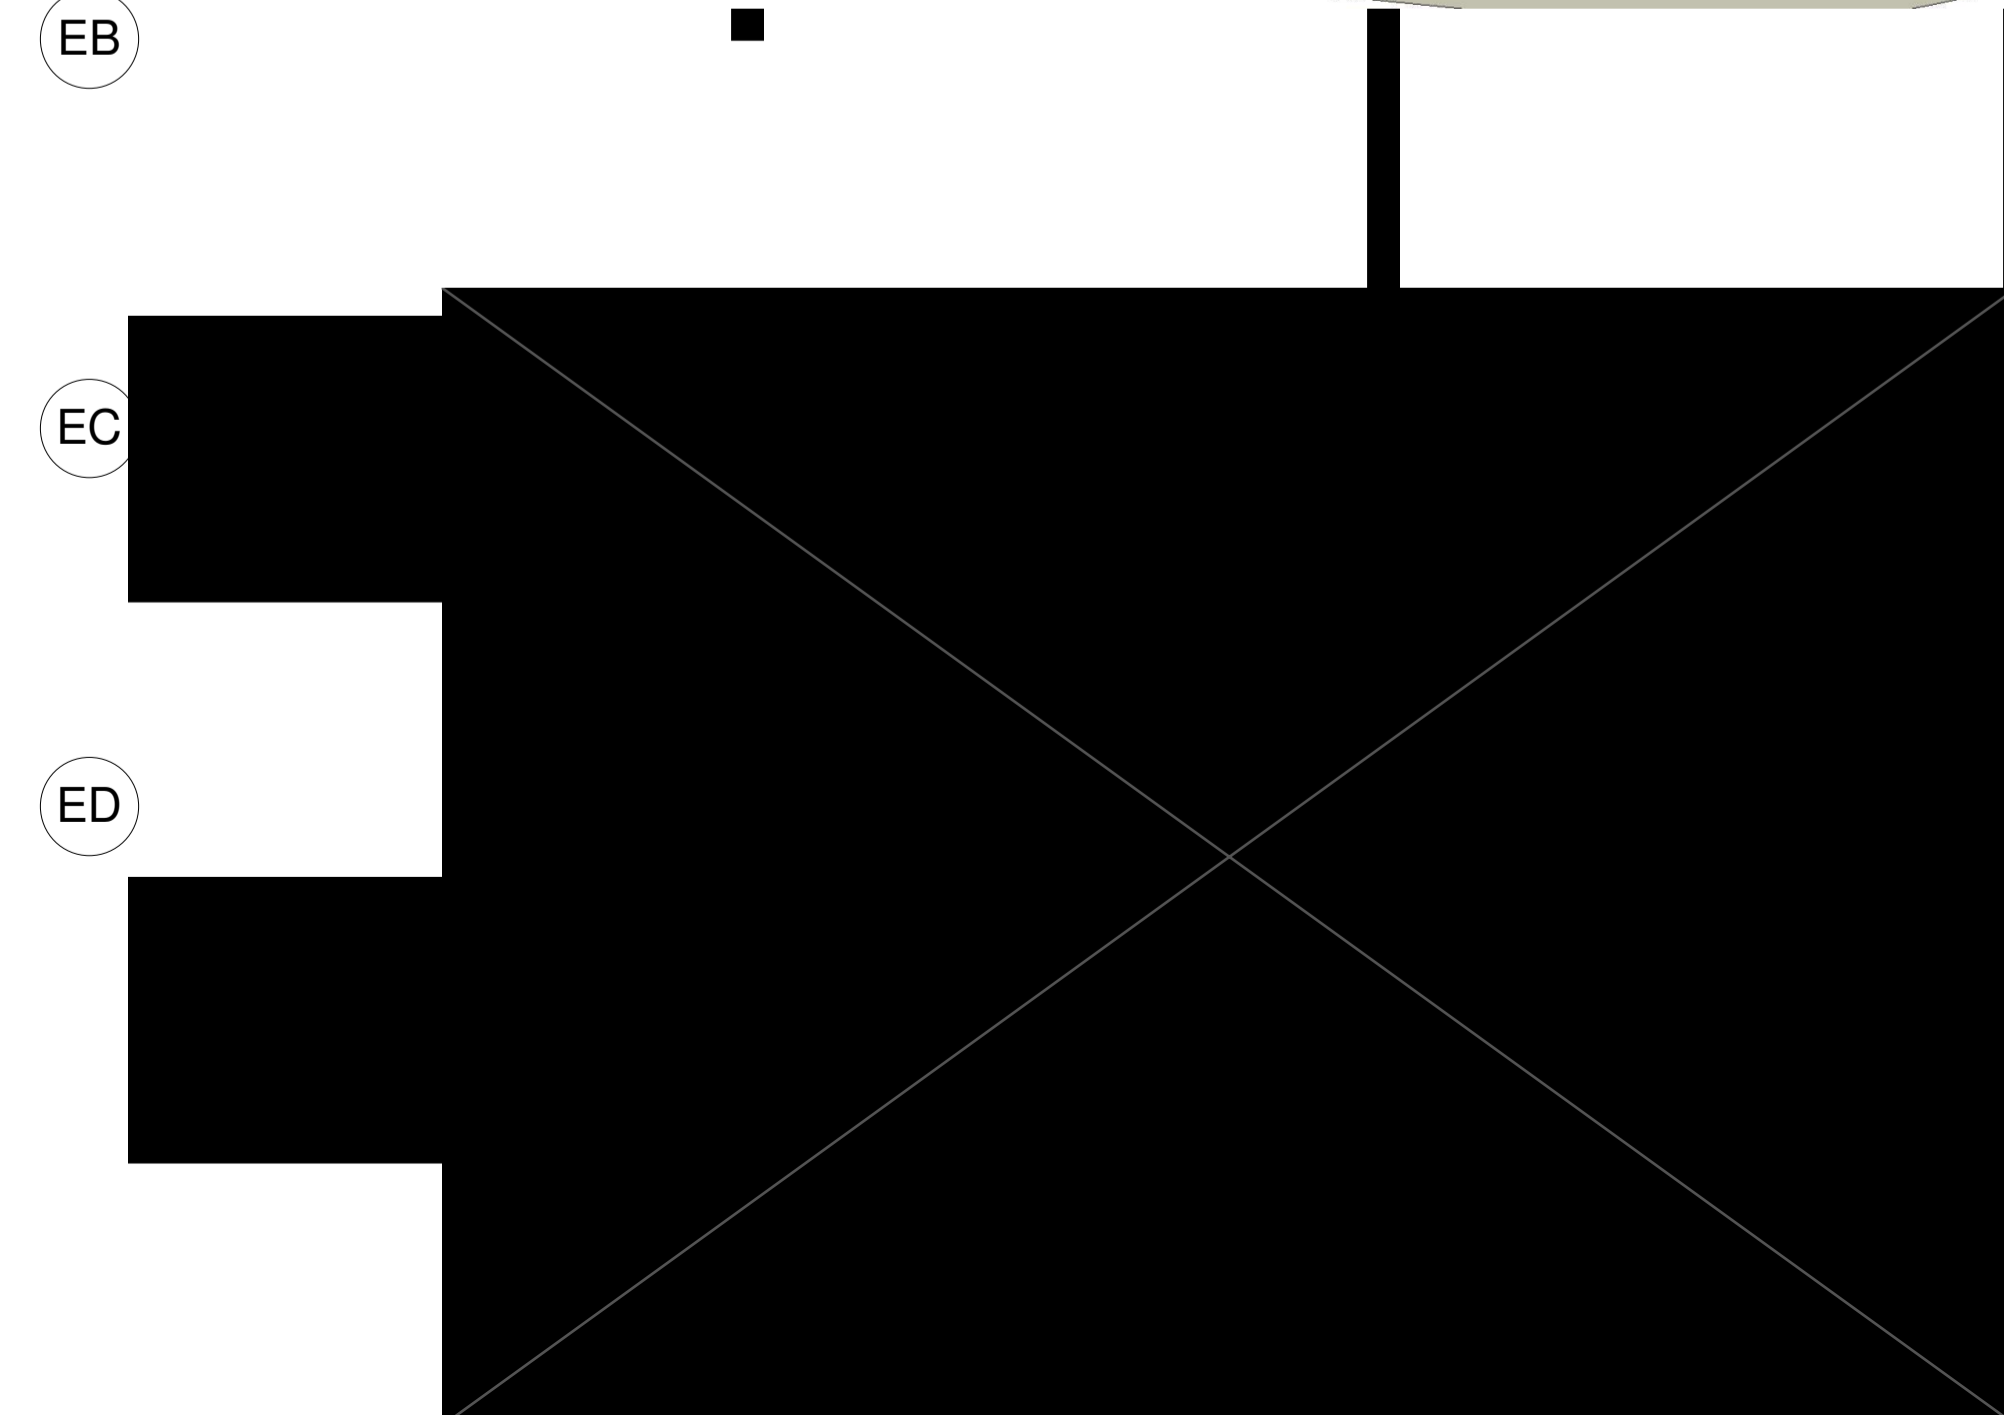


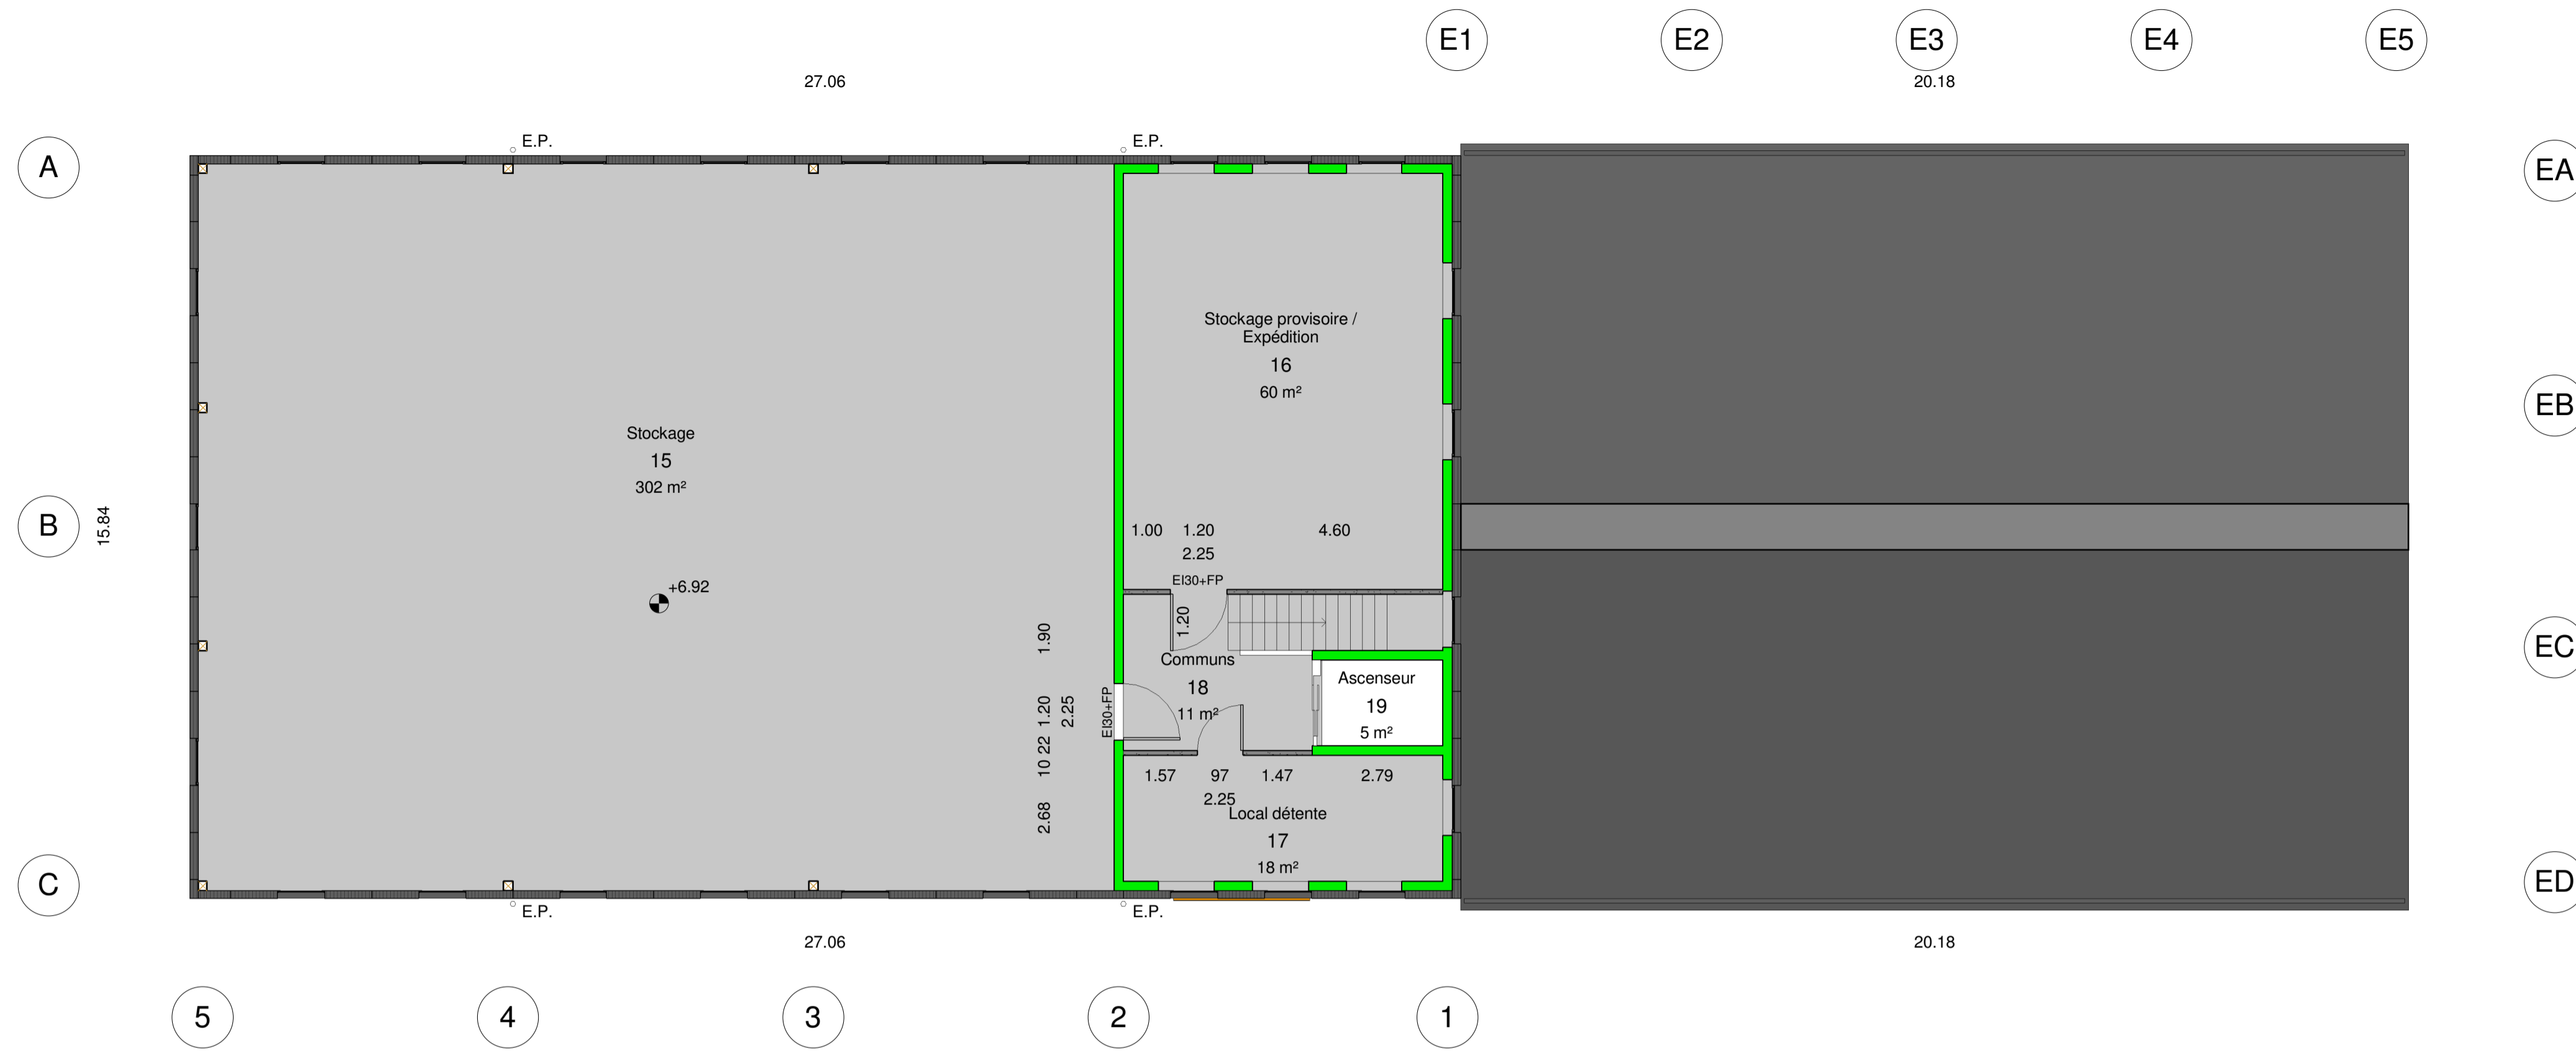

1 2 - 2ème étage
1 : 100

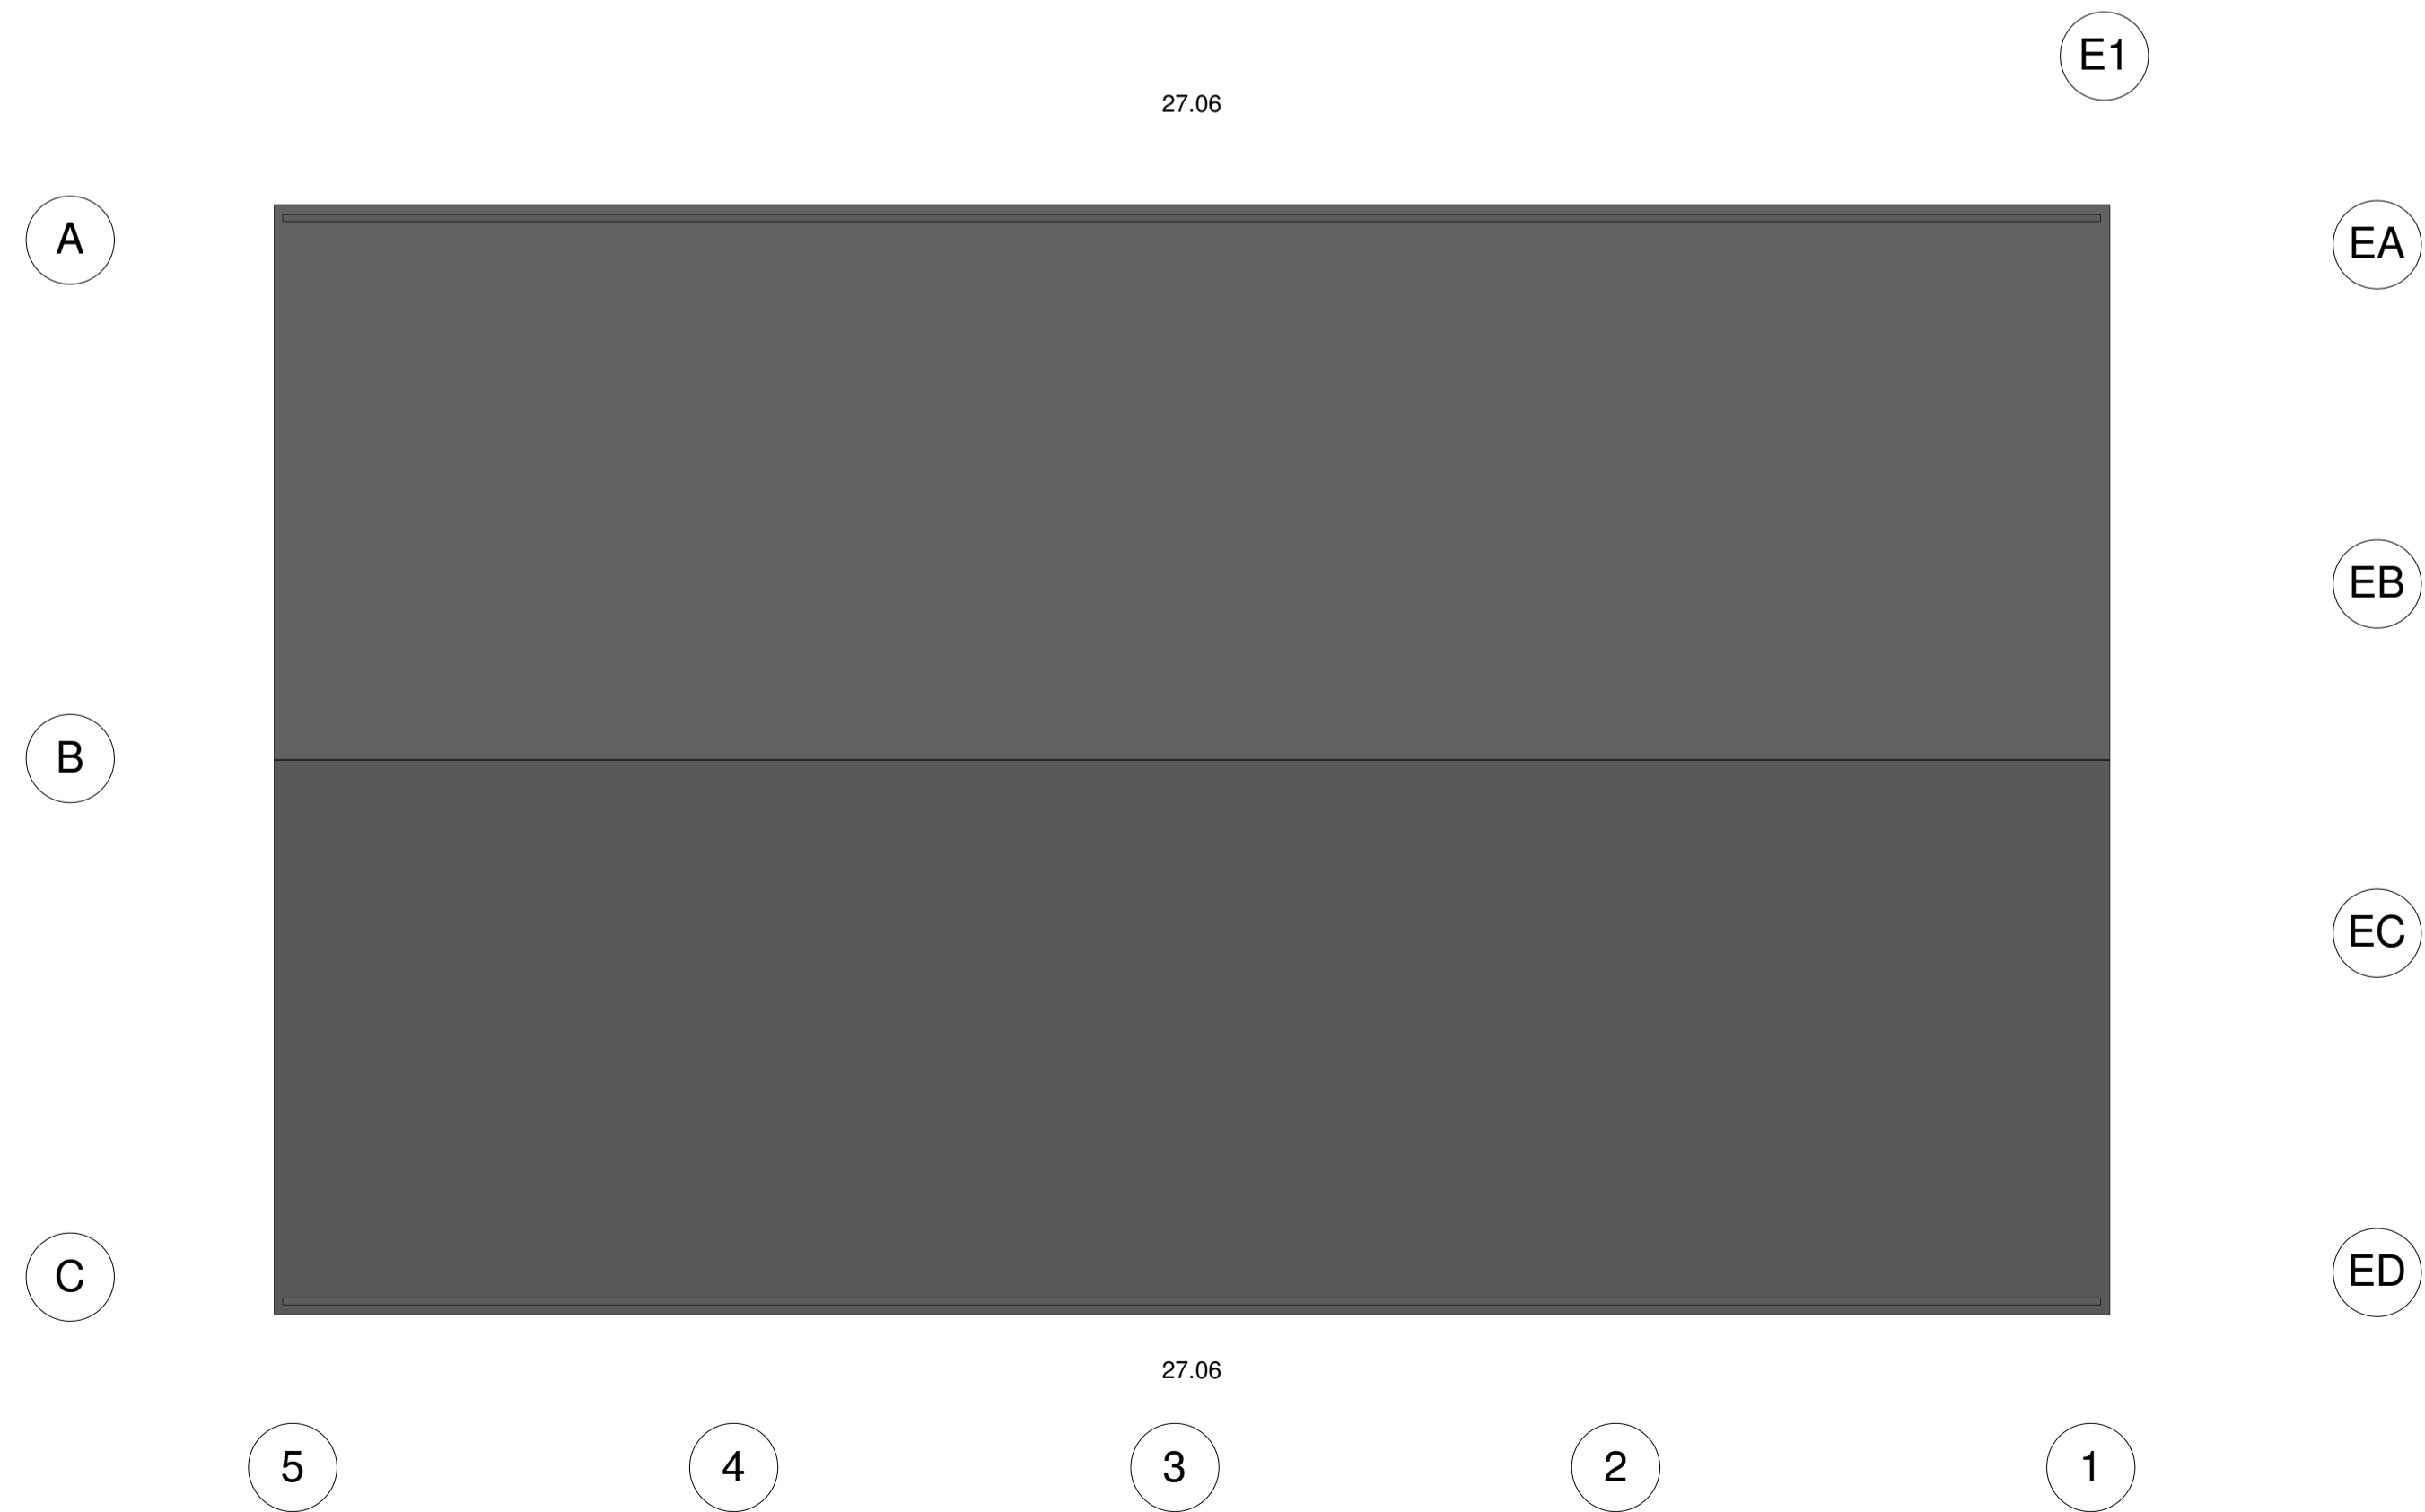


2 3 - Toiture
1 : 100

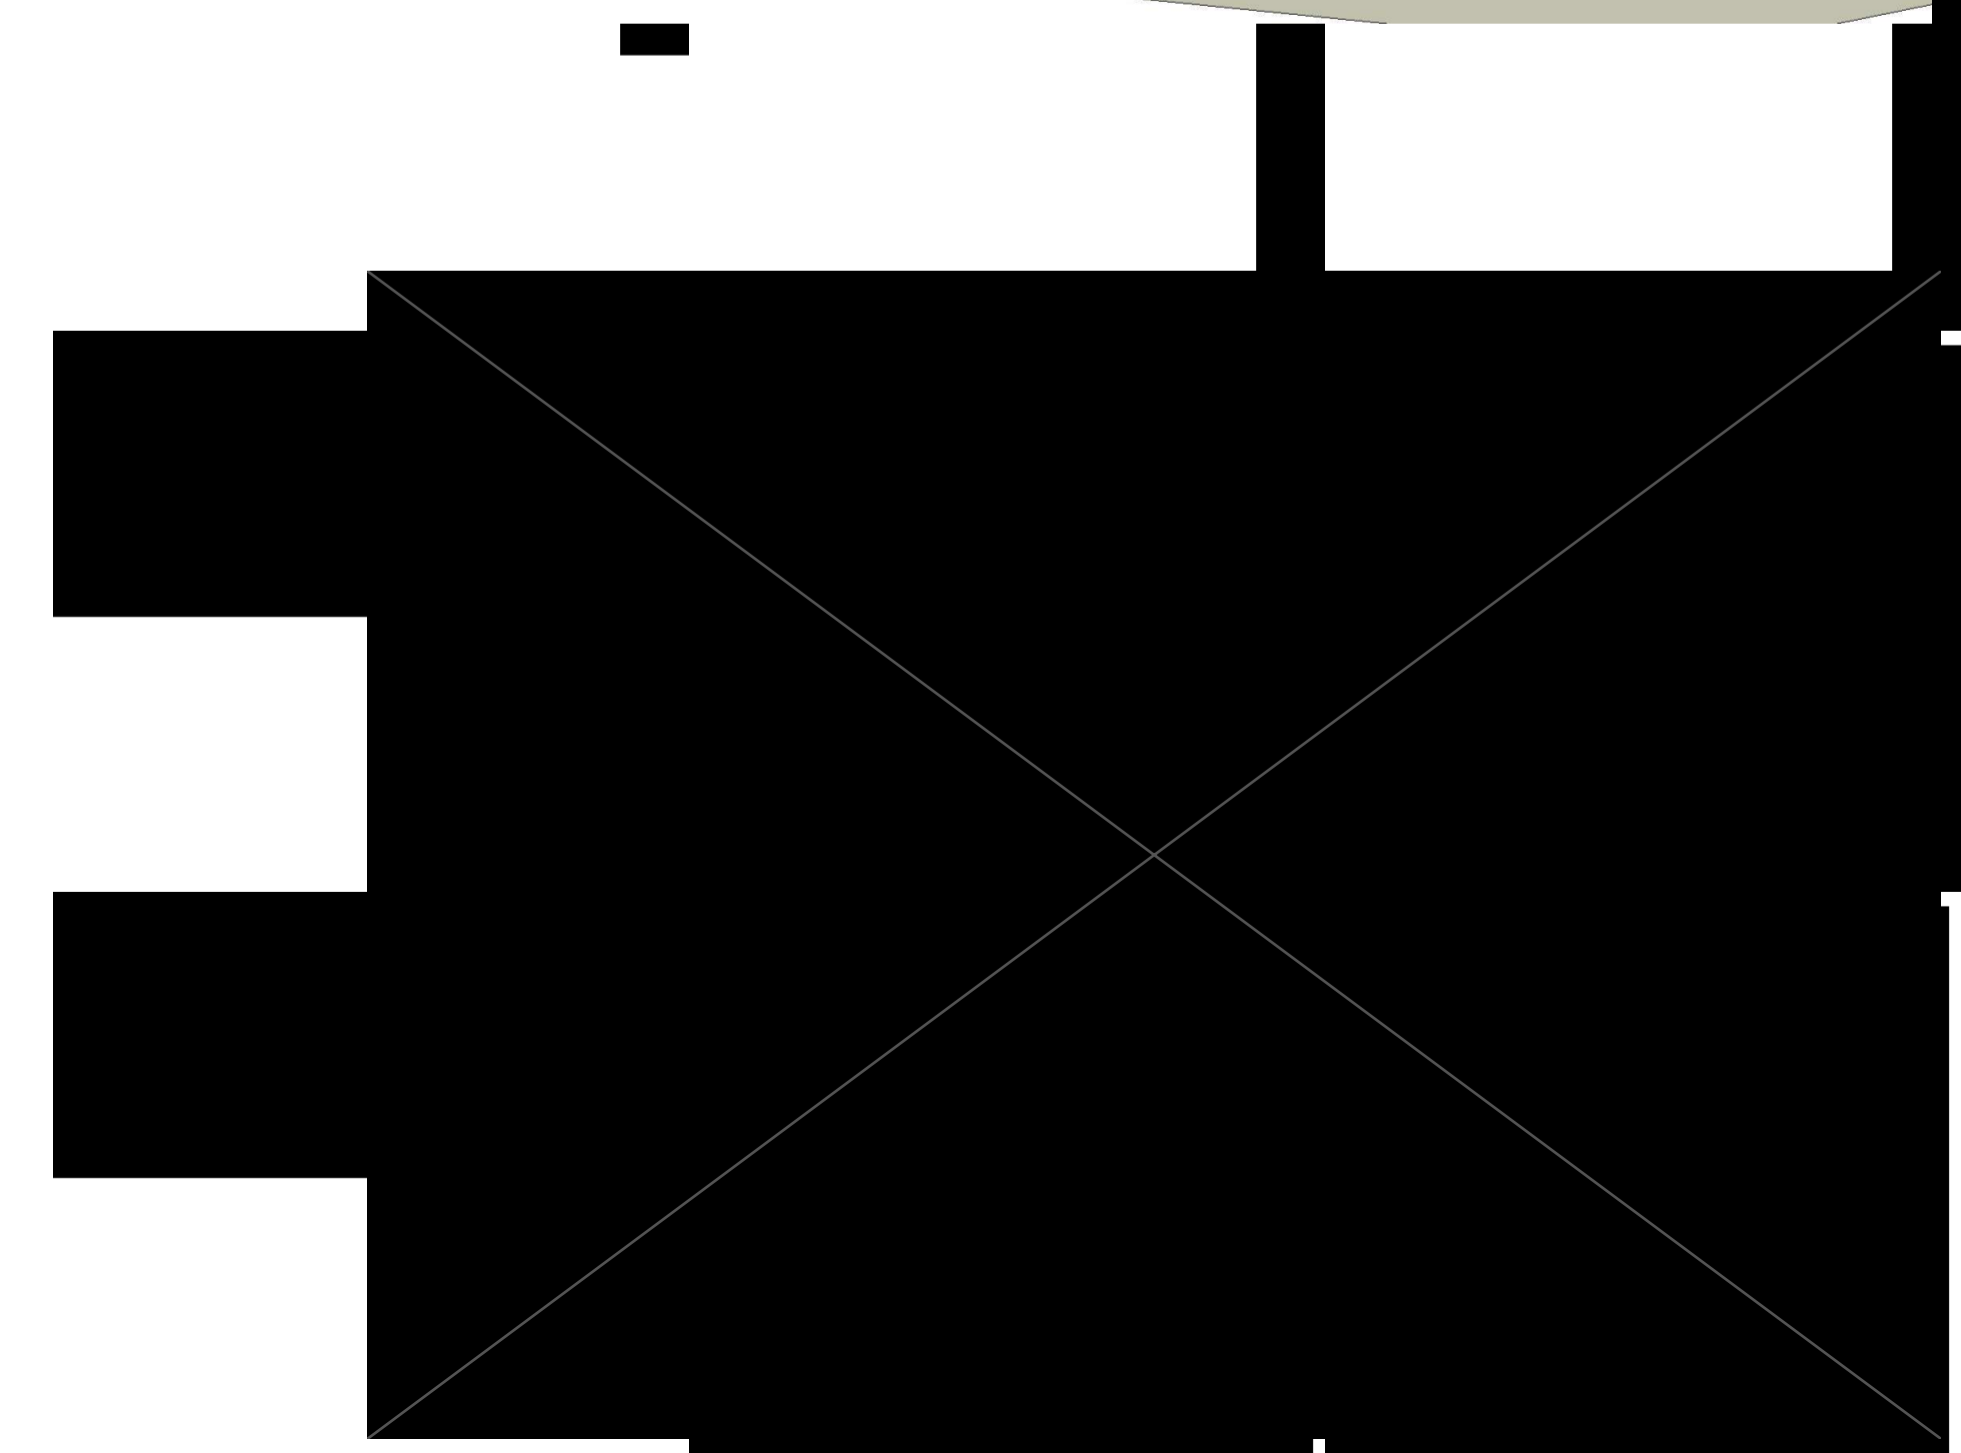





1 Façade Est
1 : 100

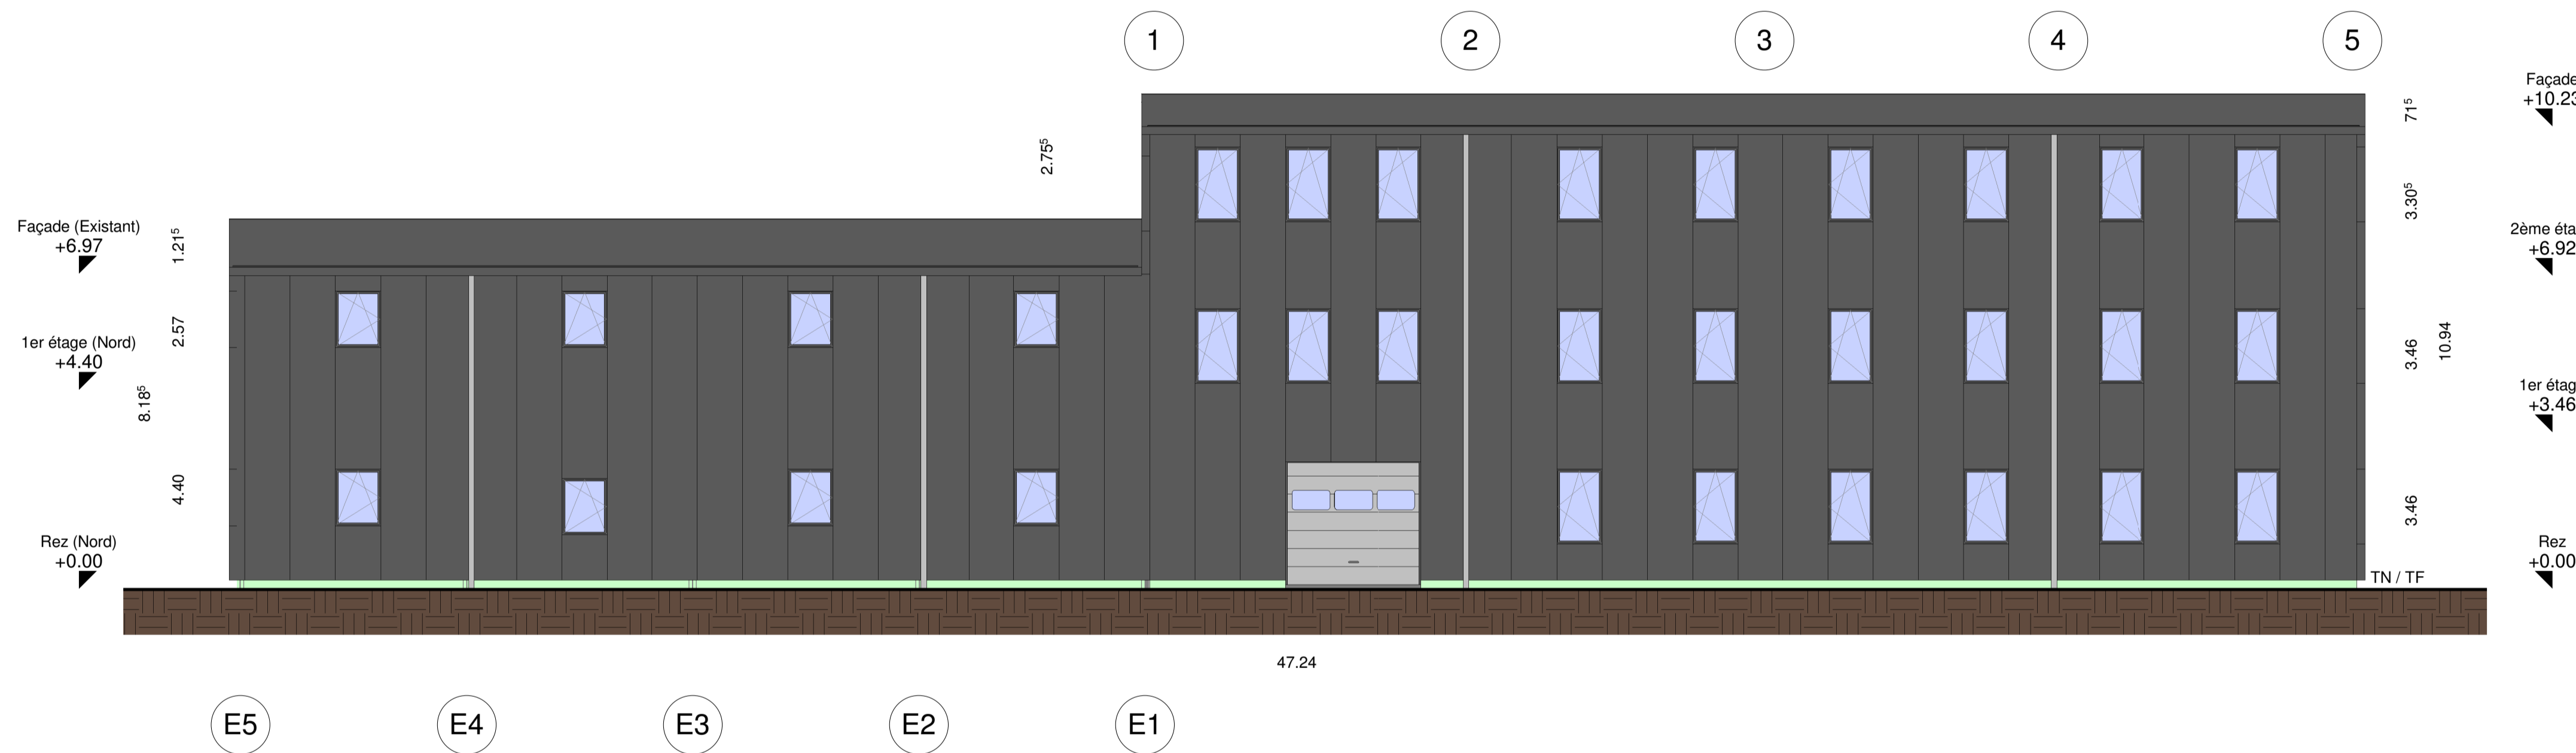


2 Façade Ouest
1 : 100

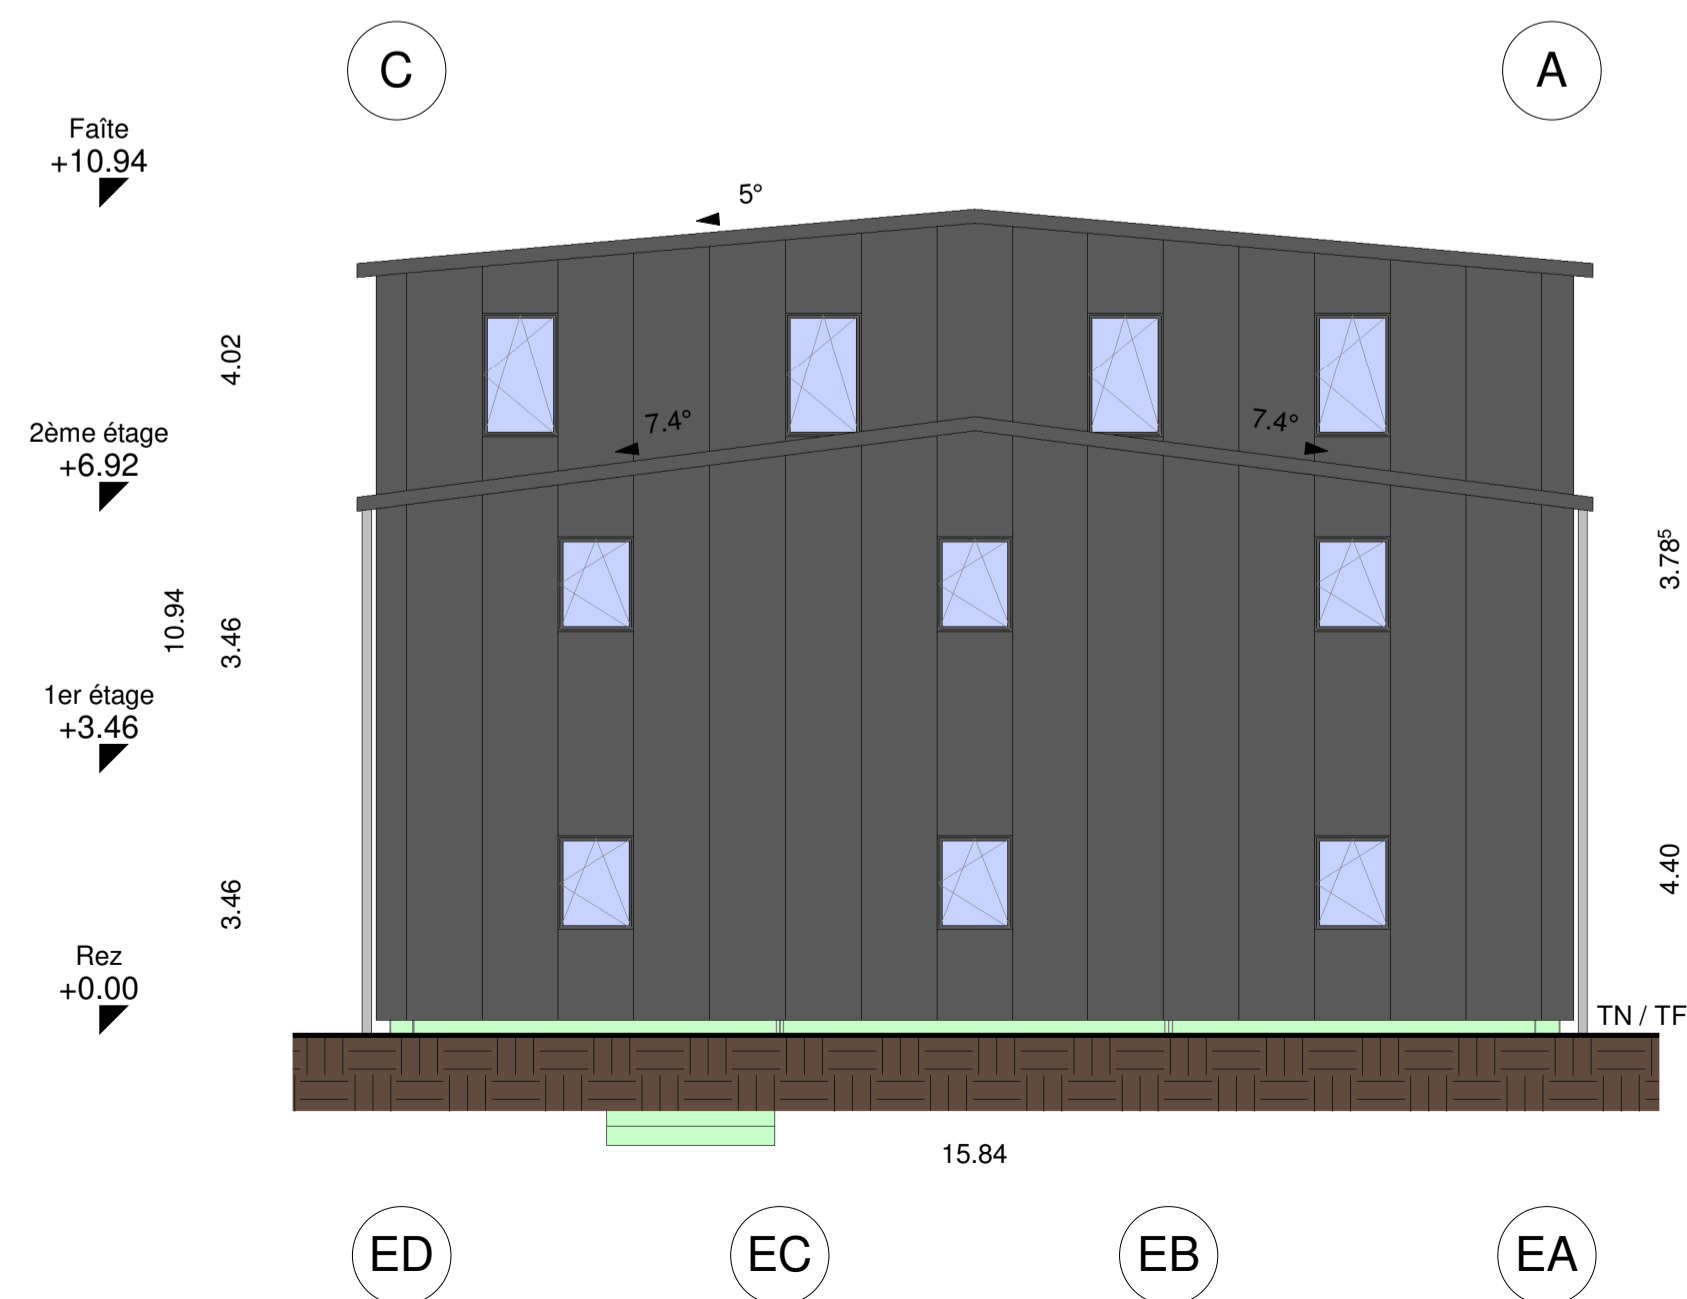


3 Façade Nord
1 : 100

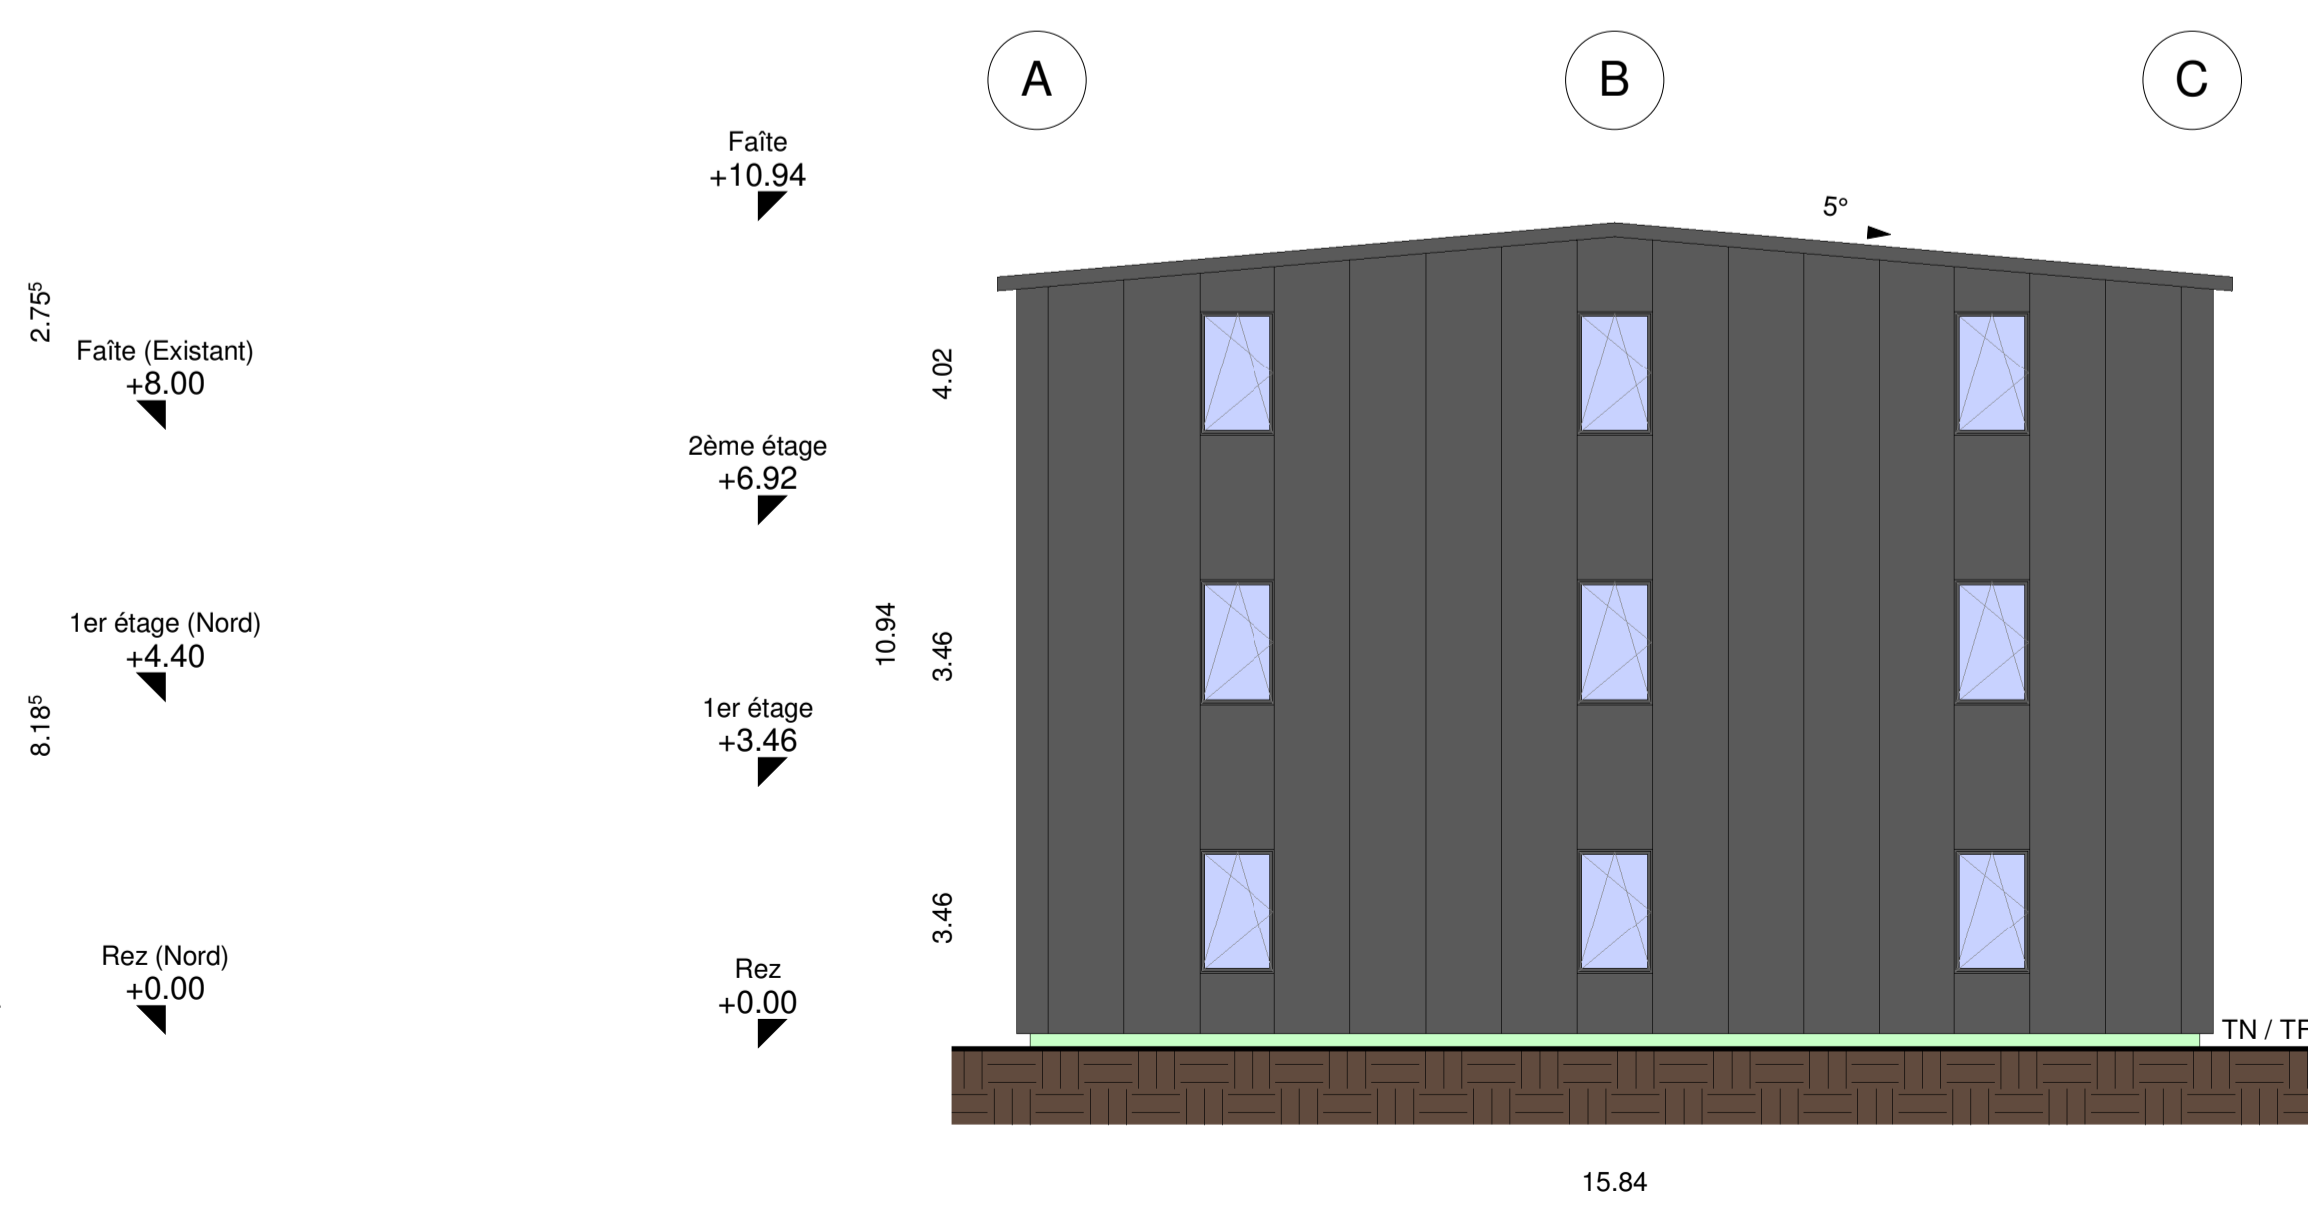


4 Façade Sud
1 : 100

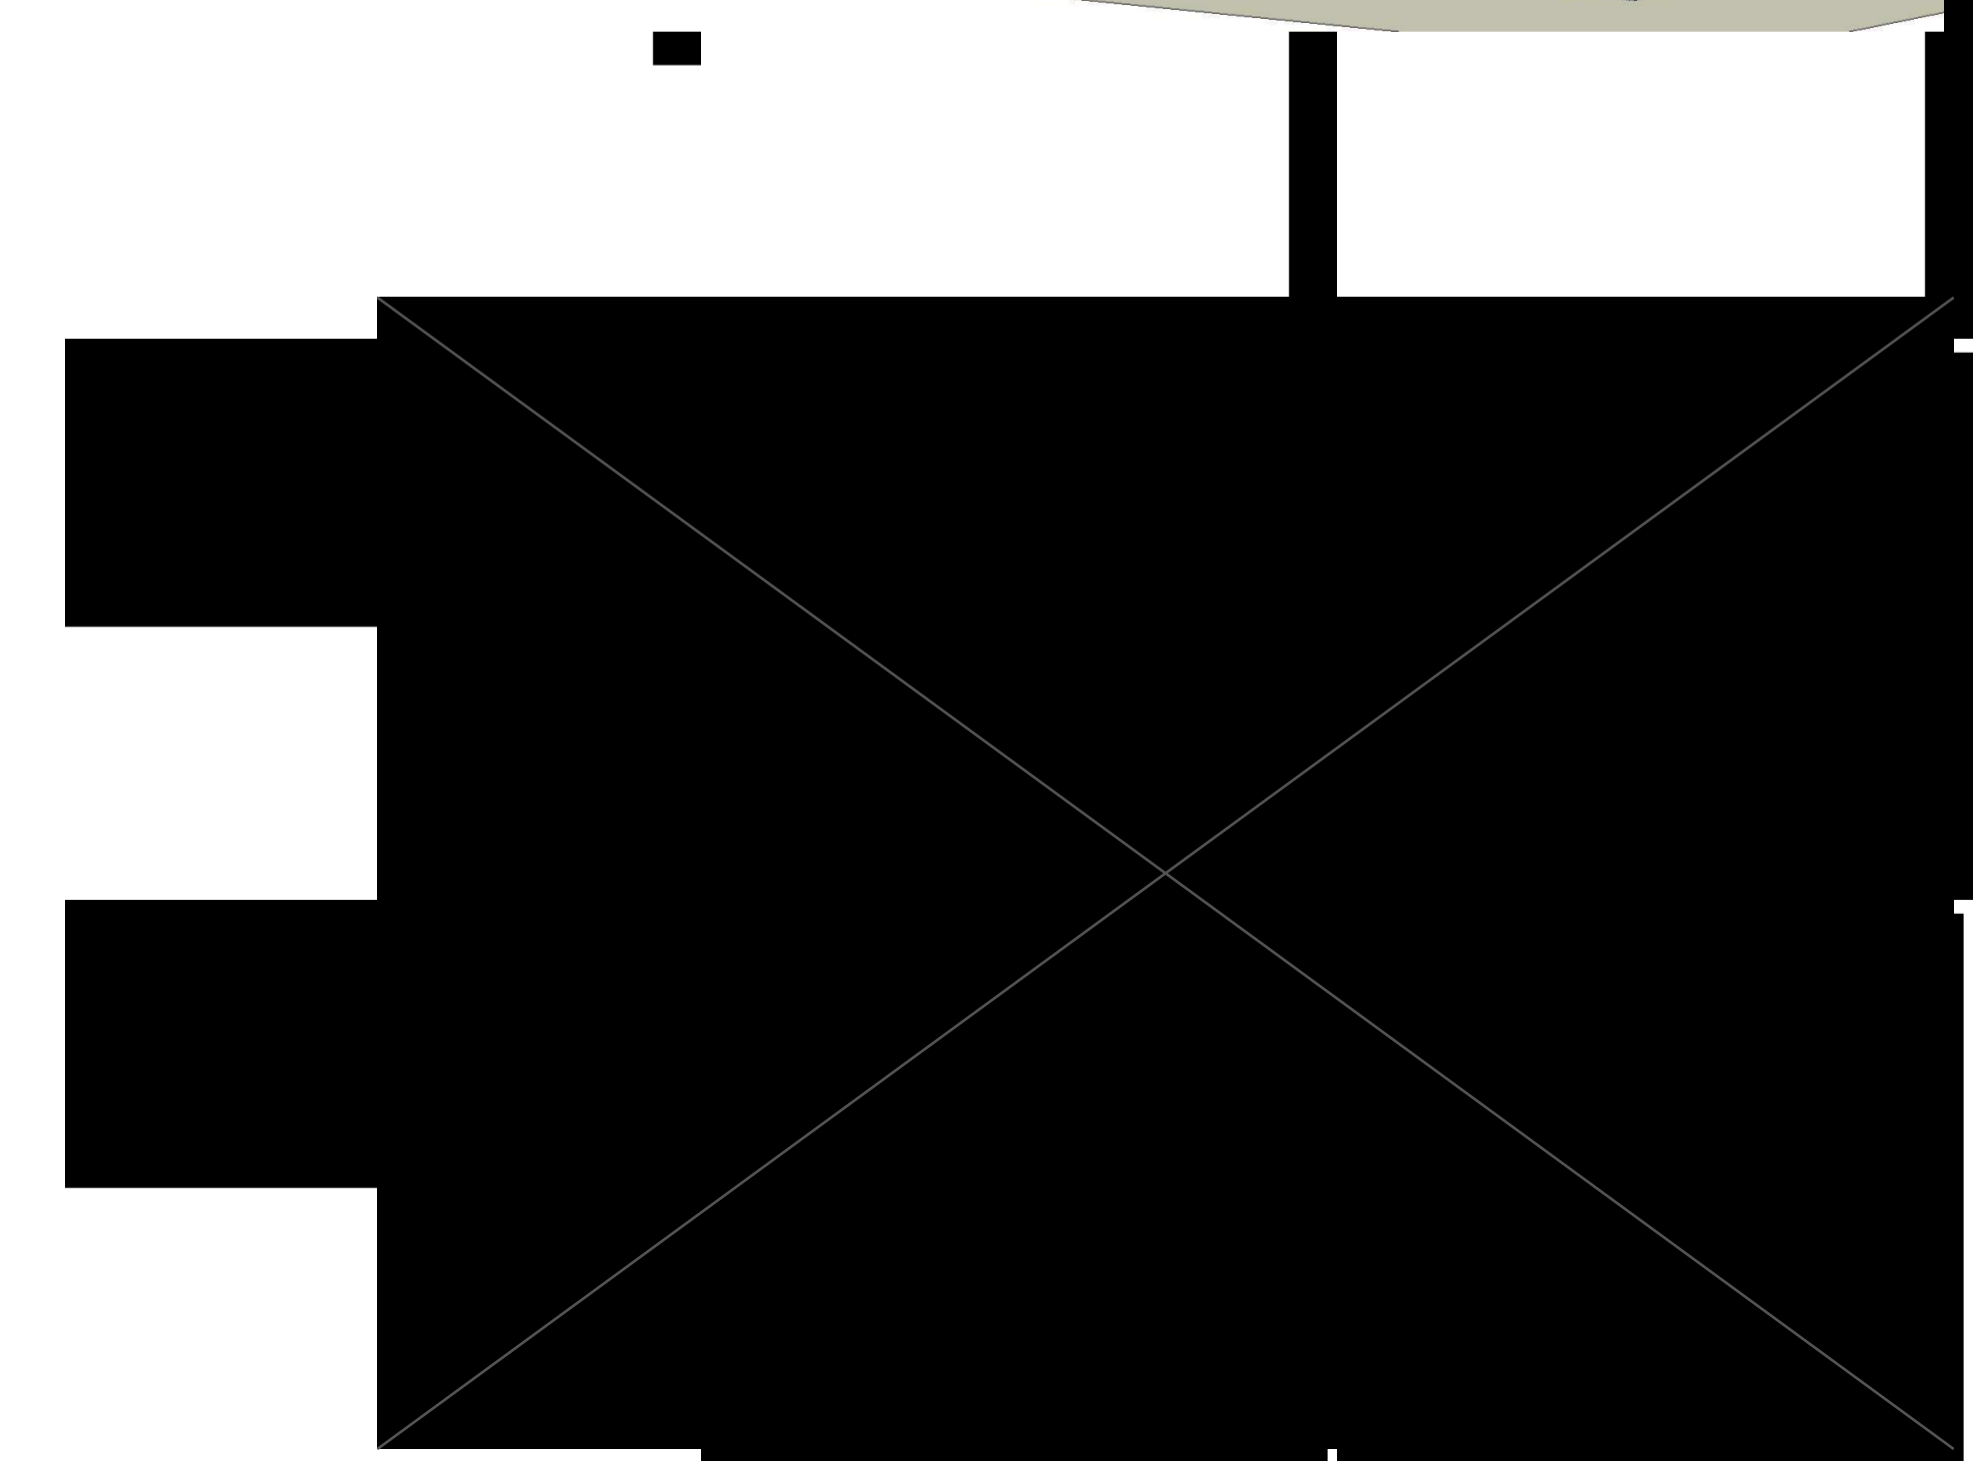


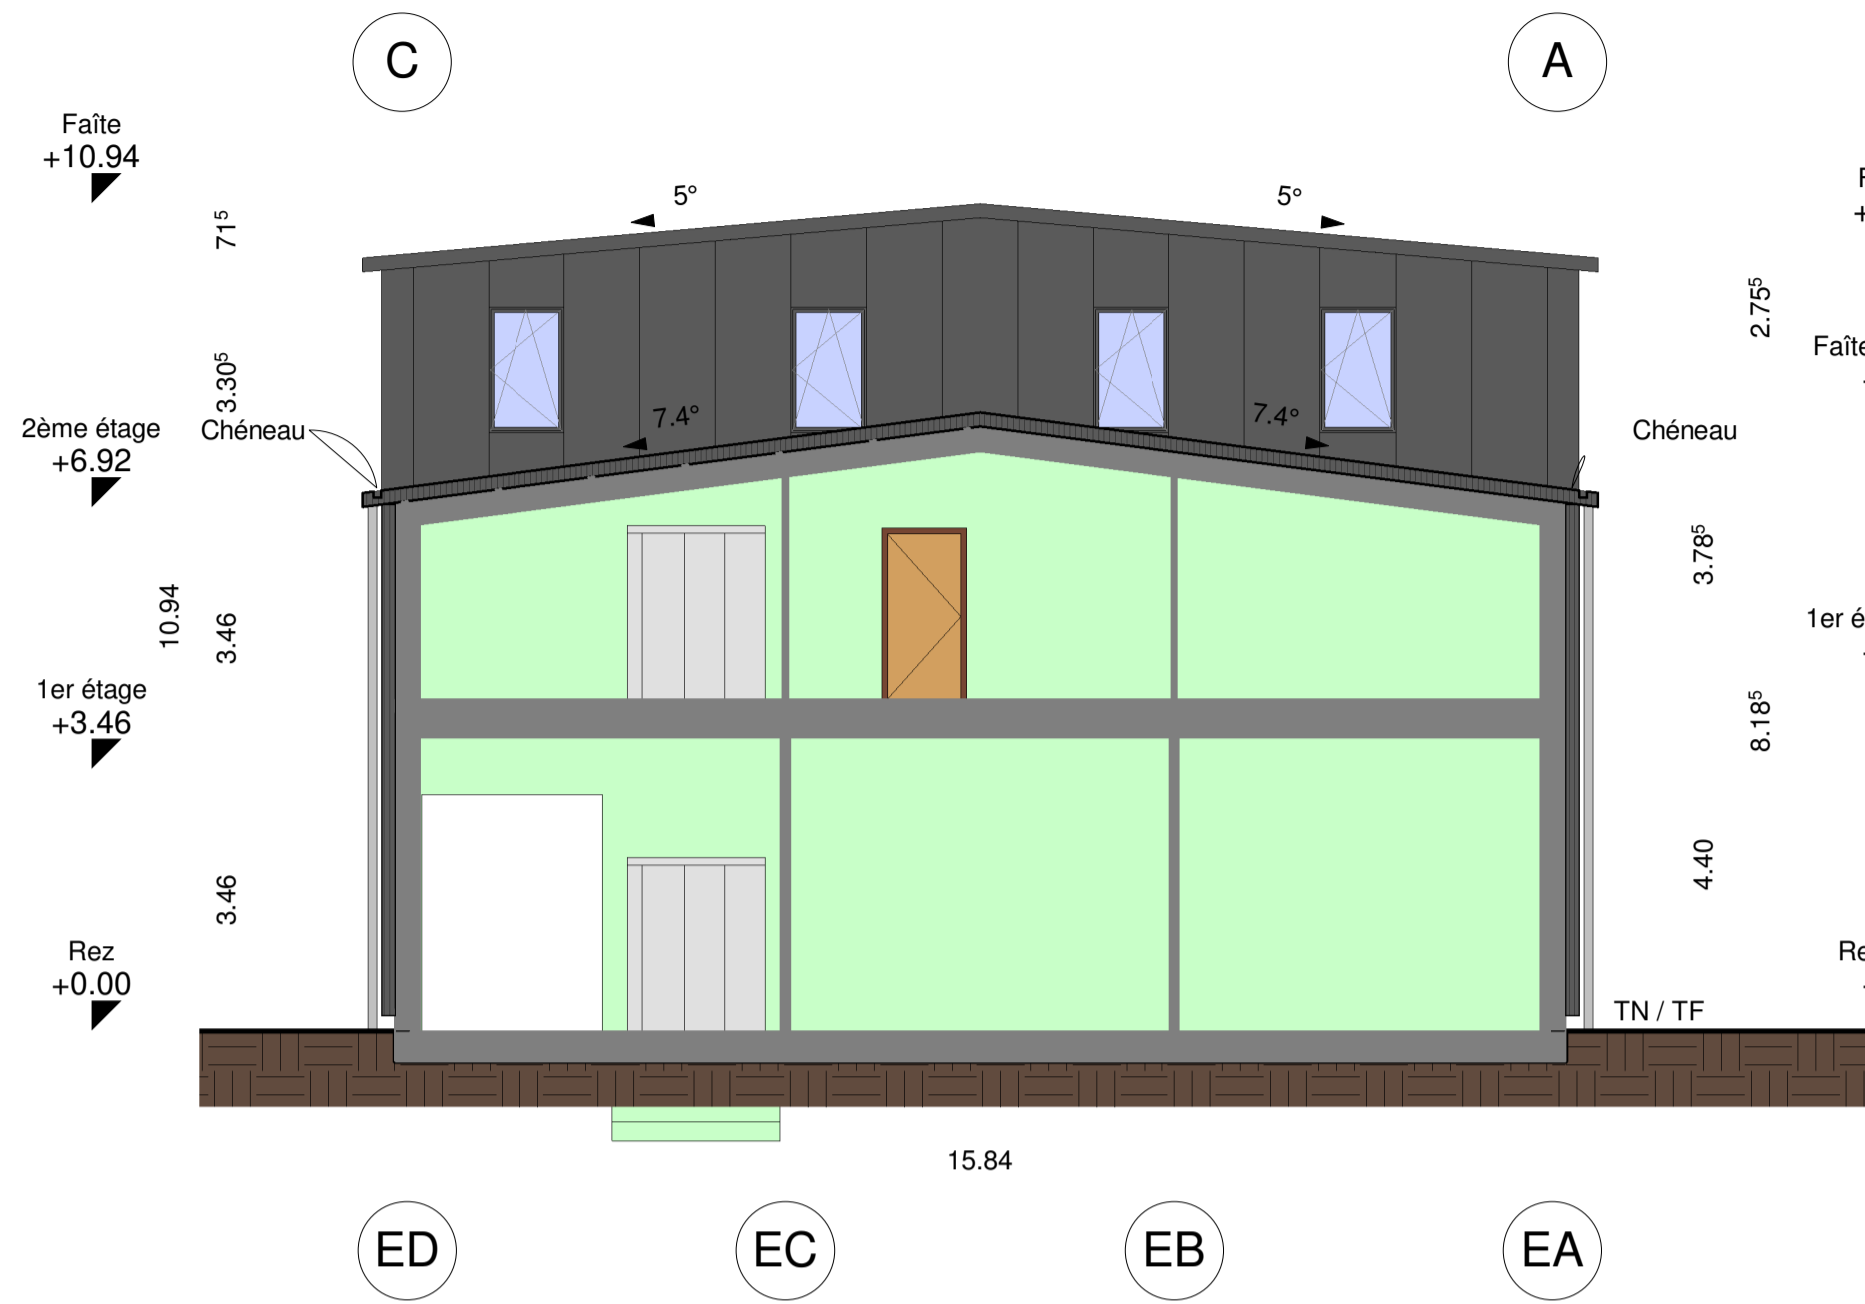


2 Coupe transversale Nord
1 : 100

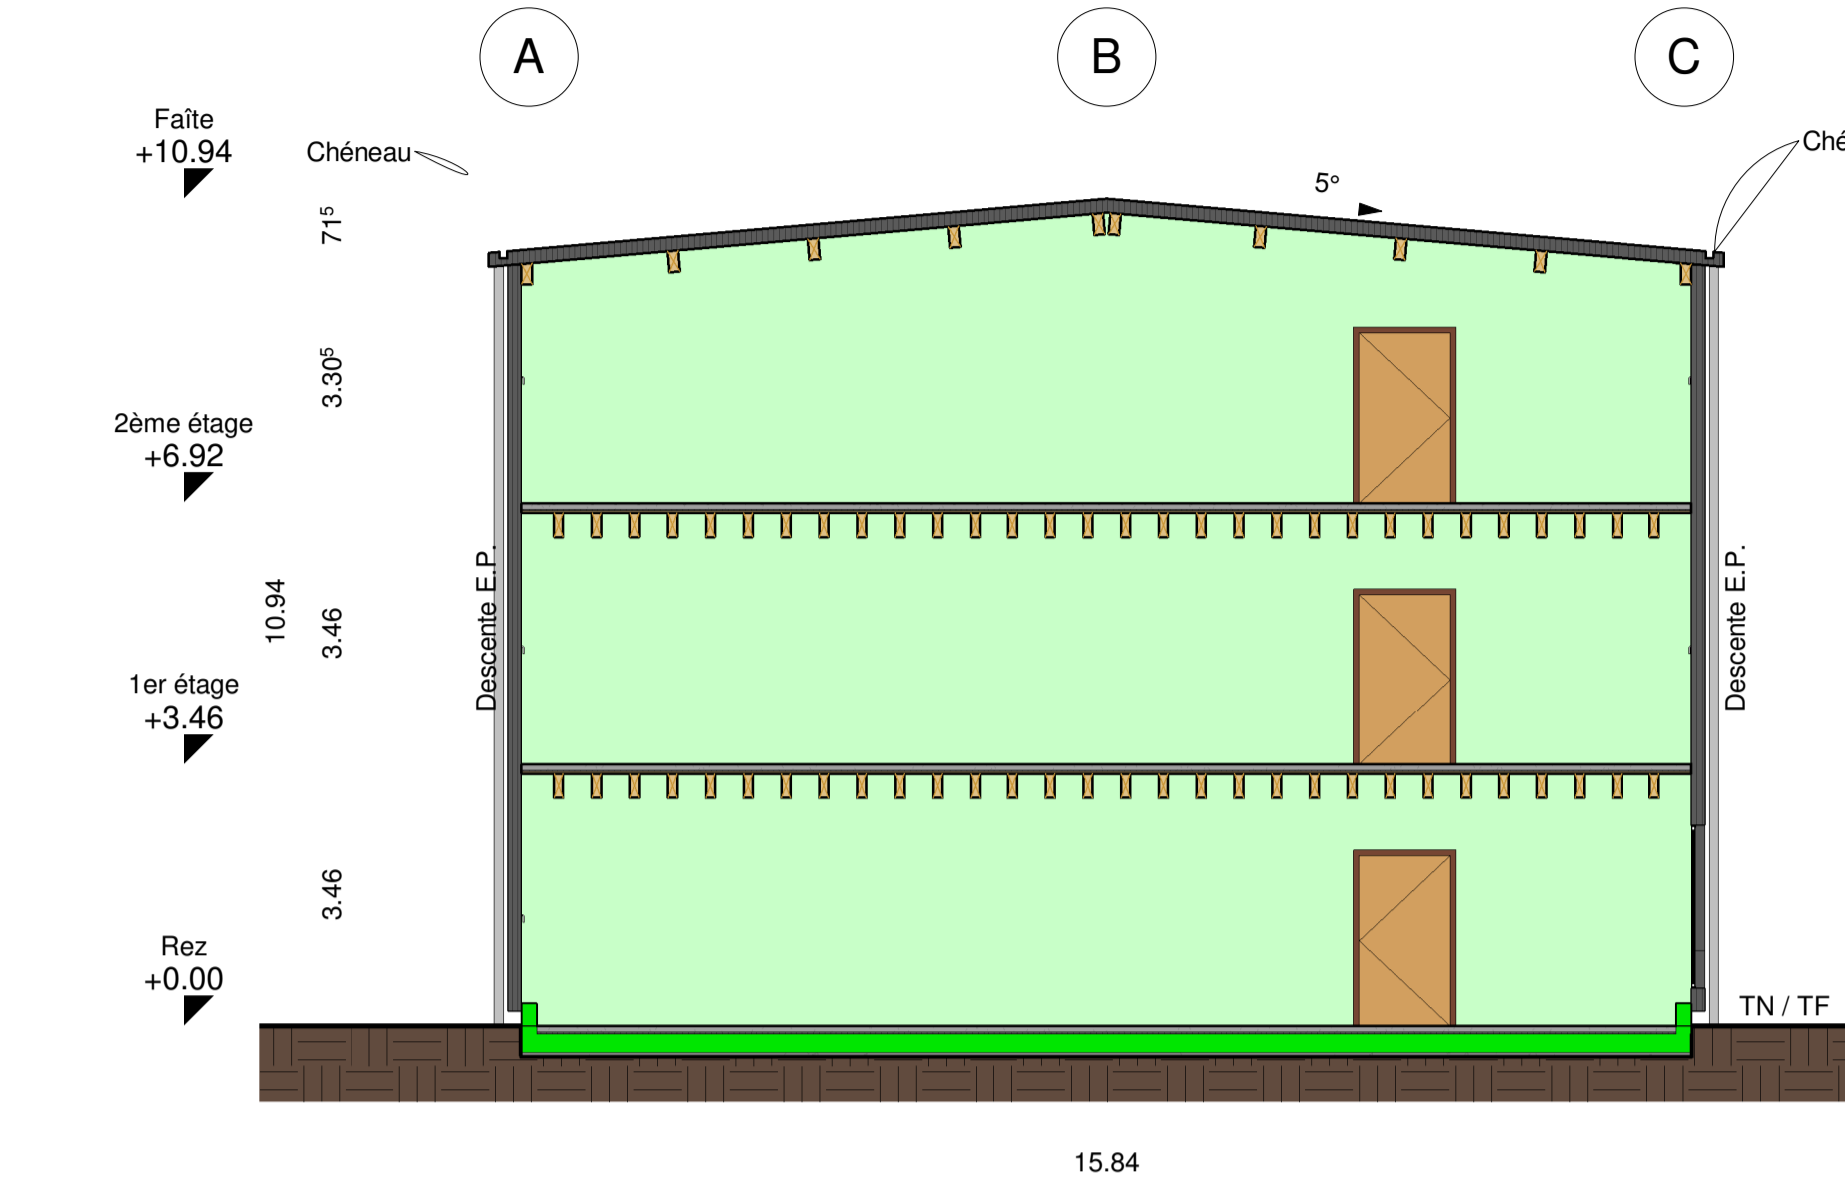

3 Coupe transversale Sud
1 : 100

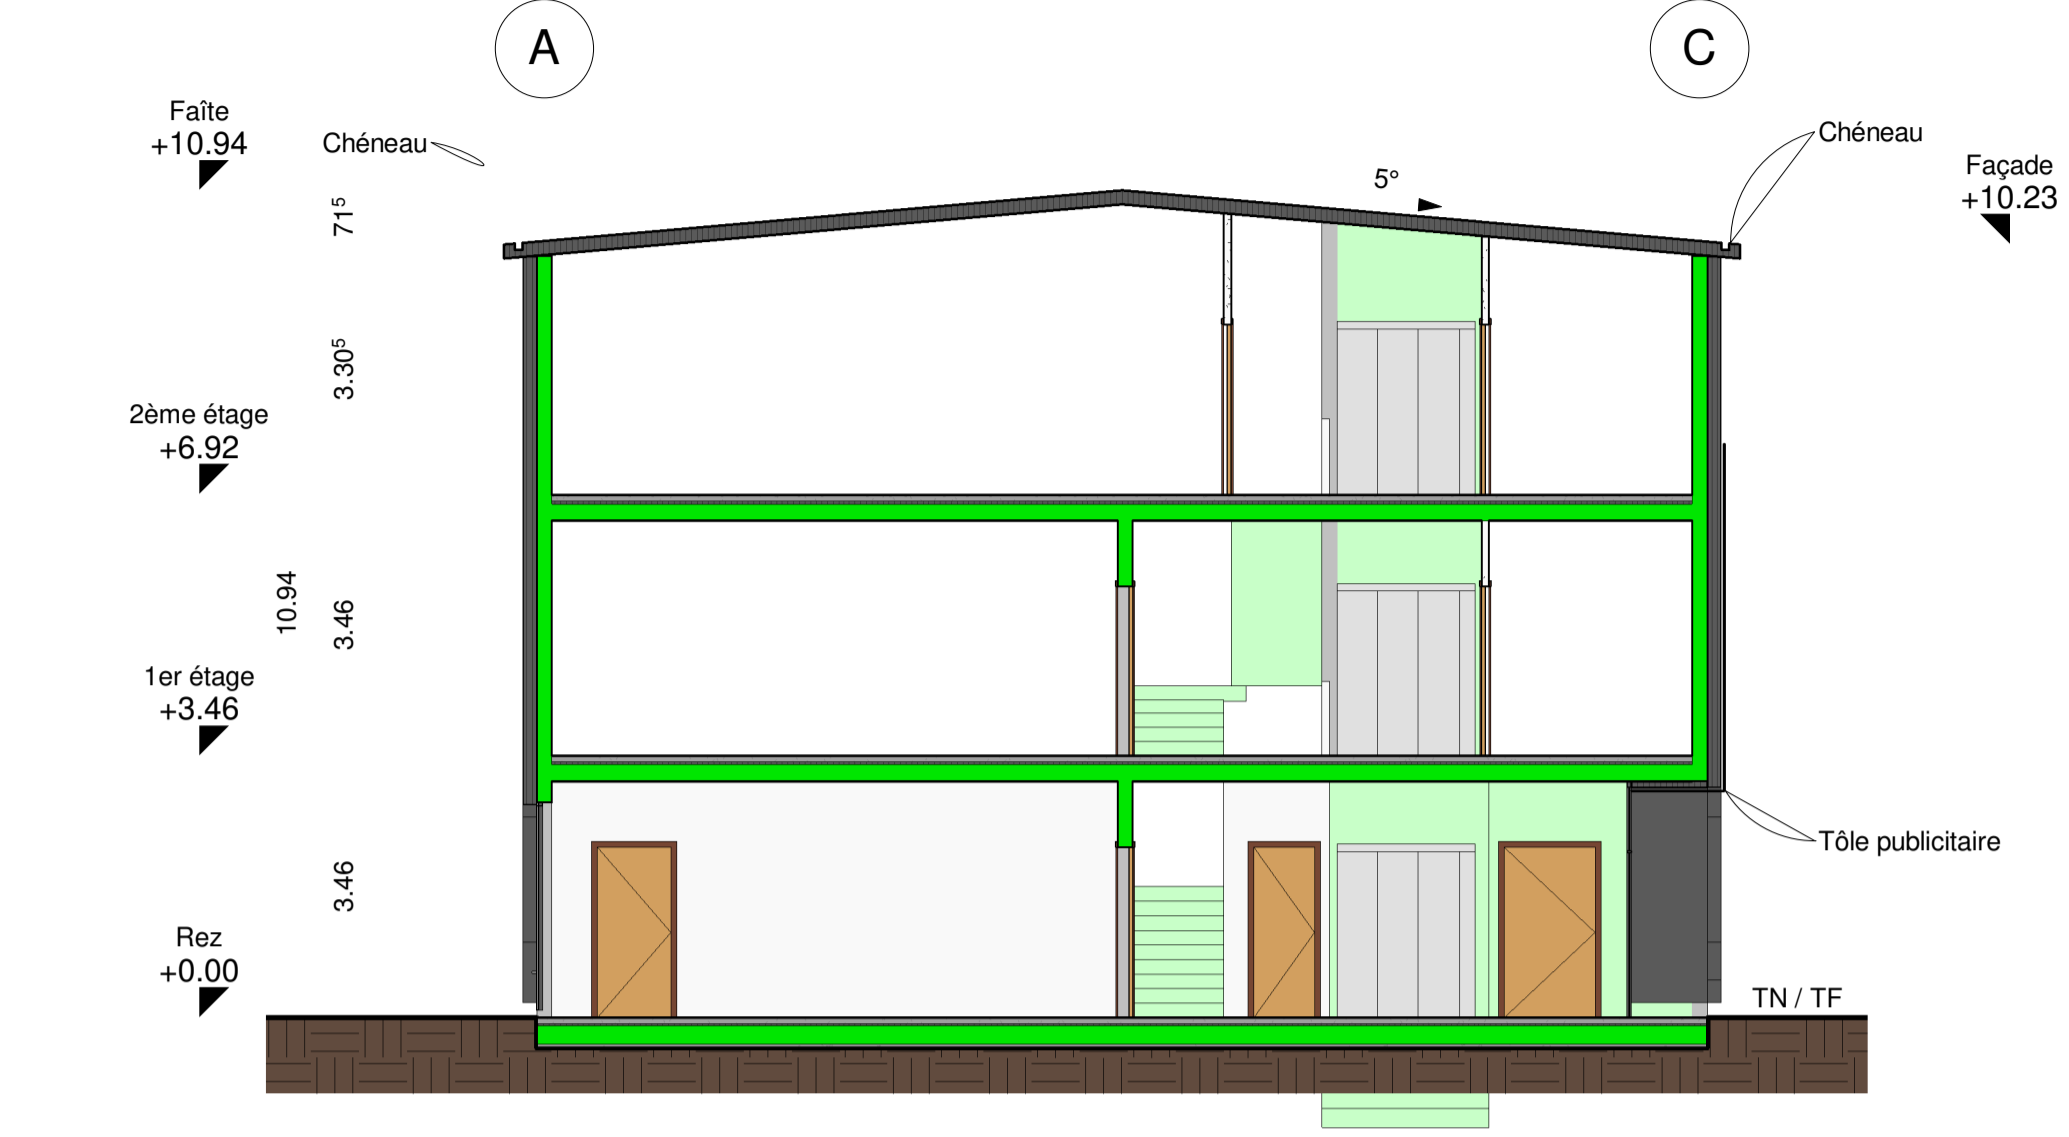

4 Coupe transversale Centre
1 : 100

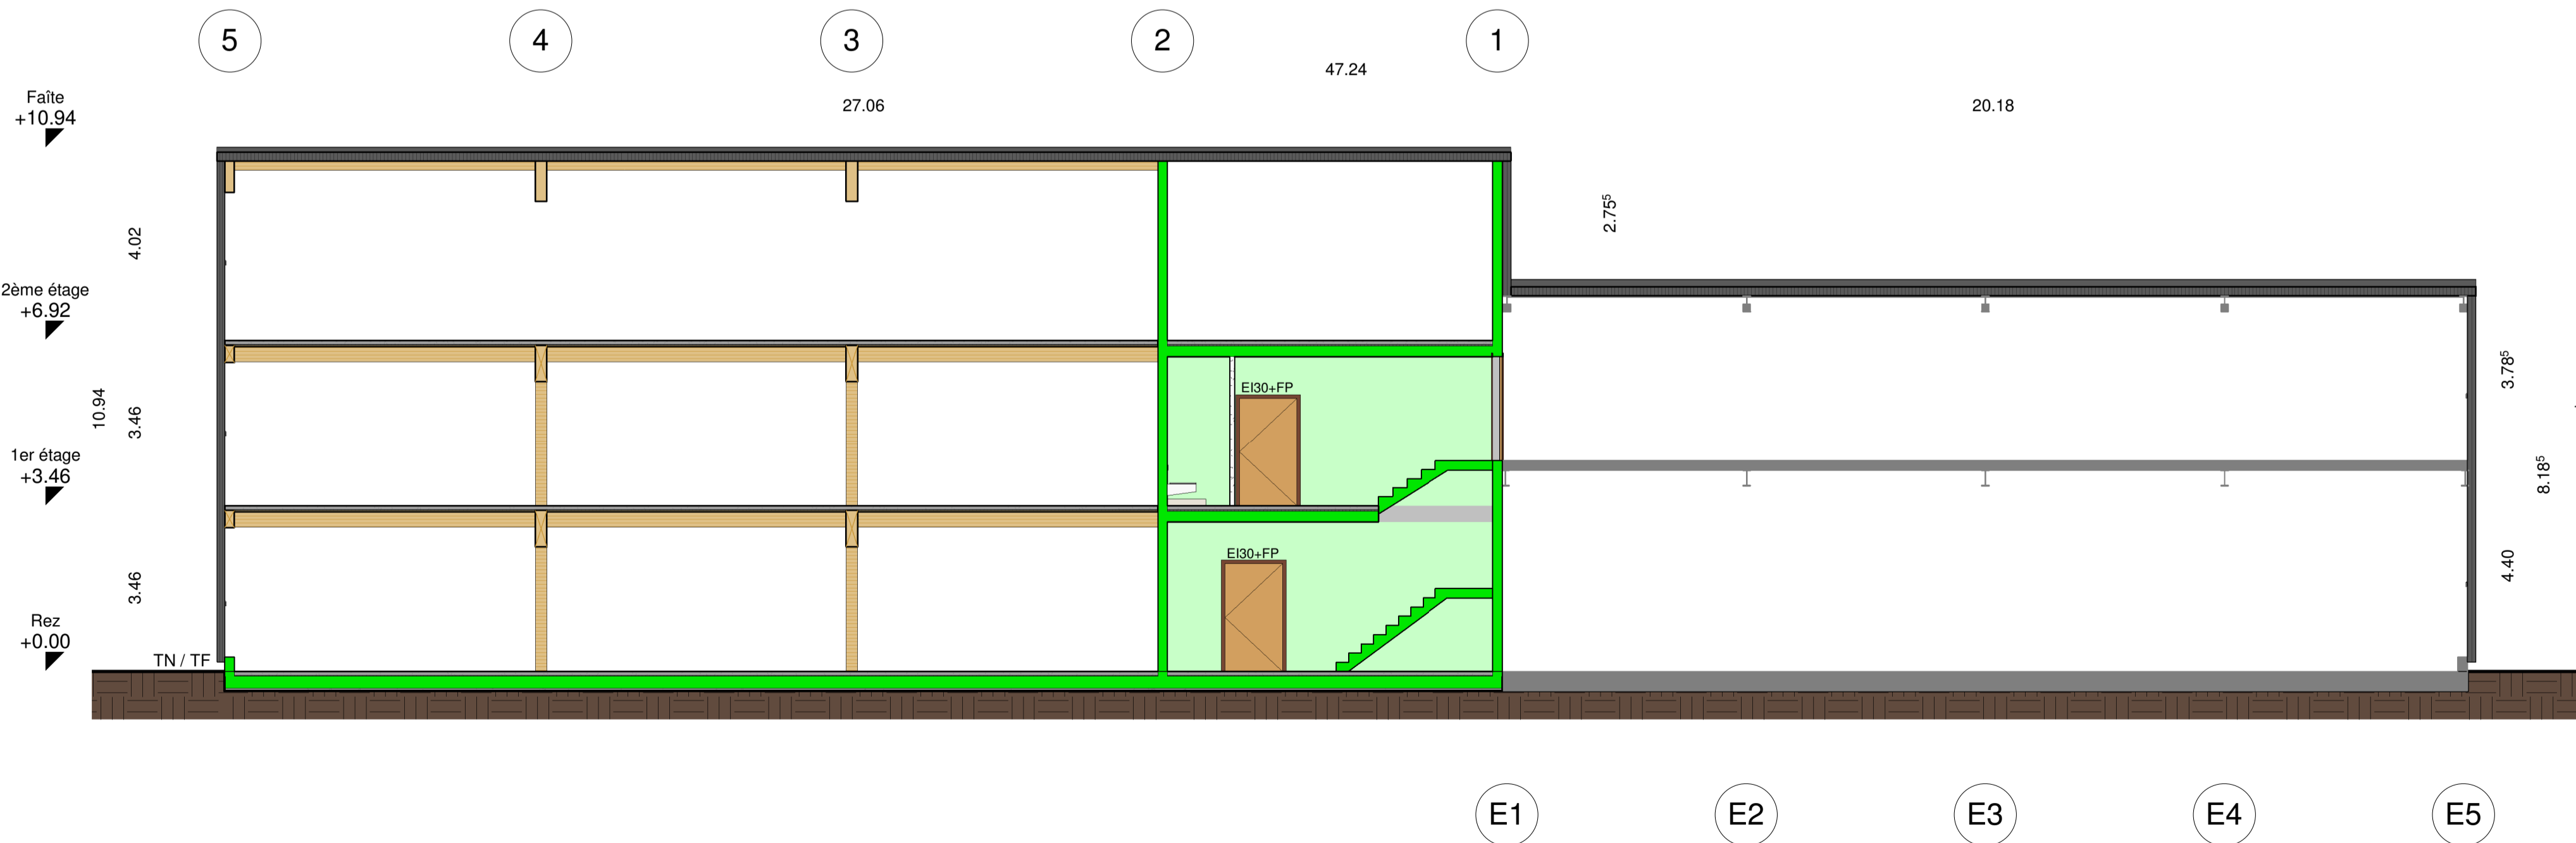

1 Coupe longitudinale
1 : 100

