



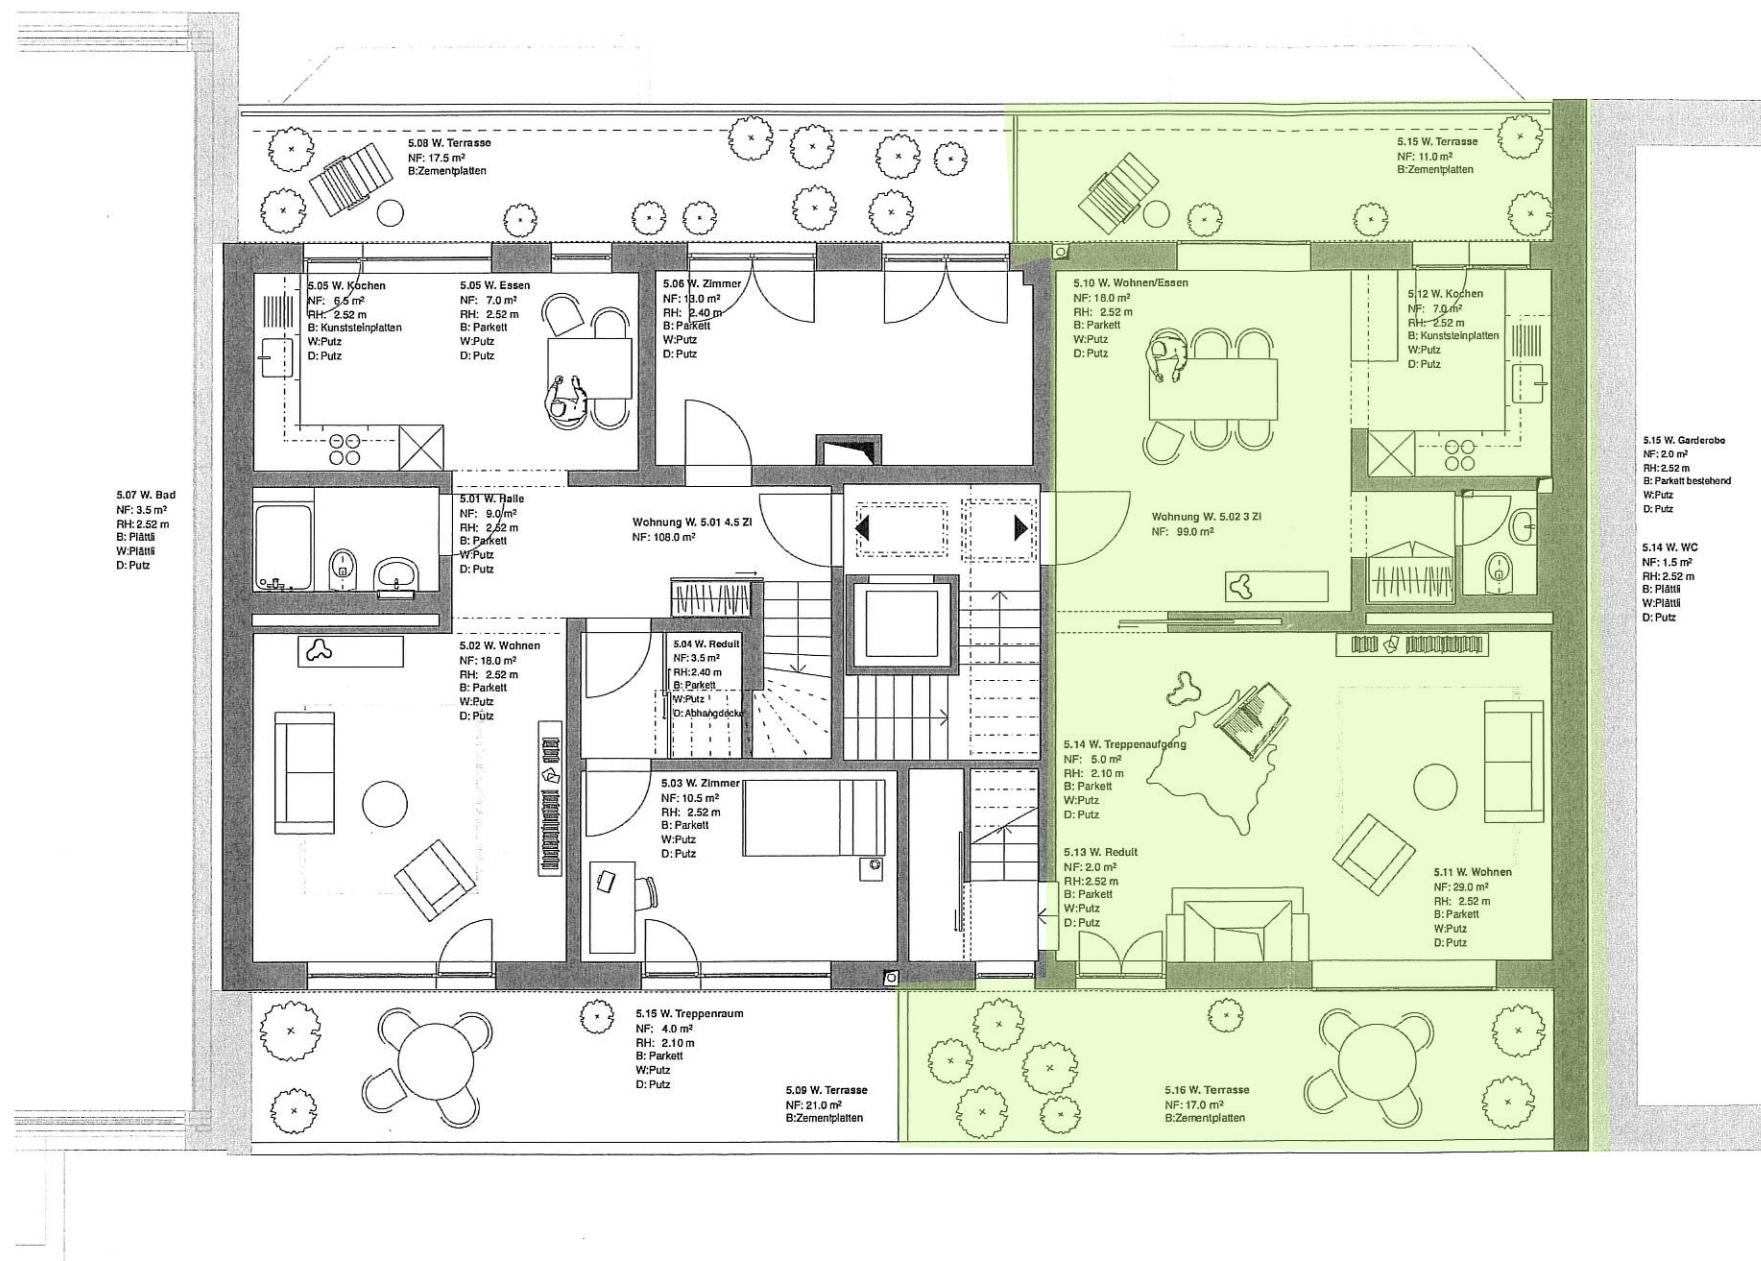

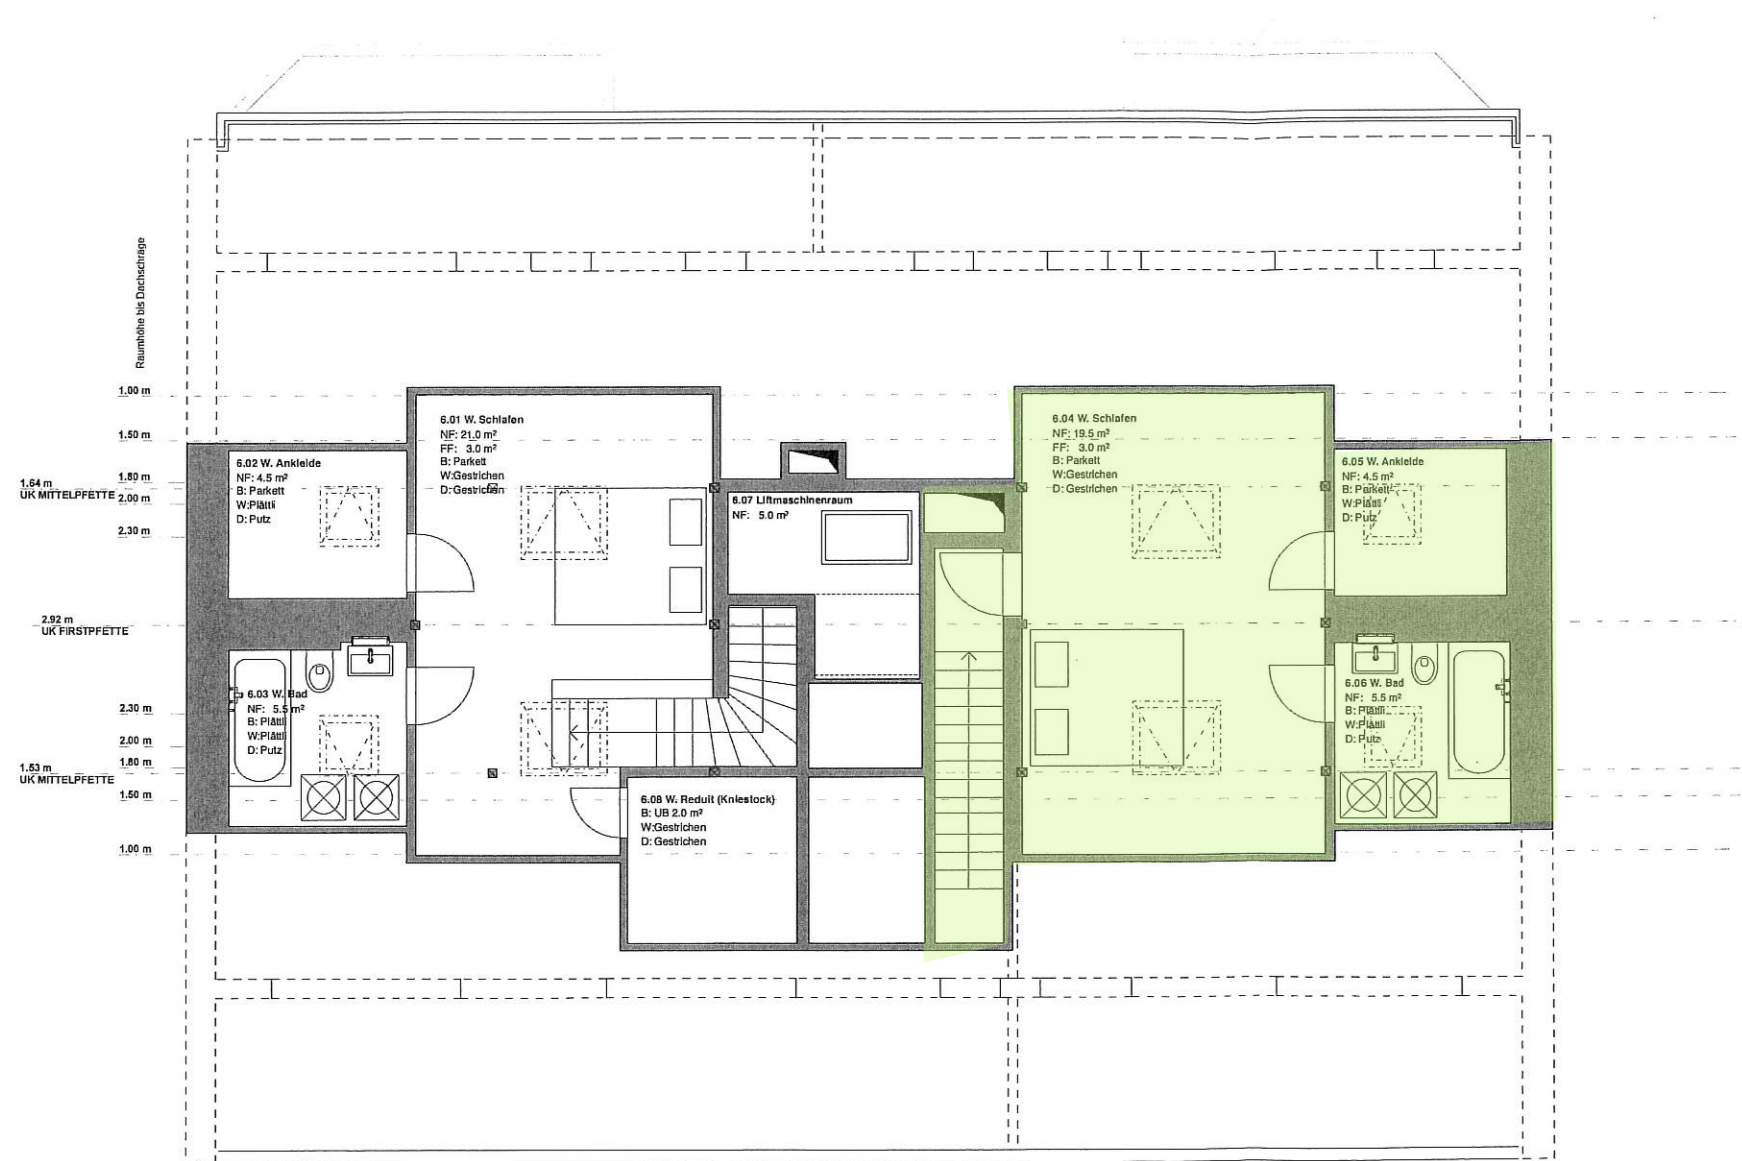

UMBAU MFH SEMPACHERSTRASSE 57, BASEL

Grundriss Estrich

1:100 GR. A3 DAT: 16.02.16 GEZ. MK/CHM/HH PL-NR: 57-Revision

MILLER & MARANTA AG DIPL. ARCHITEKTEN ETH BSA SIA

SCHÜTZENMATTSTRASSE 31 4051 BASEL

TEL. 061 260 80 00