


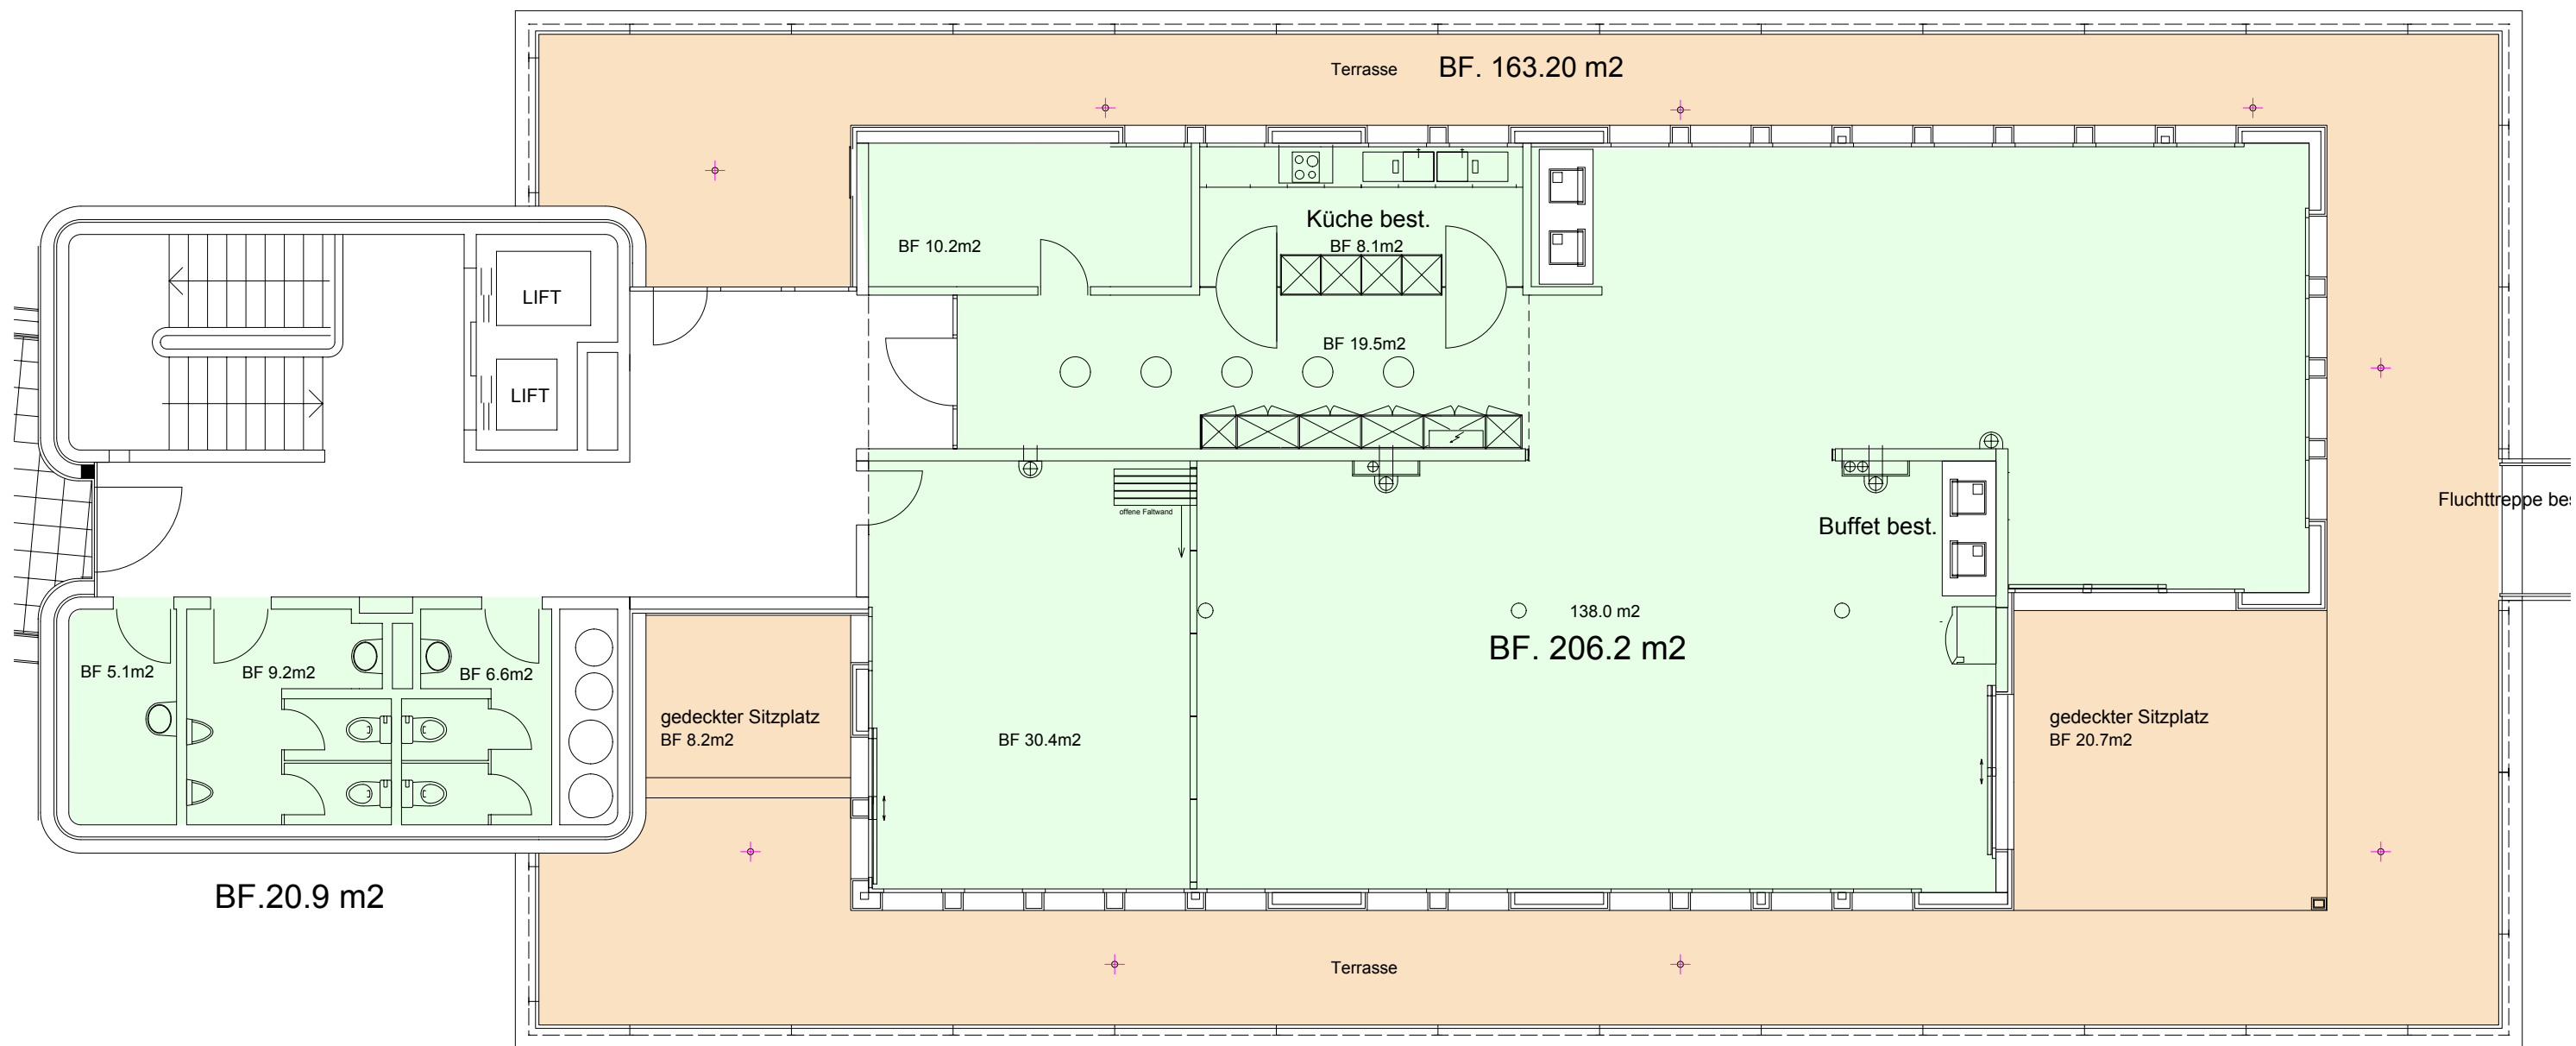

**TOTAL**  
**BF. 227.1 m2**

**ATTIKAGESCHOSS MATTENSTR. 6 GÜMLIGEN 1:100**