


8065

8055

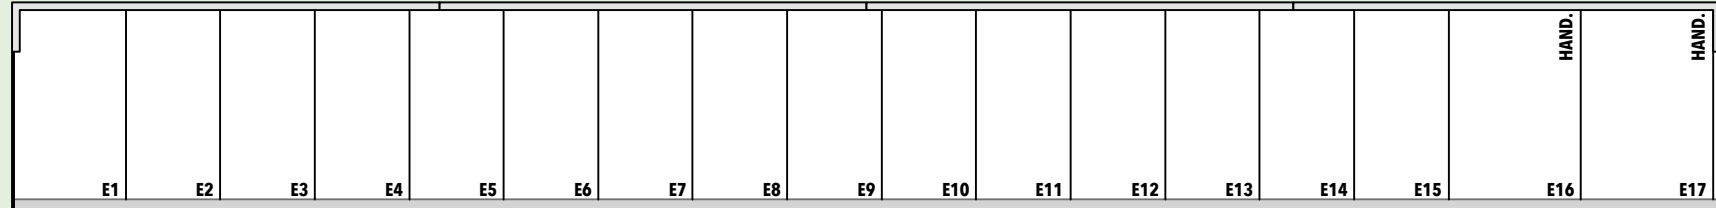


8073

8069

8070



8074

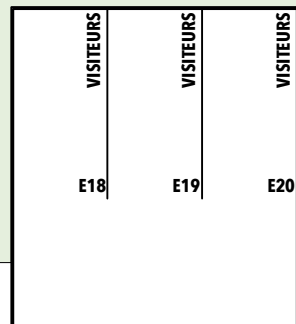

06.05.2022




situation 1:200

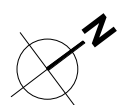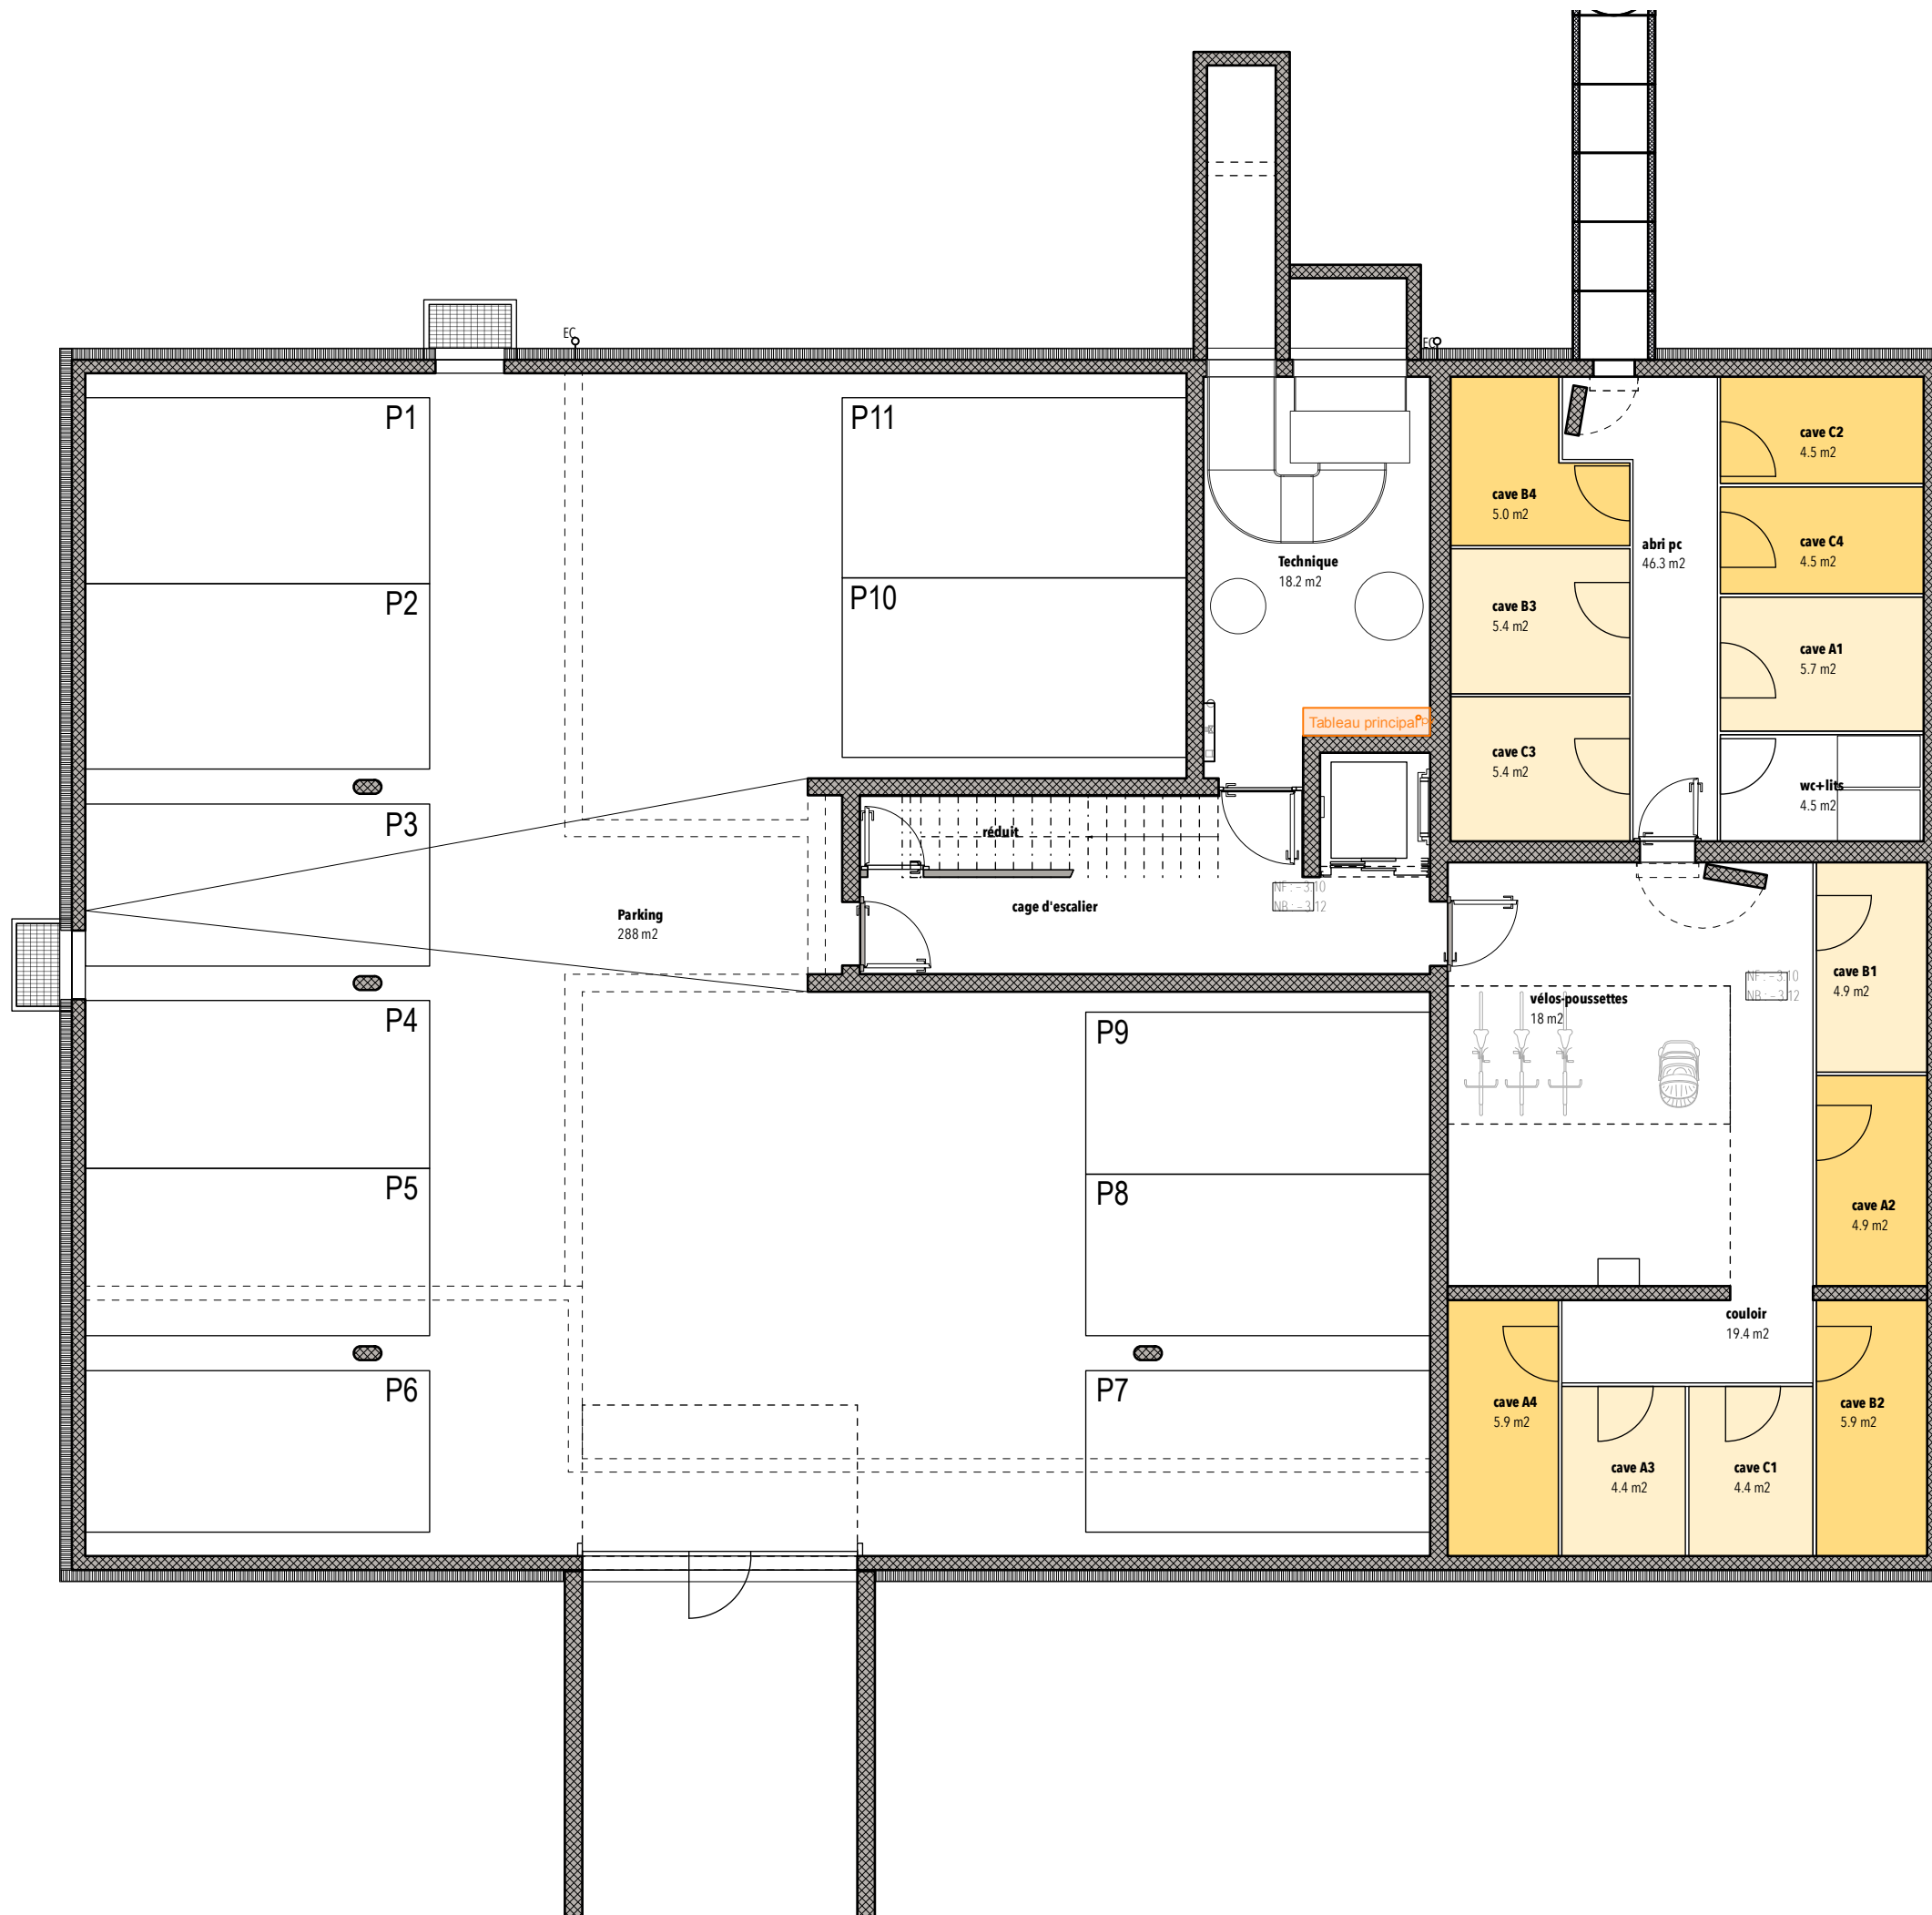

06.05.2022



sous-sol 1:100

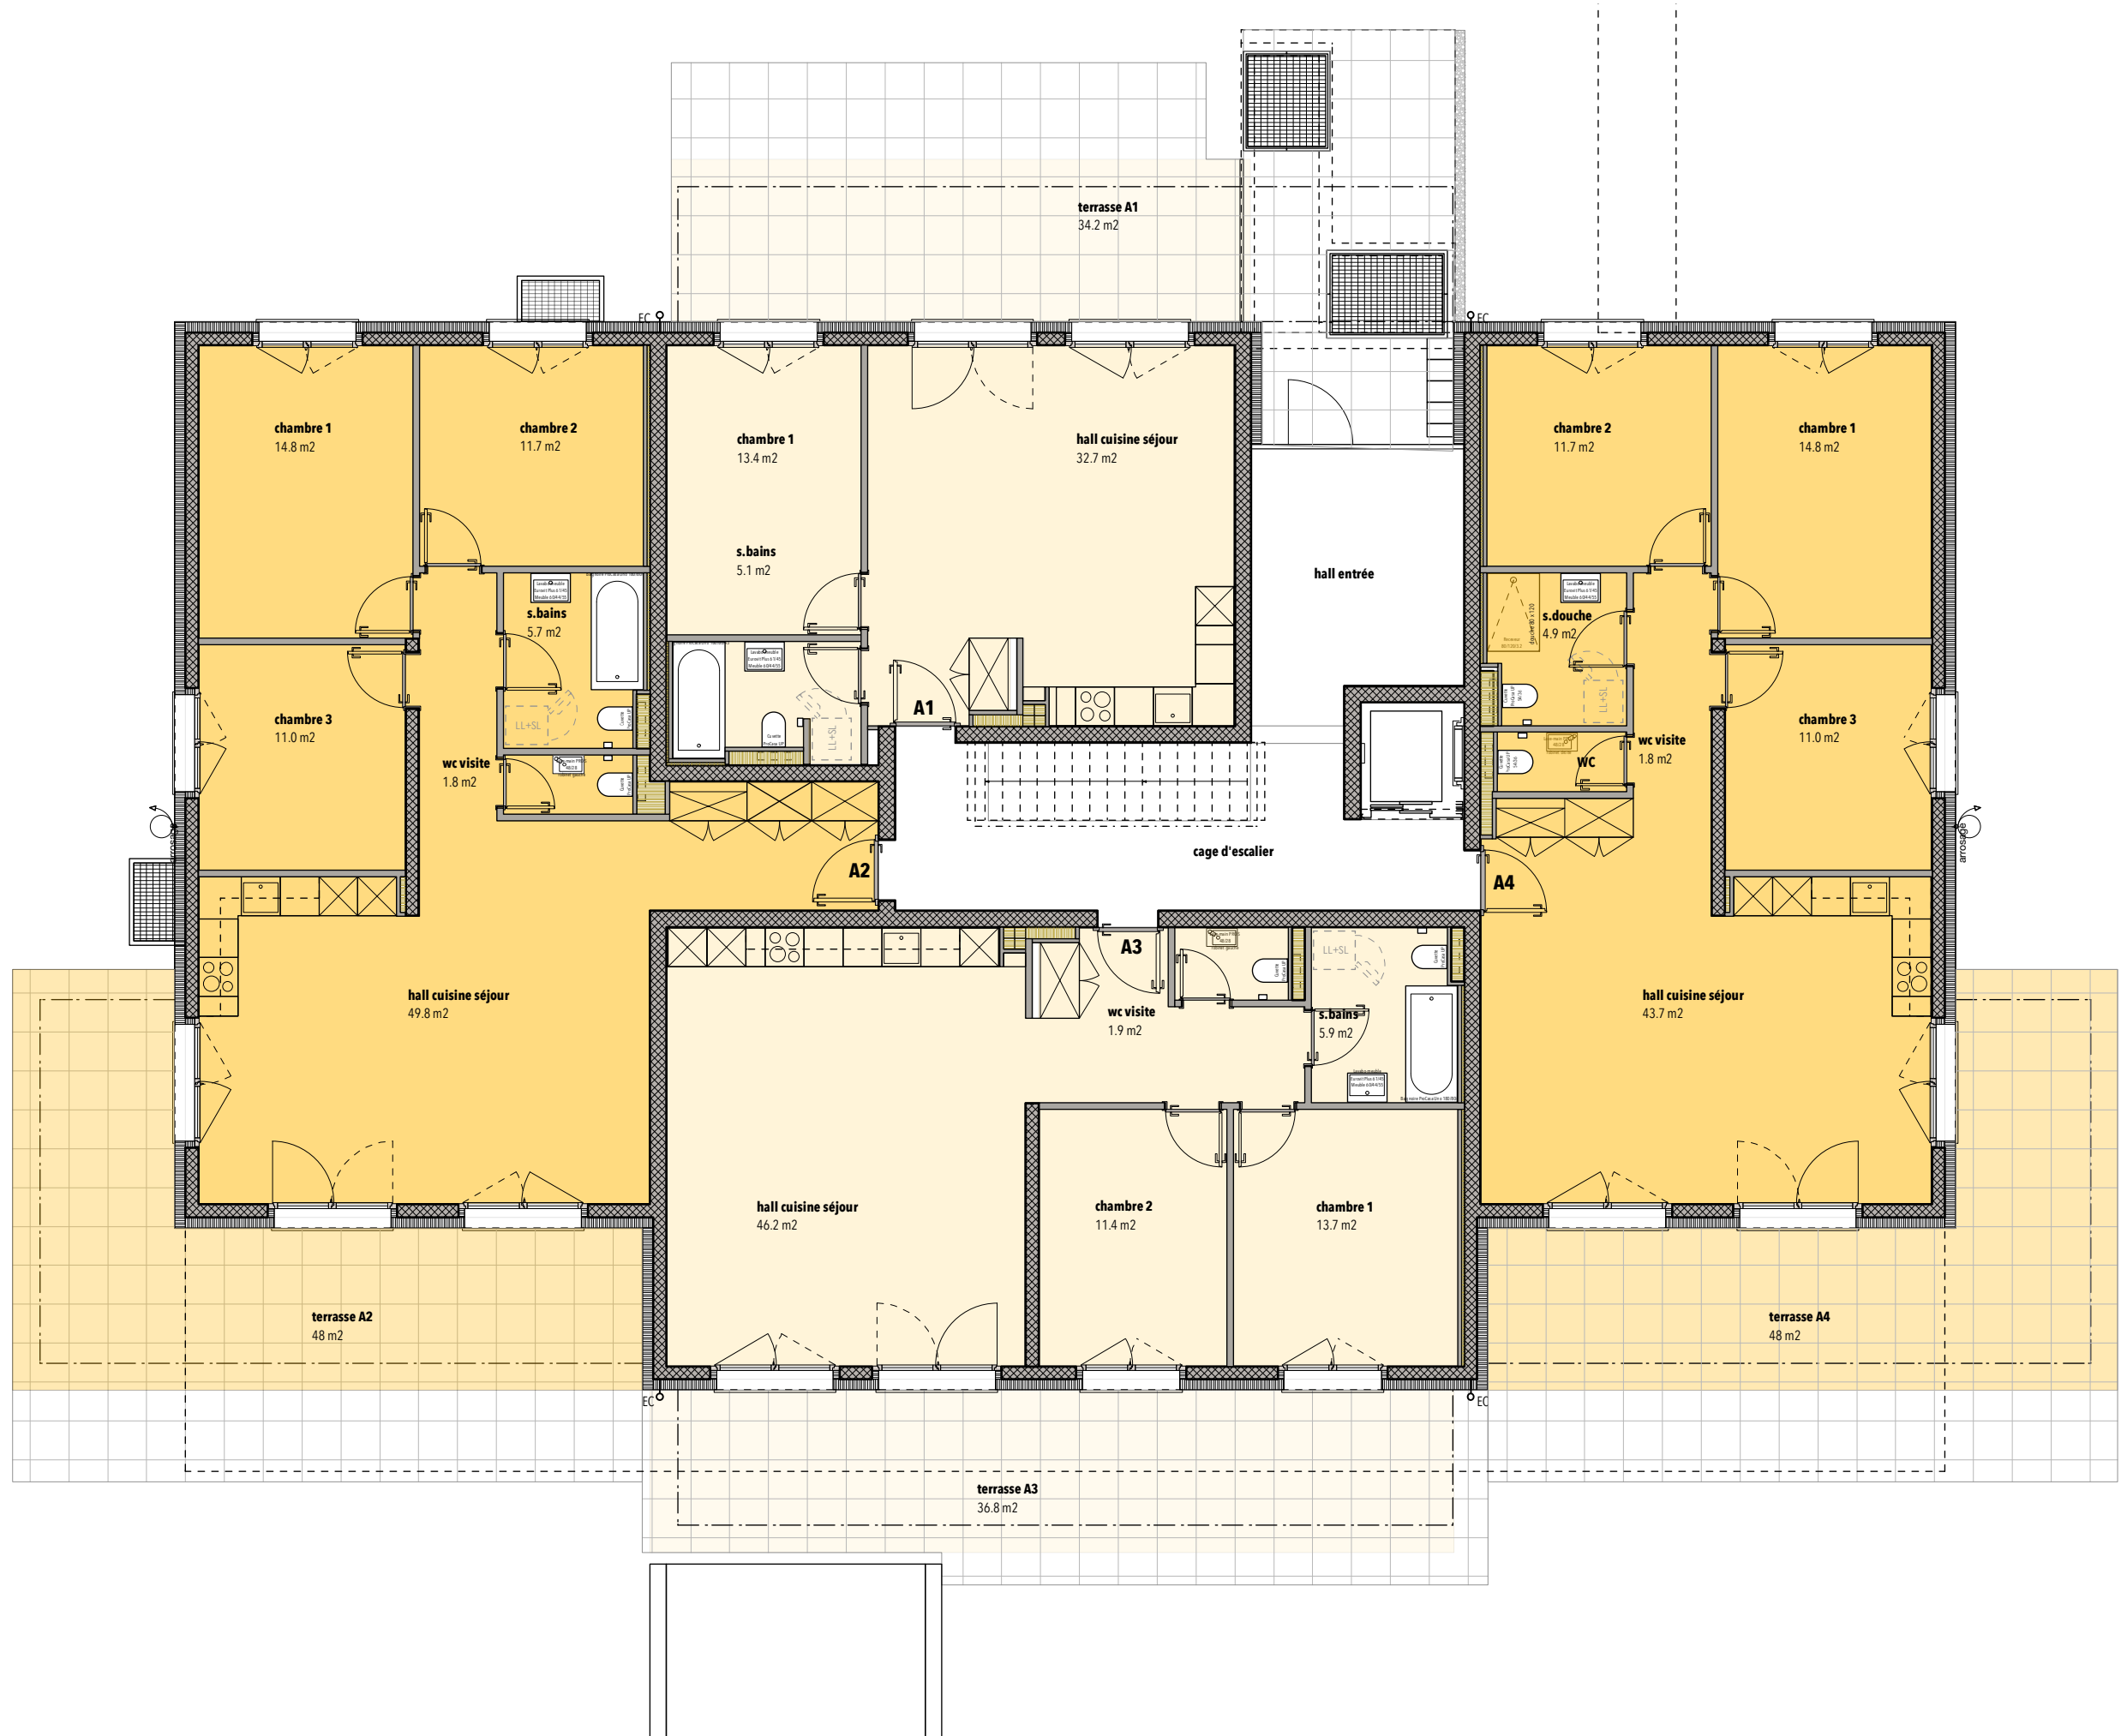

06.05.2022




rez-de-chaussée 1:100



06.05.2022




étage 1 1:100

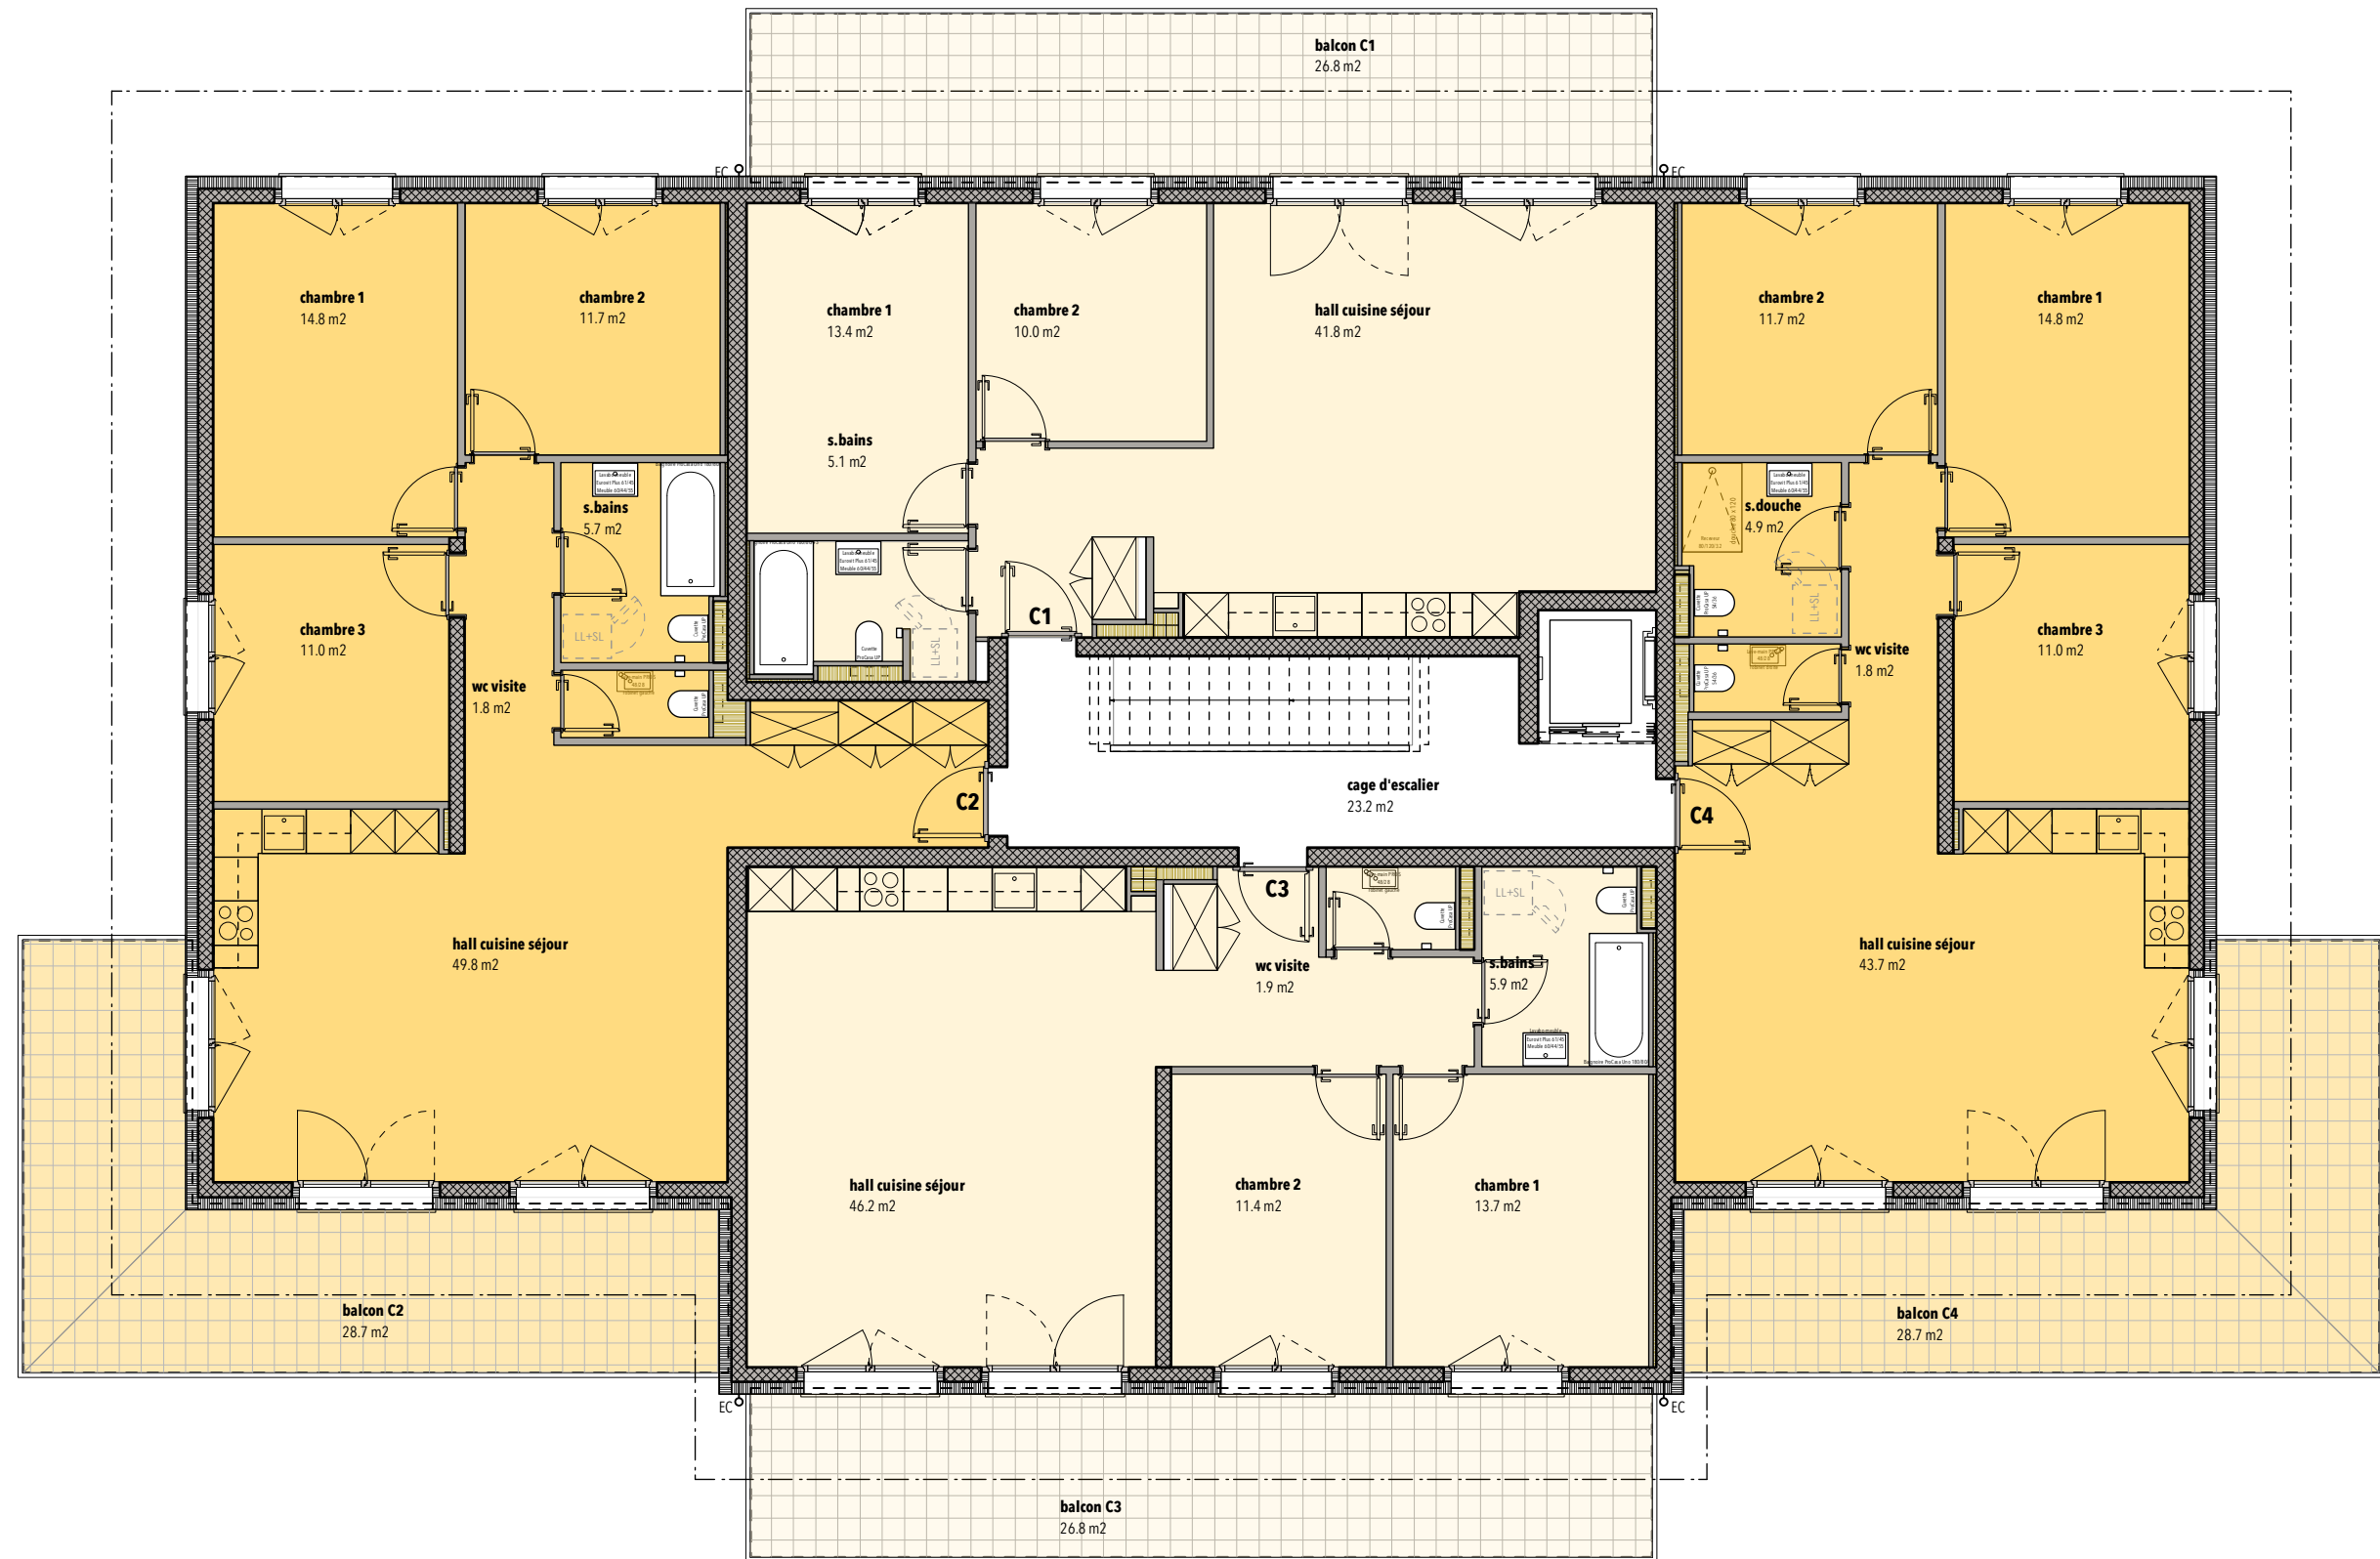

06.05.2022



étage 2 1:100

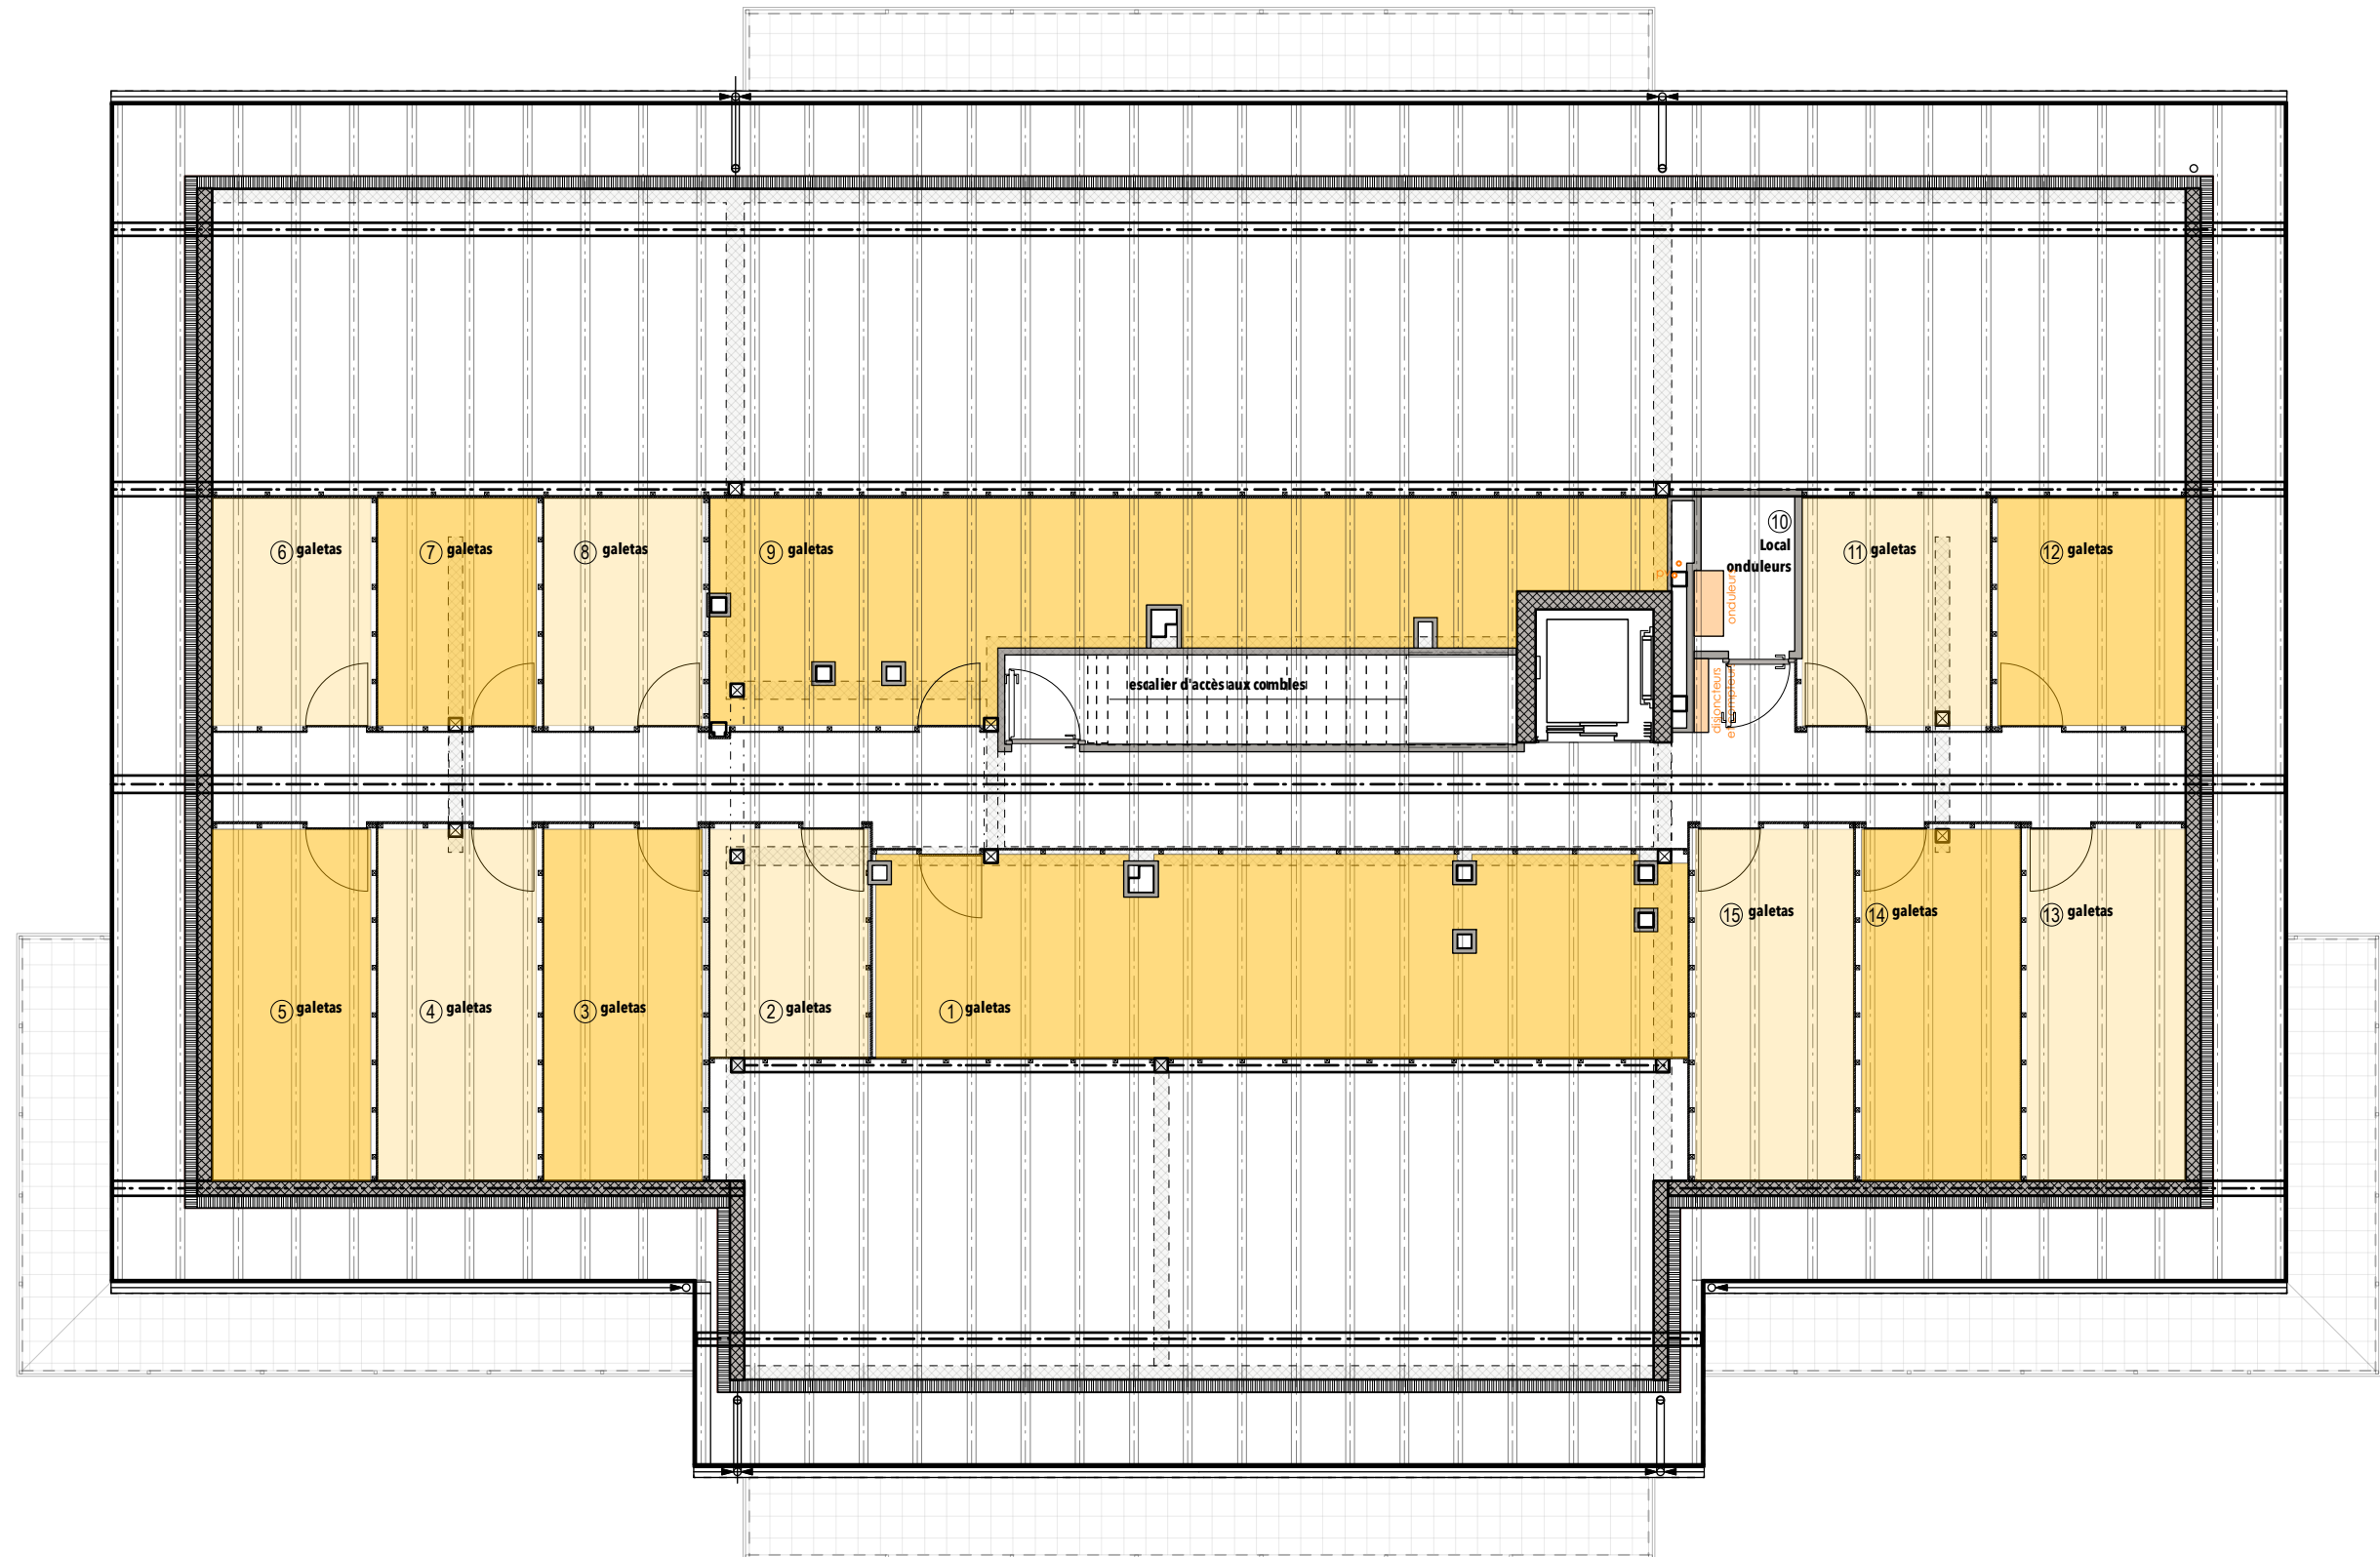

06.05.2022



combles 1:100