




Coupe C 1/200

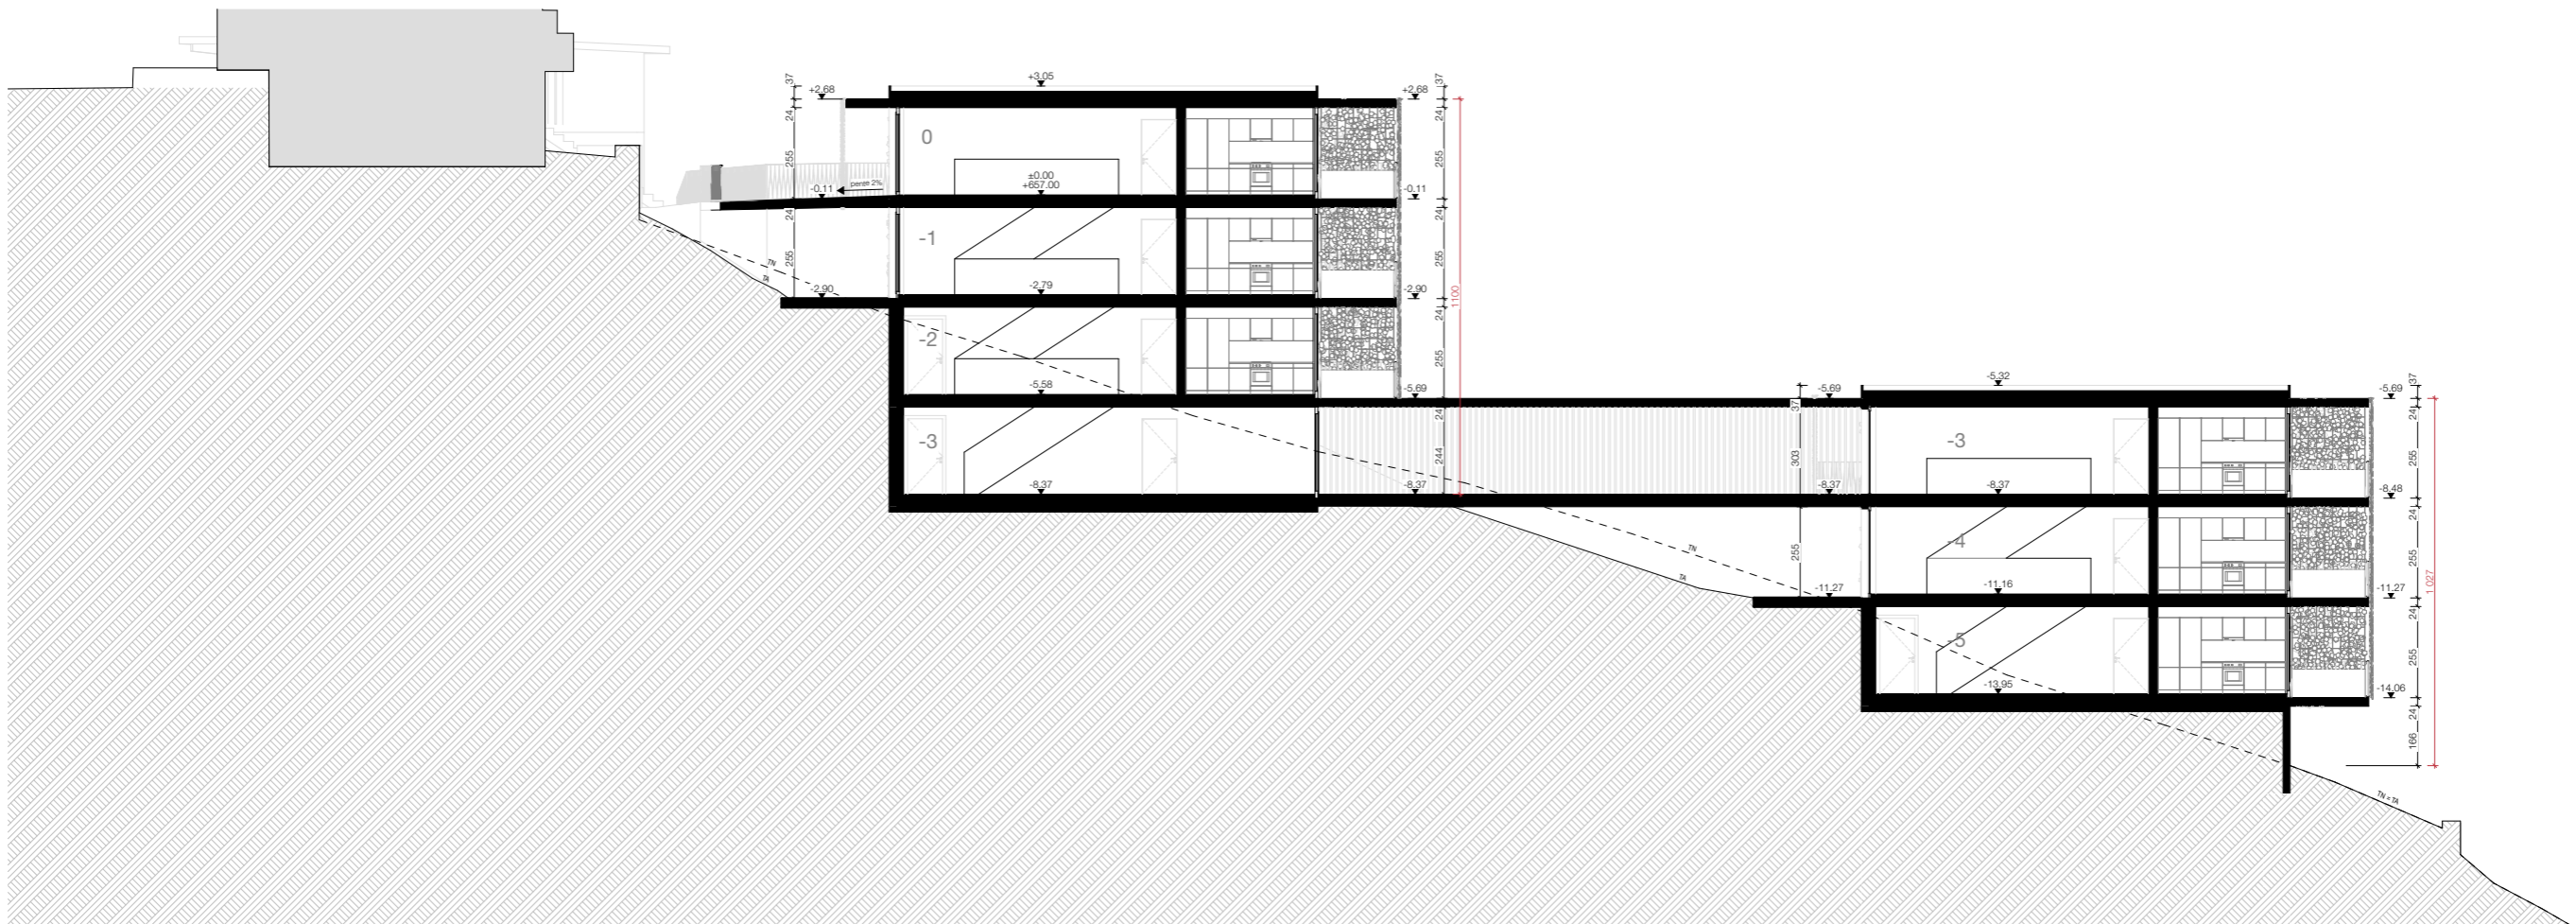

Coupe D 1/200

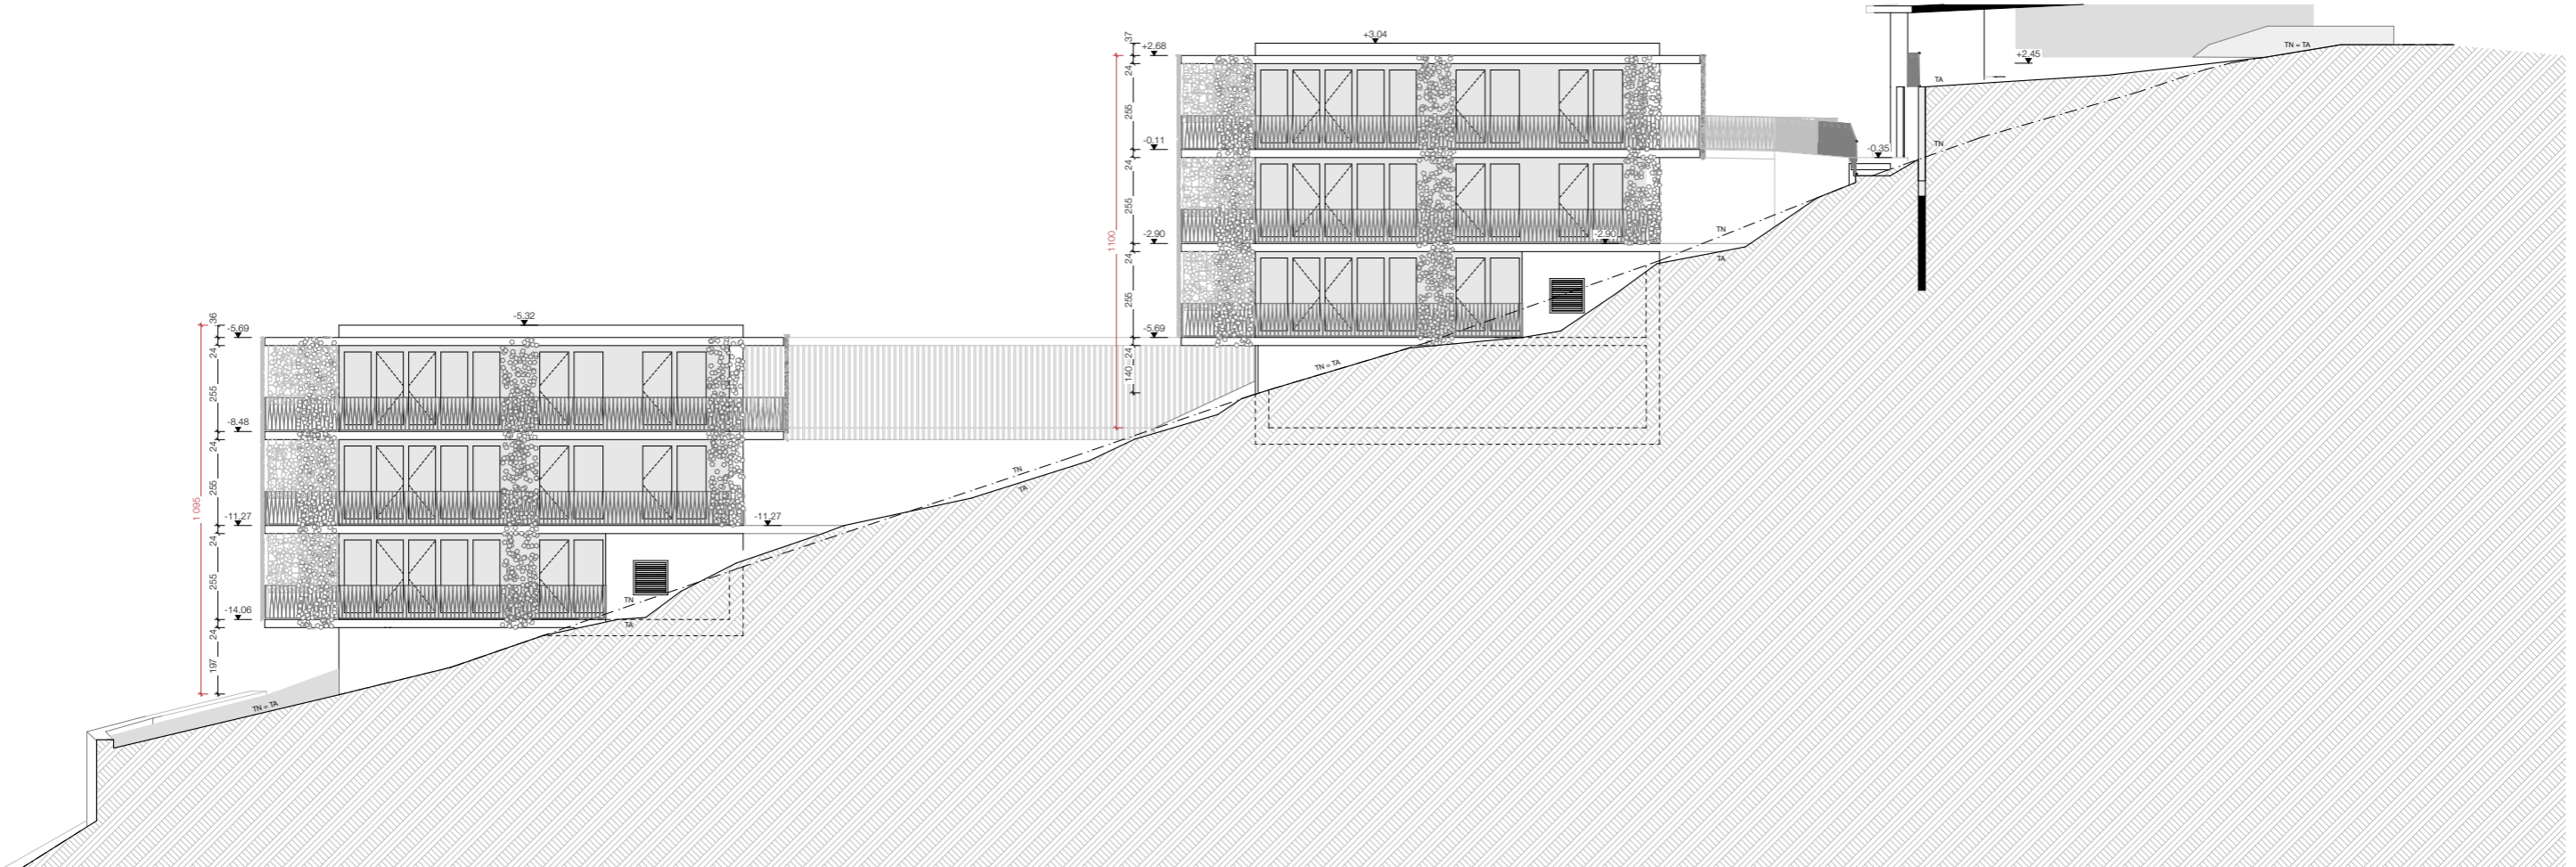

Façade est 1/200

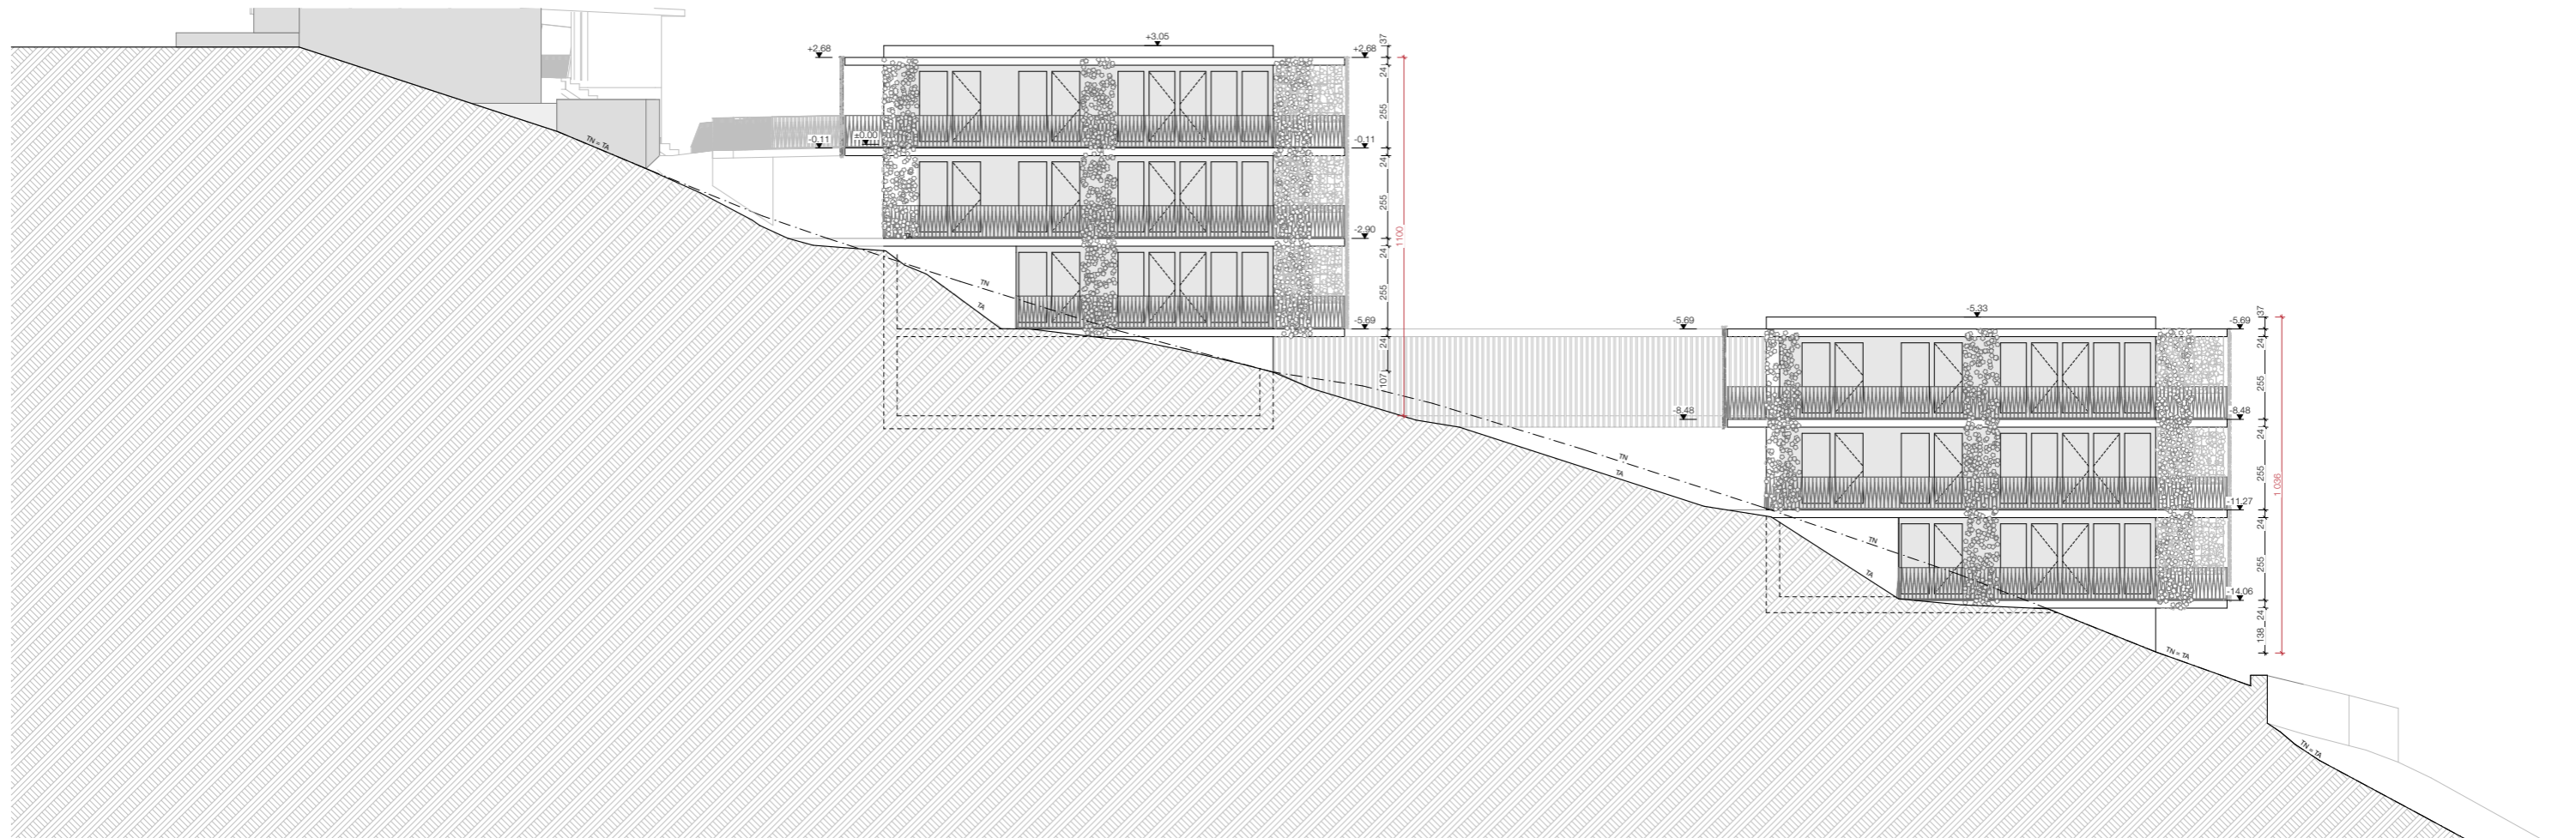

Façade ouest 1/200