



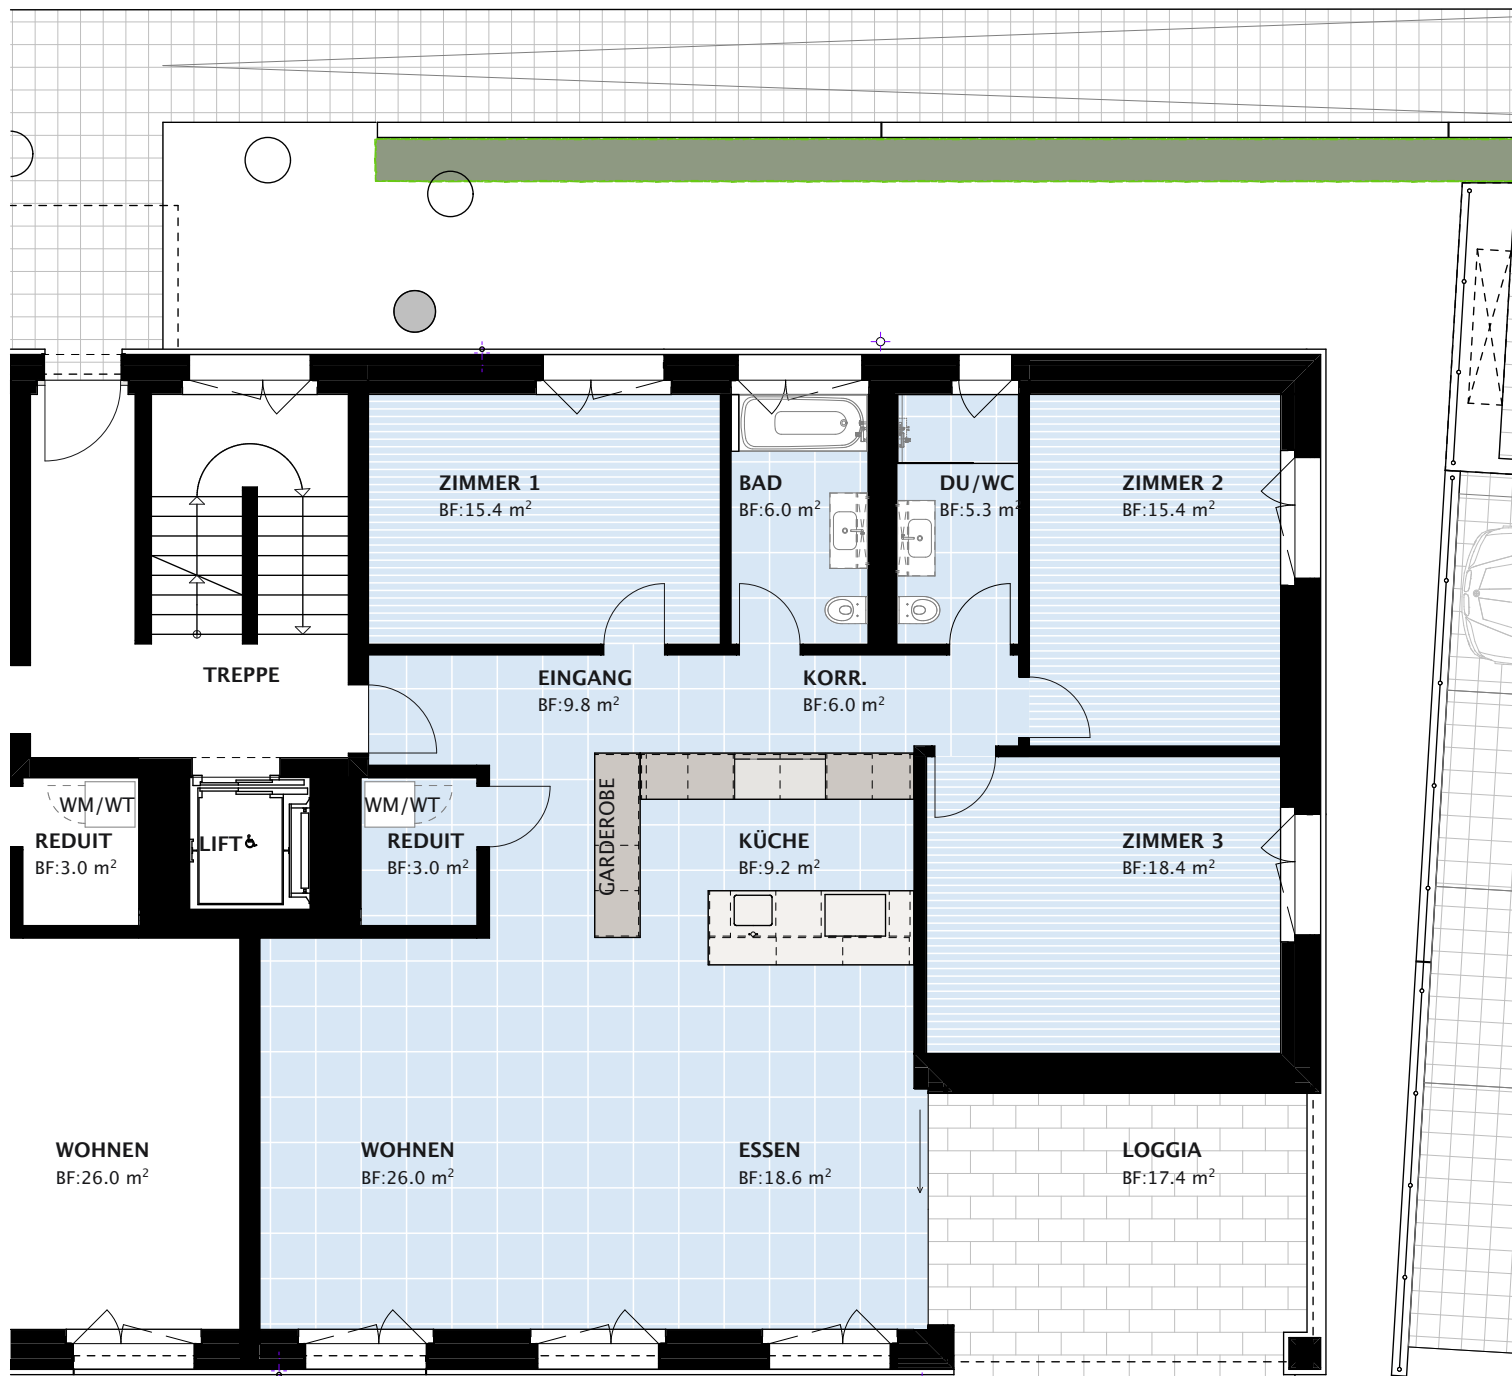

A1 4 ½ ZIMMER
133 m²

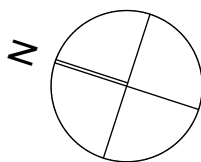


ERDGESCHOSS 1/100
HAUS A


0 5 10 m



A4 4 ½ ZIMMER
133 m²

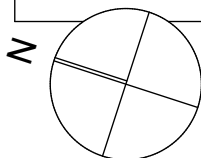


OBERGESCHOSS 1/100
HAUS A

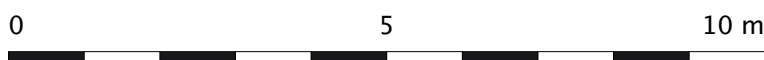





A5 4 ½ ZIMMER
153 m² (1.DG: 110.7 m²)

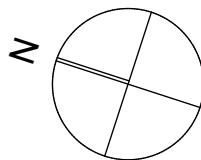


1.DACHGESCHOSS 1/100
HAUS A

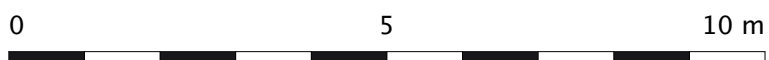


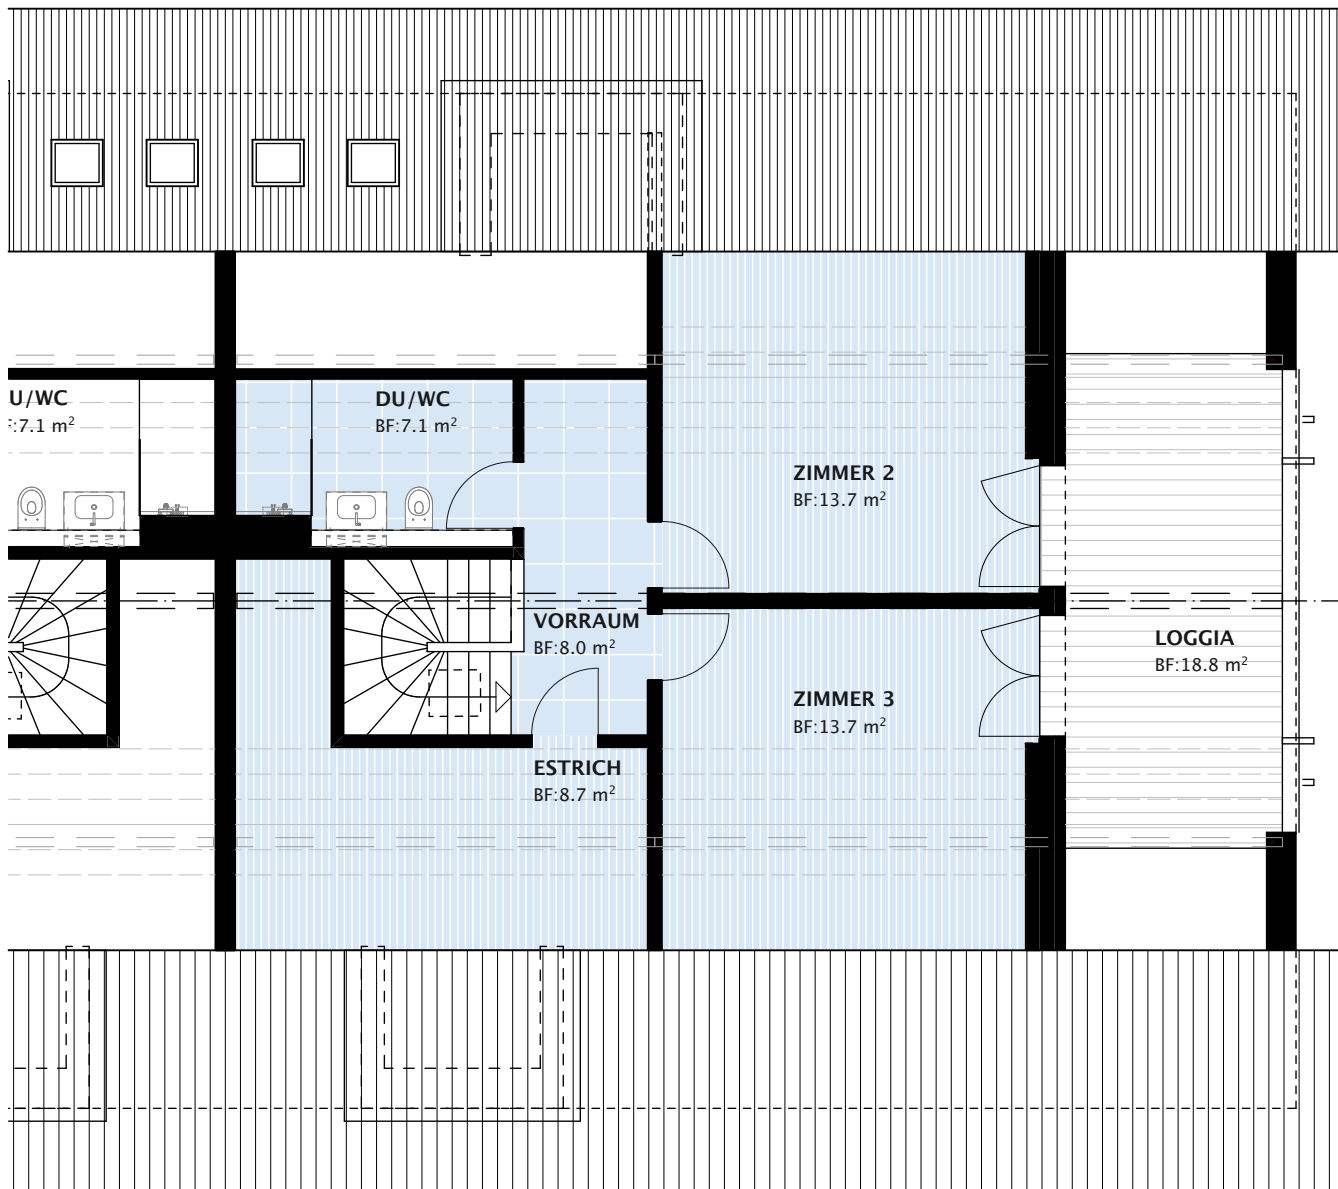

A5 4 ½ ZIMMER
153 m² (2.DG: 42.3 m²)

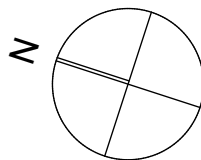


2.DACHGESCHOSS 1/100
HAUS A

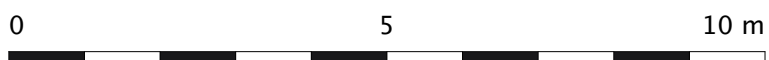





A6 4 ½ ZIMMER
153 m² (1.DG: 110.9 m²)

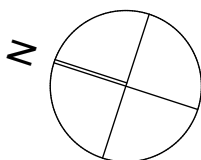


1.DACHGESCHOSS 1/100
HAUS A

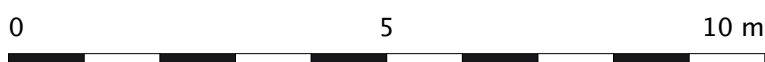

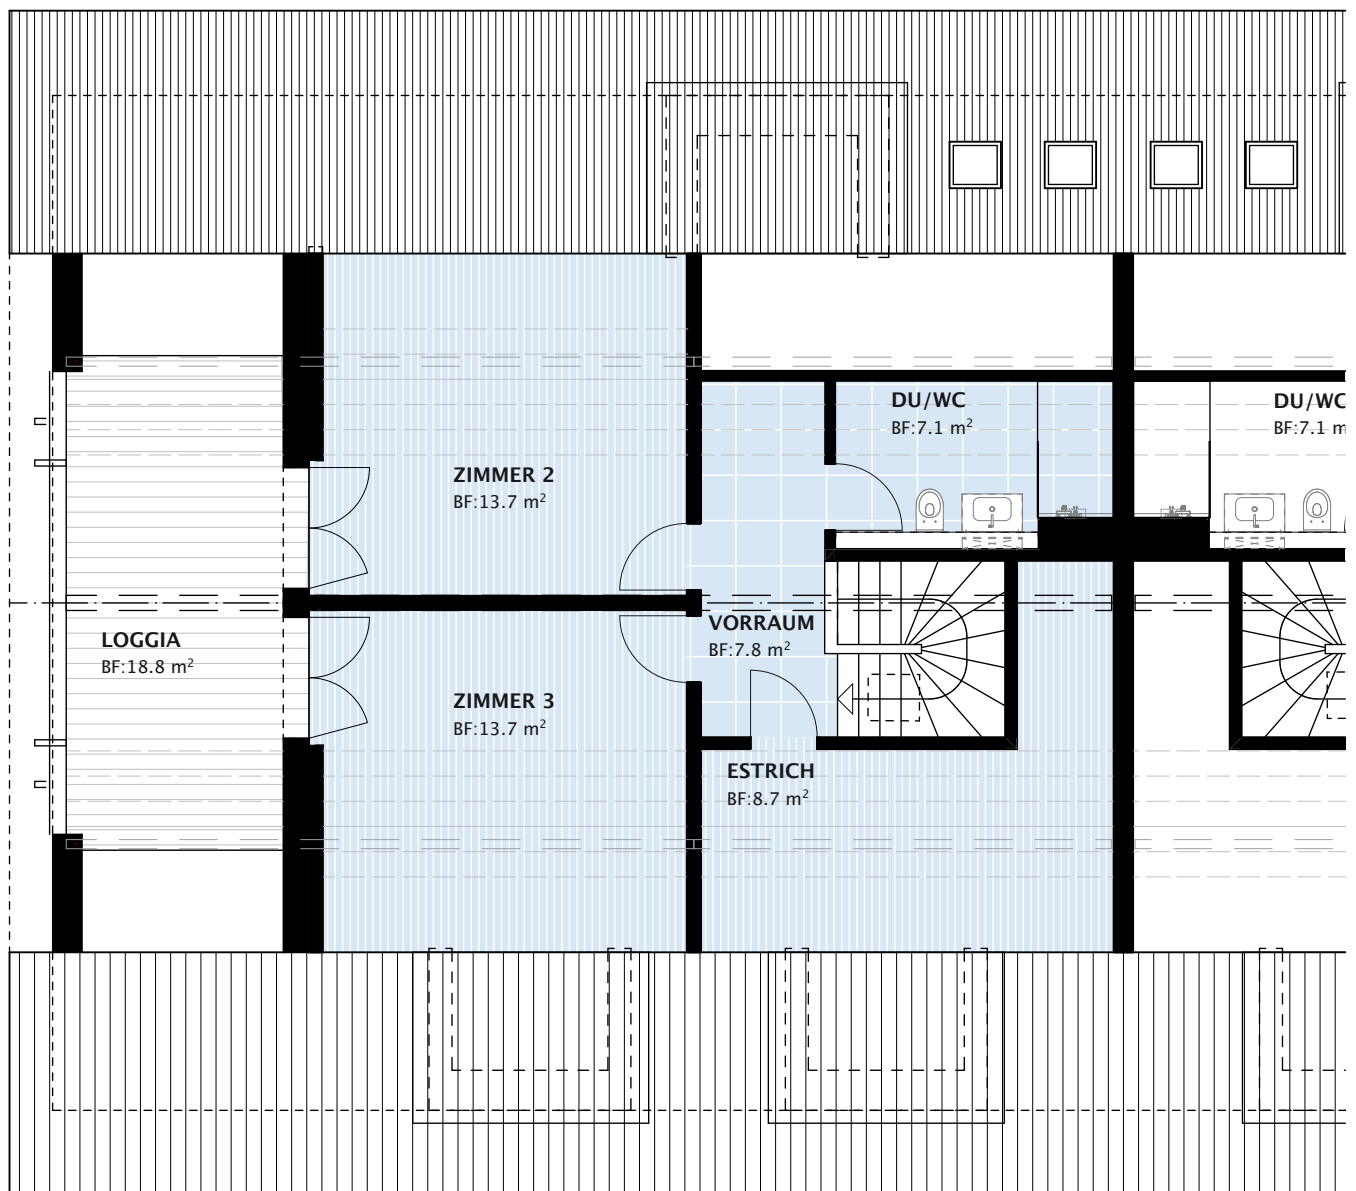

A6 4 ½ ZIMMER
153 m² (2.DG: 42.3 m²)

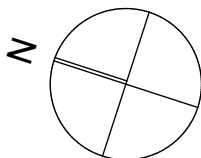

2.DACHGESCHOSS 1/100
HAUS A

