

9

10

11

12

13

14

15

16

A

B

C

D

E

F


G

H

J

K

L

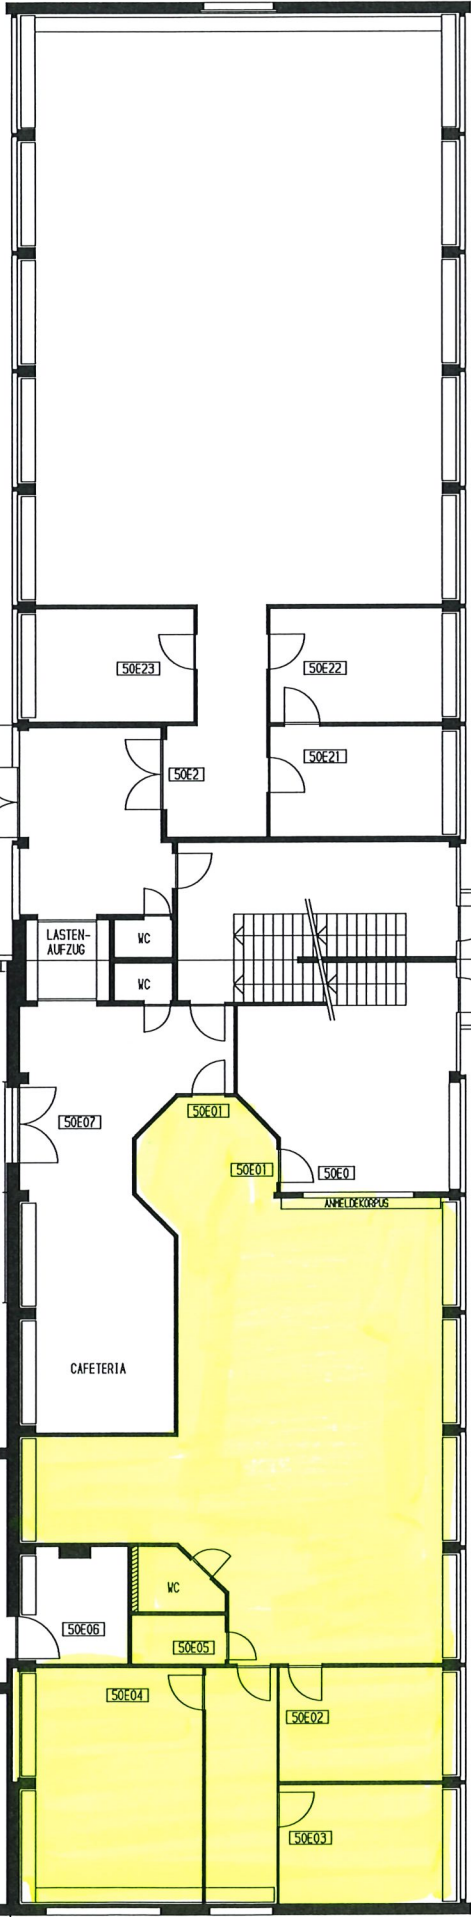

LASTEN-AUFZUG

WC

WC

WINDFANG

CAFETERIA

ANNEHMECORRIDOR

[50E07]

[50E01]

[50E01]

[50E01]

[STIEG01]

[STIEG02]

[50E06]

[50E05]

[50E04]

[50E02]

[50E03]

9

10

11

12

13

14

15

16