




PROJEKT	PLATZ	NUMMER	DATUM	ZEICHNER
	50-40		25. 1. 84	GH

W. THOMMEN AG · ARCHITEKTEN · BASLERSTRASSE 89 · 4632 TRIMBACH · 06220 22 22


2. OBERGESCHOSS

MST 1 : 100

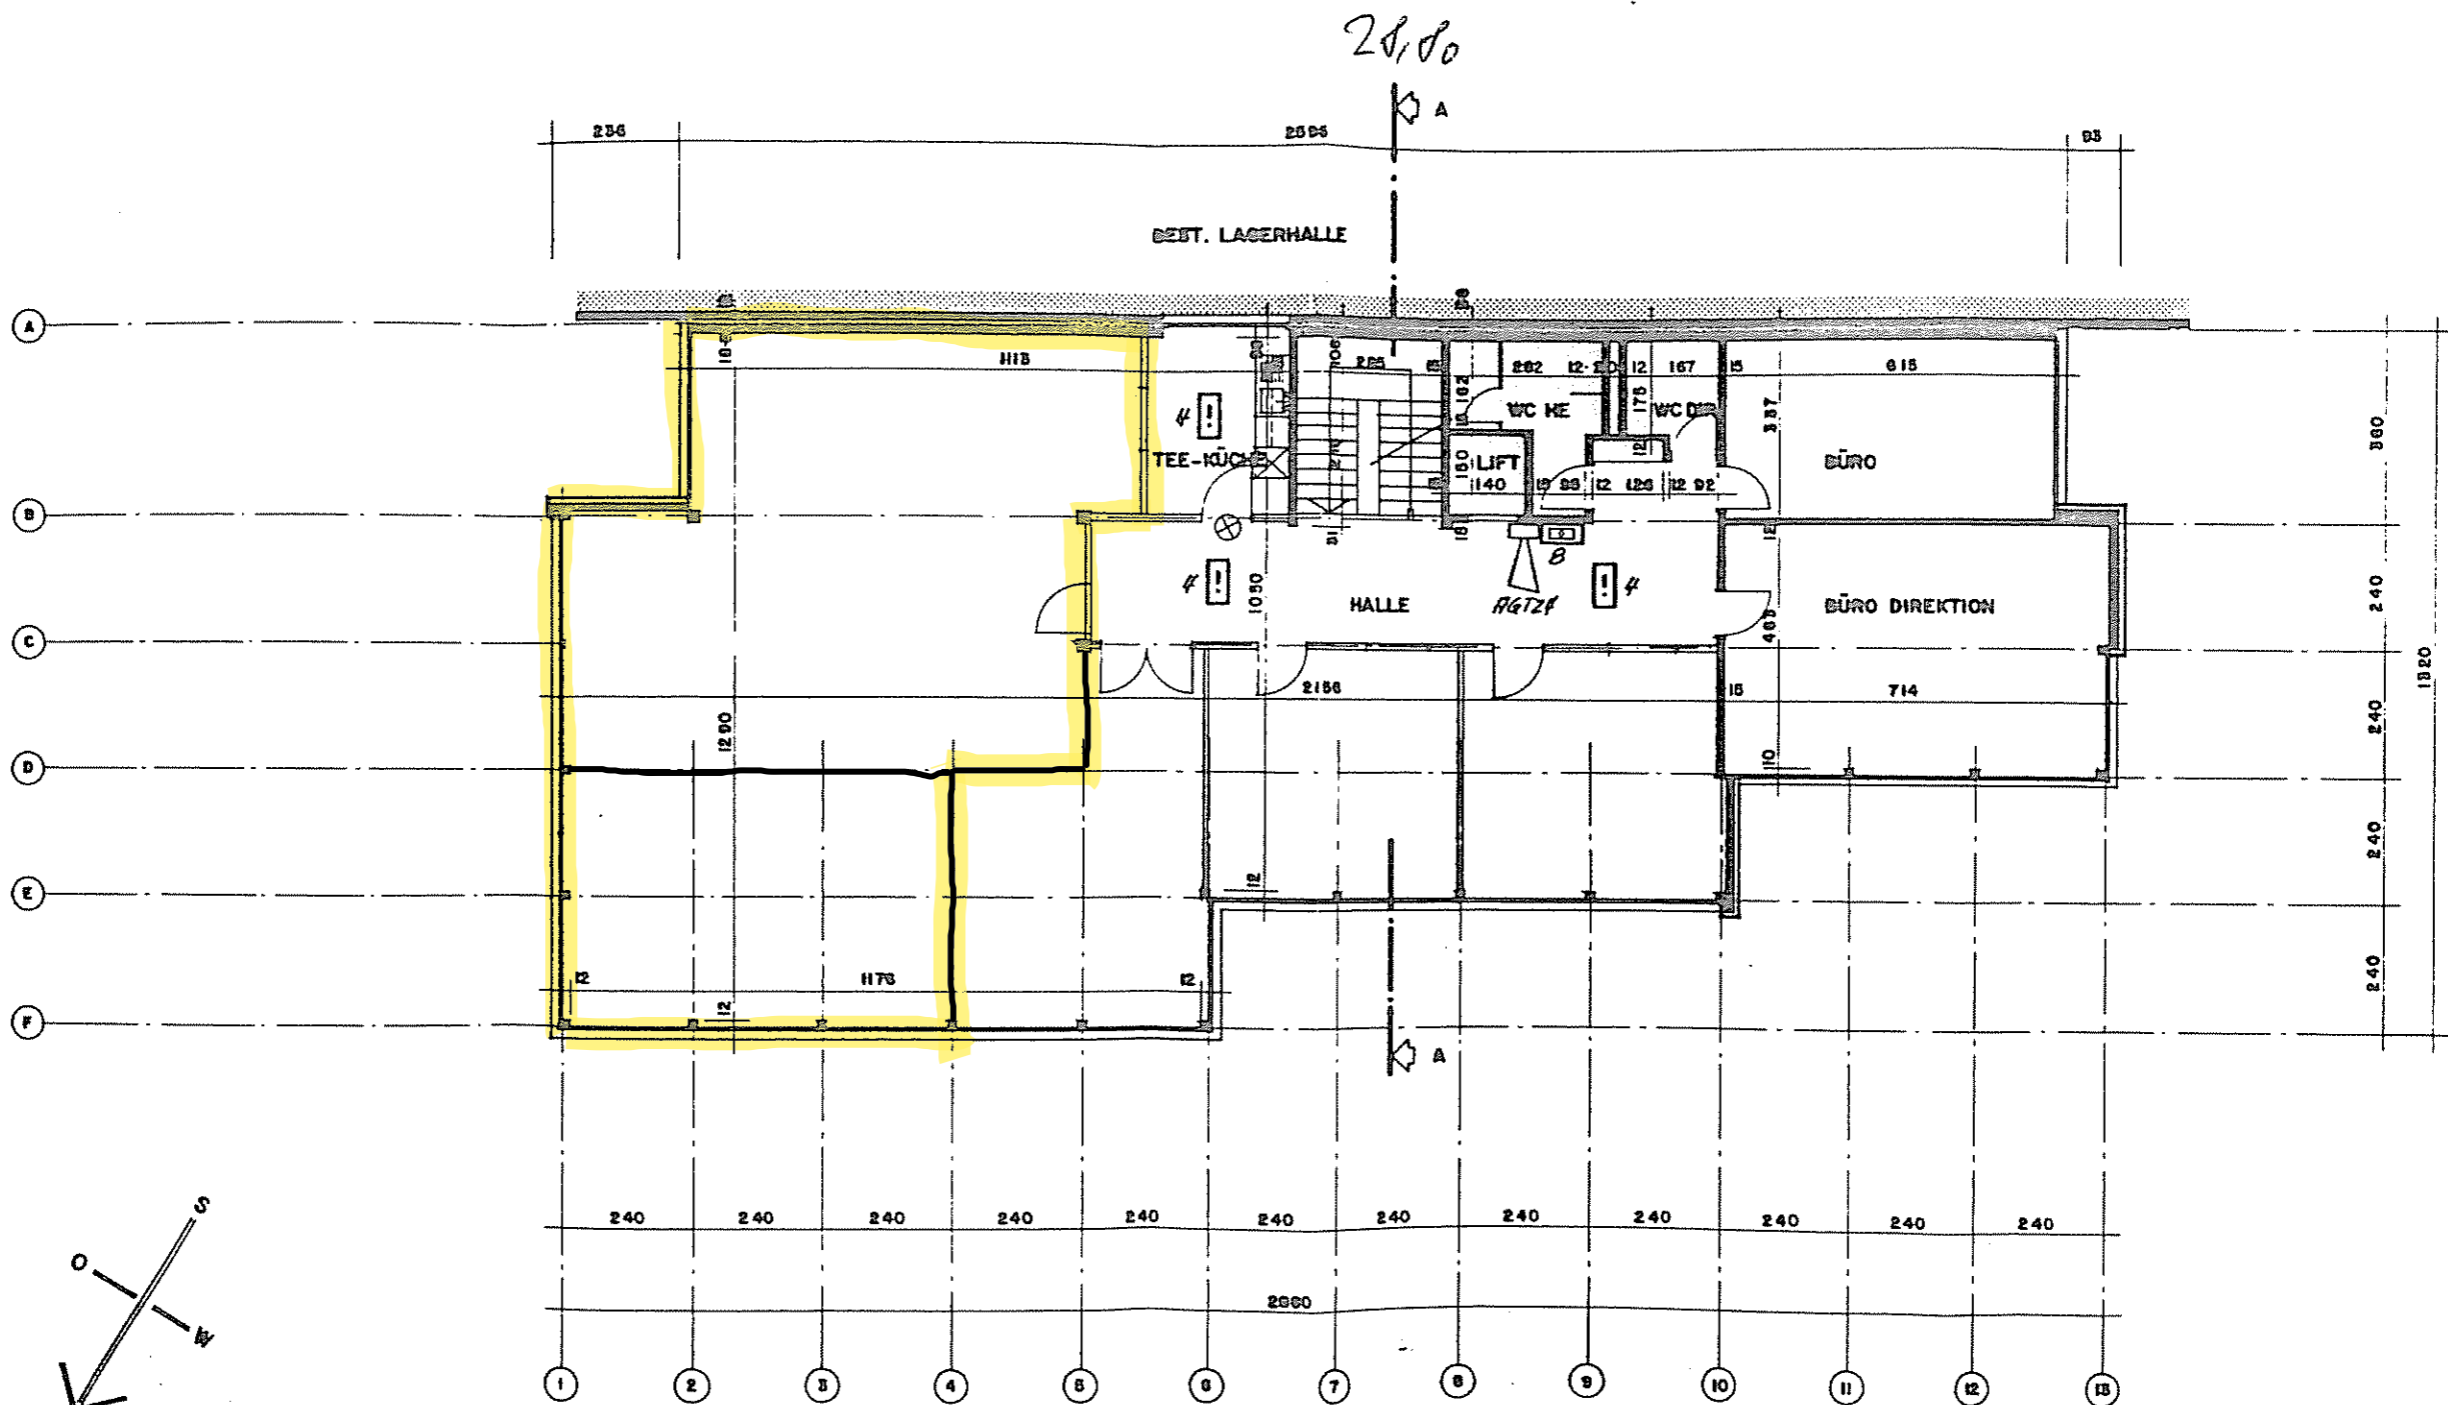

28,80

13,20

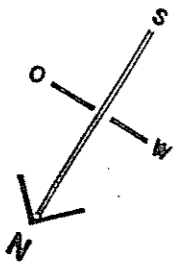

2.06

LP3-B-03824-4