


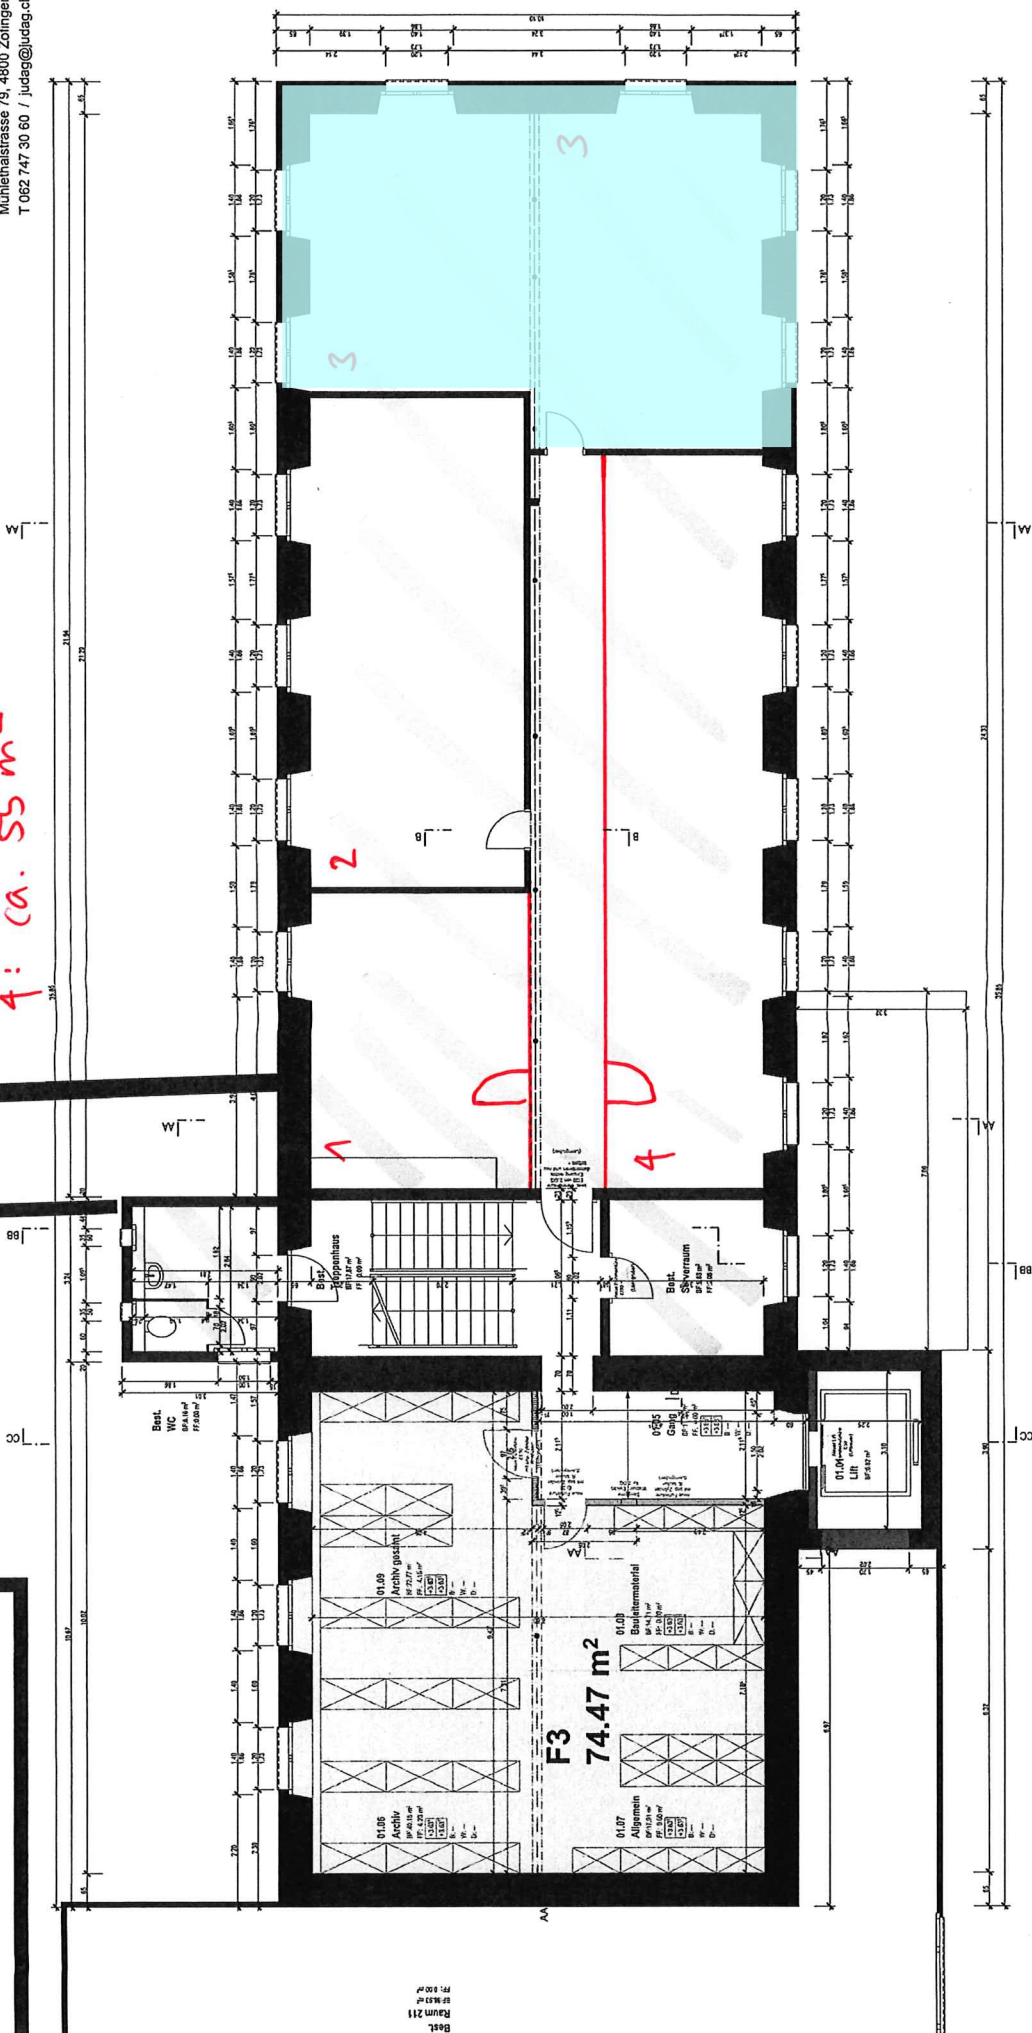

F. Jud Architektur AG
 Mühlethalstrasse 79, 4800 Zofingen
 T 062 747 30 60 / judag@judag.ch

- 1: ca. 20 m²
- 2: ca. 35 m²
- 3: ca. 50 m²
- 4: ca. 55 m²

3



352 | Umbau Büro F. Jud AG
 Parzelle Nr. 1637
 Mühlethalstrasse 79, 4800 Zofingen
 FB.EG ±0.00 = 452 t.ü. M.
 Polygonpunkt Nr. ... = ... muM.
 PL.Nr. AP_522-20
 11.03.2022 | ms
 Mast. 1:100
 AUSFÜHRUNG | Plansatz A3
1. Obergeschoss

