

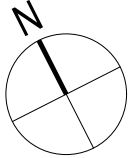


98-1


GRUNDRISS WOHNUNG 9
ERDGESCHOSS

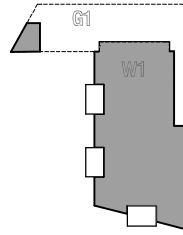

MST 1 : 100

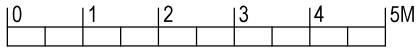

ERDGESCHOSS

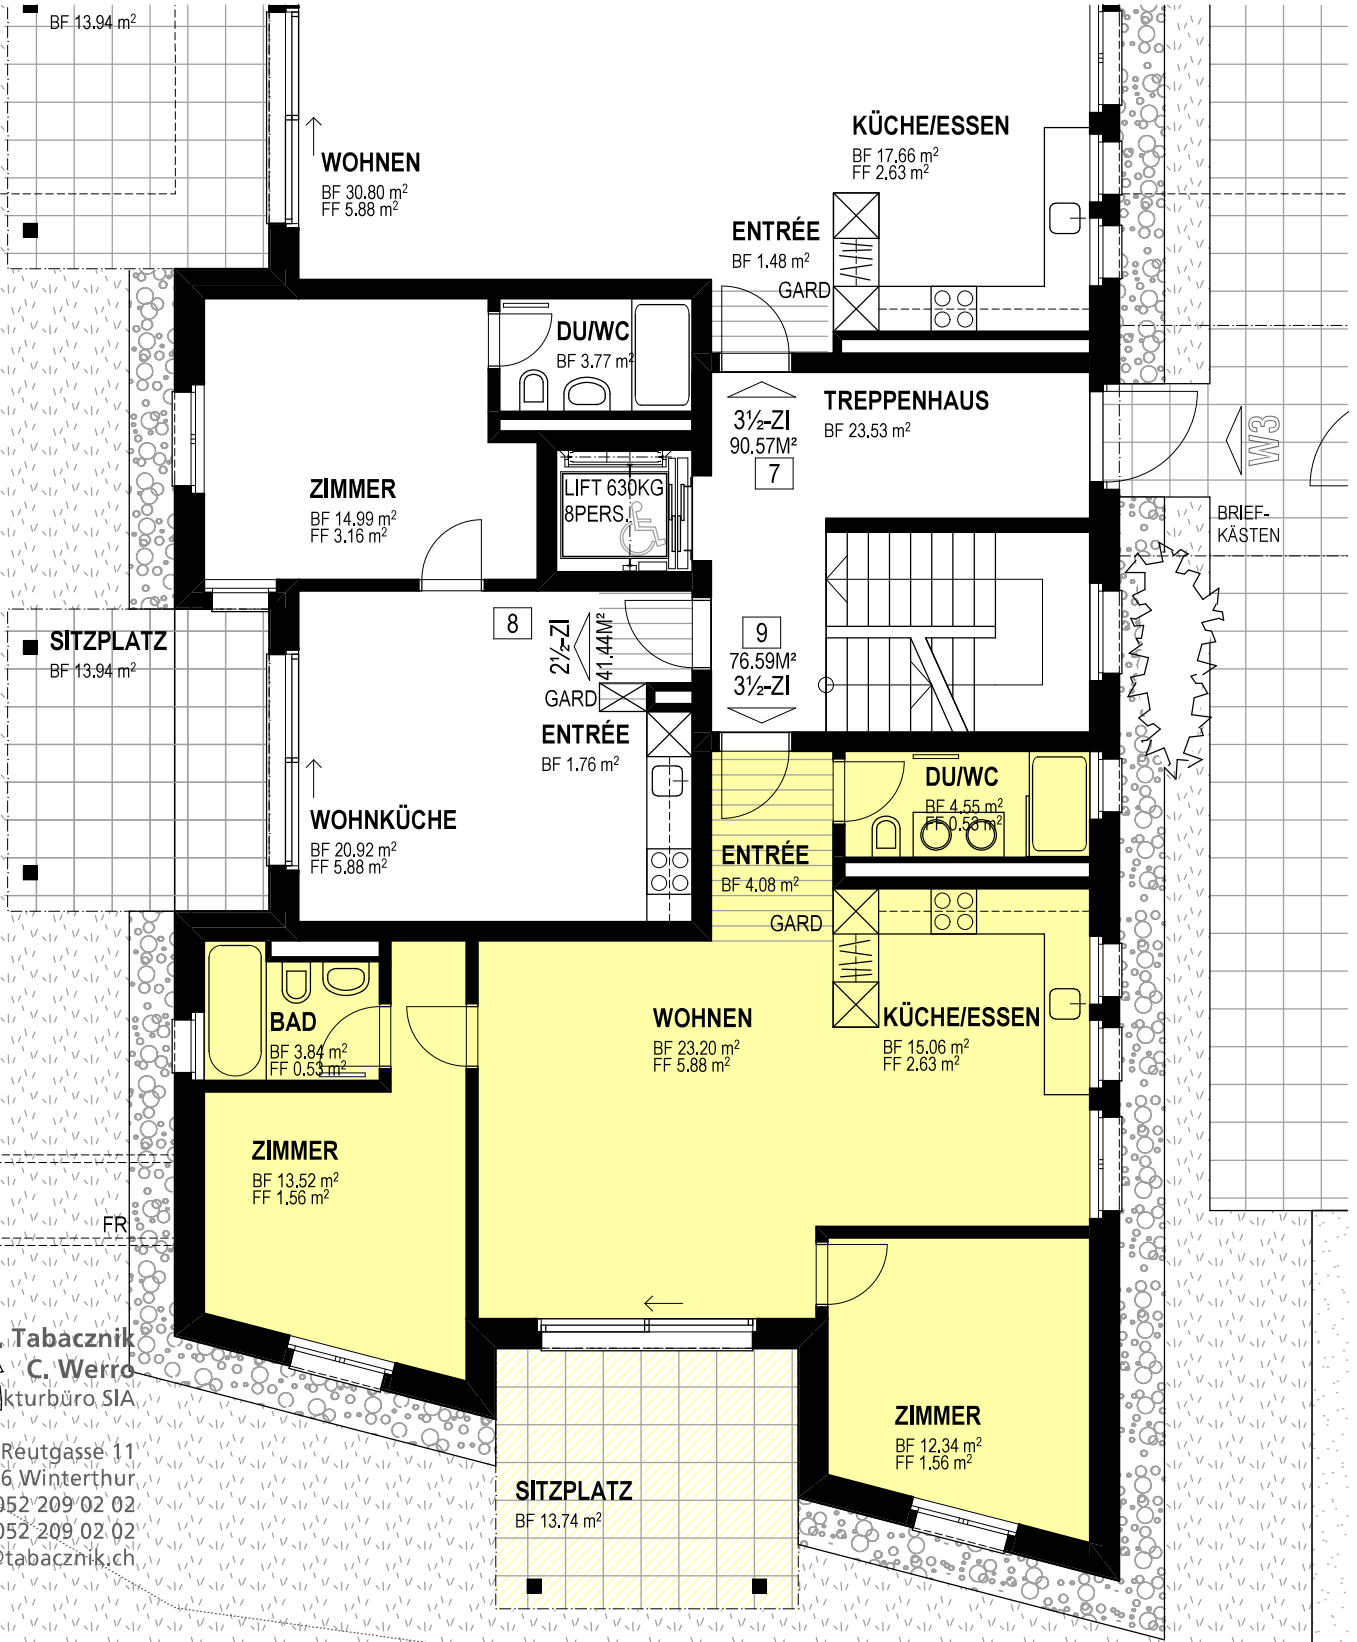

J. Tabacznik
C. Werro
Architekturbüro SIA

Reutgasse 11
8406 Winterthur
Tel. 052 209 02 02
Fax 052 209 02 02
werro@tabacznik.ch