


ARCHITEKT:

BAUHERR:

PROJEKT: NEUBAU MATERIALLAGER, NORDSTR. GÜLARUS BAUHERR: A. RUEGG, BEGNENEN RD, GÜLARUS	STUCKE: + JACOBER, ARCHITECTEN BAHNHOFSTR. 13, 8750 GÜLARUS
1:50	DAT. 18.1.79
156/54	GEZ. F. J.

UNTERGESCHOSS

NORDSTRASSE

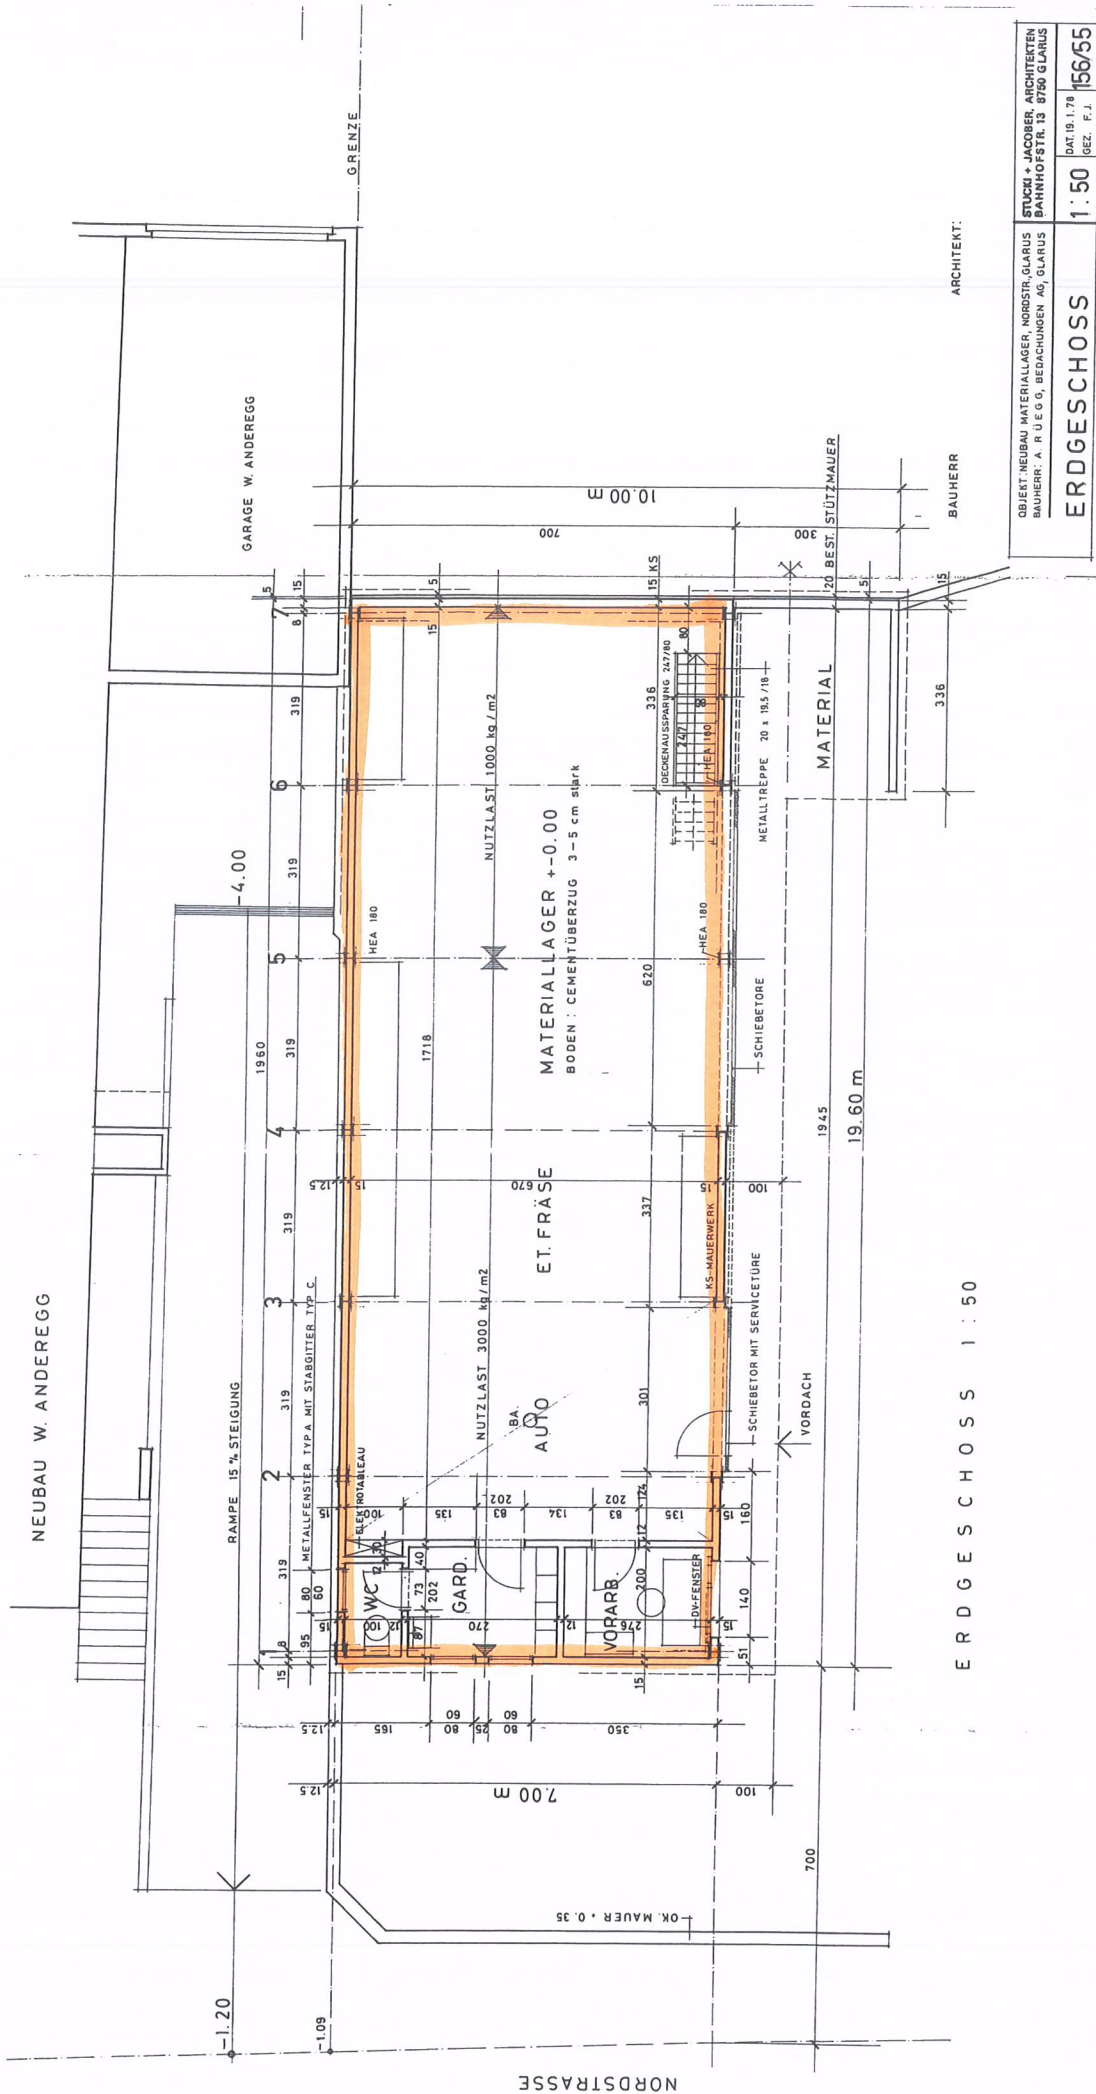

OBJEKT: NEUBAU MATERIALLAGER, NOBSTR. GLARUS BAUHERR: A. RUEGG, BEDACHUNGEN AG, GLARUS		STUCKI & JACOBER, ARCHITECTEN BAHNHOFSTR. 13, 8700 GLARUS
1:50		DAT. 19.1.79
ERDGESCHOSS		GEZ. F.J.
1:50		156/55