




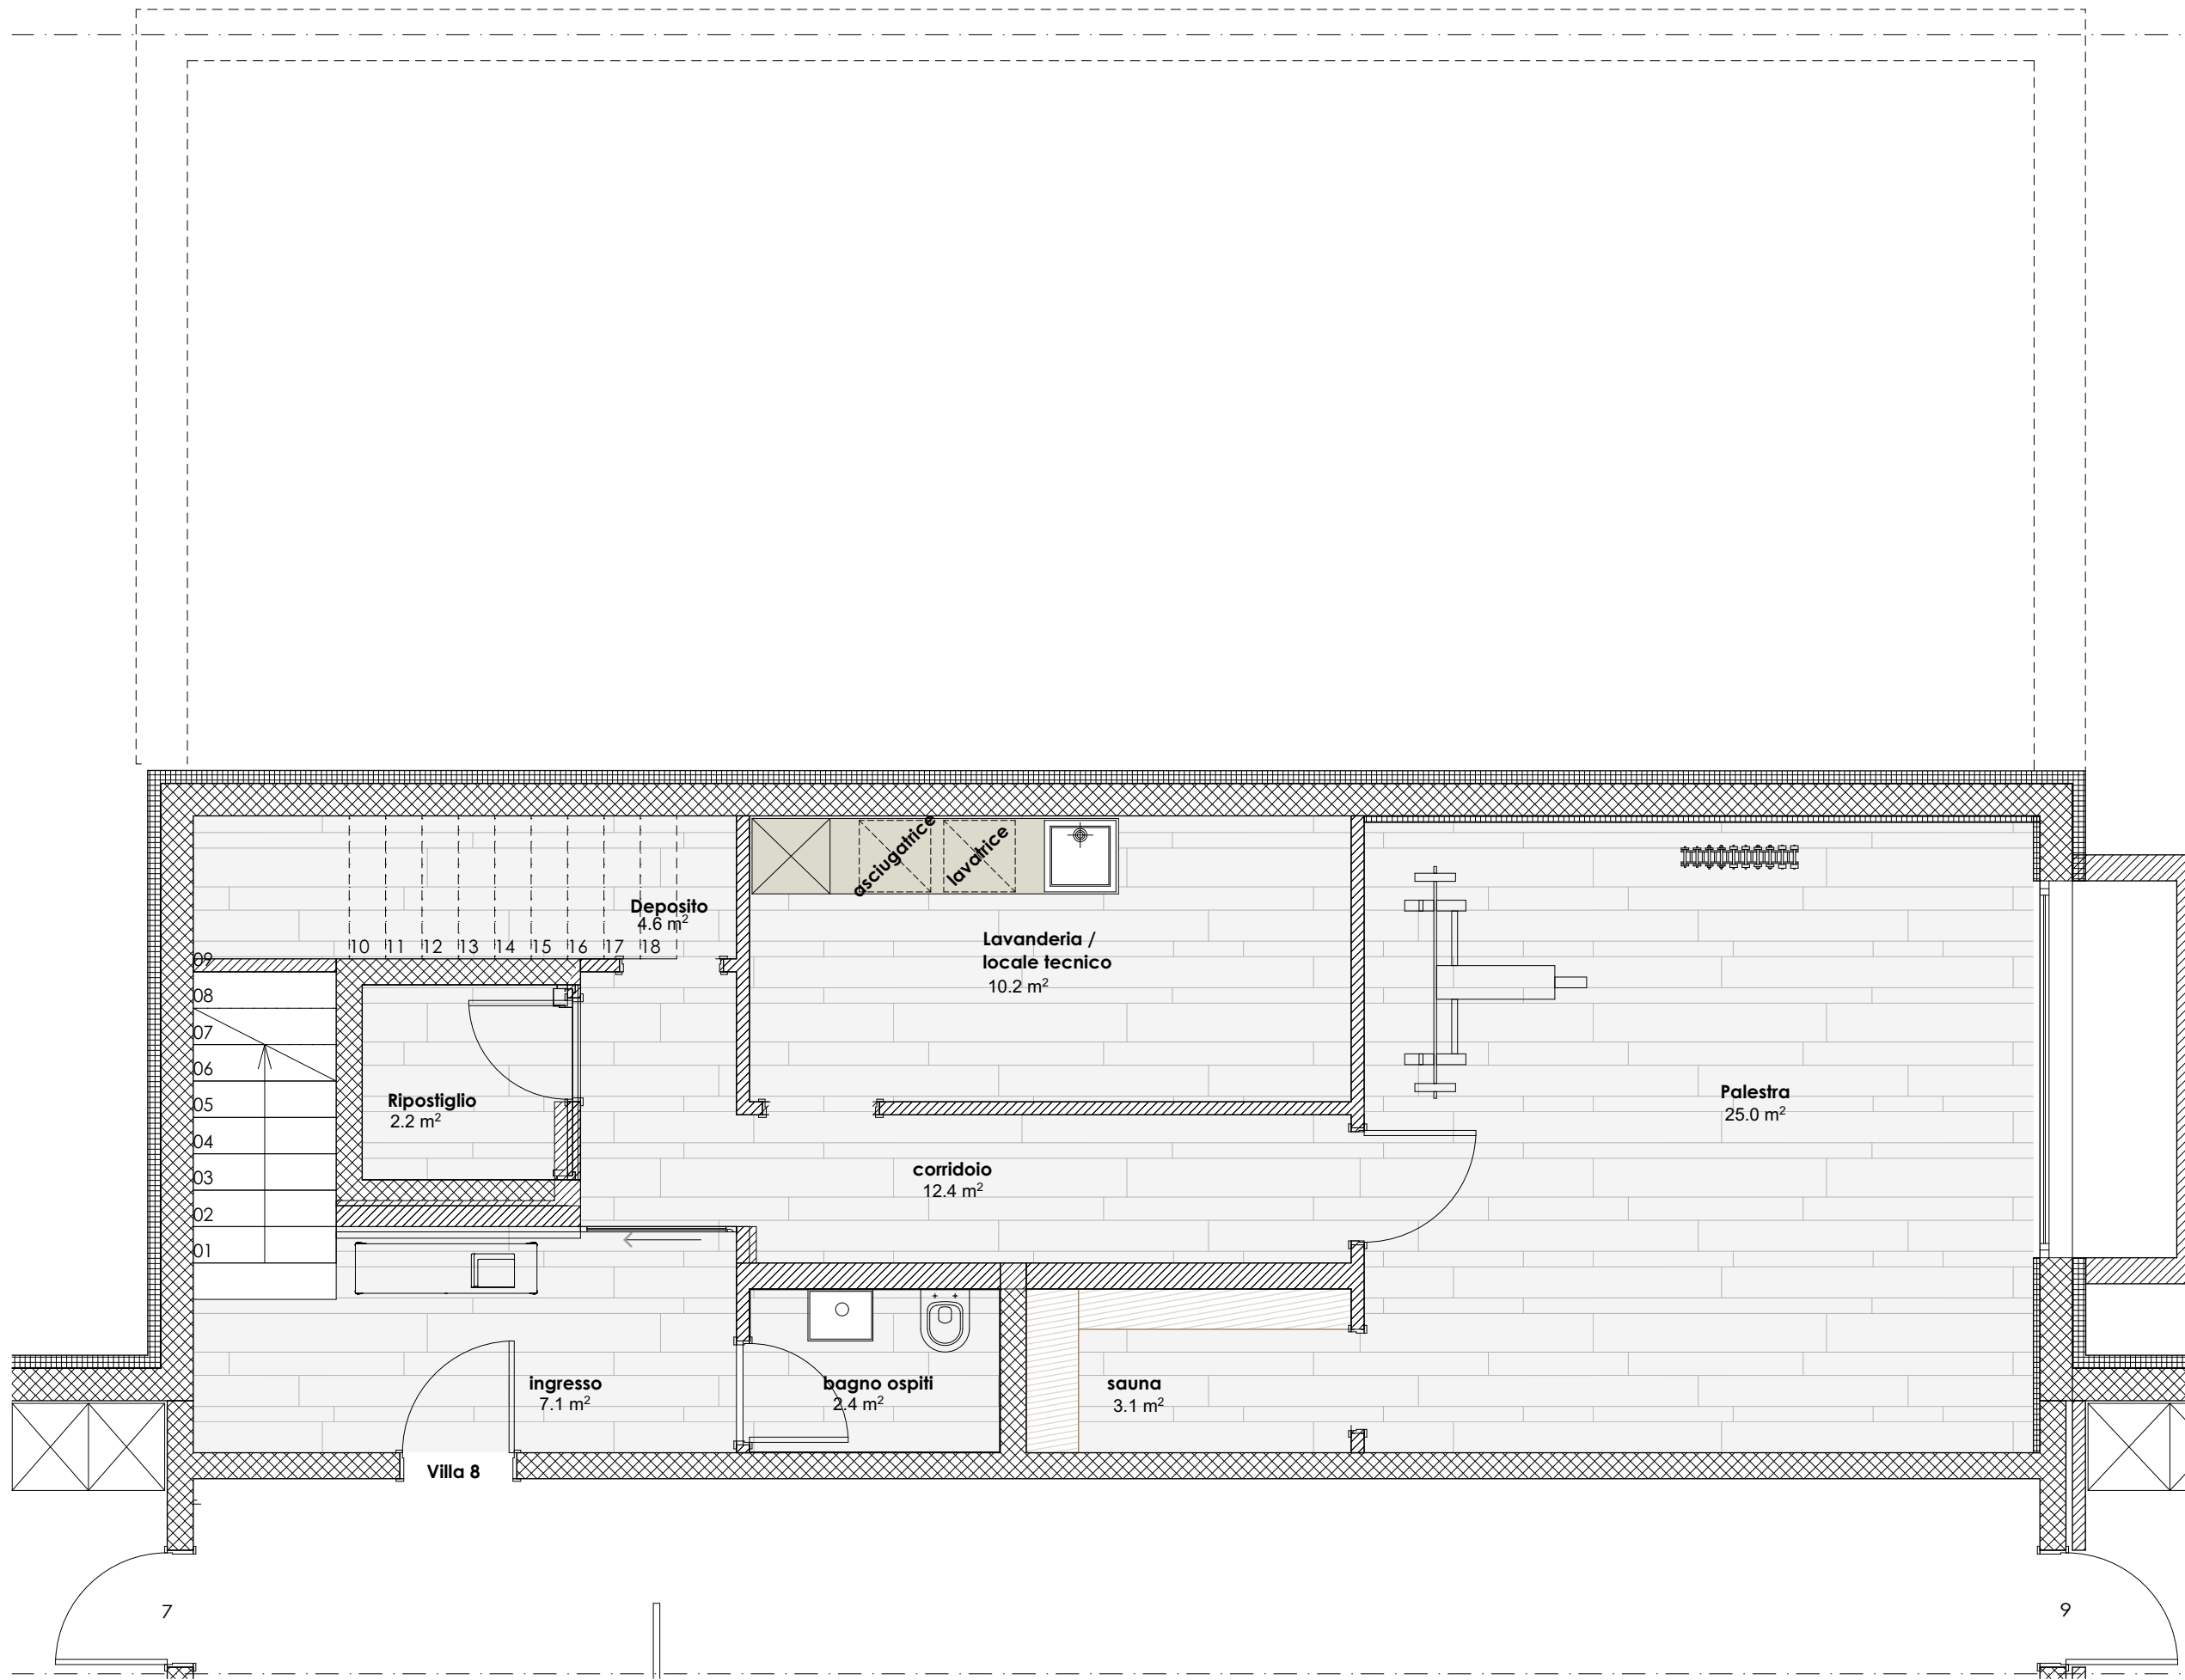

scala 1:50
piano -1

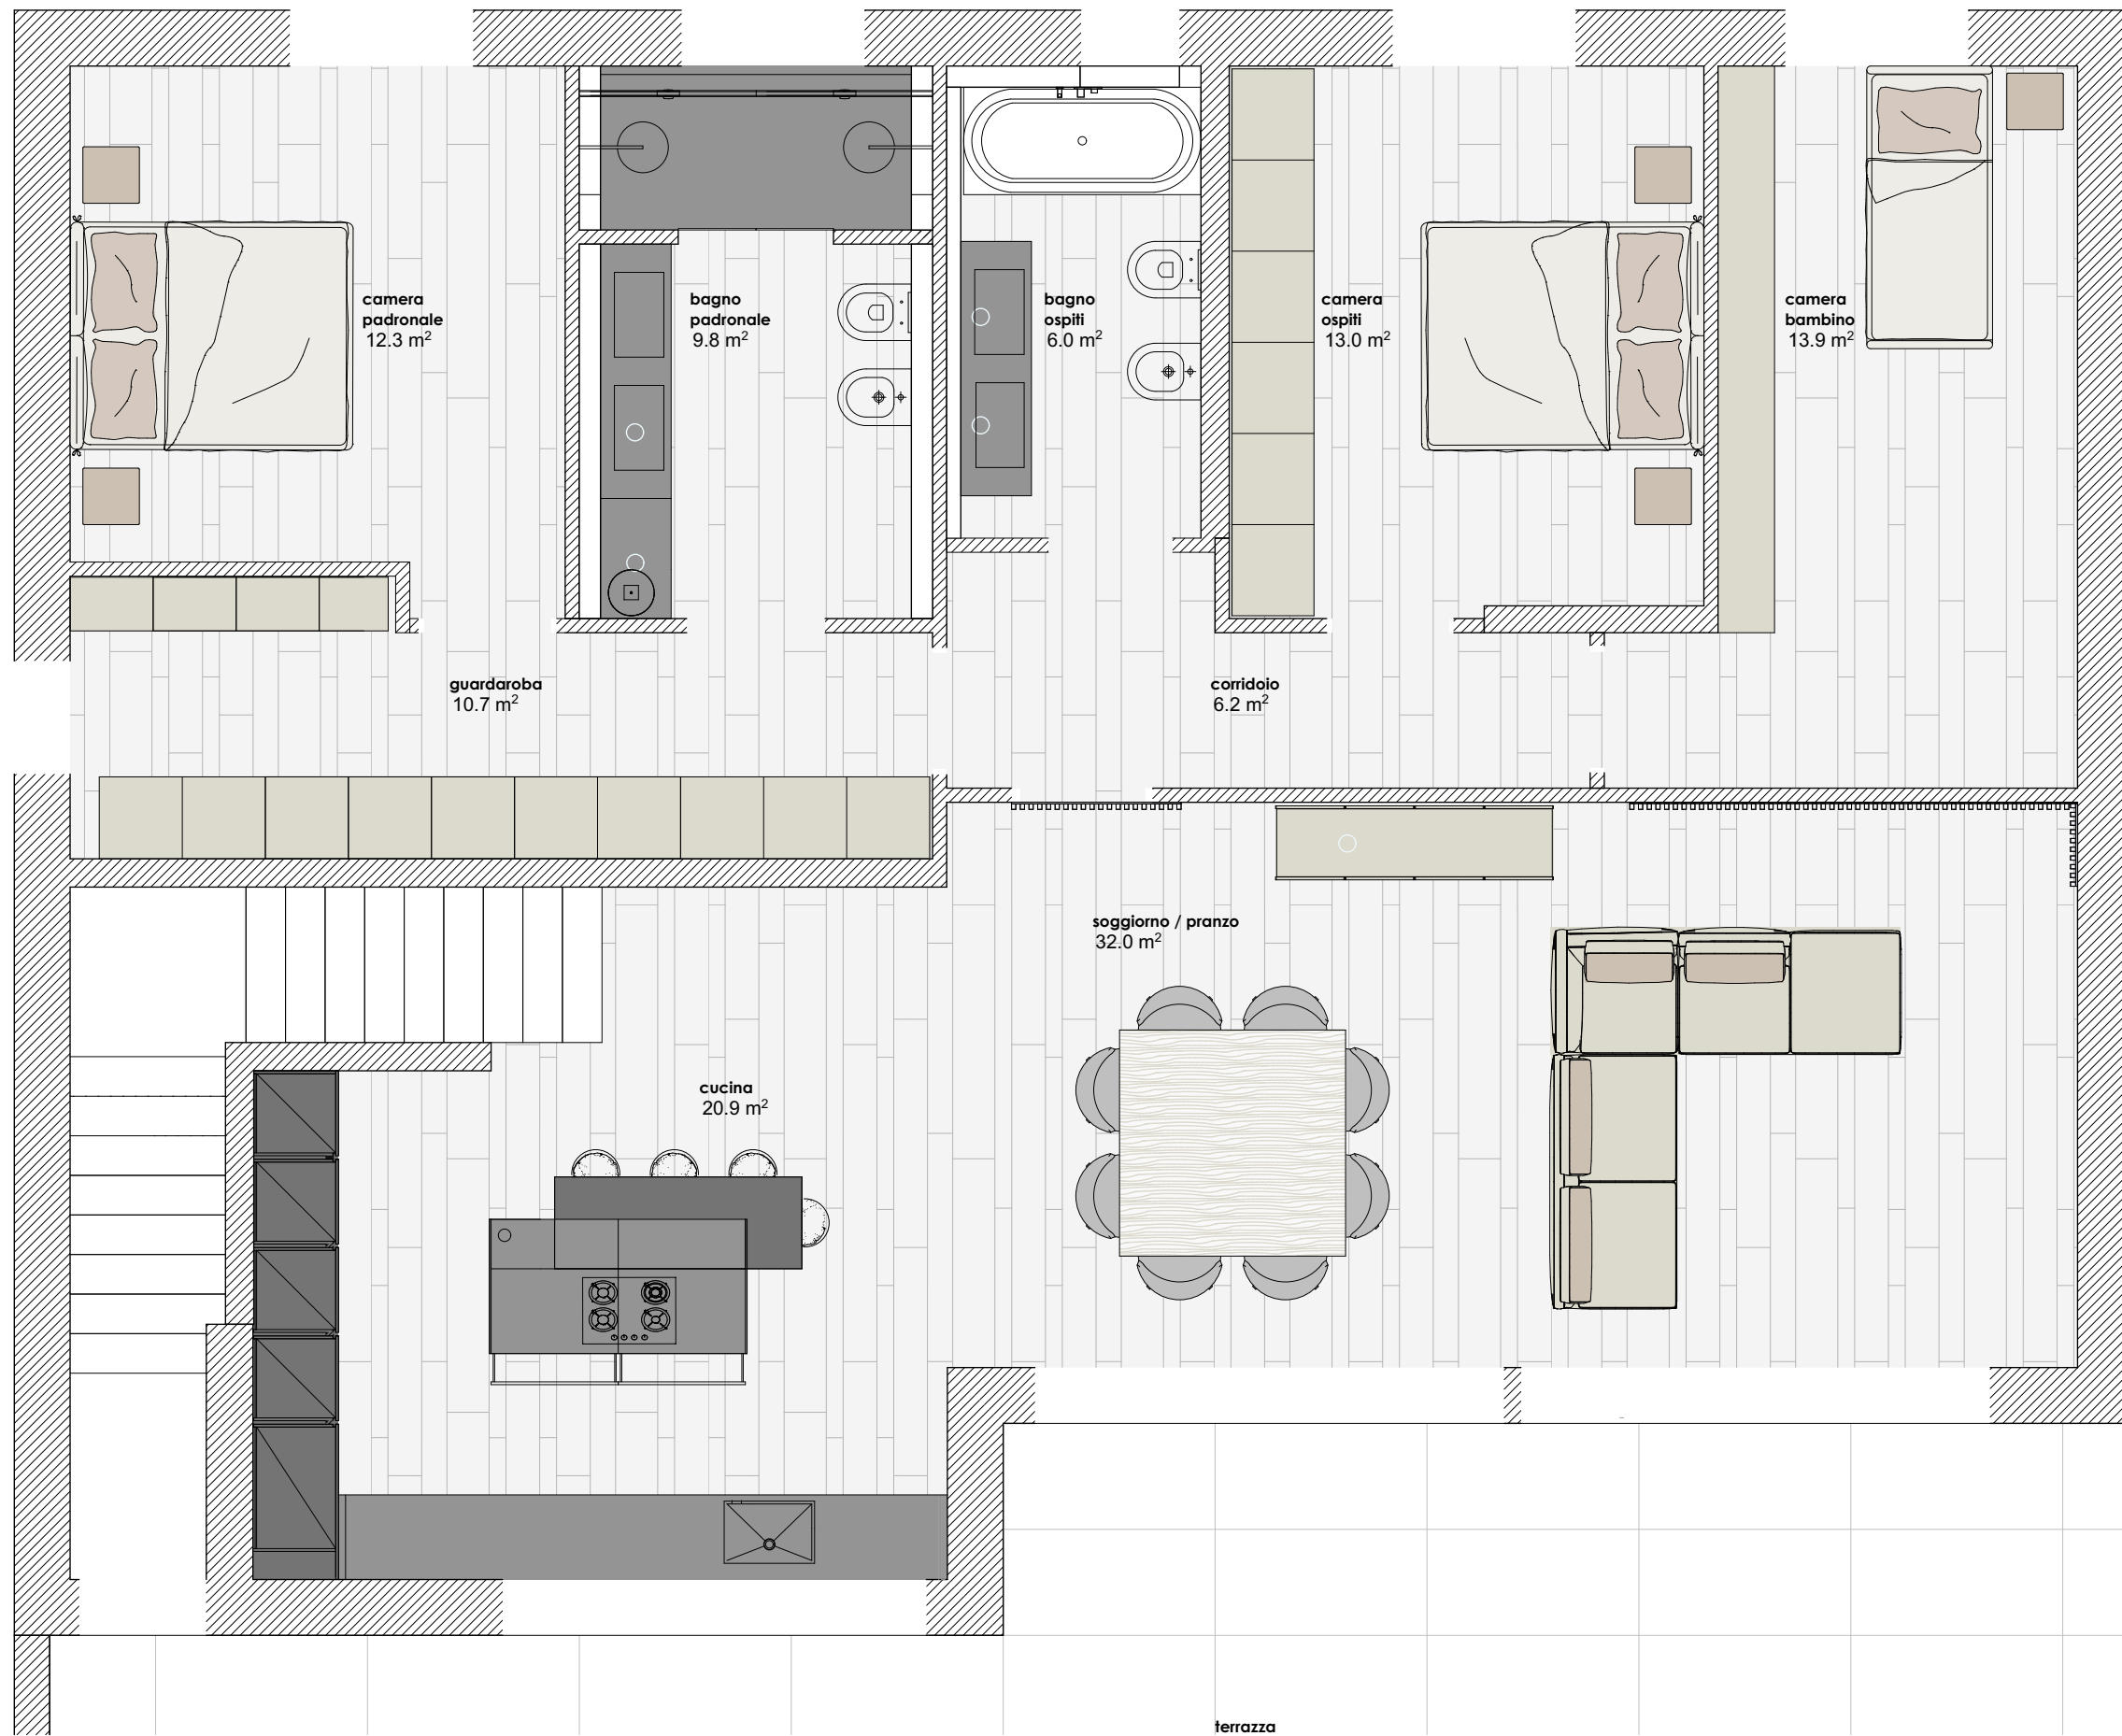

scala 1:50
piano terra

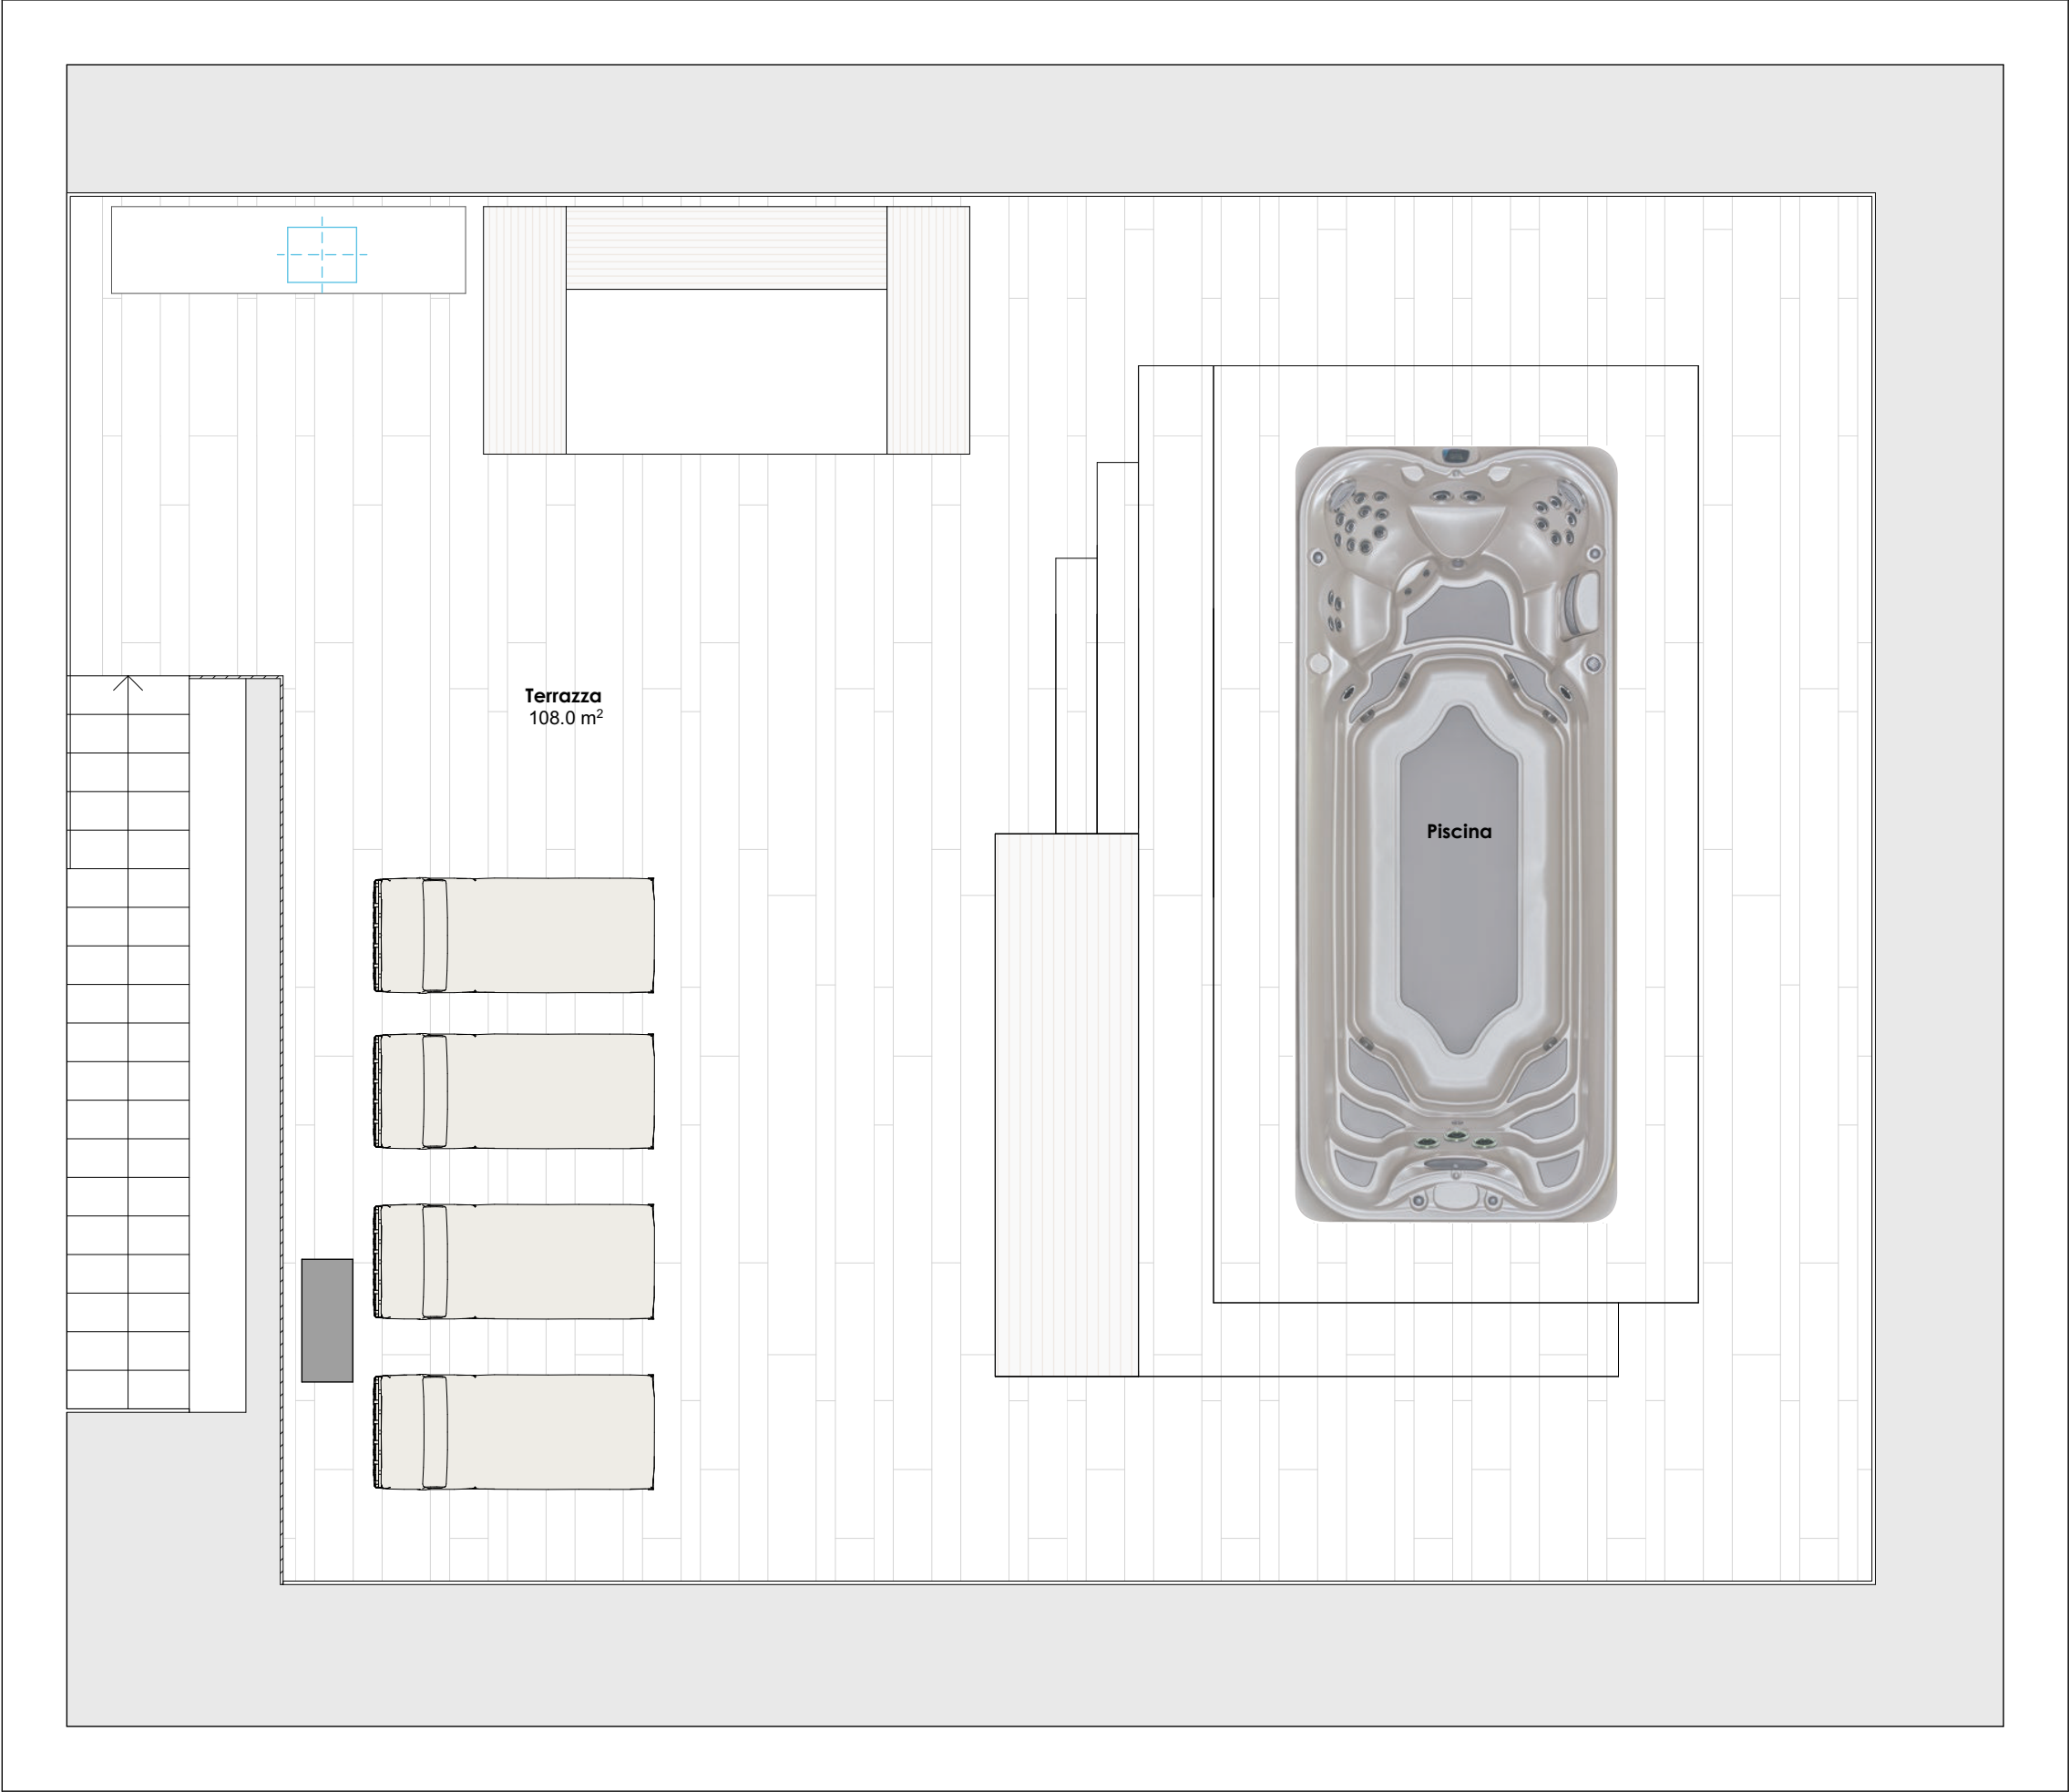

scala 1:50
piano tetto