


Existing building | Basement

Freie Strasse 84, 4051 Basel | Scale 1:100

Basement


- Leasable surface
- Technical rooms

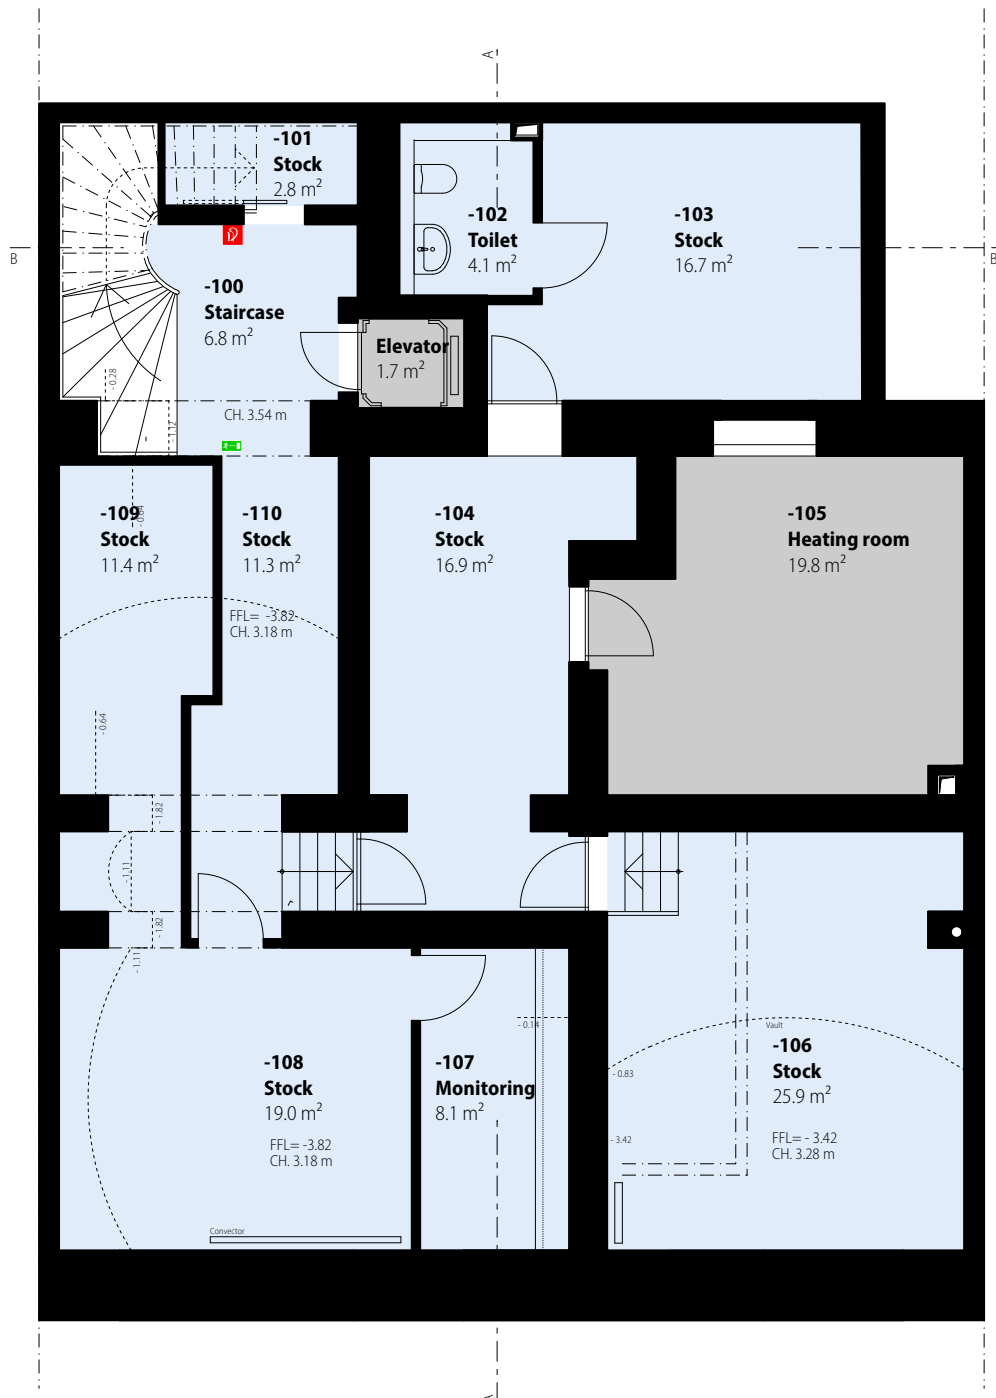

PLN:

01.001



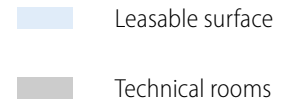


Existing building | First floor

Freie Strasse 84, 4051 Basel | Scale 1:100

First floor

- Leasable surface
- Technical rooms

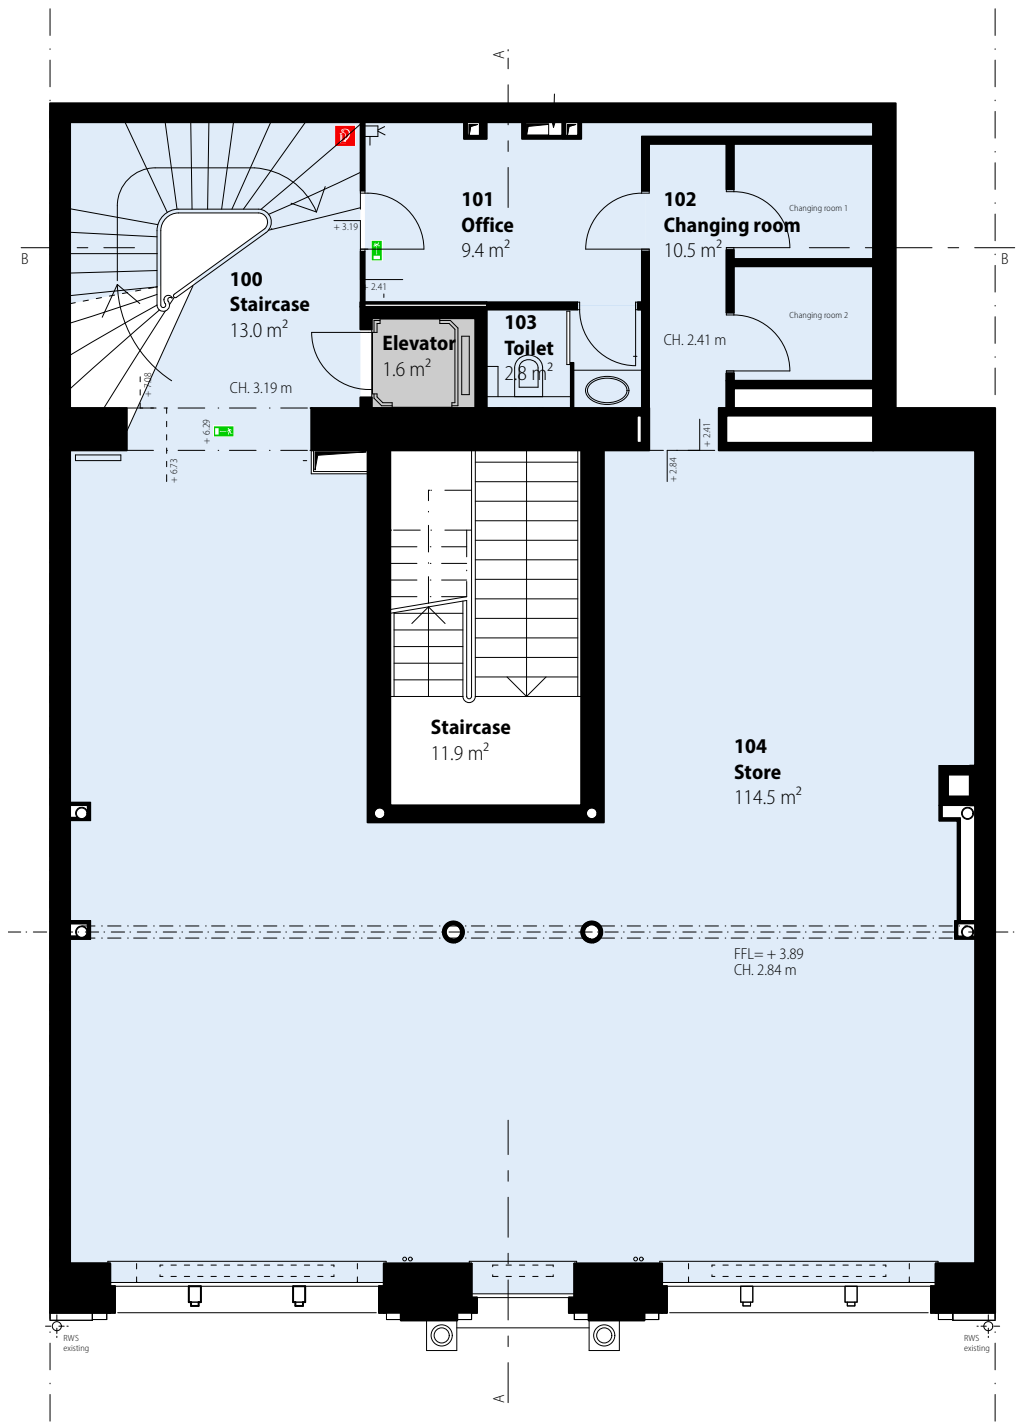

Existing building | Street façade

Freie Strasse 84, 4051 Basel | Scale 1:150

Street façade



PLN: 01.004



Section A-A



3rd FLR

2nd FLR

1st FLR

GR FLR

PLN:


01.005



Existing building | Section B-B

Freie Strasse 84, 4051 Basel | Scale 1:150

Section B-B

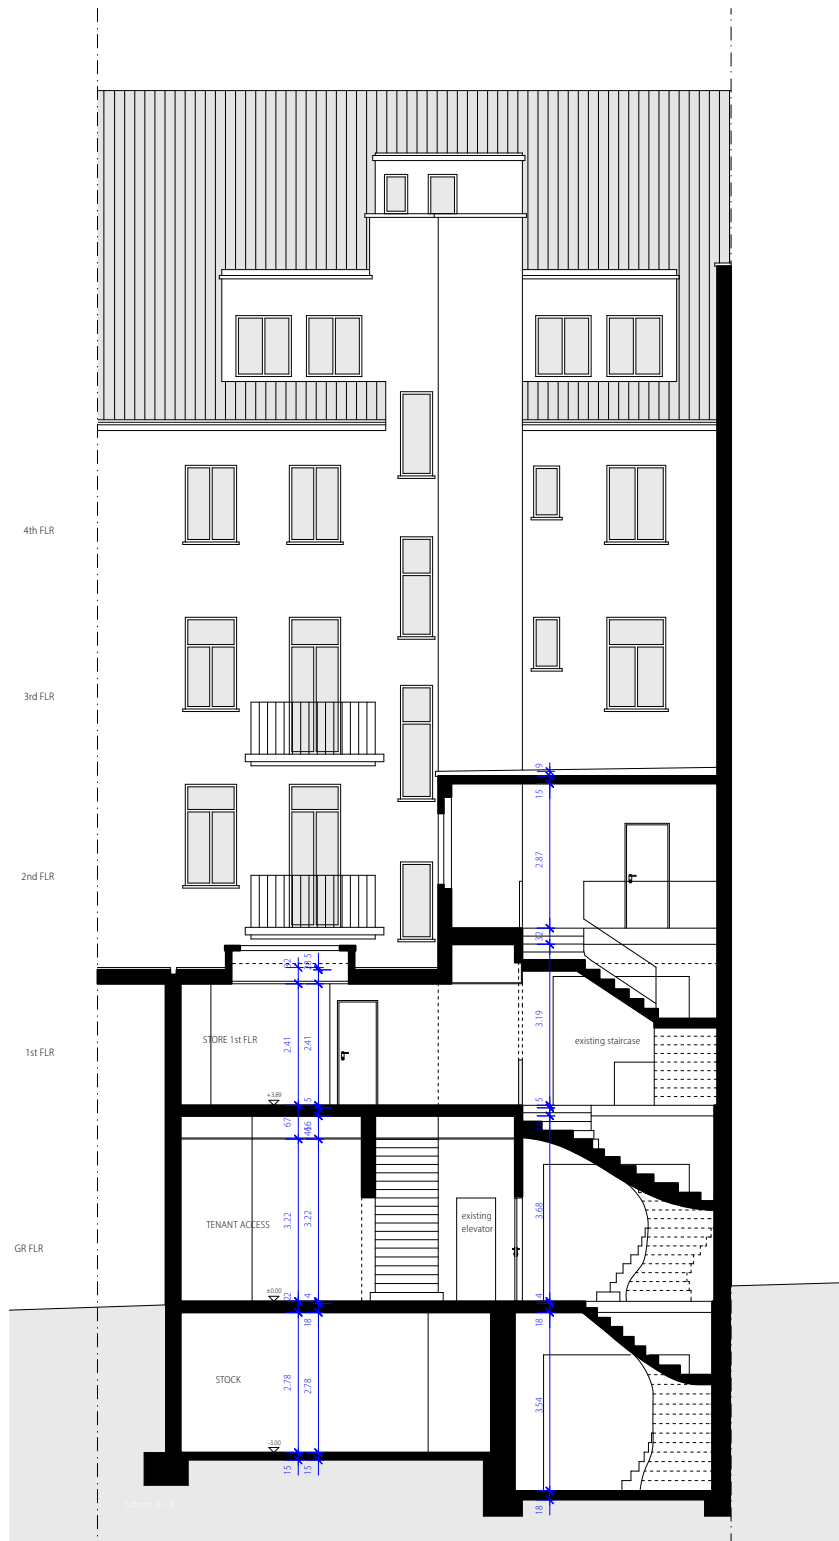

PLN: 01.006

