


Untergeschoss, 1 : 50

Alle Masse sind im Haus zu kontrollieren!

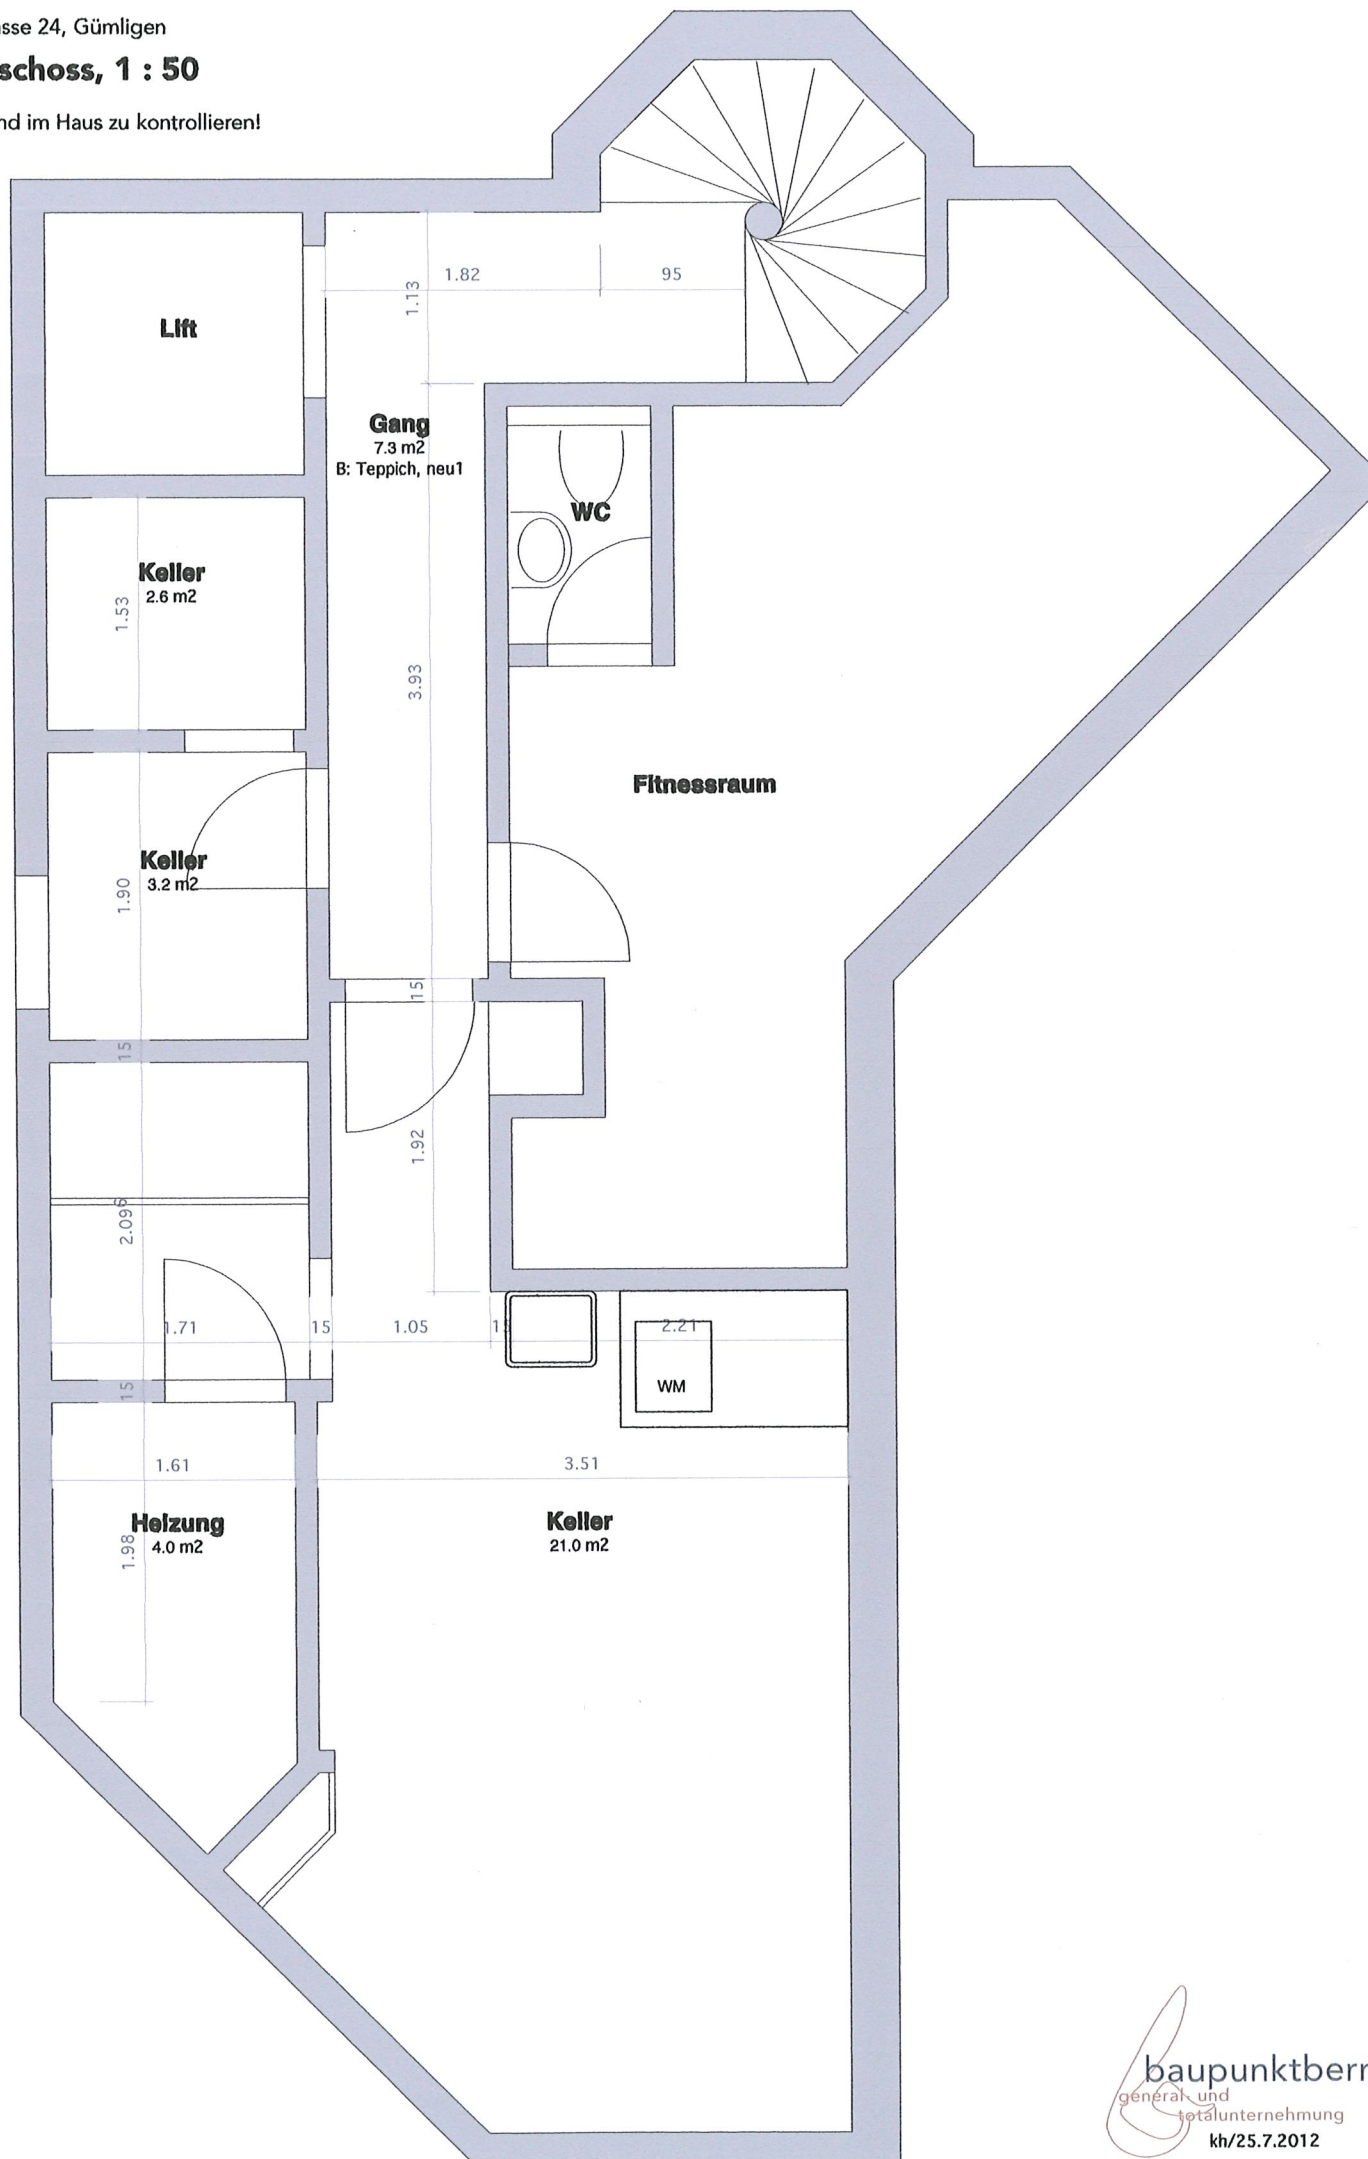

chulhausstrasse 24, Gümligen

Obergeschoss, 1 : 50

Alle Masse sind im Haus zu kontrollieren!

The floor plan shows the following rooms and dimensions:

- Zimmer** (23.4 m²): Dimensions include 5.12, 5.44, and 2.66.
- Zimmer** (11.0 m²): Dimensions include 4.22 and 3.87.
- Bad** (6.6 m²): Dimensions include 2.61 and 1.56.
- Gang** (18.7 m²): Dimensions include 2.32 and 1.58.
- Lift**: Dimensions include 1.56 and 1.58.
- Treppe**: Staircase area.

Additional dimensions and features include a staircase (Treppe) with a width of 95, a door width of 15, and a window width of 2.01.

baupunktbern
general und
totalunternehmung
kh/25.7.2012

Treppo
B: Teppich, neu



Dachgeschoss, 1 : 50

Alle Masse sind im Haus zu kontrollieren!

