





SITUATION
VILLA C ET VILLA D
ECH.1/200

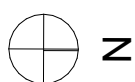


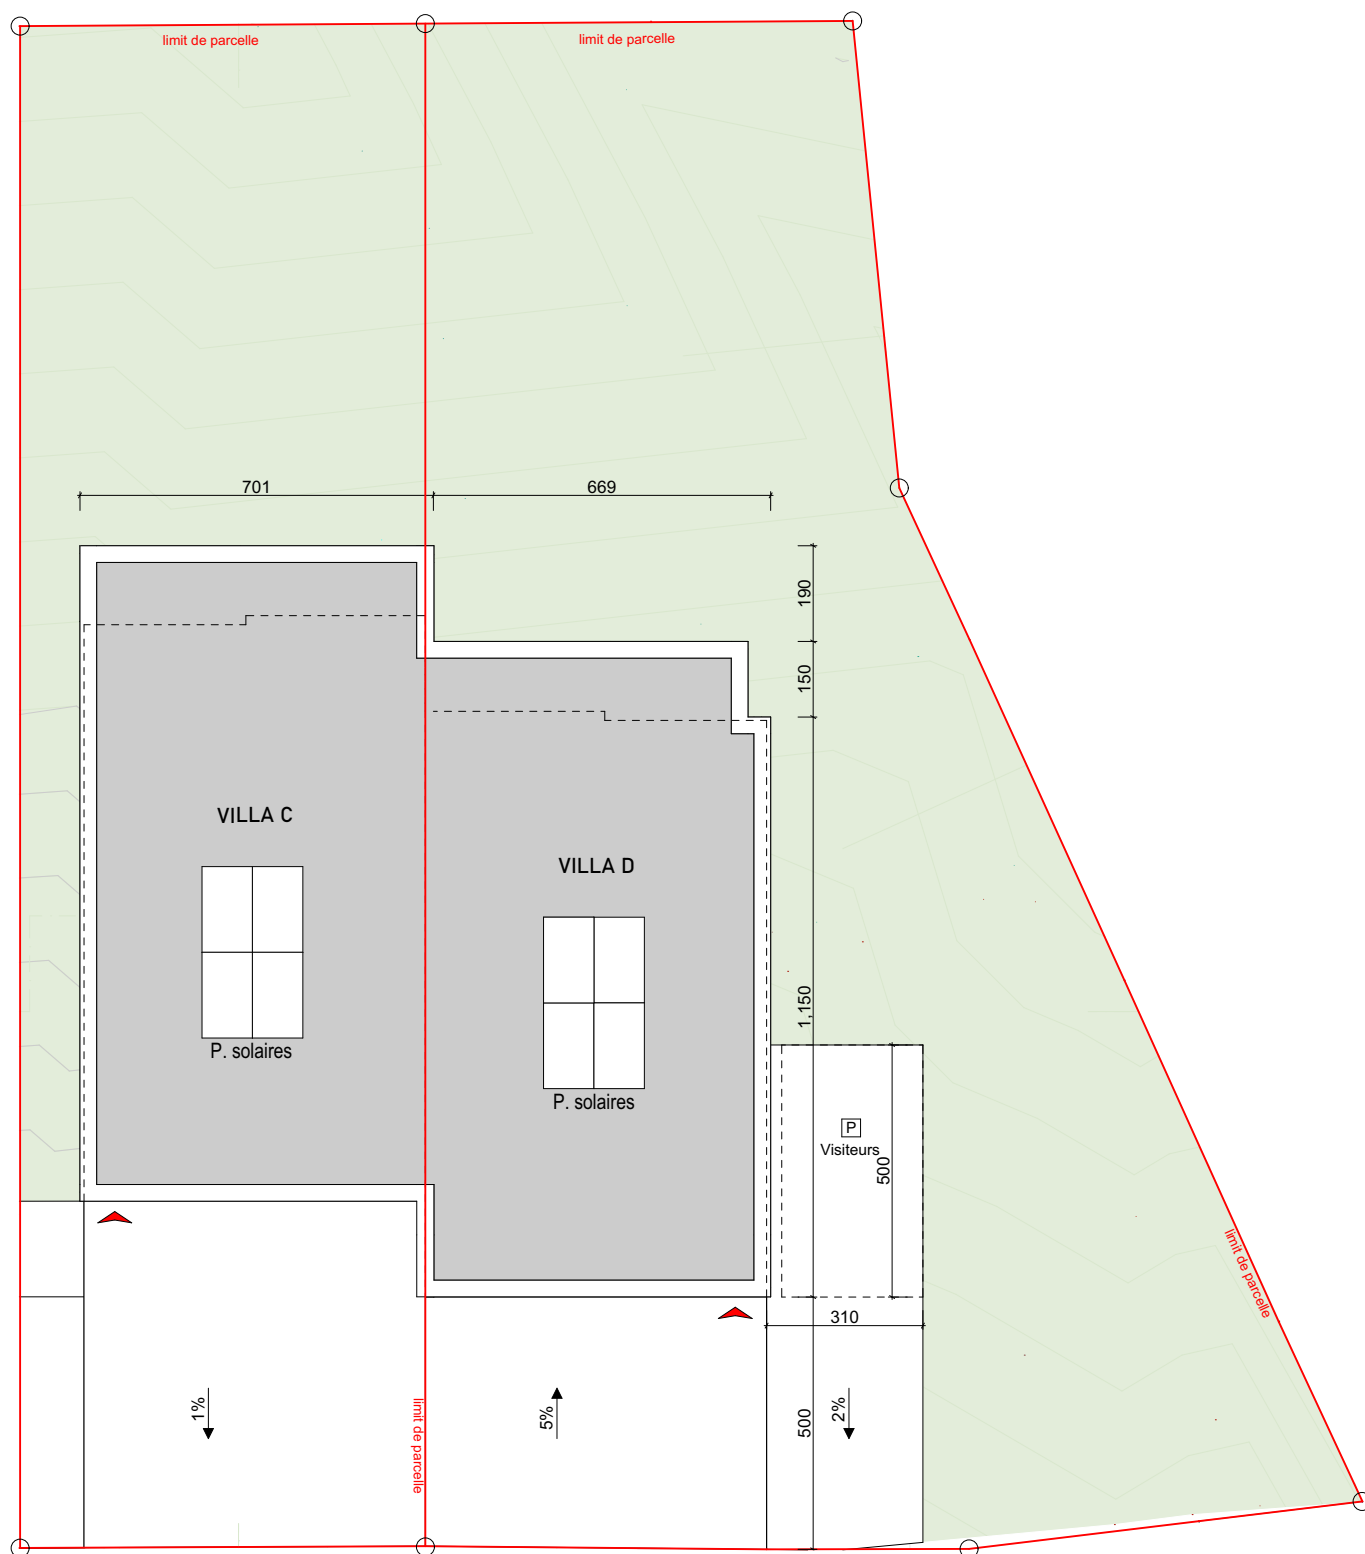

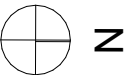


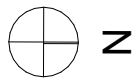

COUPE A - A
VILLA C ET VILLA D
ECH. 1/100

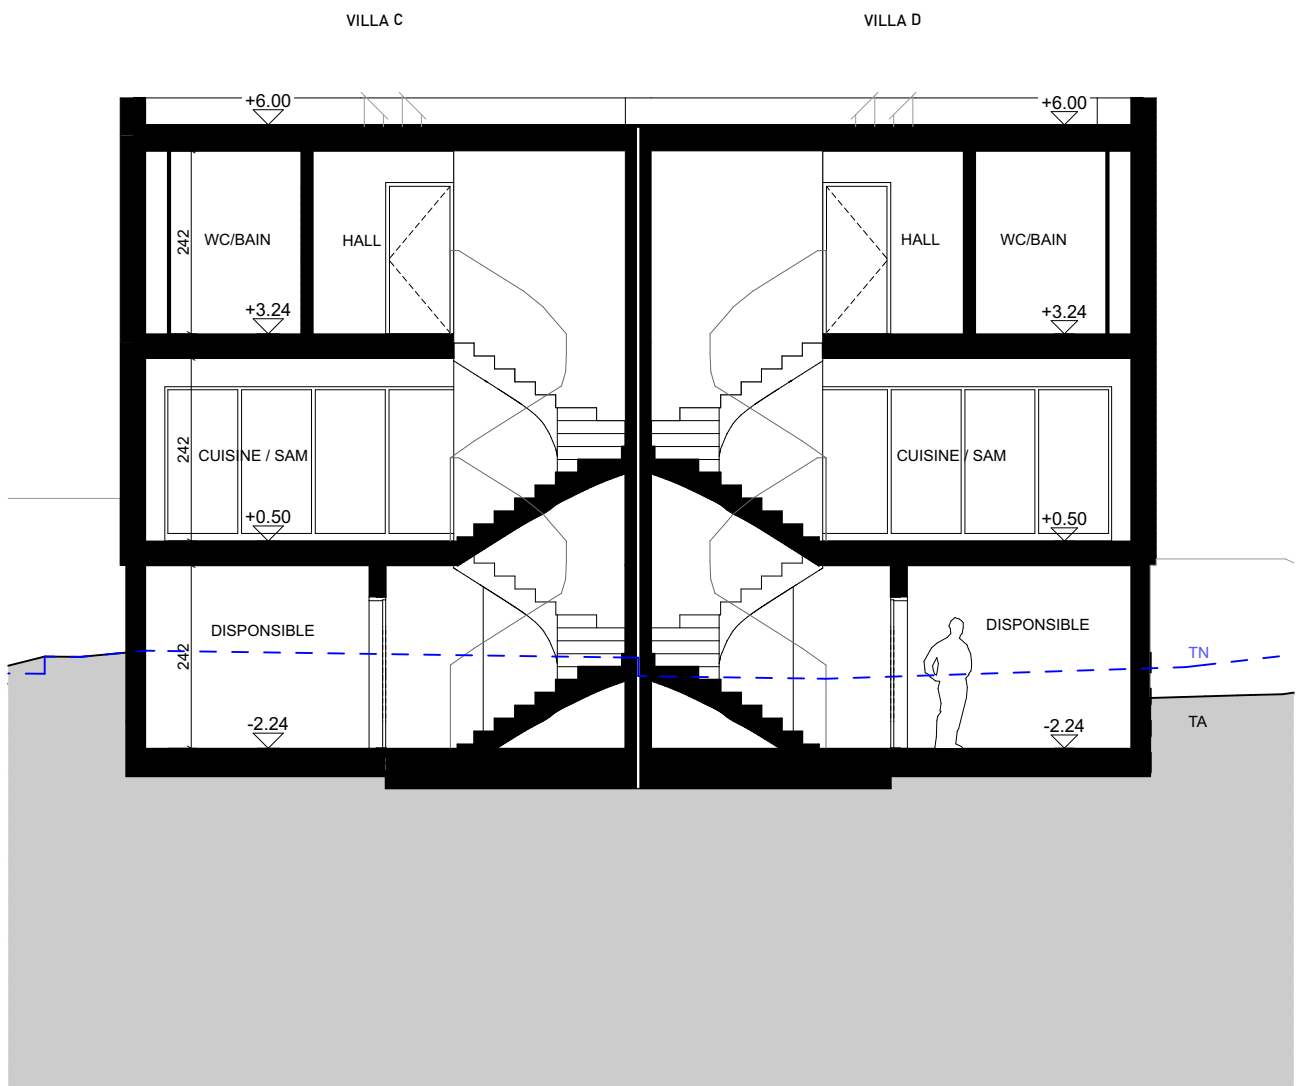

VILLA C

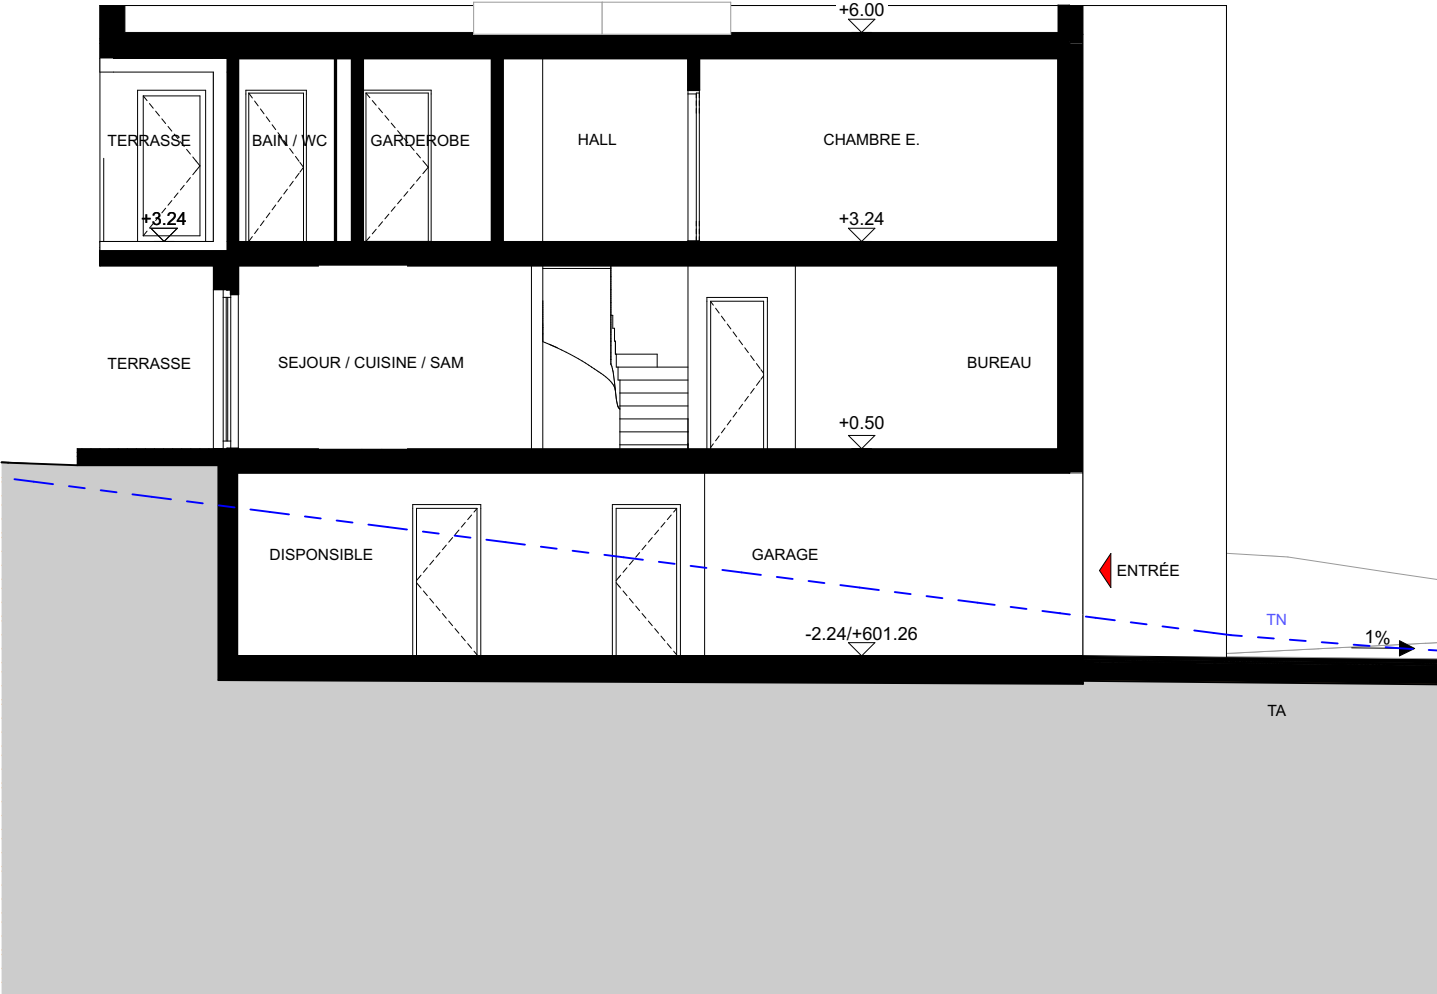


VILLA D

VILLA C




VILLA C


VILLA D

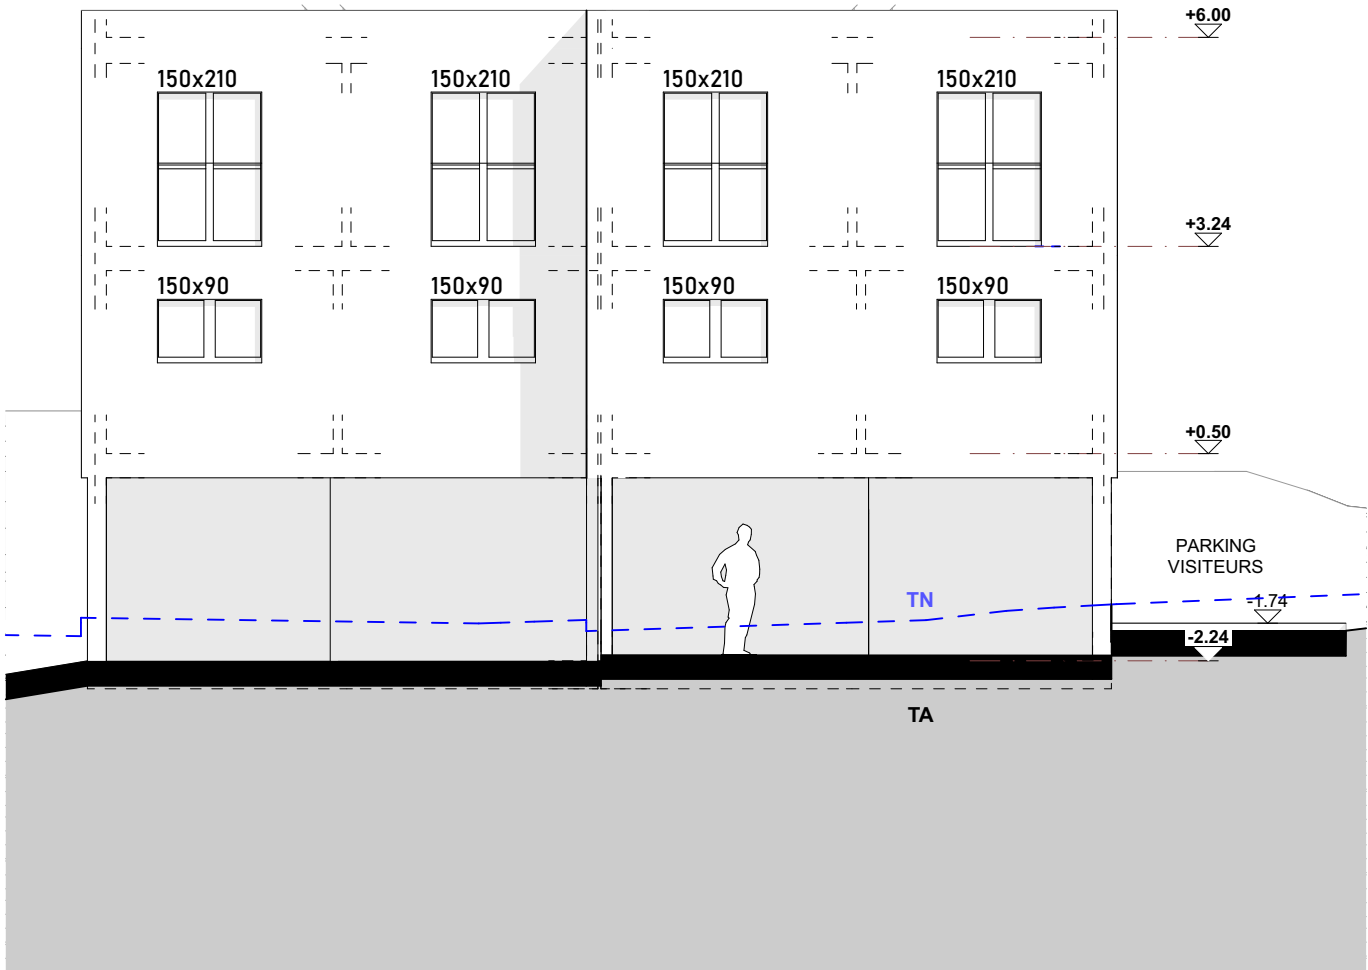

VILLA D

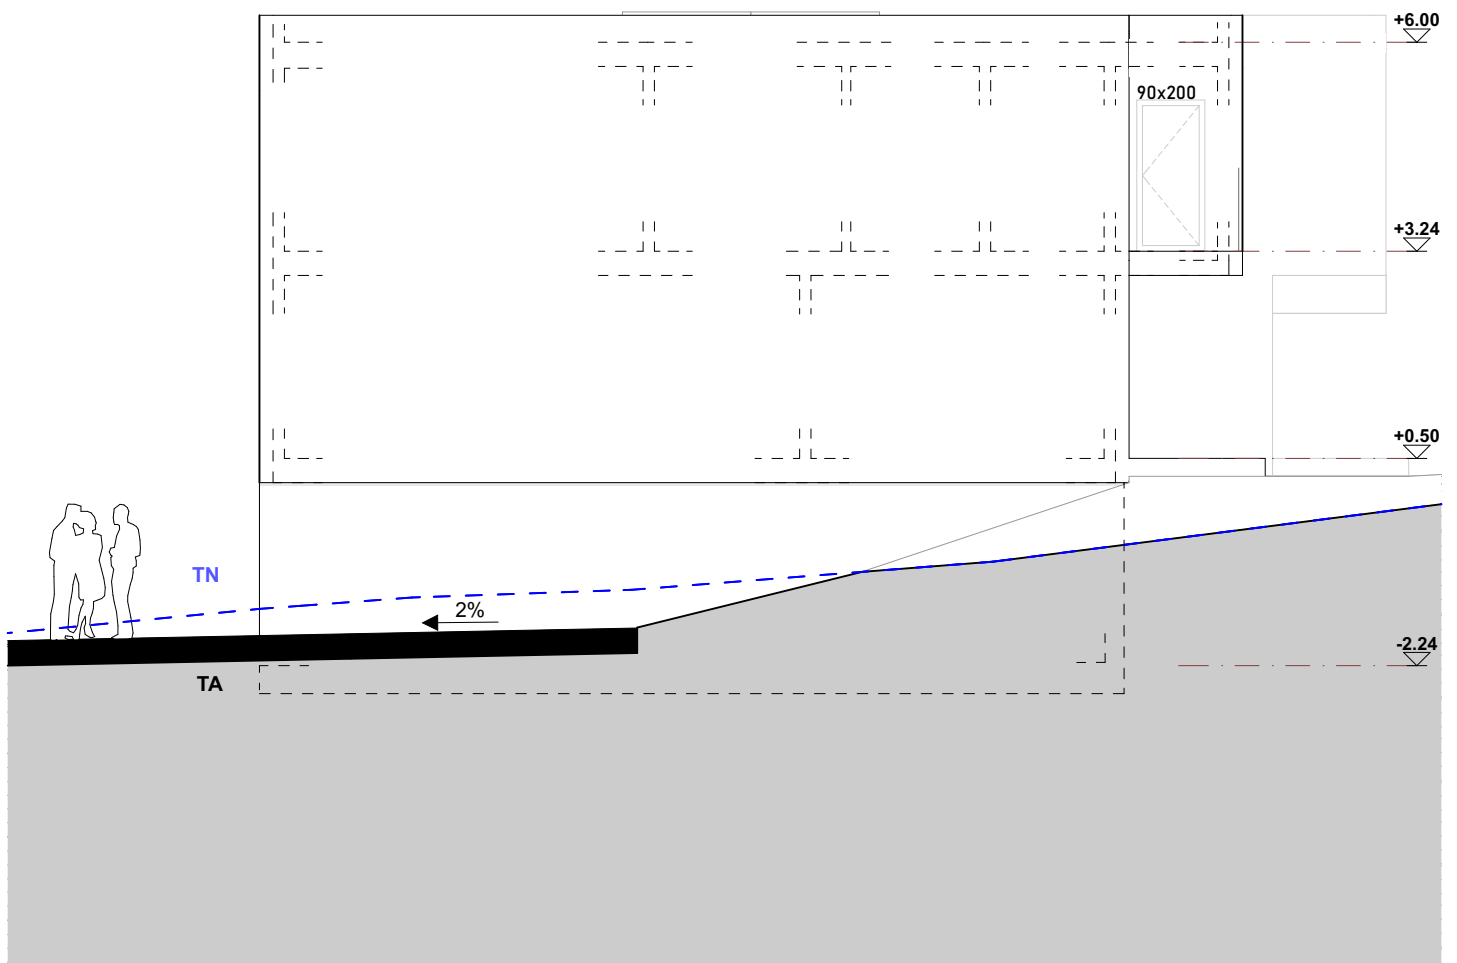

VILLA C

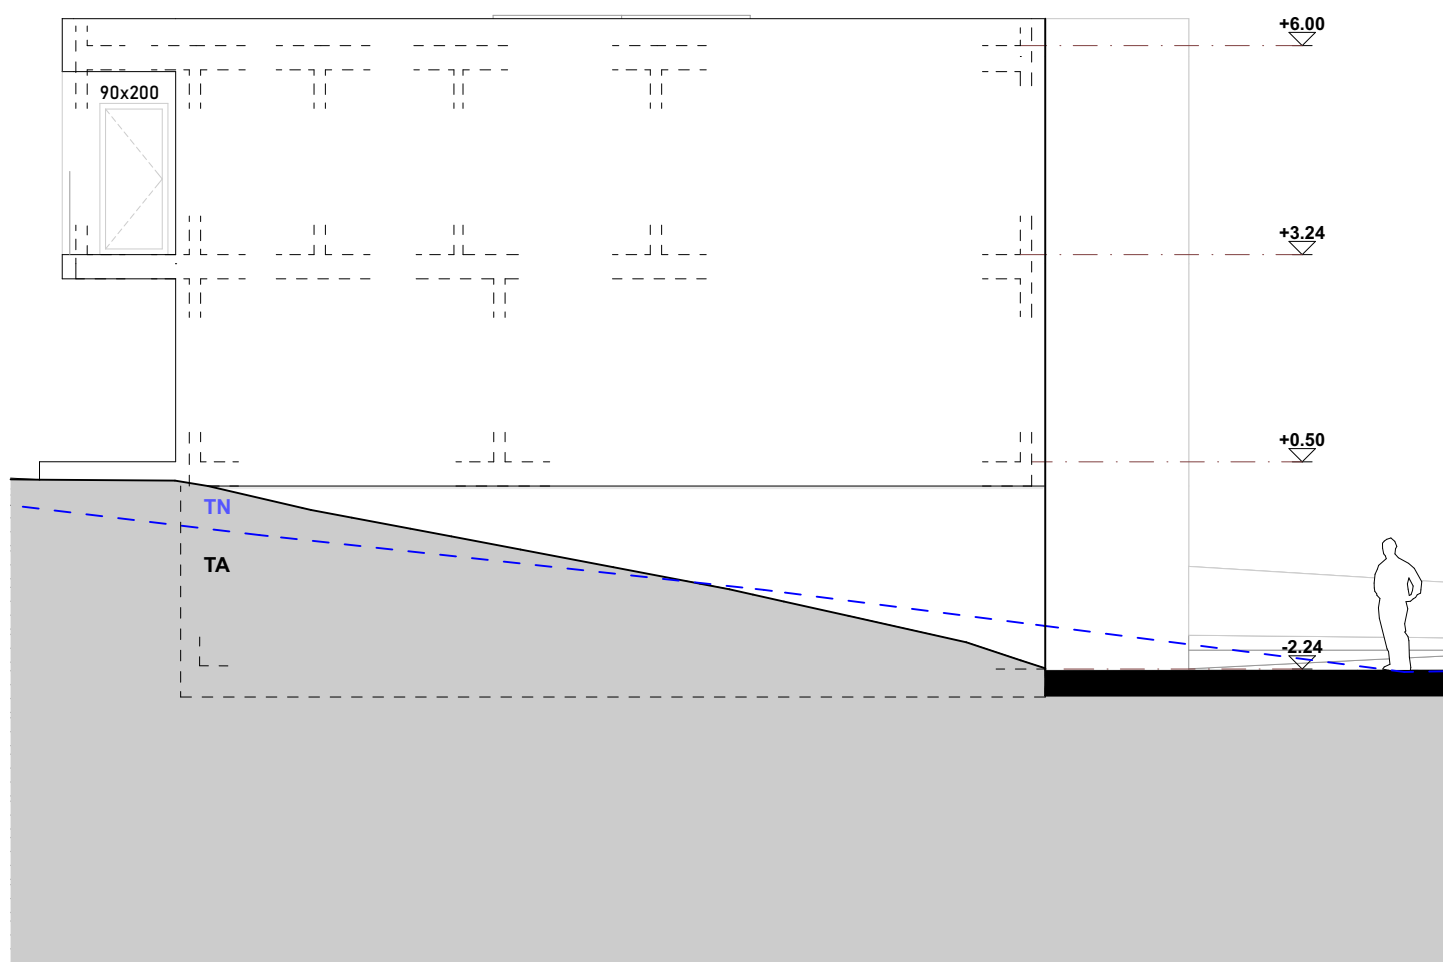





ETAGE 01
VILLA C
SN 70.33 m²
VILLA D
SN 70.33 m²

