


74982-02
1. - 3. Obergeschoss
Kornweg 4a
5415 Nussbaumen
Eigent. PK Energie
M 1:100, Ausdruck skaliert
Basisplan M=1:50, 27.05.1969
749820201



23040

23.05

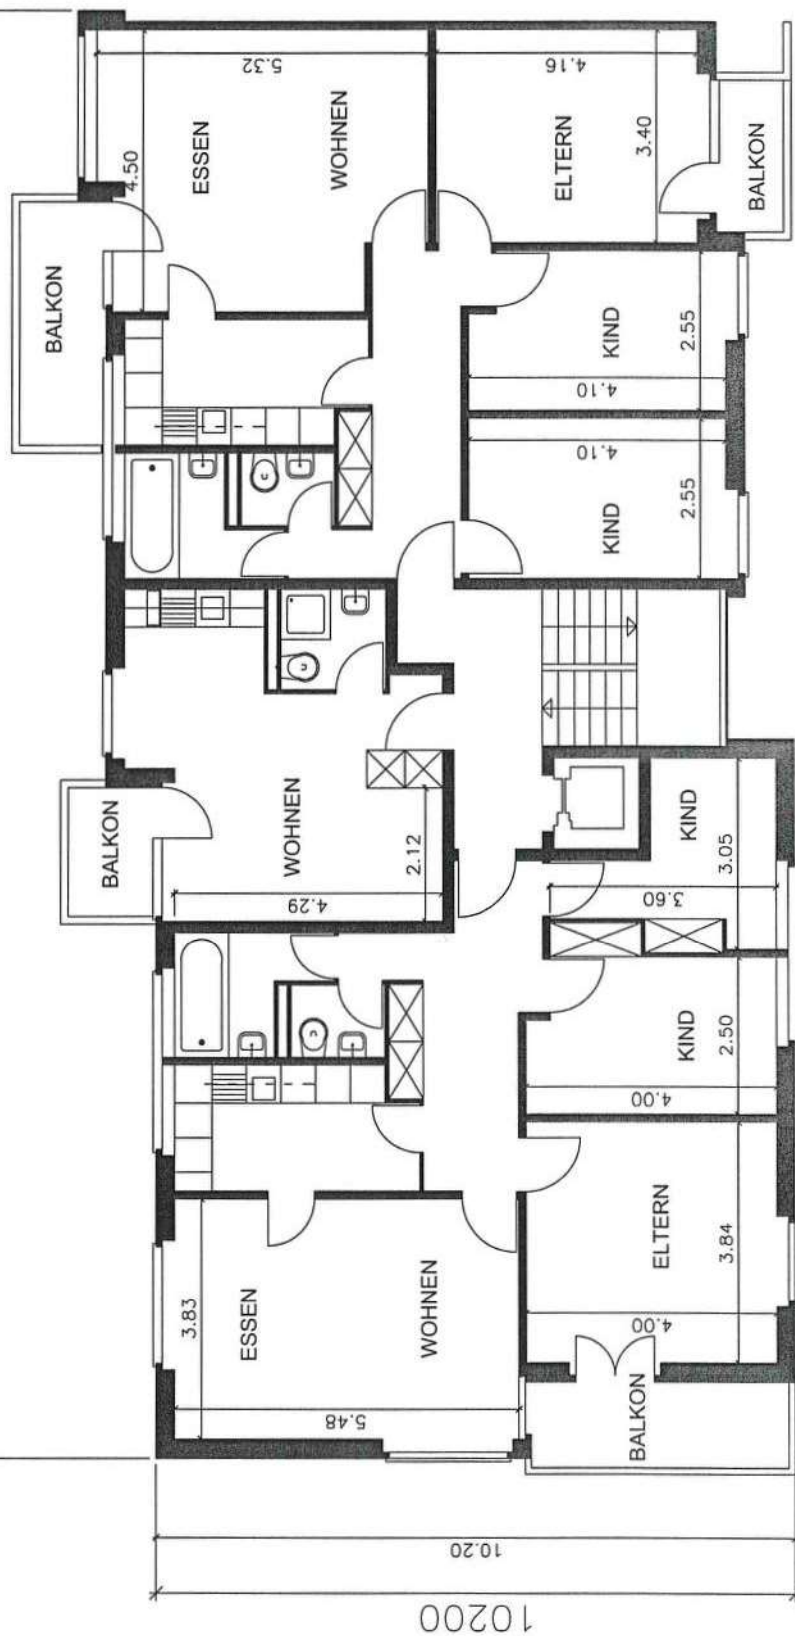

10200