

Grumetweg 2, 5507 Mellingen

49' 001

GEWERBEFLÄCHEN

M. 1:100

Grundriss EG

Format: 42 x 30

Datum: 10.07.2025


Rev.:

Hannes Strebel, dipl. Ing. Architekt HDK SIA

Wolbachstrasse 15, 8032 Zürich

079 747 06 79

hannes.strebel@mac.com

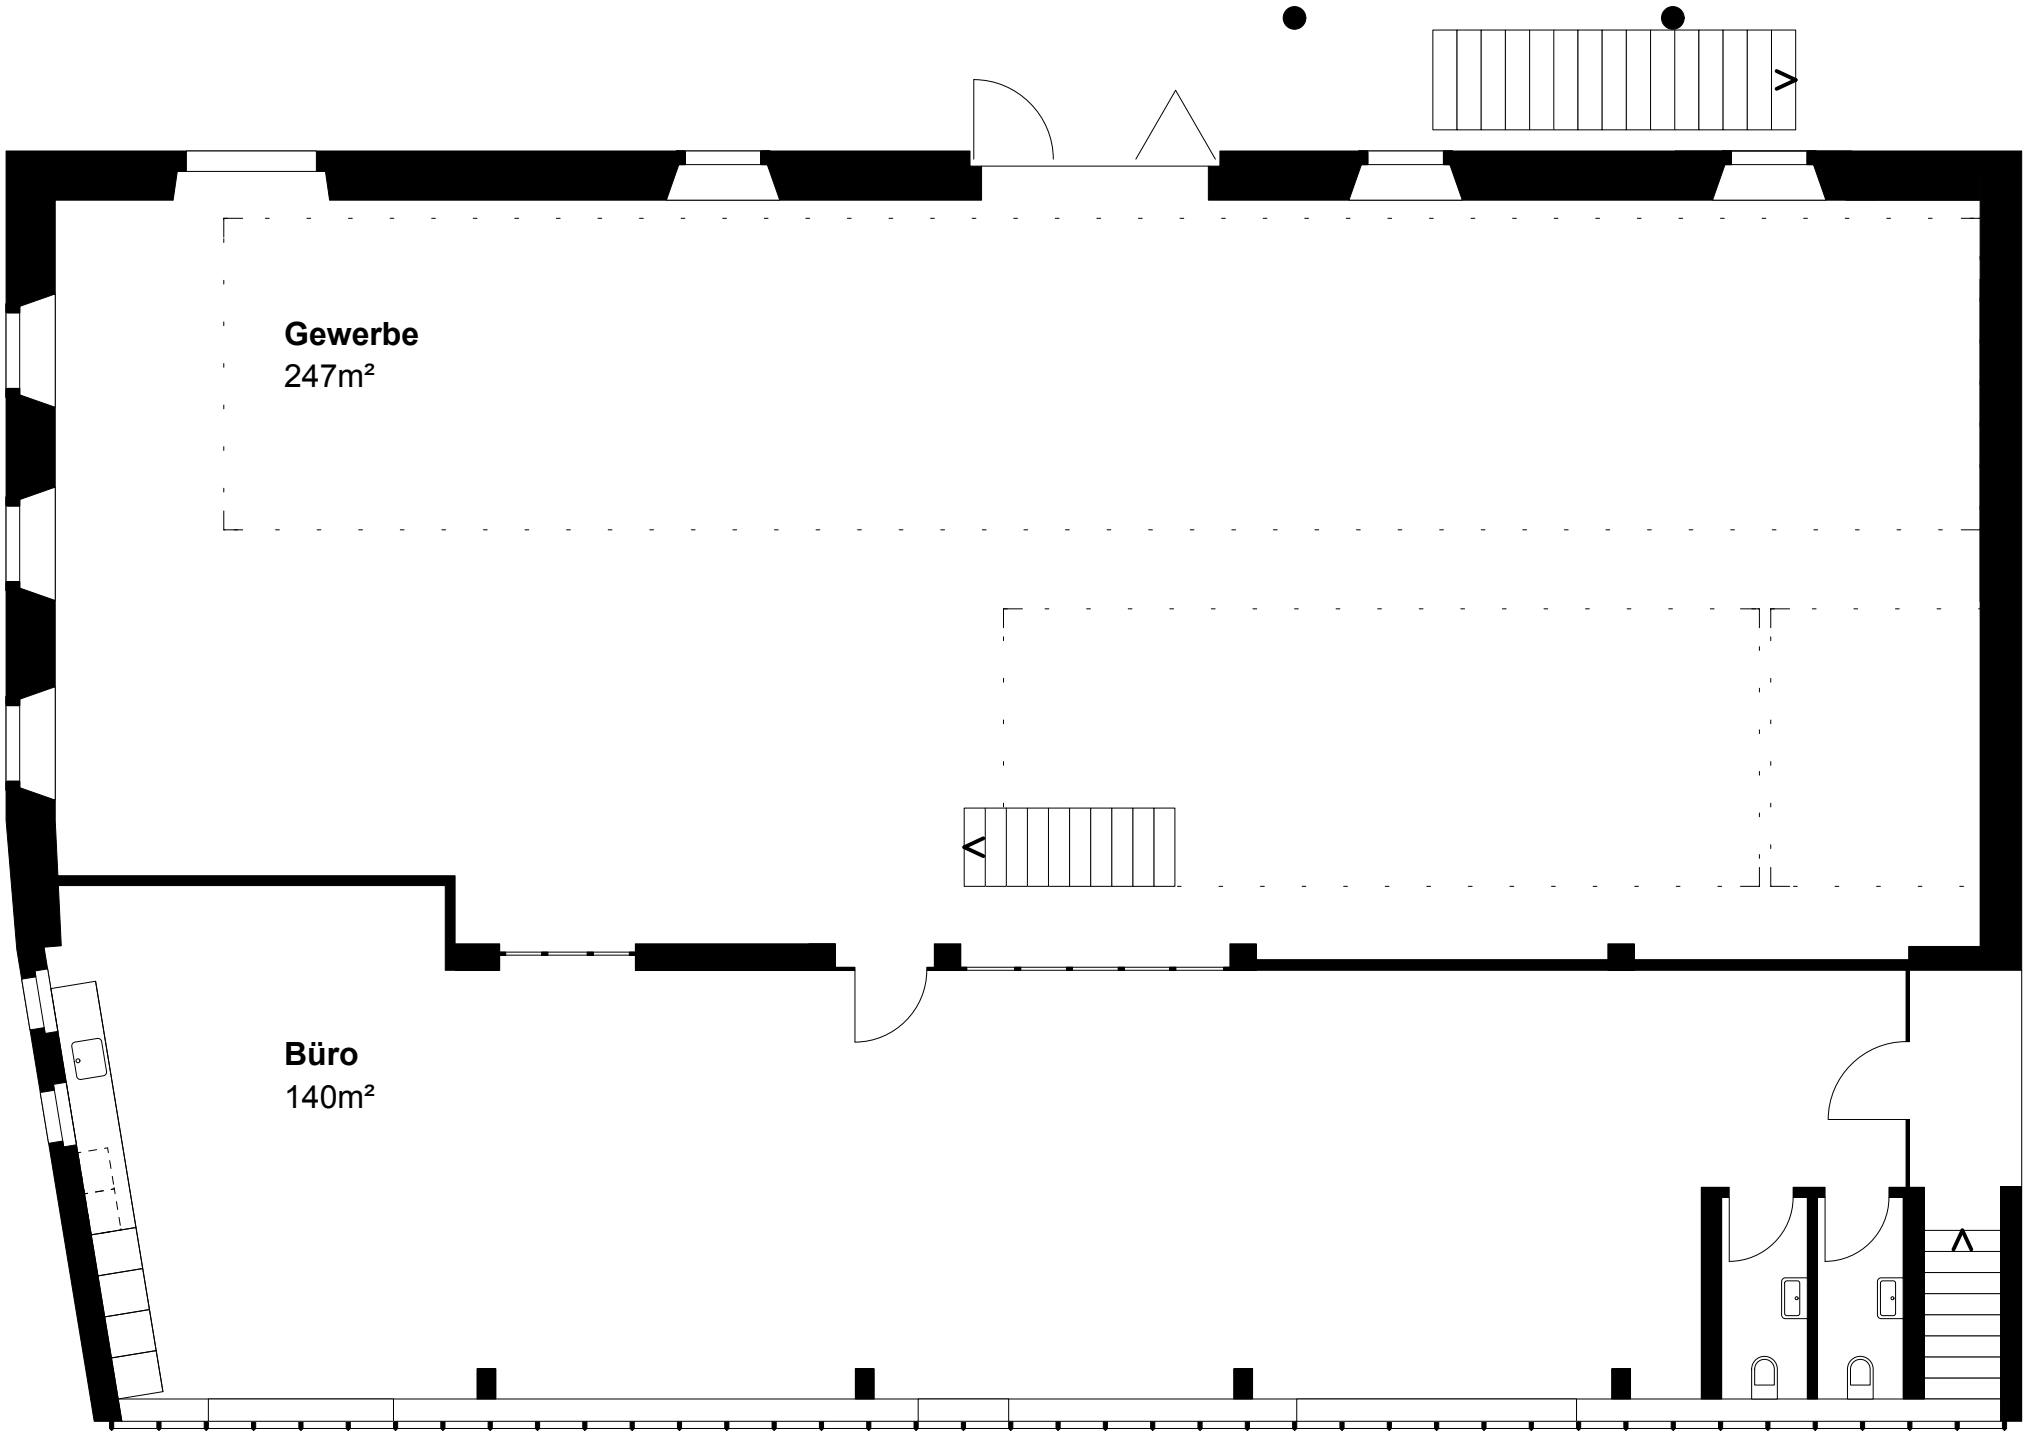

Grumetweg 2, 5507 Mellingen

49' 002

GEWERBEFLÄCHEN

M. 1:100

Grundriss Keller

Format: 42 x 30

Datum: 10.07.2025


Rev.:

Hannes Strebel, dipl. Ing. Architekt HDK SIA


Wolbachstrasse 15, 8032 Zürich

079 747 06 79

hannes.strebel@mac.com

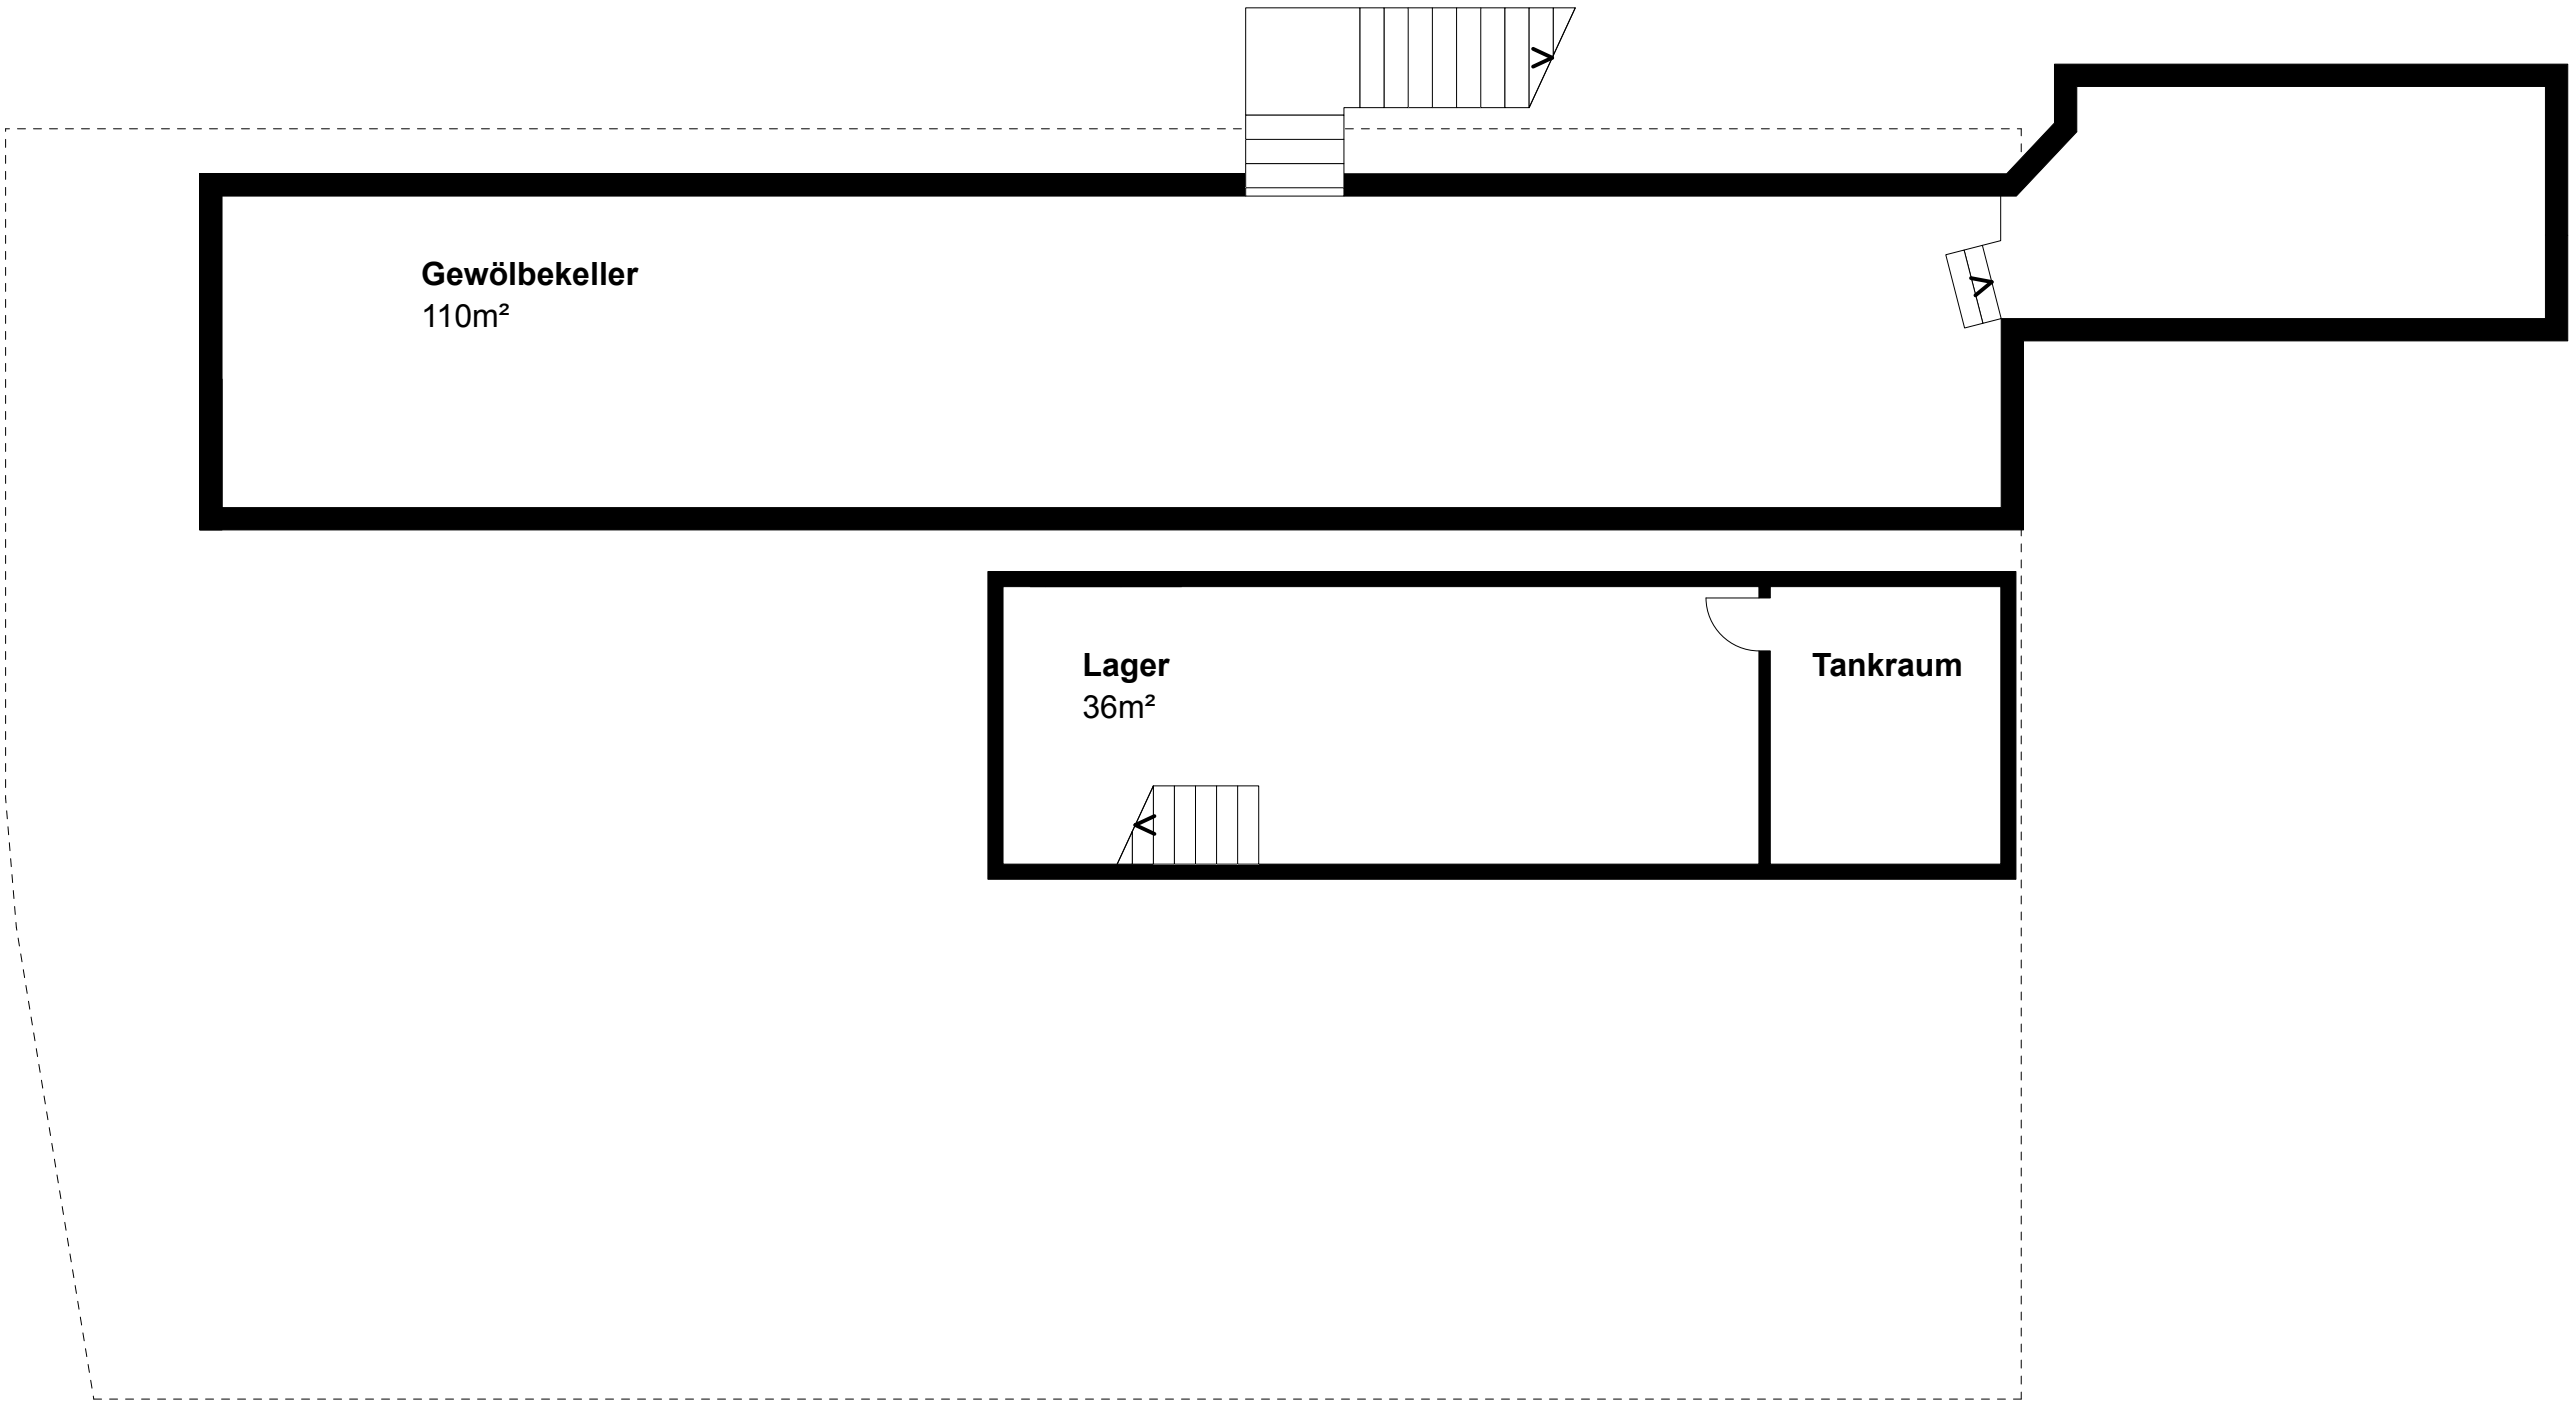

Grumetweg 2, 5507 Mellingen		49' 003
GEWERBEFLÄCHEN		M. 1:100
Querschnitt		
Format: 42 x 30	Datum: 10.07.2025	Rev.:
Hannes Strebel, dipl. Ing. Architekt HDK SIA Wolbachstrasse 15, 8032 Zürich 079 747 06 79 hannes.strebel@mac.com		

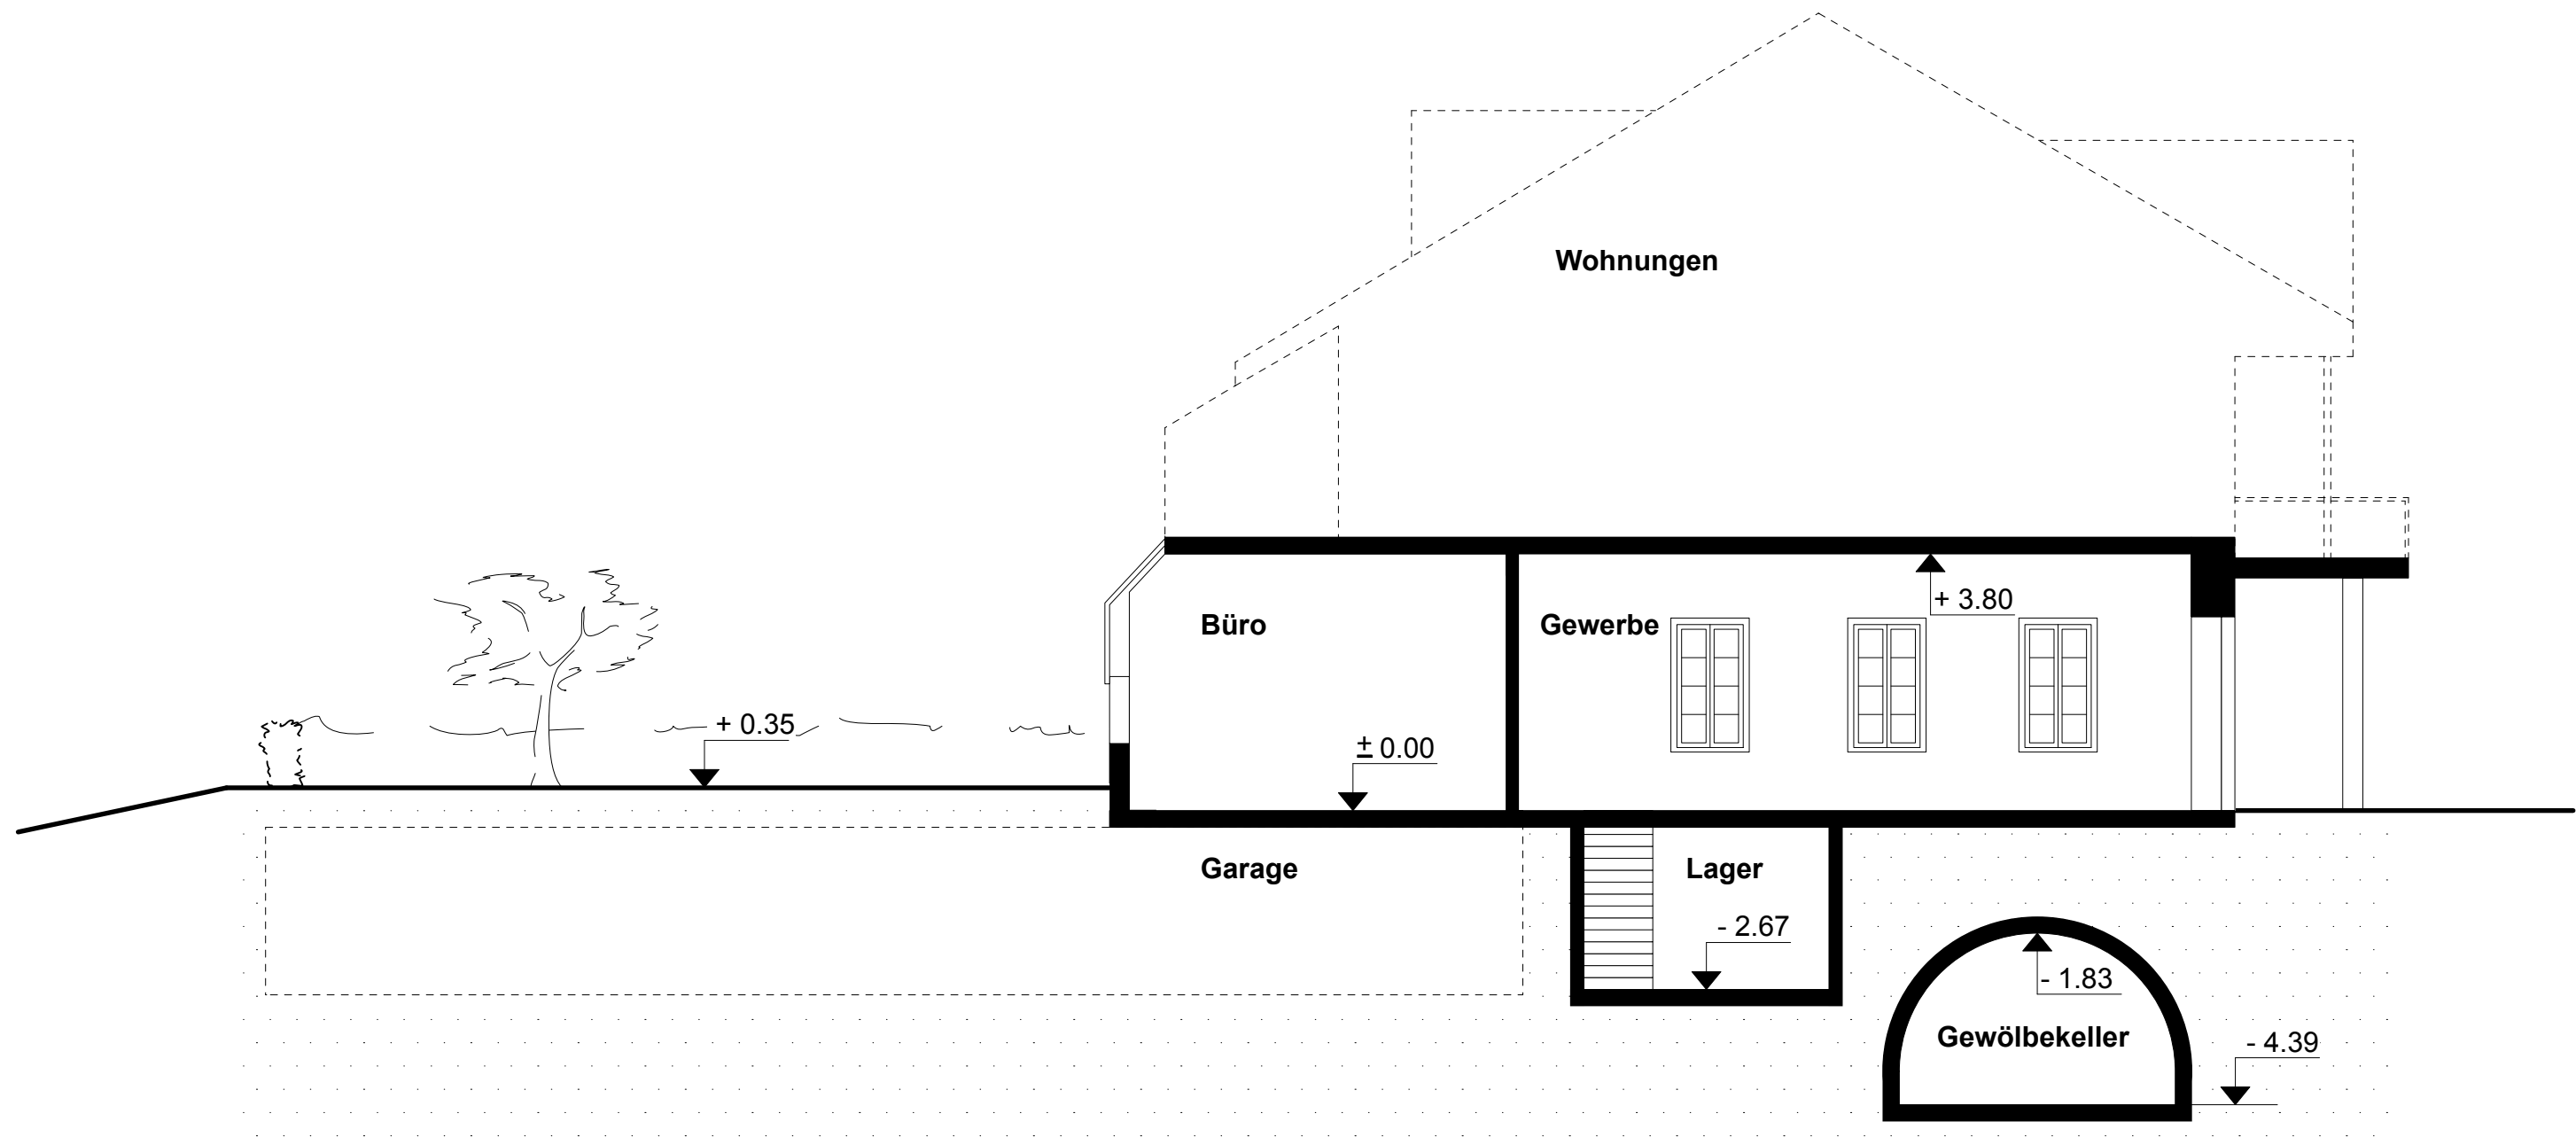

Grumetweg 2, 5507 Mellingen		49' 004
GEWERBEFLÄCHEN		
Isometrie		
Format: 42 x 30	Datum: 10.07.2025	Rev.:
Hannes Strebel, dipl. Ing. Architekt HDK SIA Wolbachstrasse 15, 8032 Zürich 079 747 06 79 hannes.strebel@mac.com		

