



Massstab 1:1'000



4.5-Zi.
112.6m²

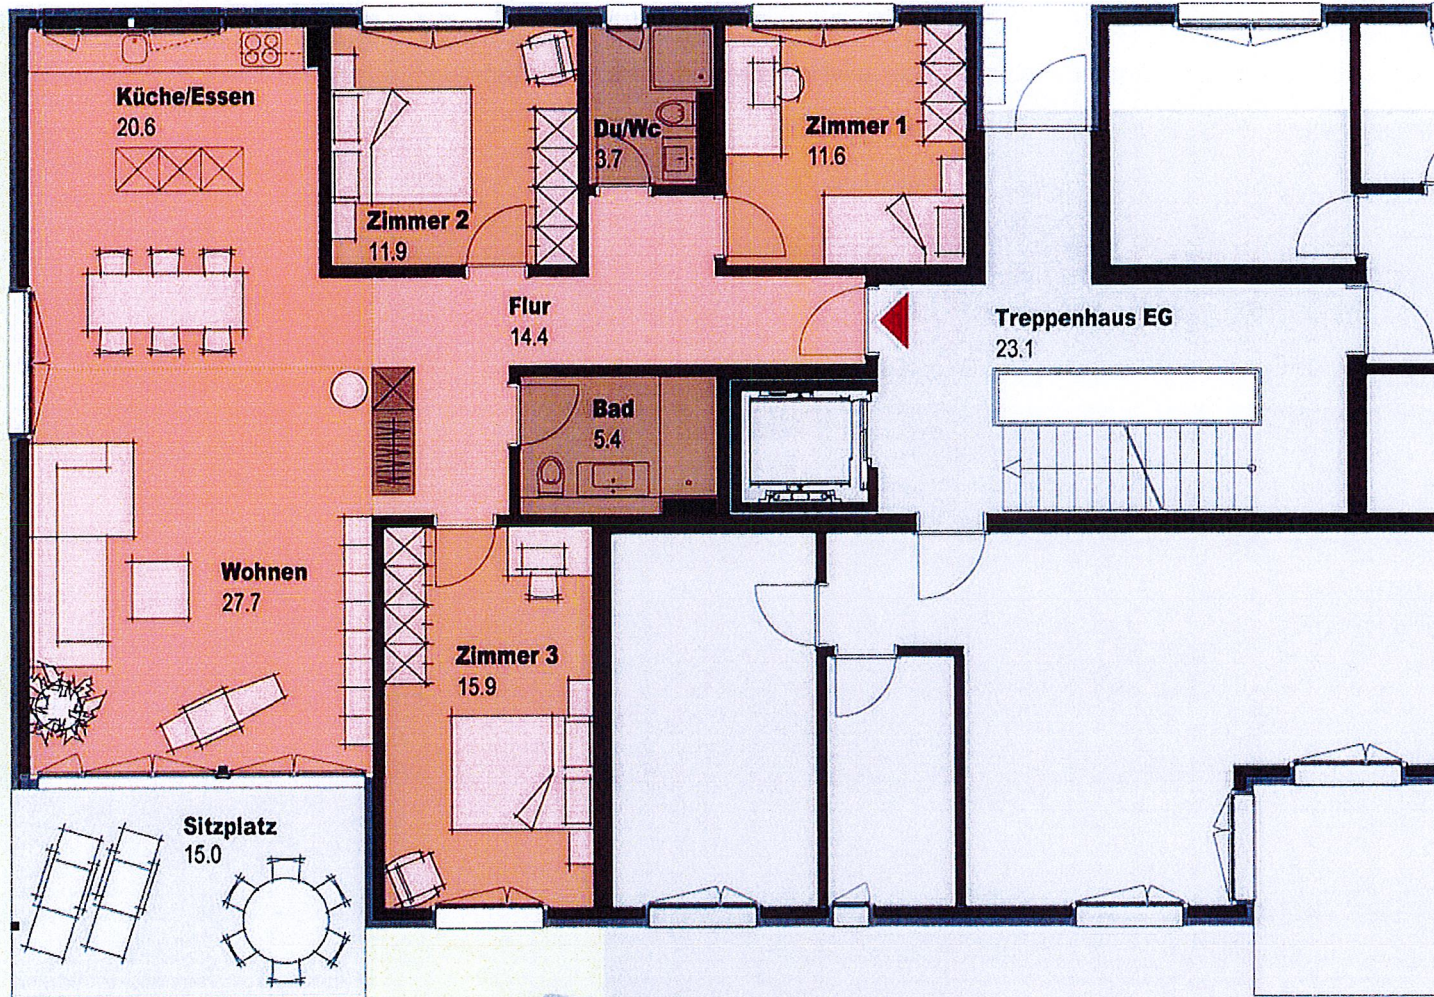

EG

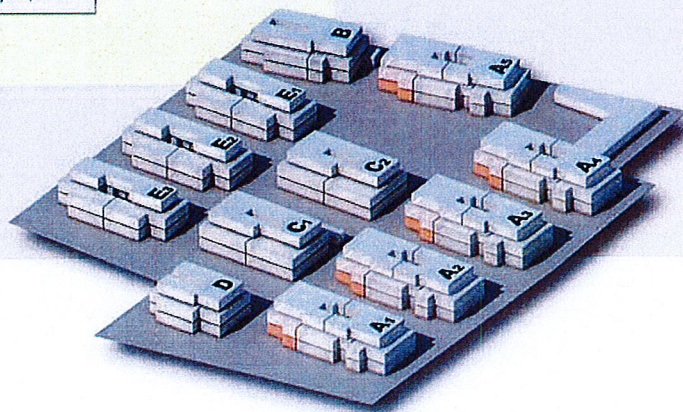

Massstab 1:100

0 1 2 3 4 5m

