



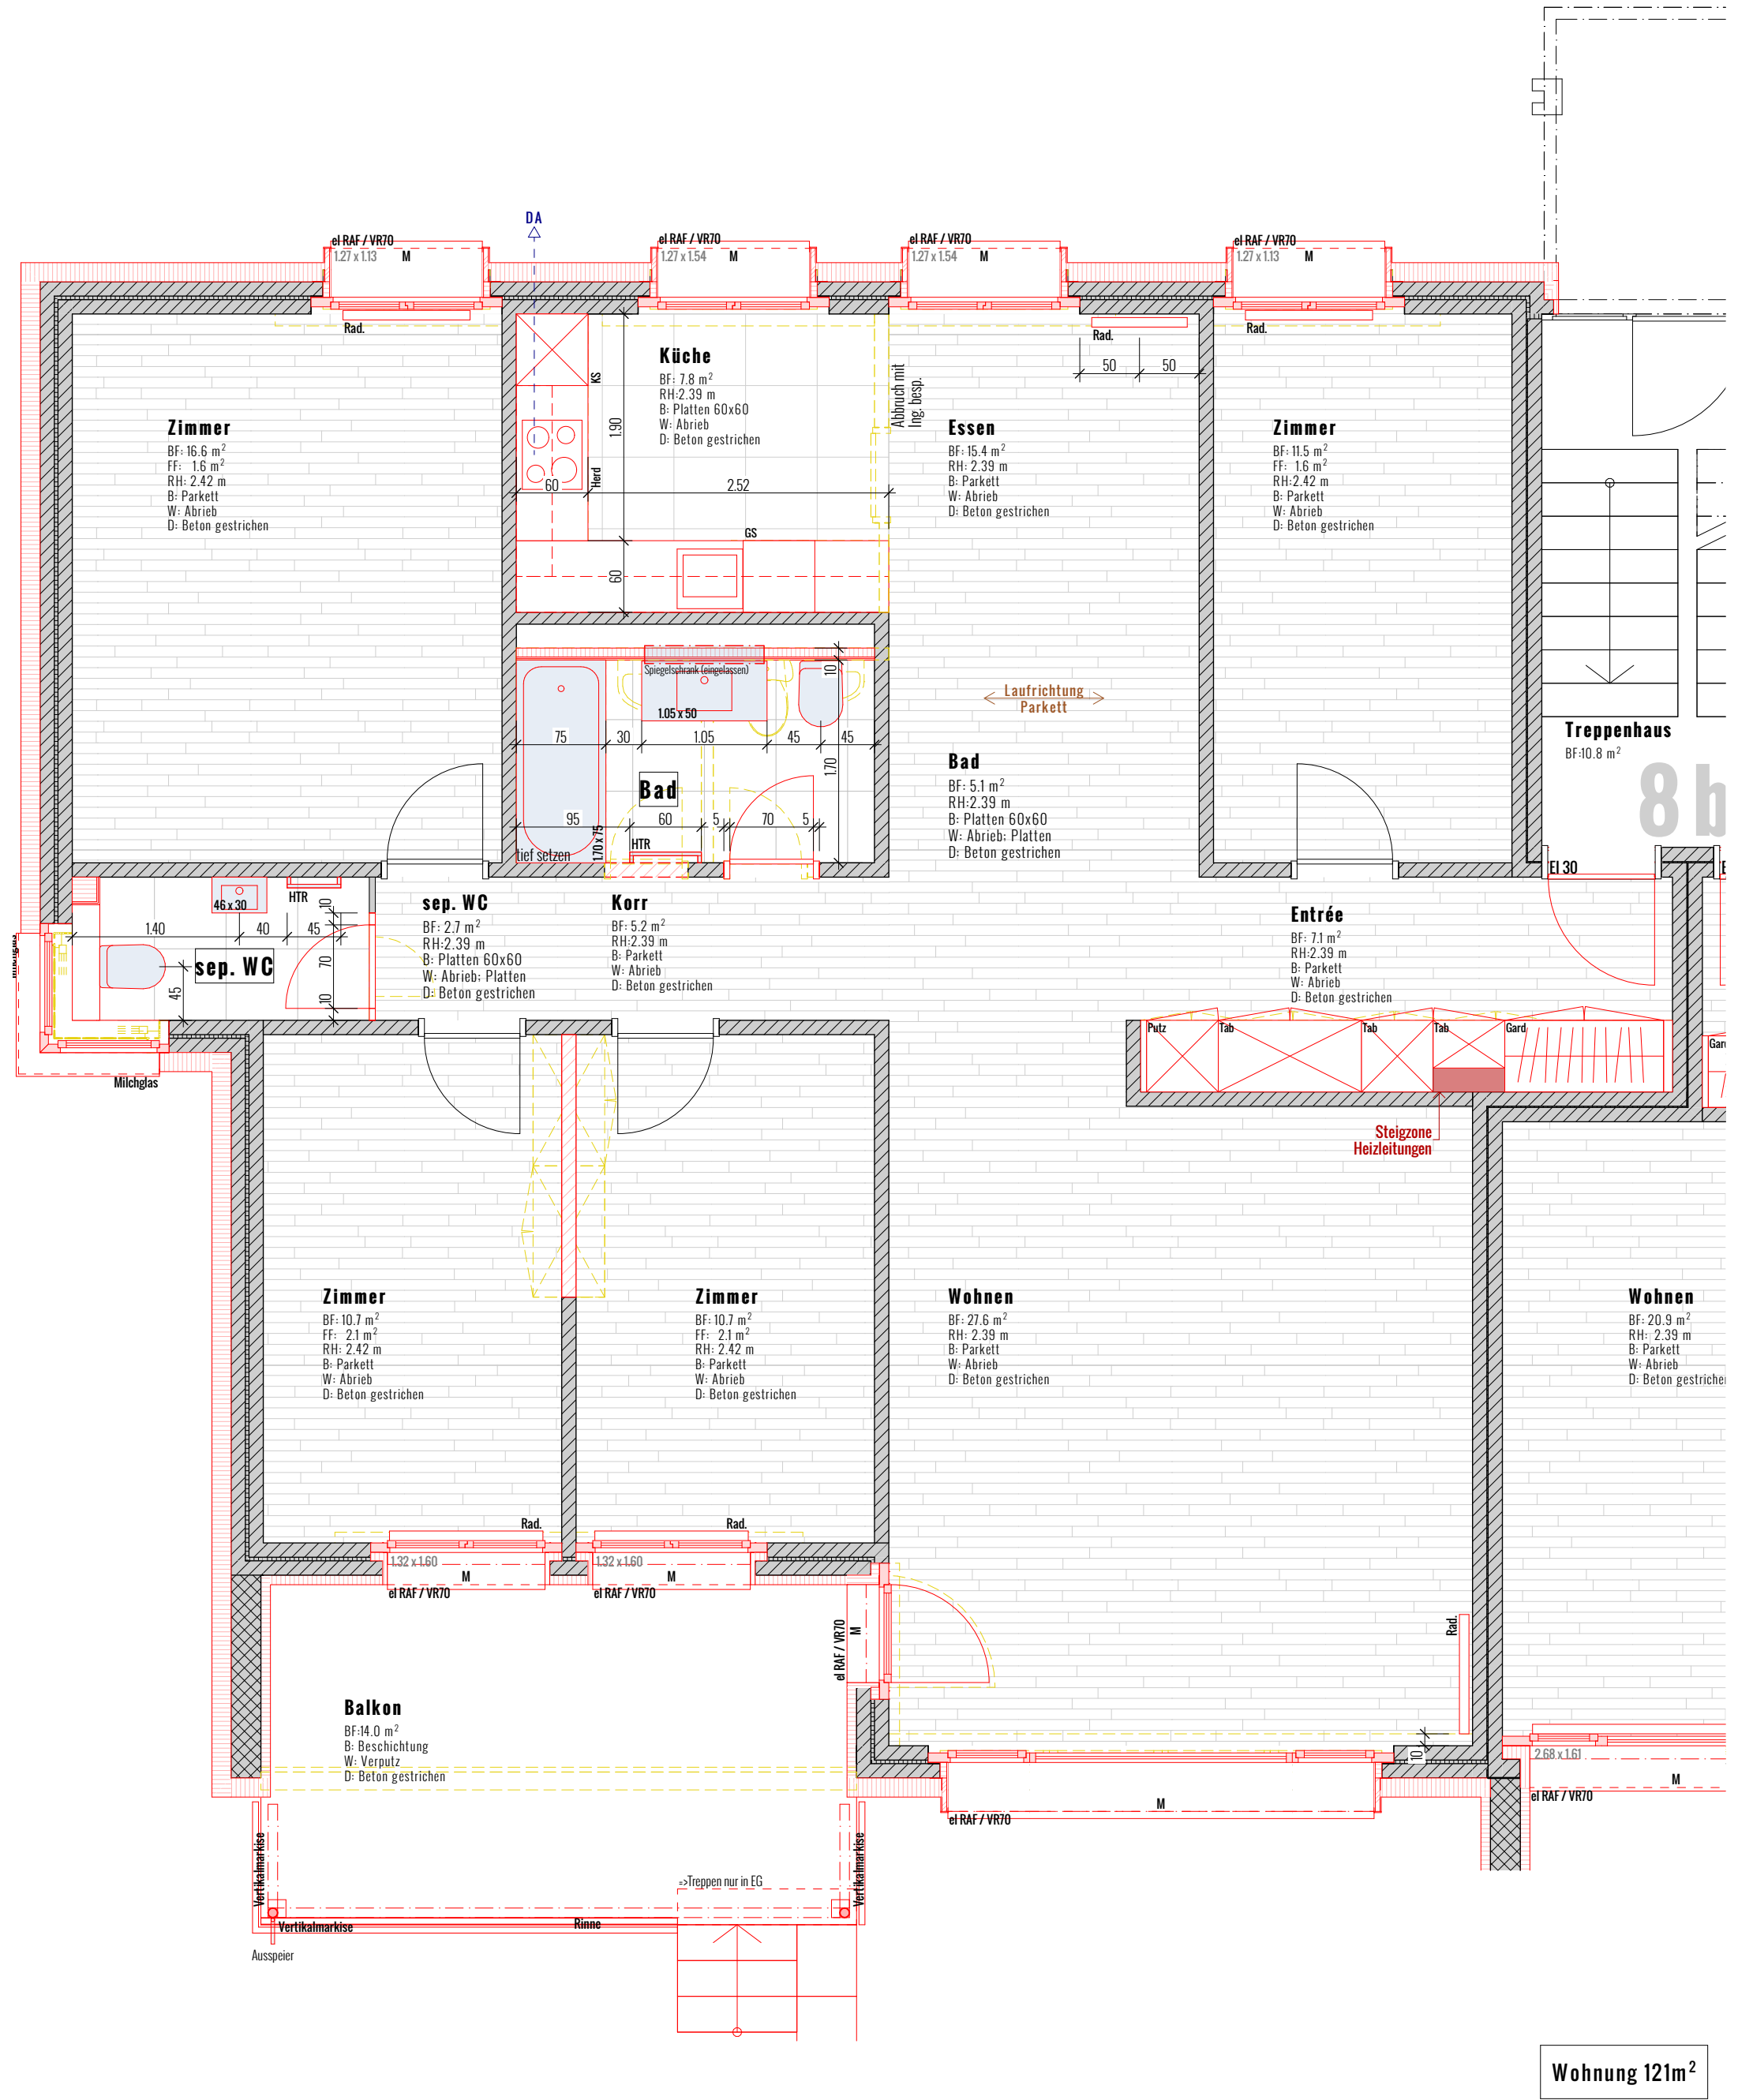

4.5 Zi.Whg.		4.5 Zi.Whg.		3.5 Zi.Whg.		AT
5.5 Zi.Whg.	3.5 Zi.Whg.	4.5 Zi.Whg.	3.5 Zi.Whg.	3.5 Zi.Whg.	4.5 Zi.Whg.	2.0G
5.5 Zi.Whg.	3.5 Zi.Whg.	4.5 Zi.Whg.	3.5 Zi.Whg.	3.5 Zi.Whg.	4.5 Zi.Whg.	1.0G
5.5 Zi.Whg.	3.5 Zi.Whg.	4.5 Zi.Whg.	3.5 Zi.Whg.	3.5 Zi.Whg.	4.5 Zi.Whg.	EG
Nr. 8b		Nr. 8a		Nr. 8		Glockentalstr.

- Bestand
- Abbruch
- Neu

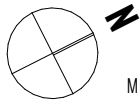

Wohnungsgrundrisse (Haus 8b)
Immobilien-gesellschaft Manuela AG, Schönb-urgstrasse 19, 3013 Bern
Sanierung ÜB Kassematte, Steffisburg
WHG 8.x06 1:50
Münchenbuchsee, gez: 17.05.24 vej / www.diezeichner.ch, rev: 07.08.25/vej

rychener
immobilien+bau