




Grundriss EG (1:100)

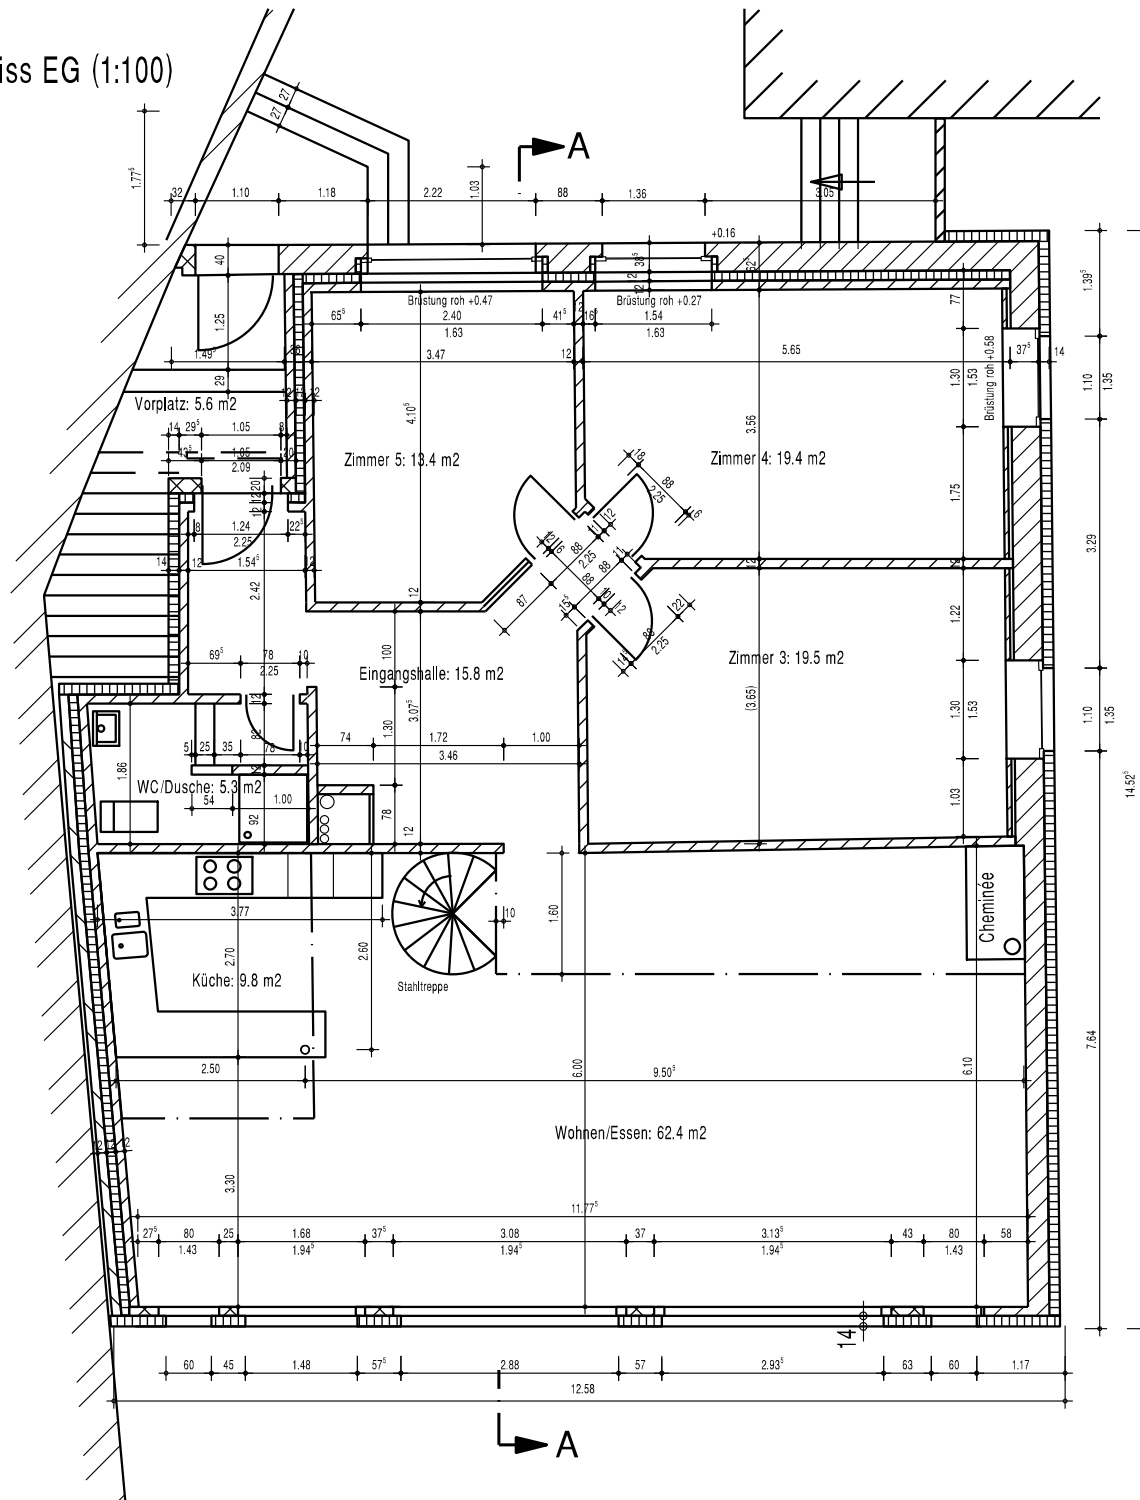

Grundriss OG (1:100)

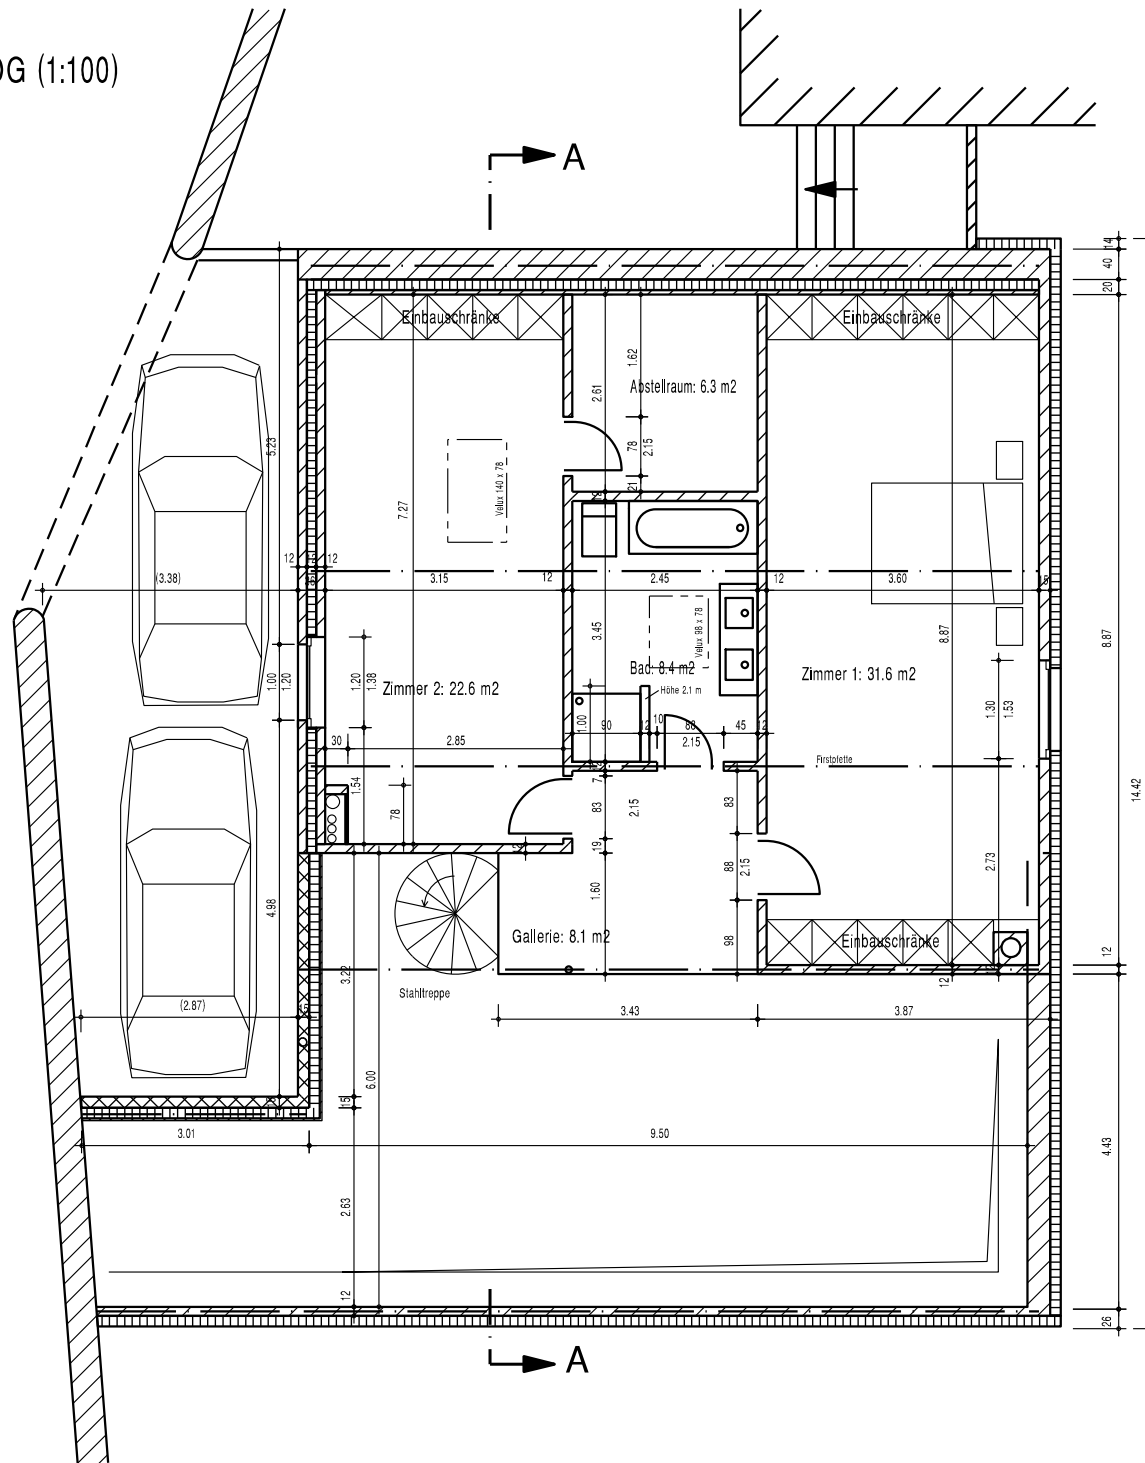

# Grundriss UG (1:100)

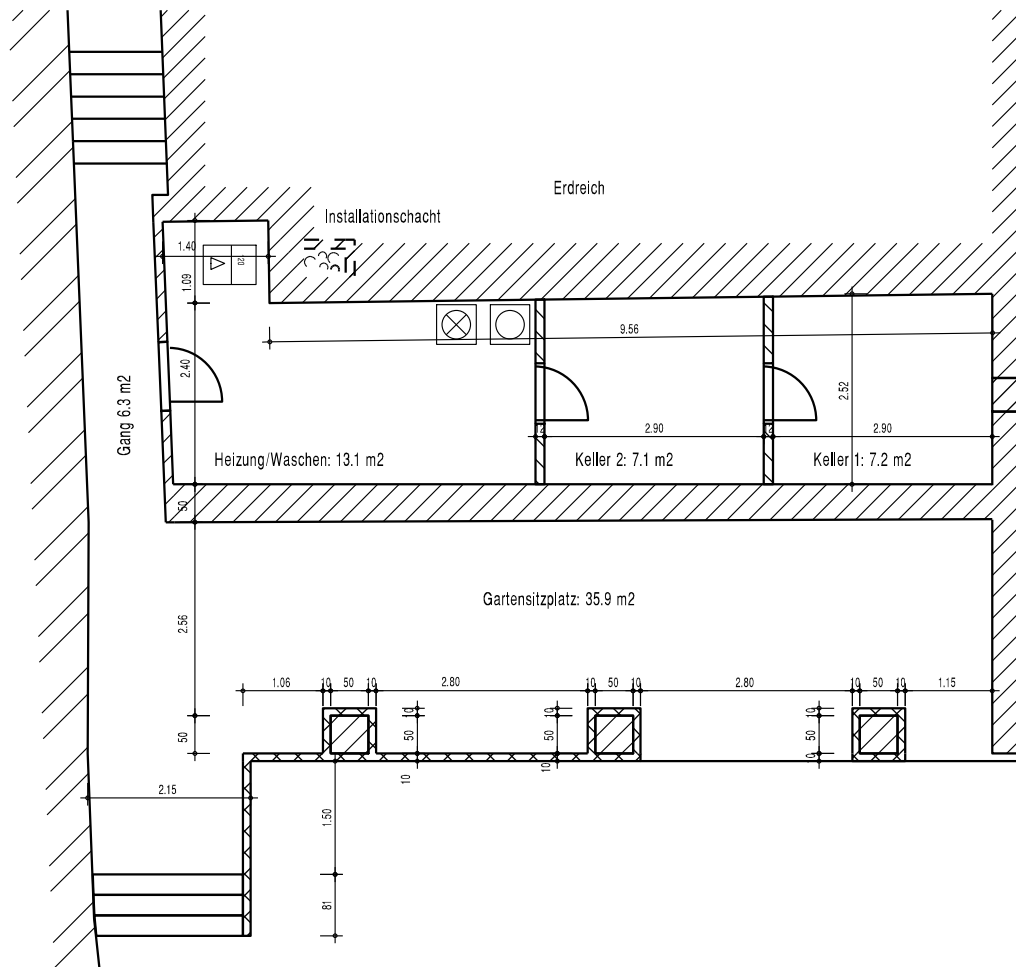

# Schnitt A-A

