

Bad, DU
BF: 10.67 m ²
+9.00
+8.83
B: Bodarto)
W: Putz
D: Putz

WC, DU
BF: 5.93 m ²
+9.00
+8.83
B: Bodarto)
W: Weissputz gestr.
D: Weissputz gestr.

Zimmer 02
BF: 11.93 m ²
+9.00
+8.83
B: Bodarto)
W: Weissputz gestr.
D: Weissputz gestr.


Wohnen, Essen, Küche
BF: 54.59 m ²
+9.00
+8.83
B: Bodarto)
W: Weissputz gestr.
D: Weissputz gestr.

Korridor
BF: 6.03 m ²
+9.00
+8.83
B: Bodarto)
W: Weissputz gestr.
D: Weissputz gestr.

Zimmer 01
BF: 11.85 m ²
+9.00
+8.83
B: Bodarto)
W: Weissputz gestr.
D: Weissputz gestr.

Ankleide
BF: 6.06 m ²
+9.00
+8.83
B: Bodarto)
W: Weissputz gestr.
D: Weissputz gestr.

Reduit
BF: 3.27 m ²
+9.00
+8.83
B: Platten
W: roh, gestr.

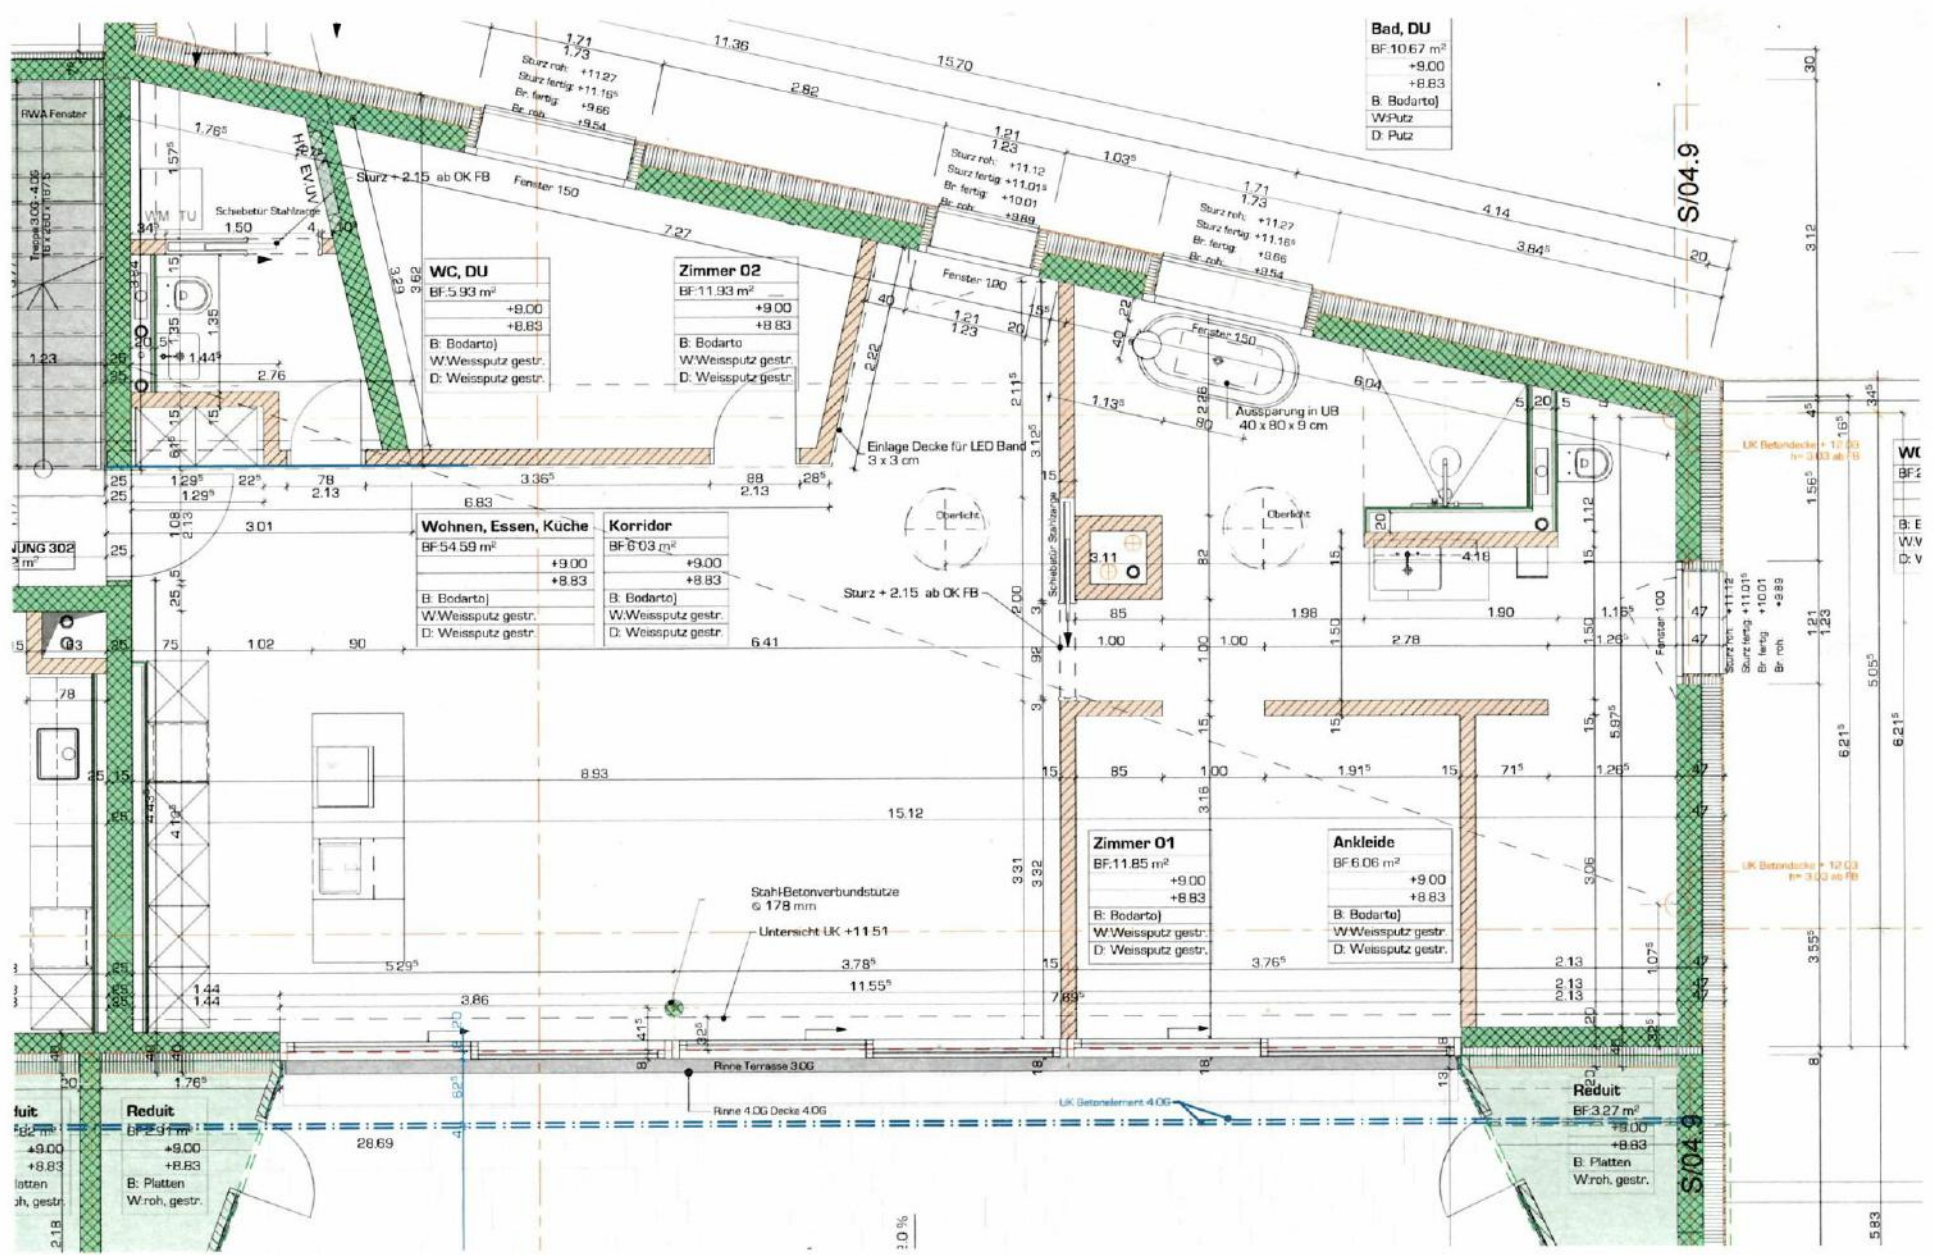

1:30

S/04.9

S/04.9

WC
BF: 5.93
+9.00
+8.83
B: E
W: V
D: V

WC
BF: 5.93
+9.00
+8.83
B: E
W: V
D: V

Reduit
BF: 3.27
+9.00
+8.83
B: Platten
W: roh, gestr.