


EW7-11  
1. Obergeschoß  
03.01.2001  
1 : 50

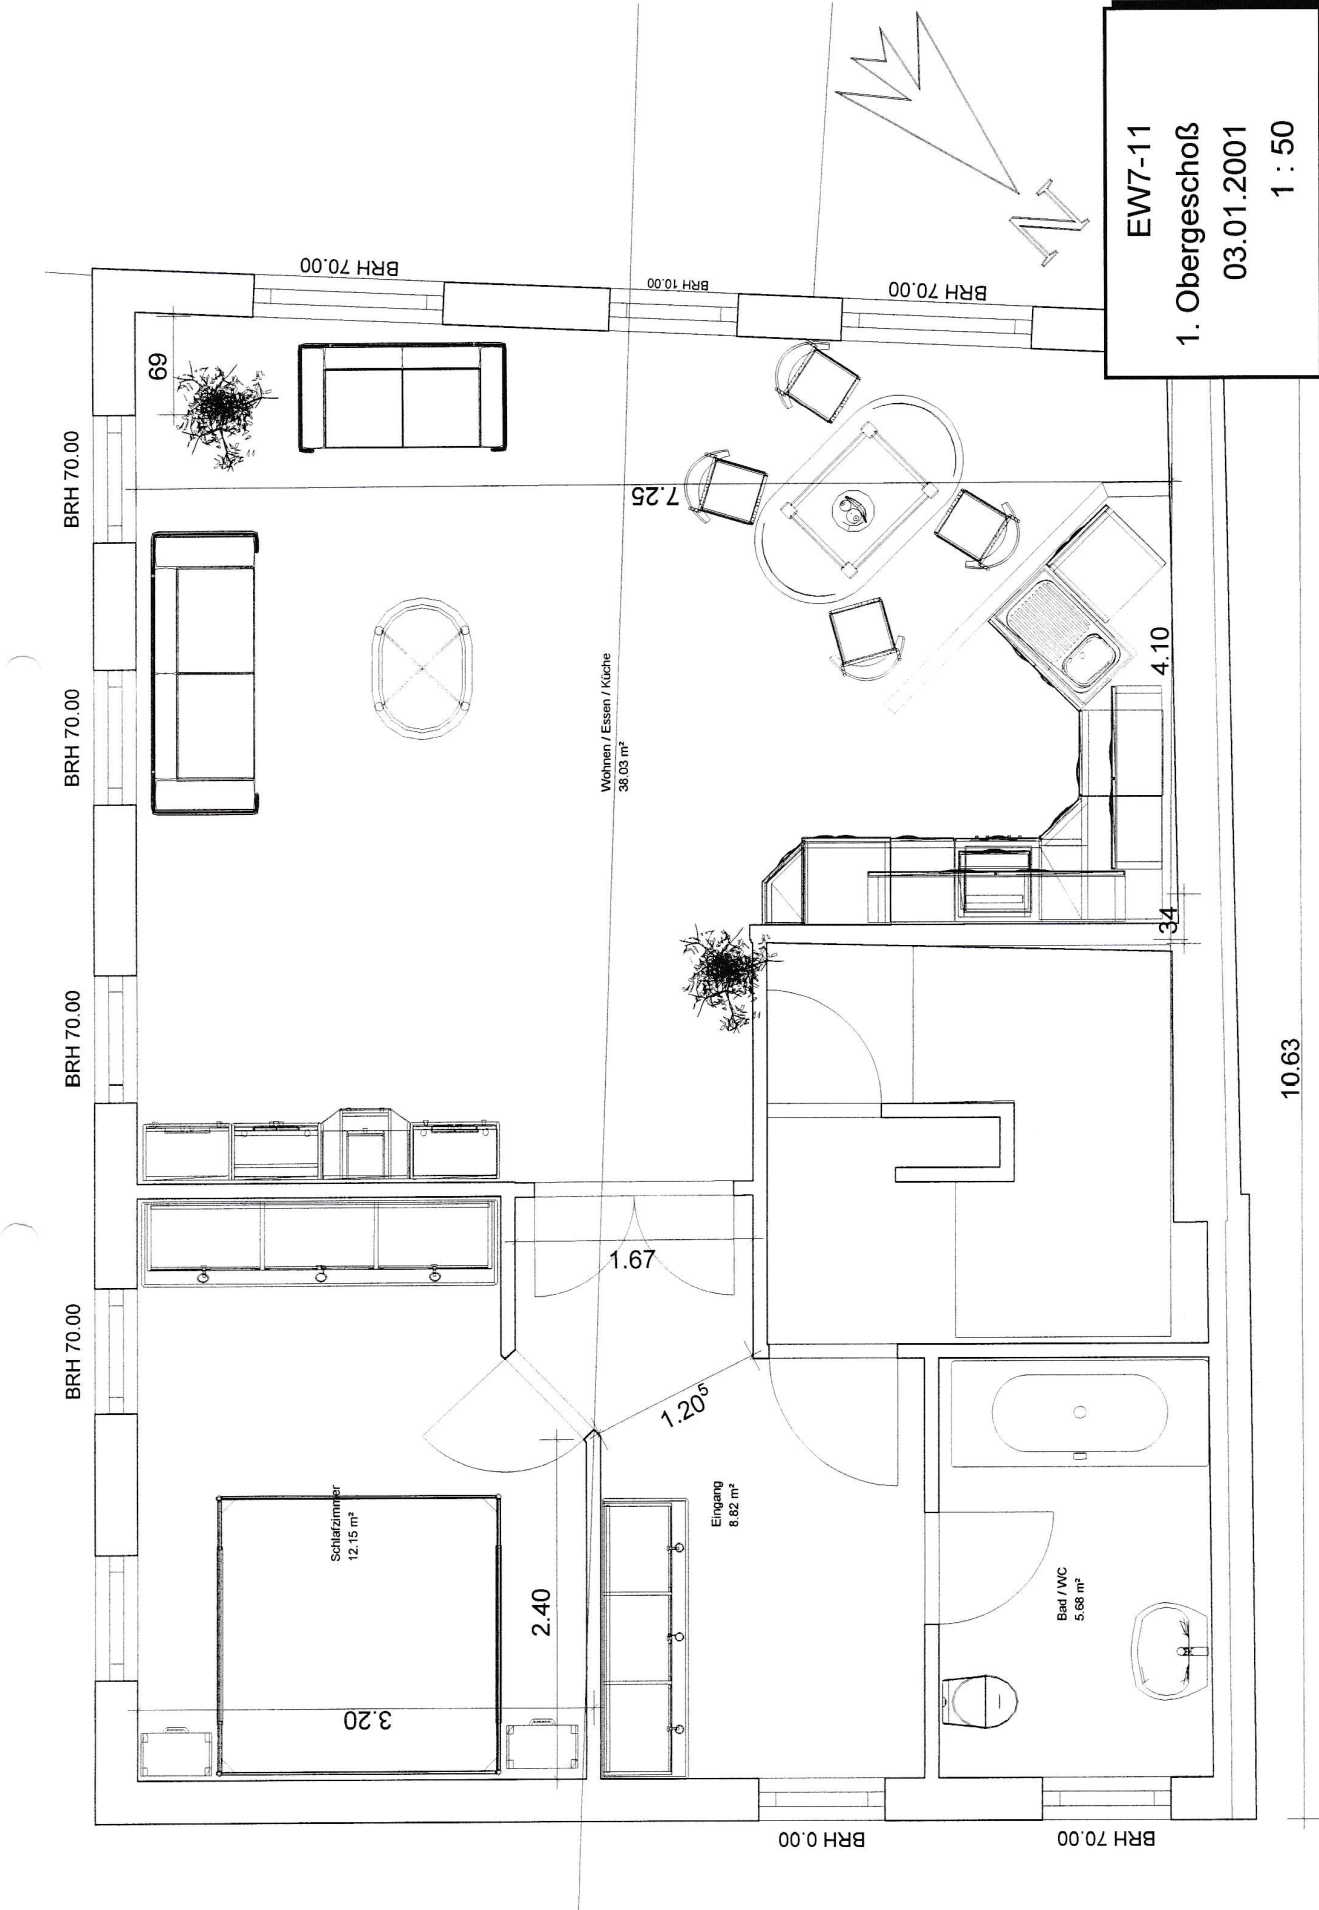

10.63