


Haus B4 UNTERGESCHOSS 1:50

r.st. - 0.52
f.br. - 1.32

r.st. - 0.52
f.br. - 1.32

r.st. - 0.52
f.br. - 1.32

lichtschächte
honziker g 20.01
gitterroste g 20.20
ok. ls - 0.06

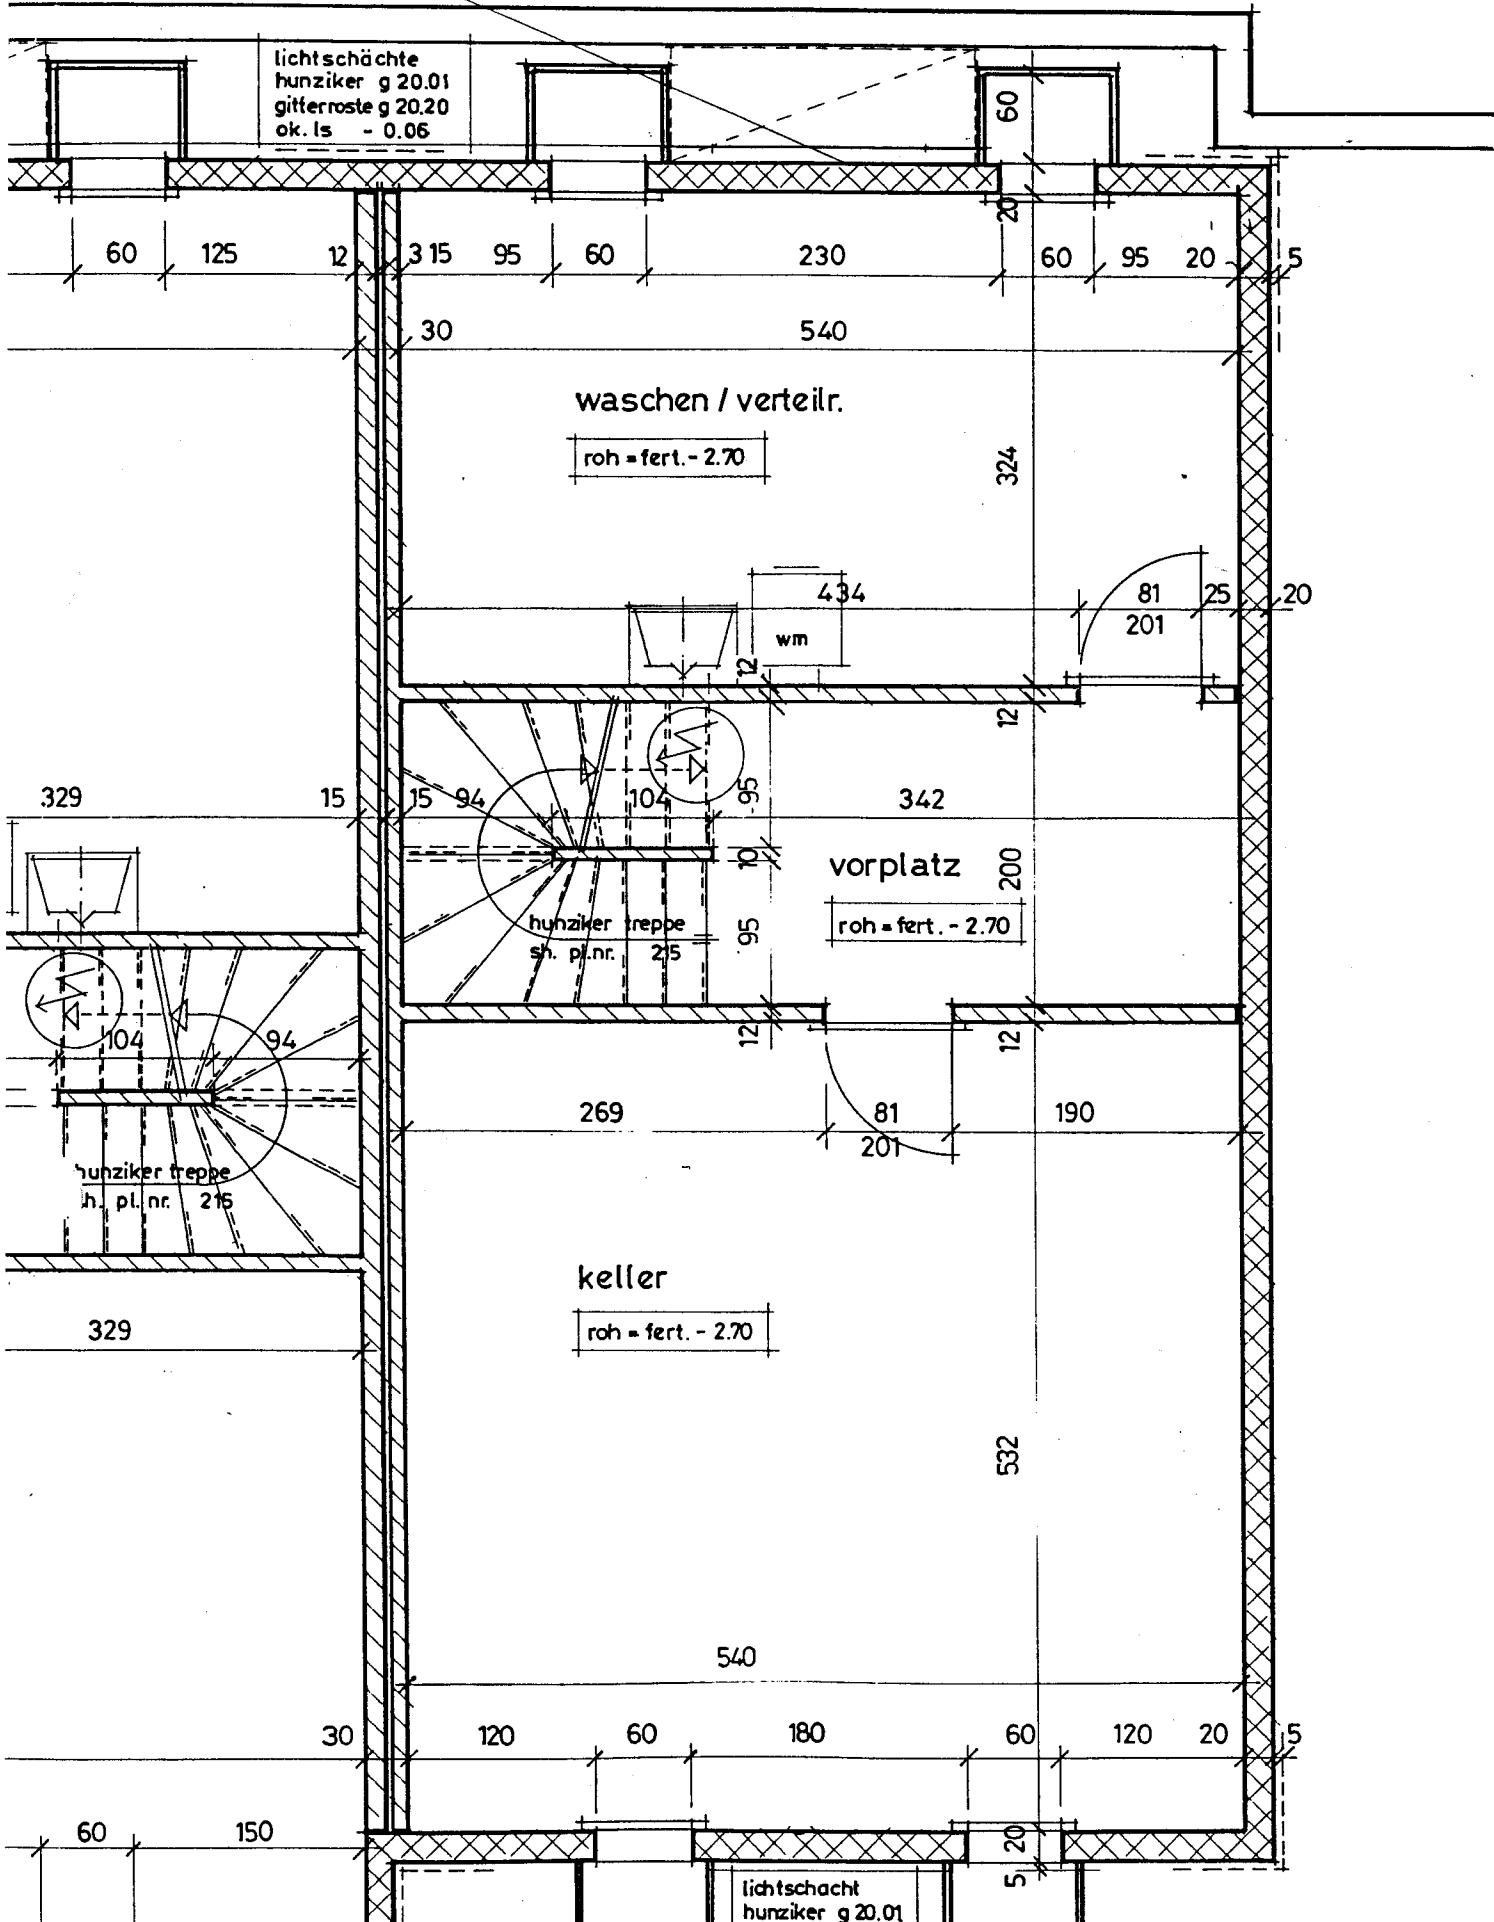

waschen / verteilr.

roh = fert. - 2.70

434

wm

81

201

329

15

15

94

104

94

342

vorplatz

roh = fert. - 2.70

200

honziker treppe
h. pl. nr. 215

329

keller

roh = fert. - 2.70

269

81

201

190

532

540

30

120

60

180

60


120

20

60

150

lichtschacht
honziker g 20.01
gitterroste g 20.20

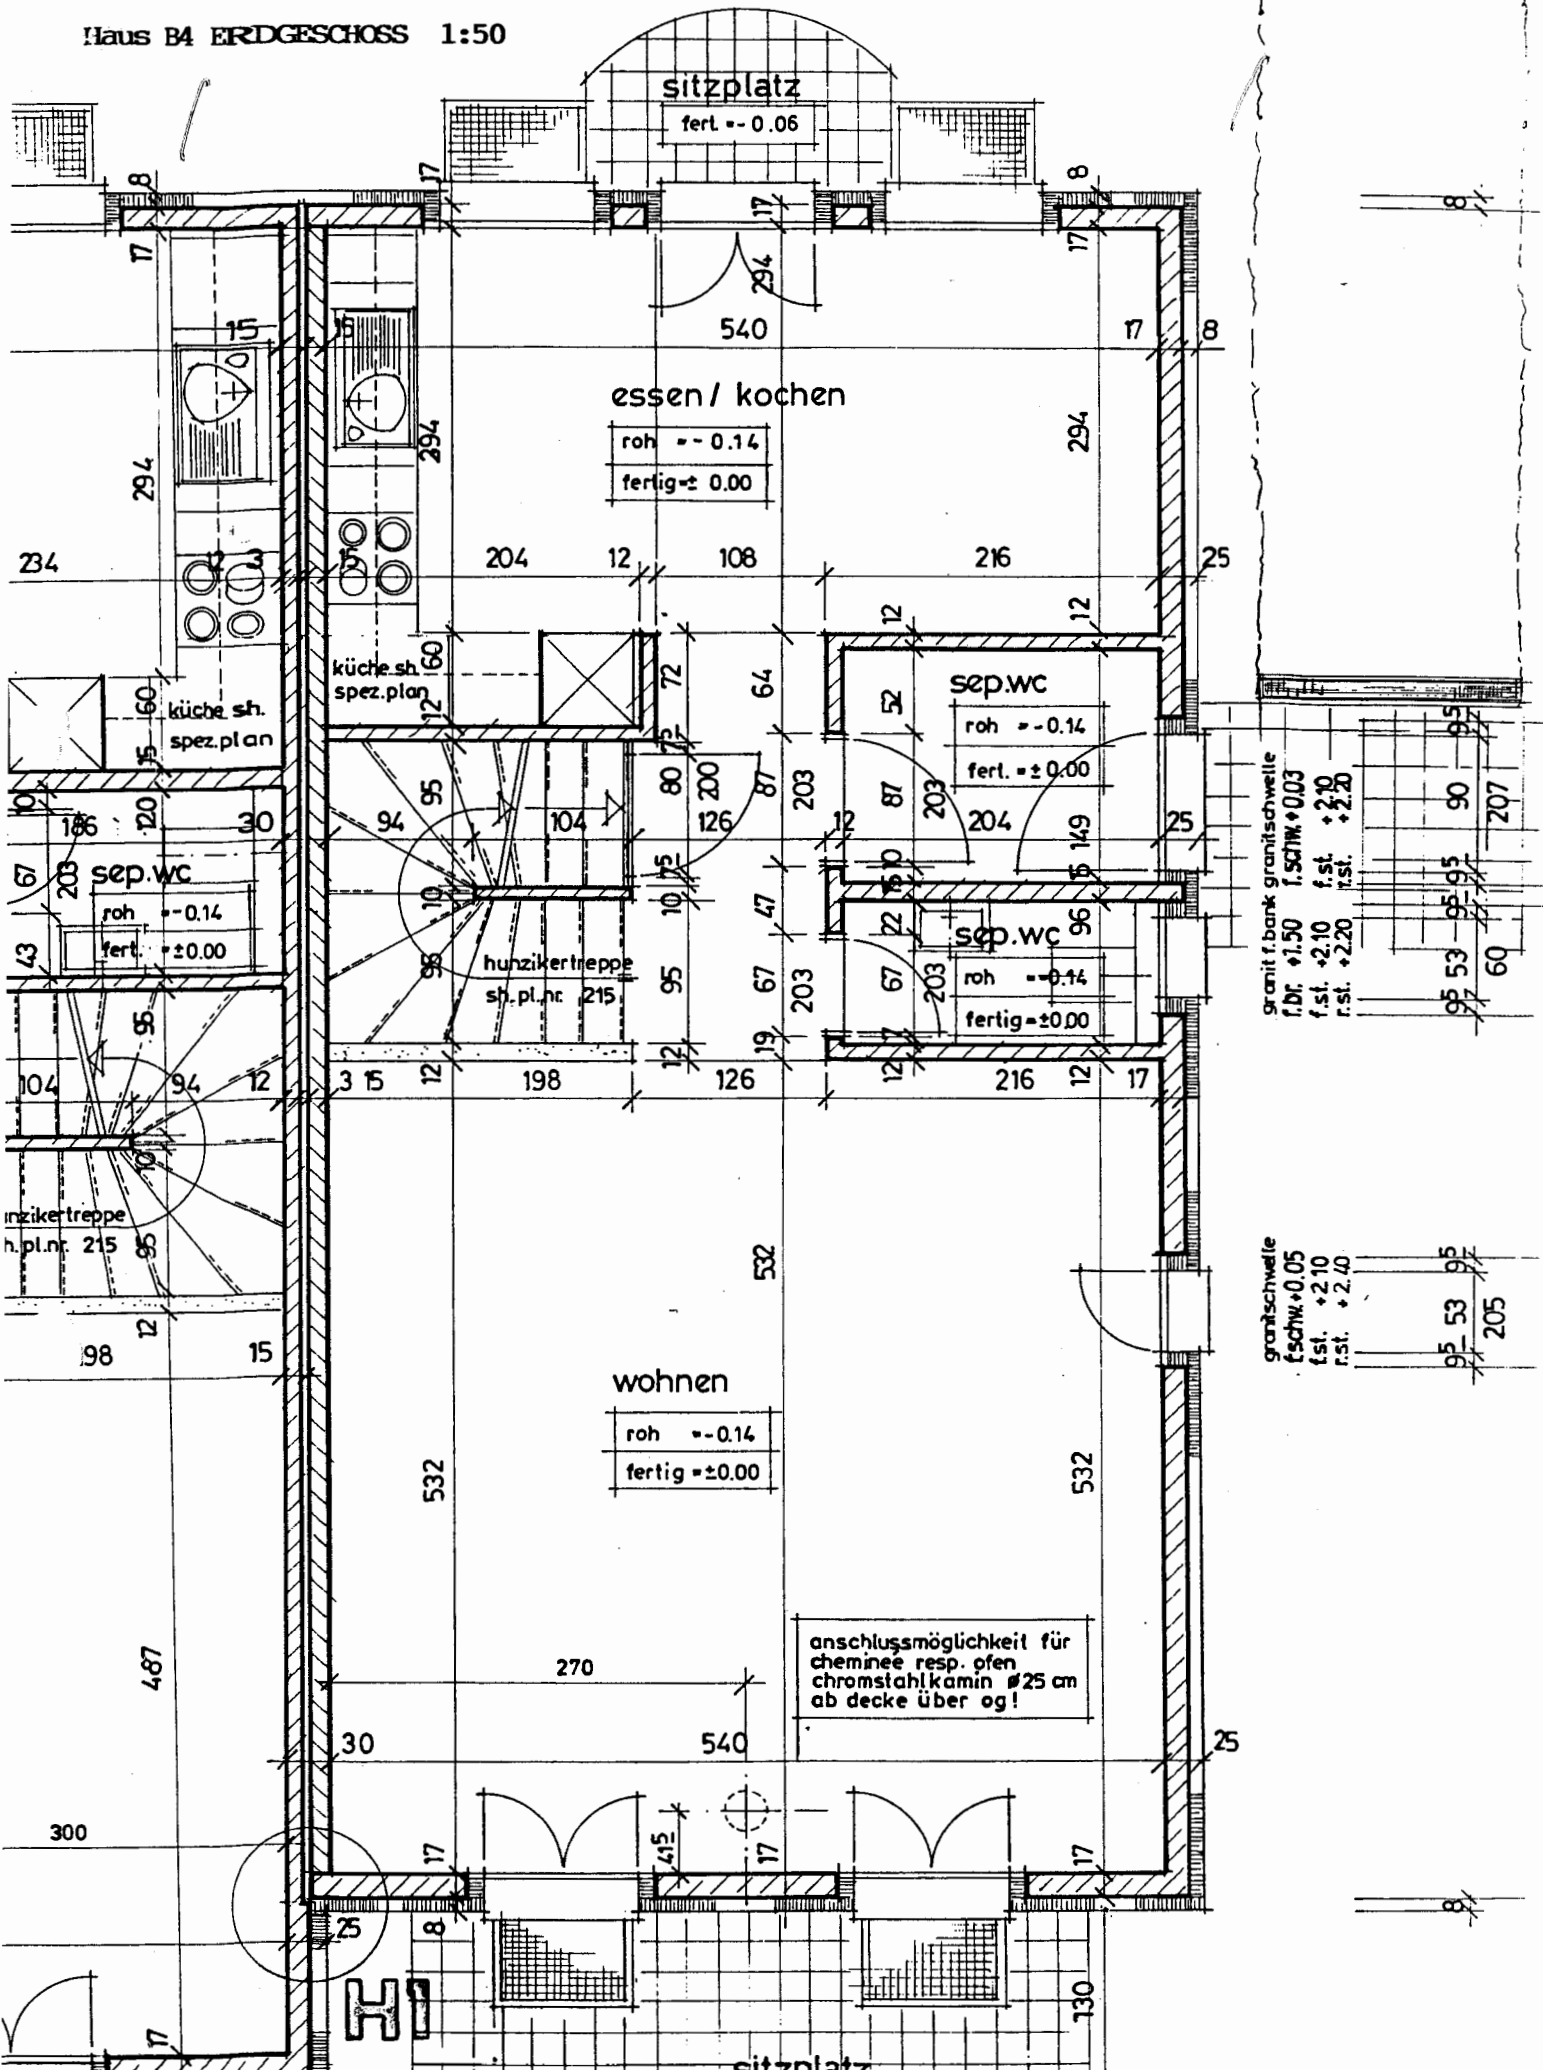

r.st. +5.10
 f.st. +4.80
 f.br. +3.56
 granit f.bank

r.st. +5.10
 f.st. +4.80
 f.br. +3.56
 granit f.bank

r.st. +5.10
 f.st. +4.80
 f.br. +3.56
 granit f.bank

sh.pl.nr. 221 Haus B4 OBERGESCHOSS 1:50

