



ERDGESCHOSS

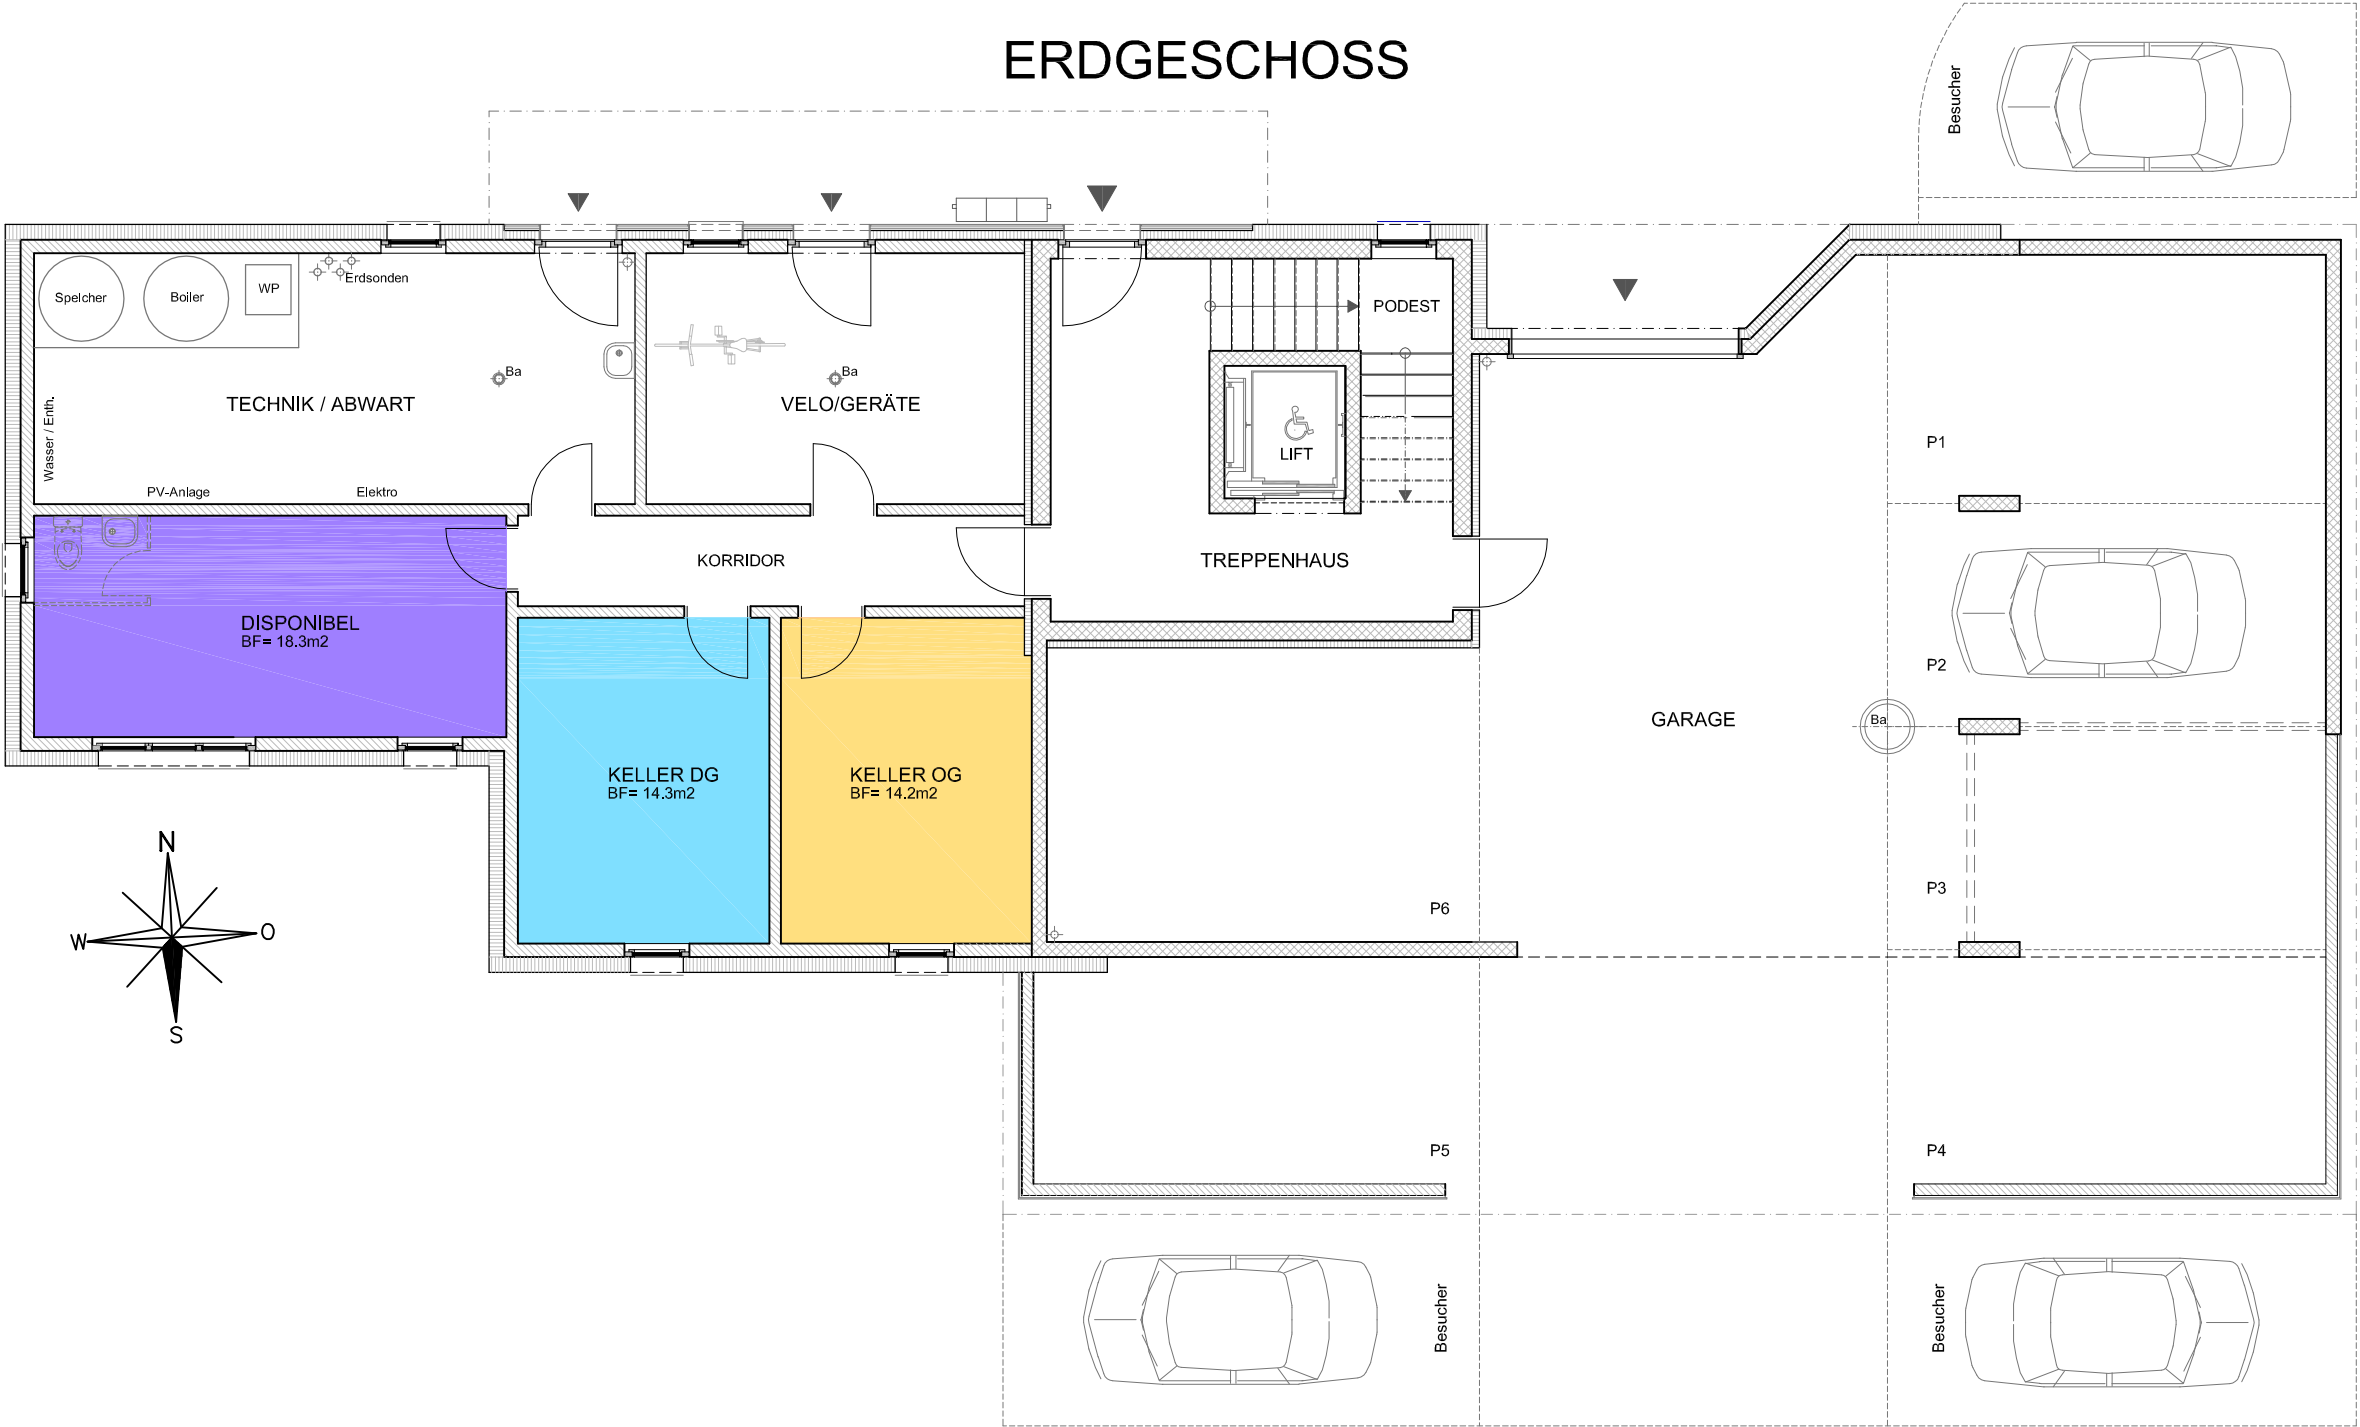

51/2 Zi. 1.OBERGESCHOSS

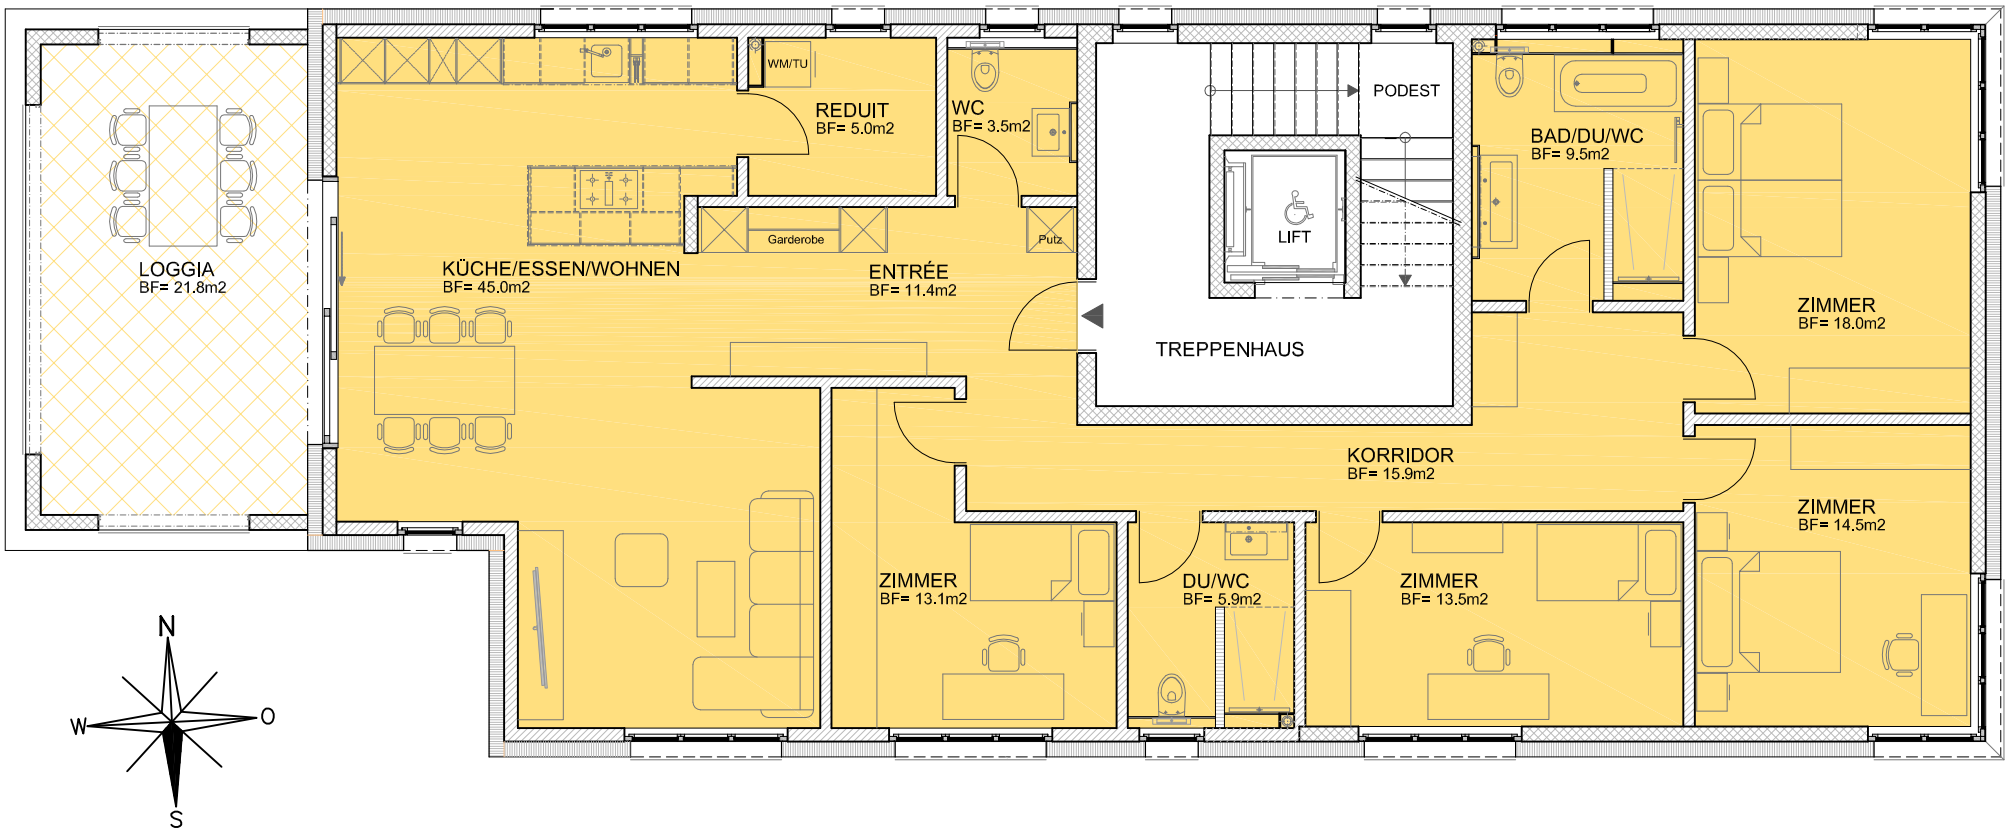

51/2 Zi. 2.OBERGESCHOSS

