





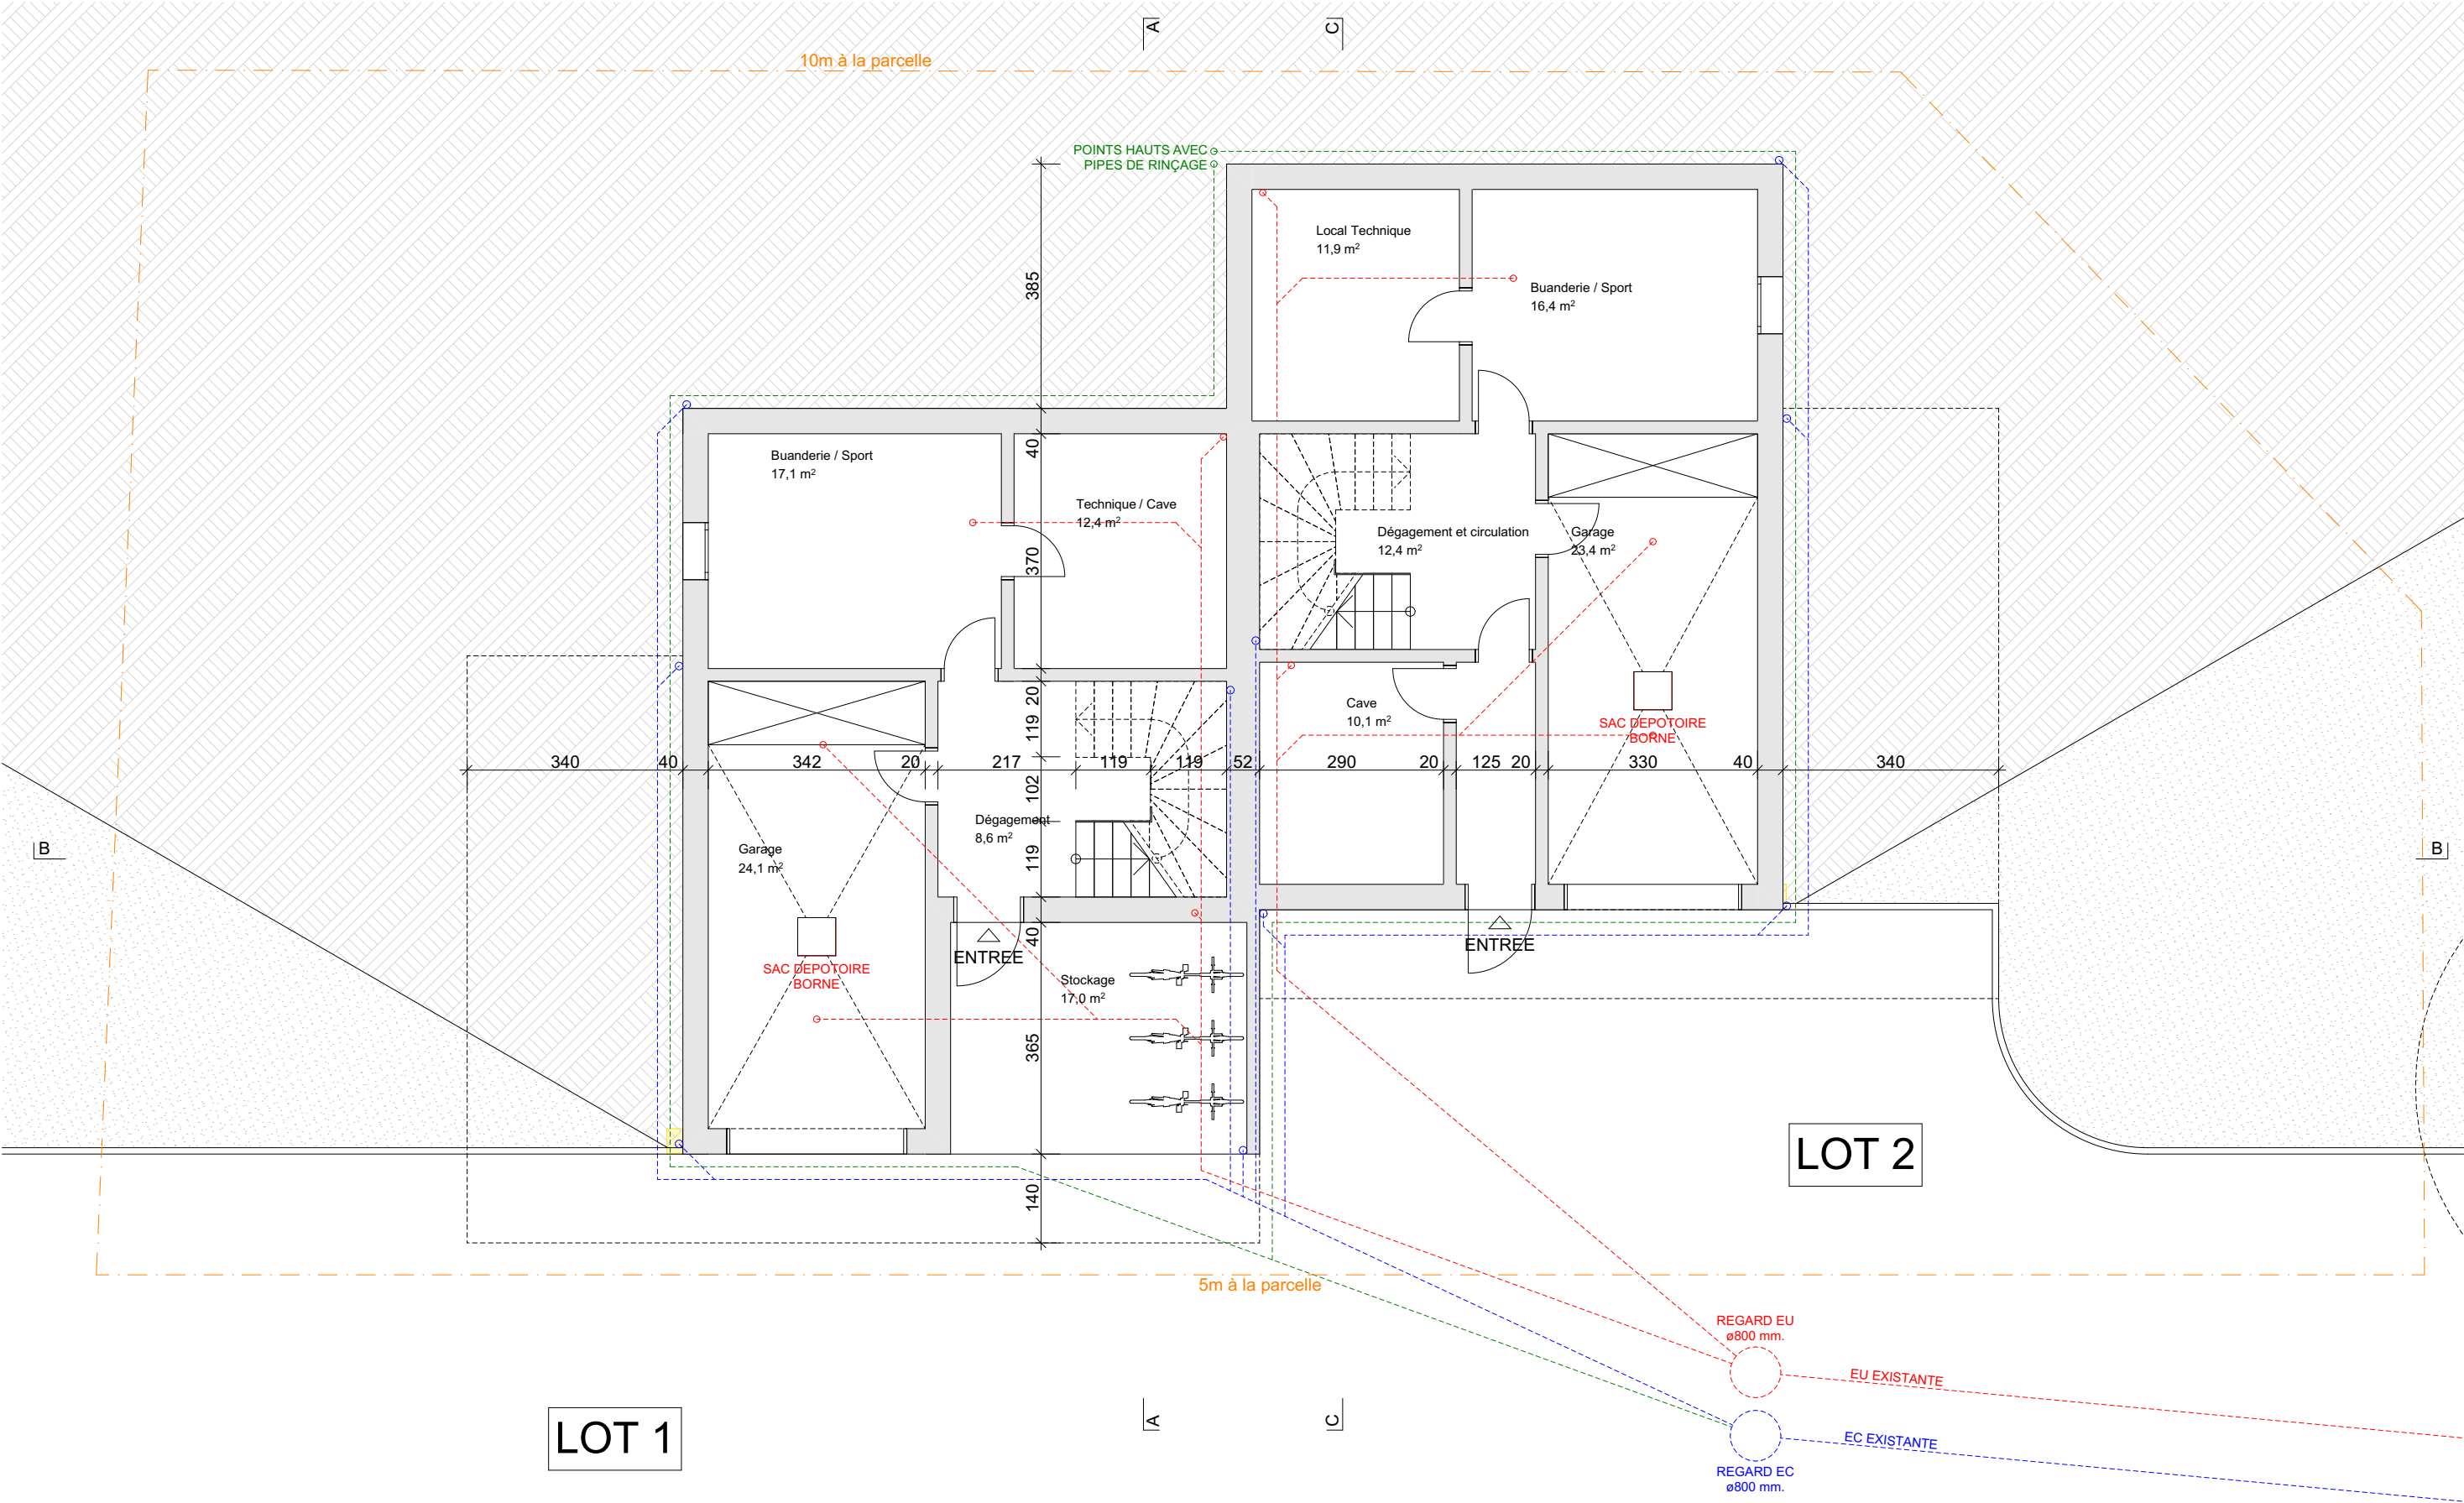


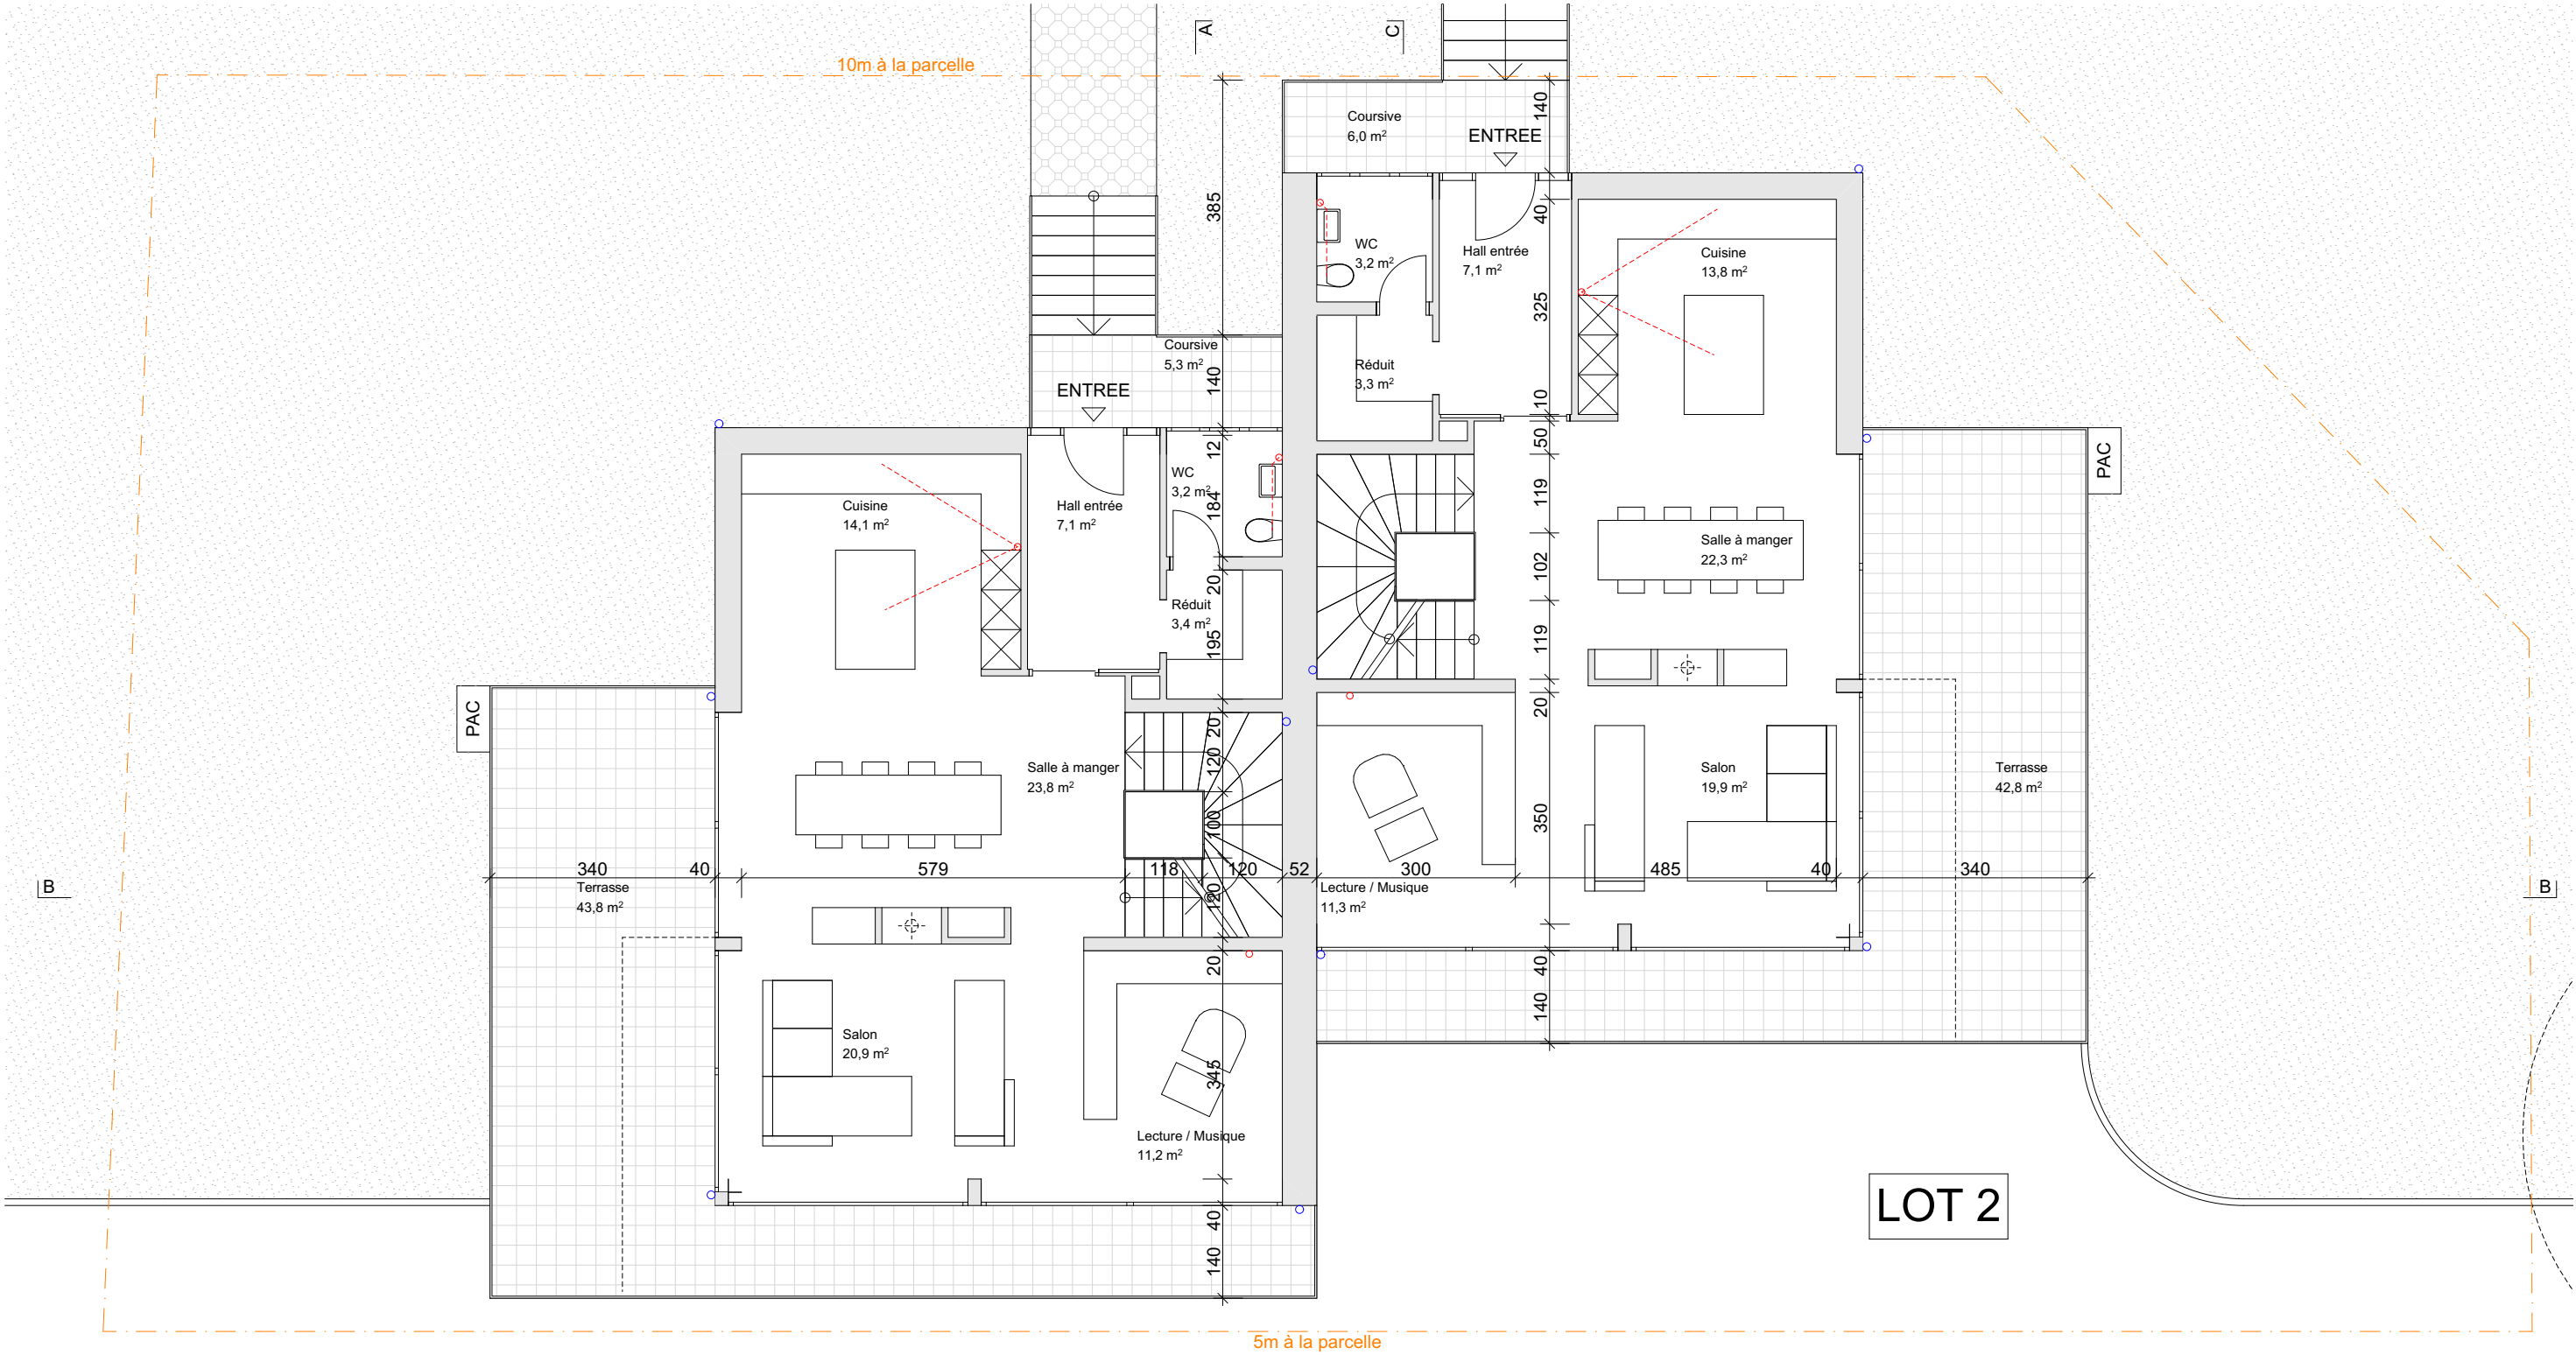

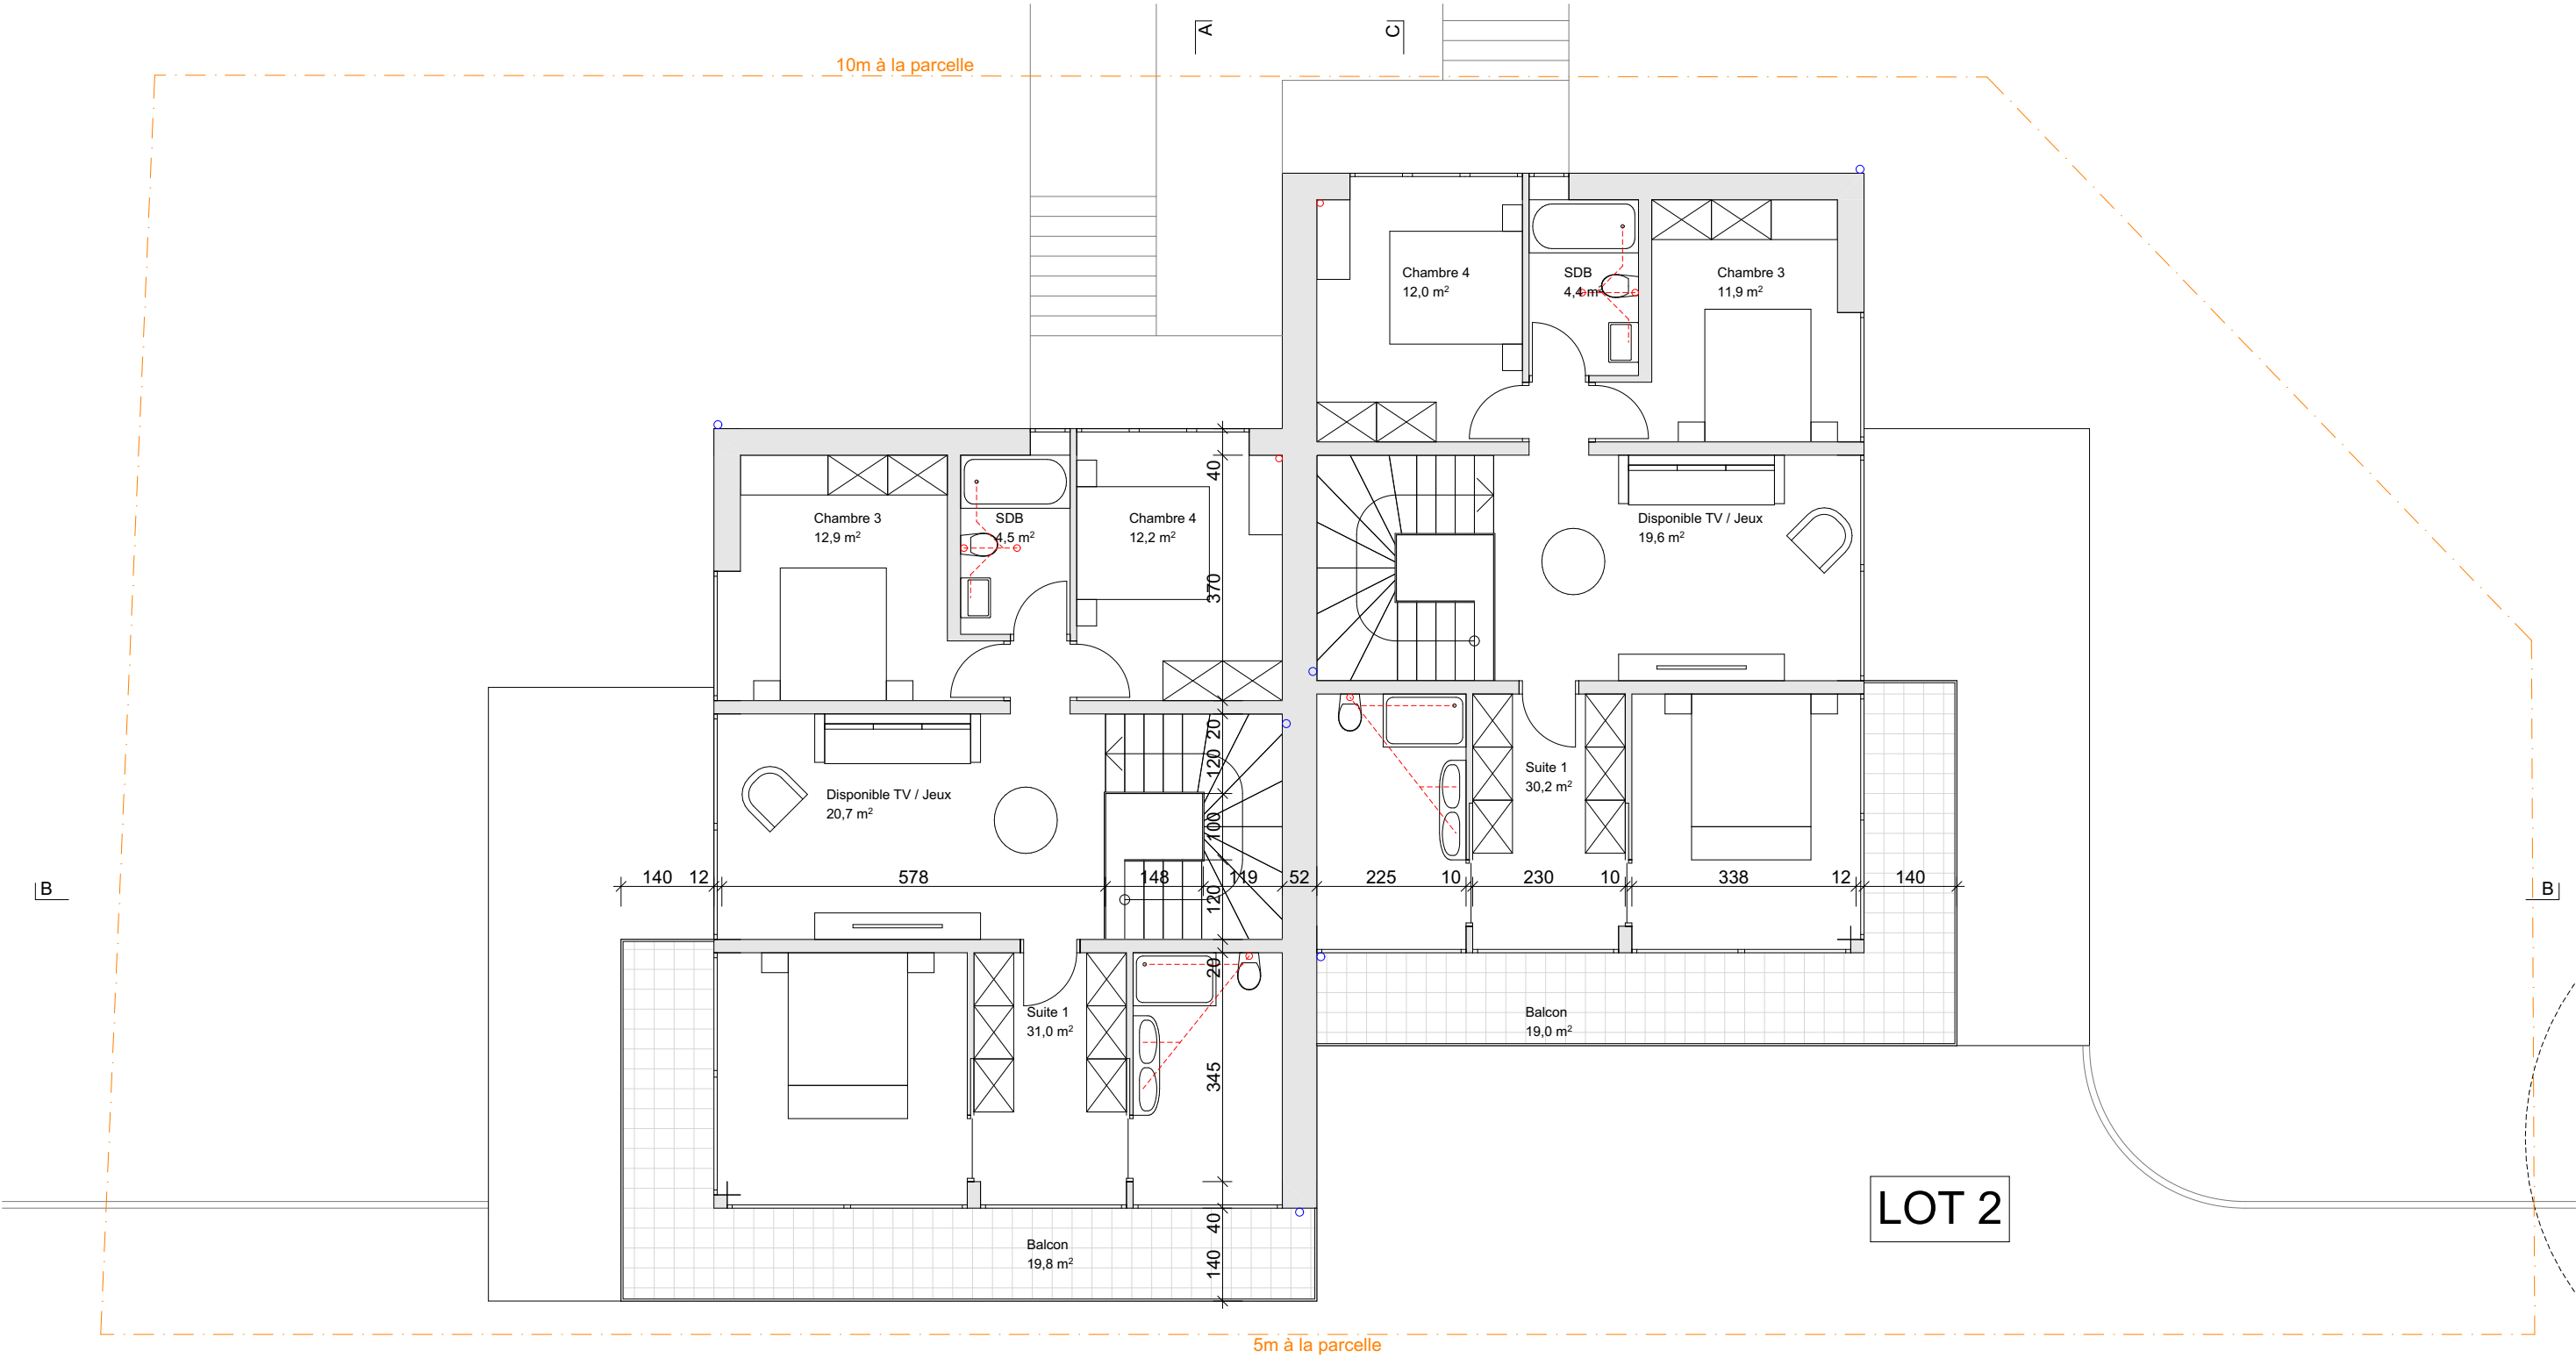

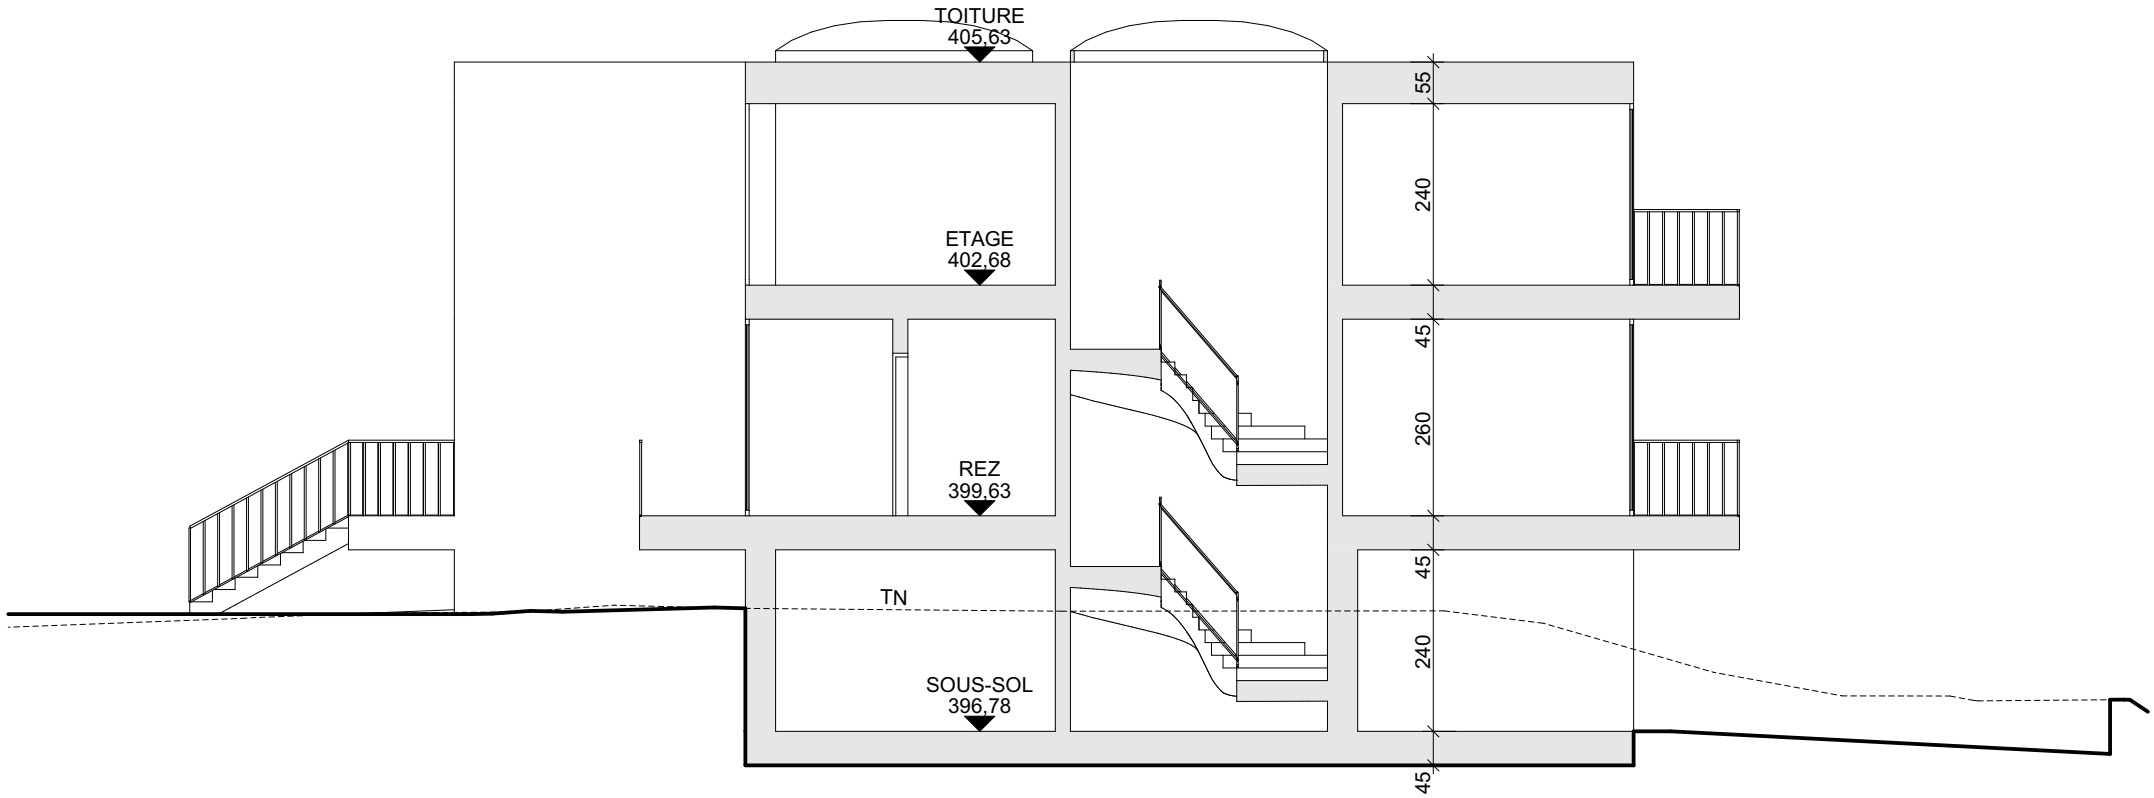

COUPE A-A | ECH. : 1/100

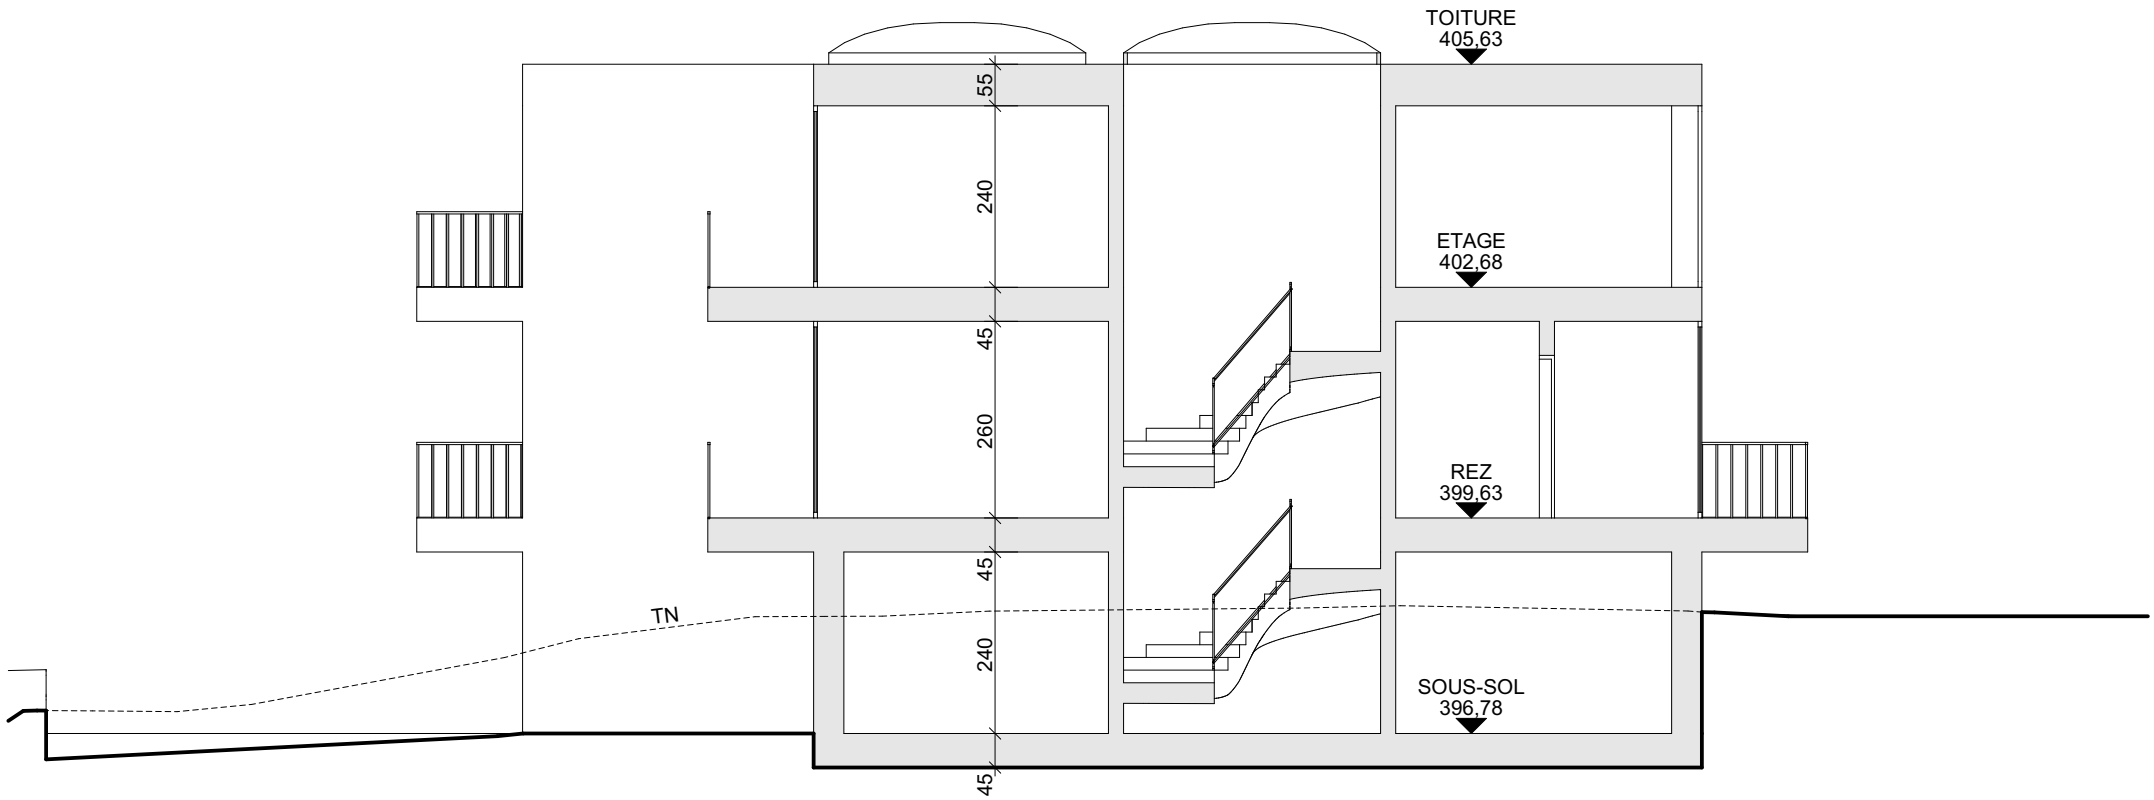


COUPE C-C | ECH. : 1/100

COUPE B-B


ECHELLE : 1:100
FORMAT : 42,00 x 29,70

DATE : 13.11.2025 FC
MODIF :

P-06
PARCELLE N° : 72
NIVEAU ±0.00 : 399.63

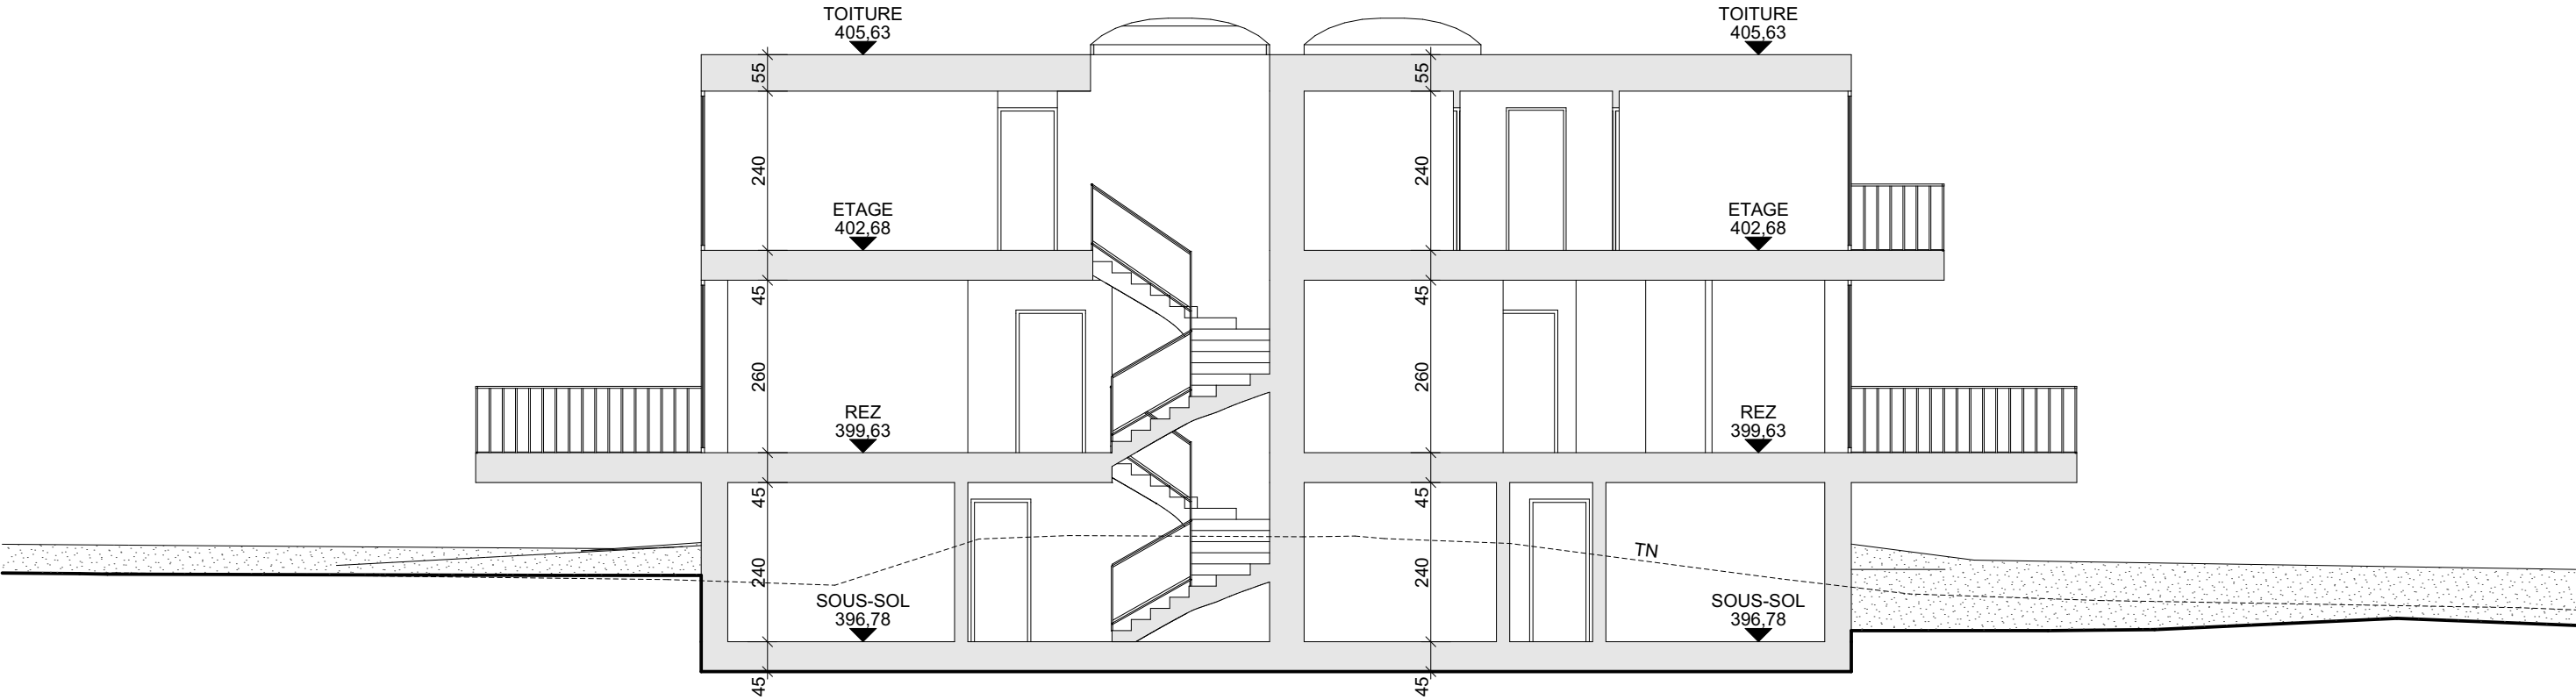

COUPE B-B | ECH. : 1/100

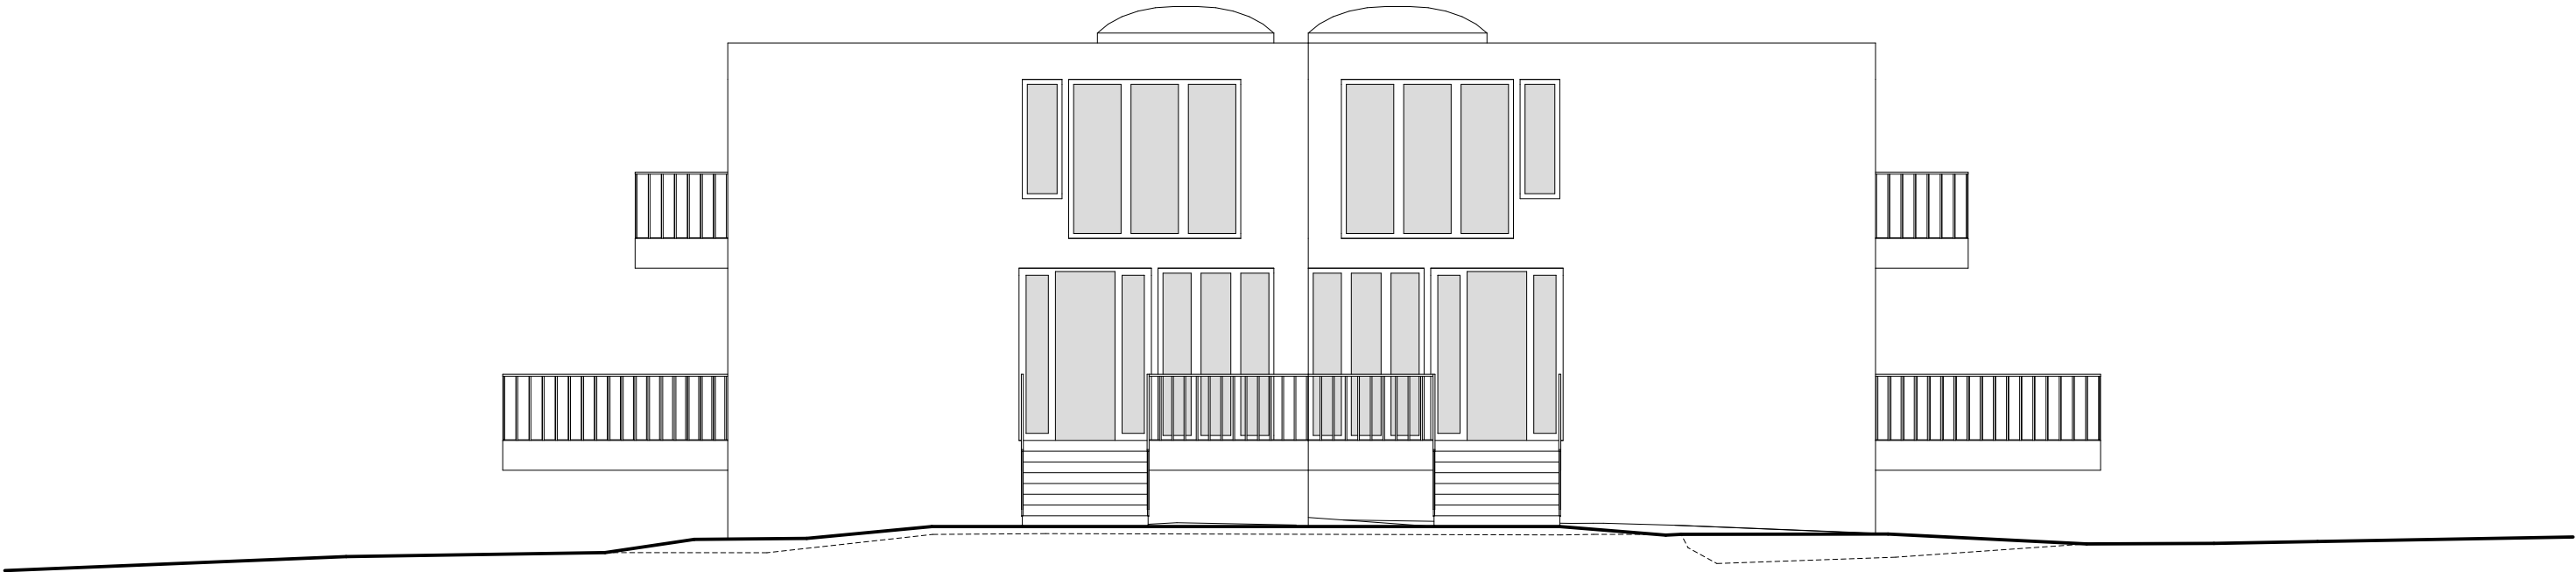


FACADE NORD | ECH. : 1/100



FACADE SUD | ECH. : 1/100



FACADE OUEST | ECH. : 1/100

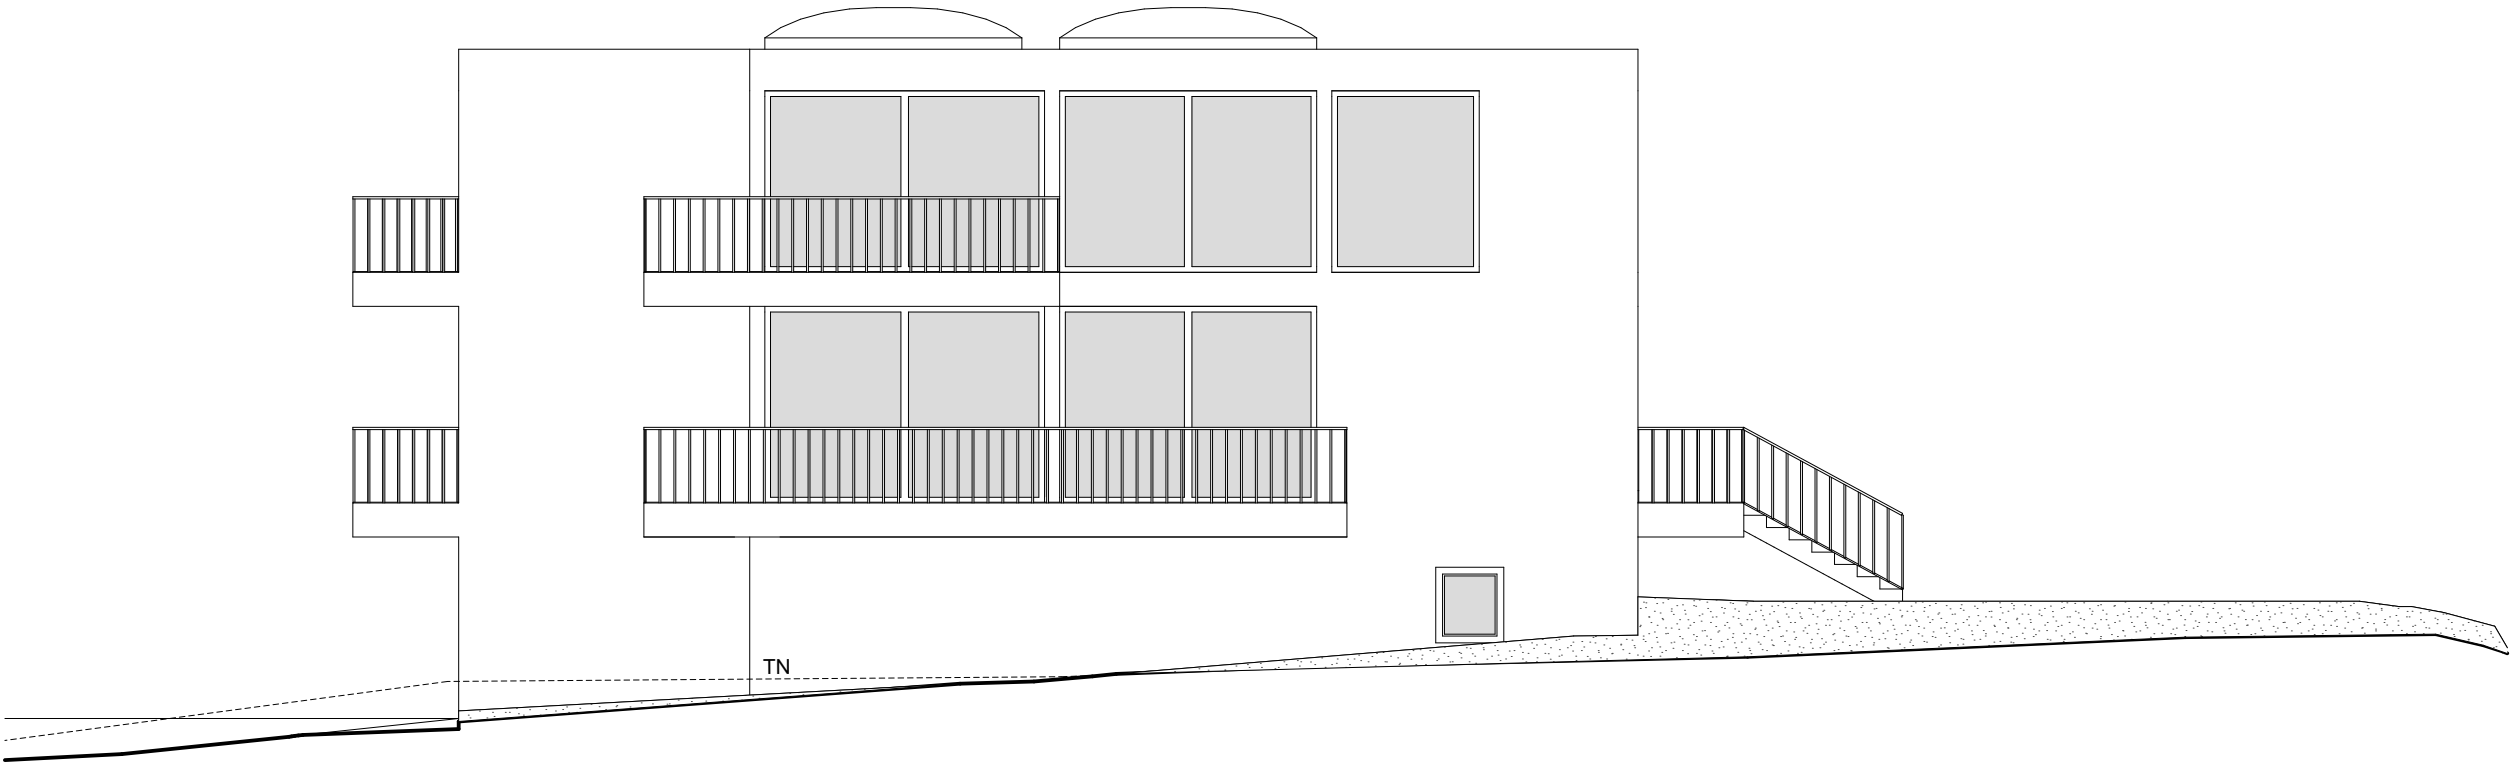

FACADE EST | ECH. : 1/100