


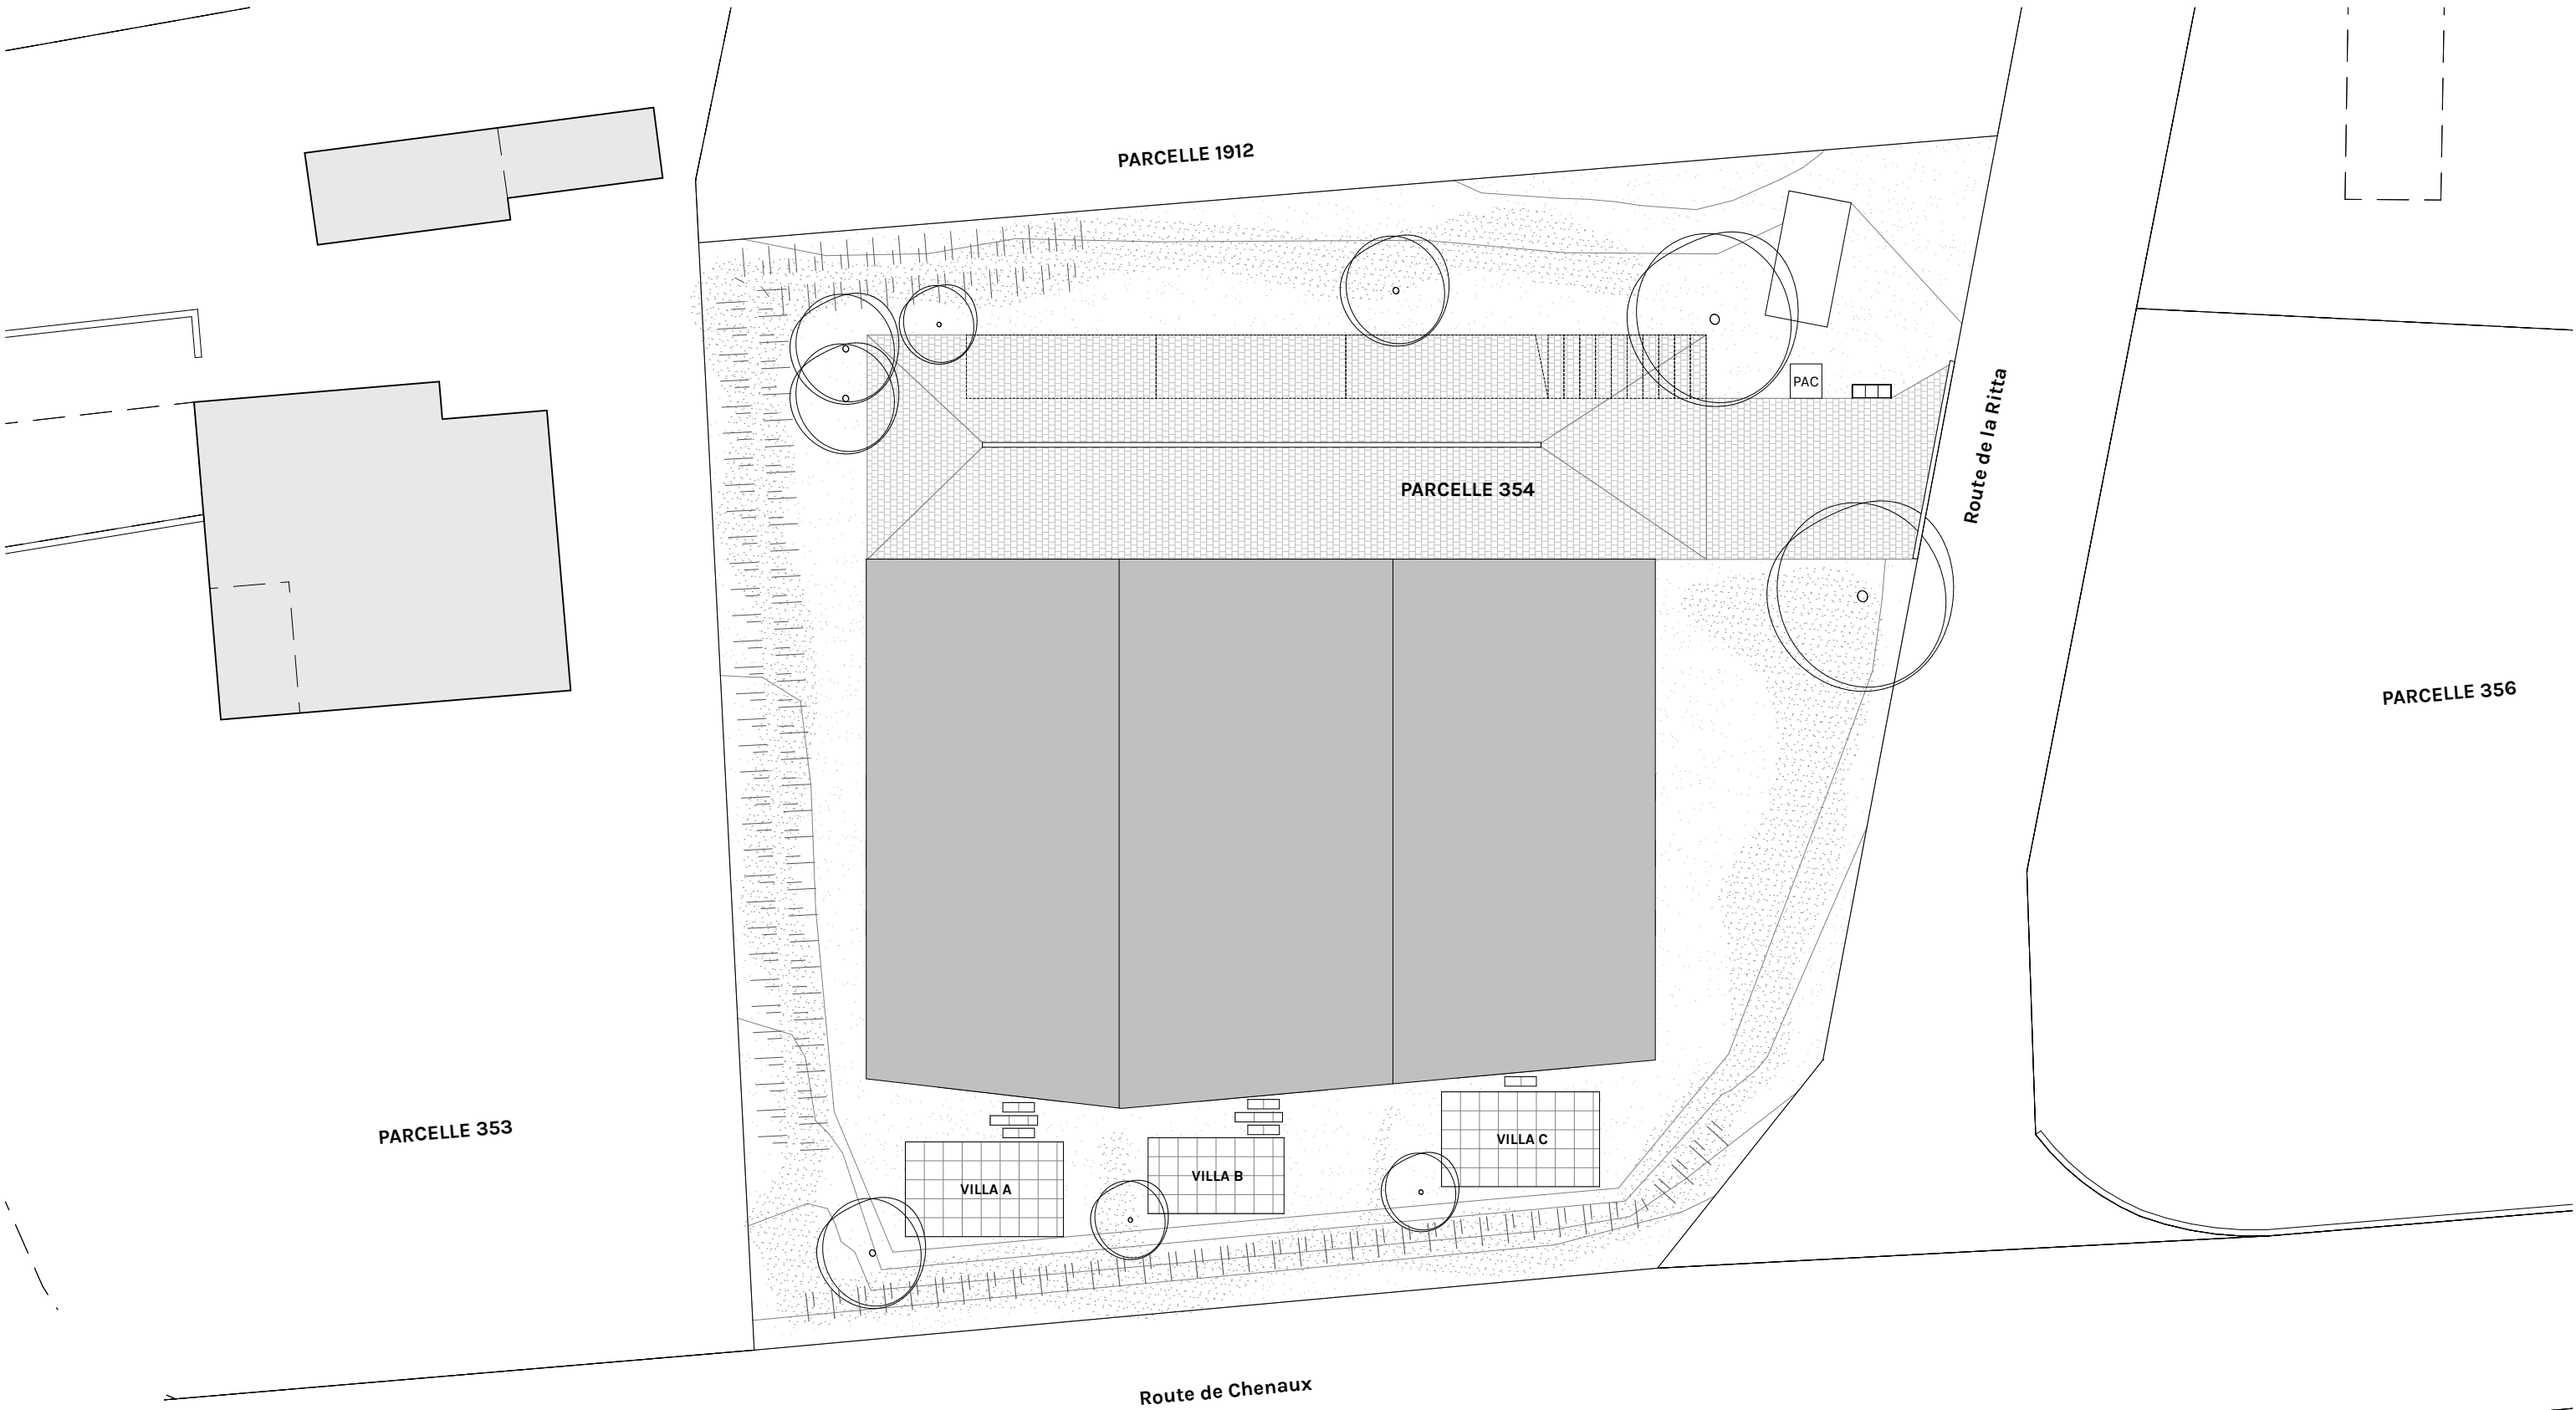

PROVISOIRE

NNN
NO NAME ARCHITECTURE

+41 (0) 21 802 81 41
Rue des Charpentiers 26, 1110 Morges 1

BUREAU D'ETUDES & REALISATIONS
JEAN-FRANCOIS SEGATORI SA

hello@2n-a.ch
no-name-architecture.ch

ENTREPRISE GENERALE

+41 (0) 21 802 81 90
Rue des Charpentiers 26, 1110 Morges 1

CARTI
CONSTRUCTION

info@carticonstruction.ch
carticonstruction.ch

056 Le Clos du Vully


Construction de 3 villas

Route de Chenaux 32, 1789 Lugnorre, parcelle(s) 354

REZ-DE-CHAUSSEE


33-GEN-01
ENQUETE COMPLEMENTAIRE
52 EXECUTION

Echelle
Date/Modif.
Indice
1:100
03.07.26
00

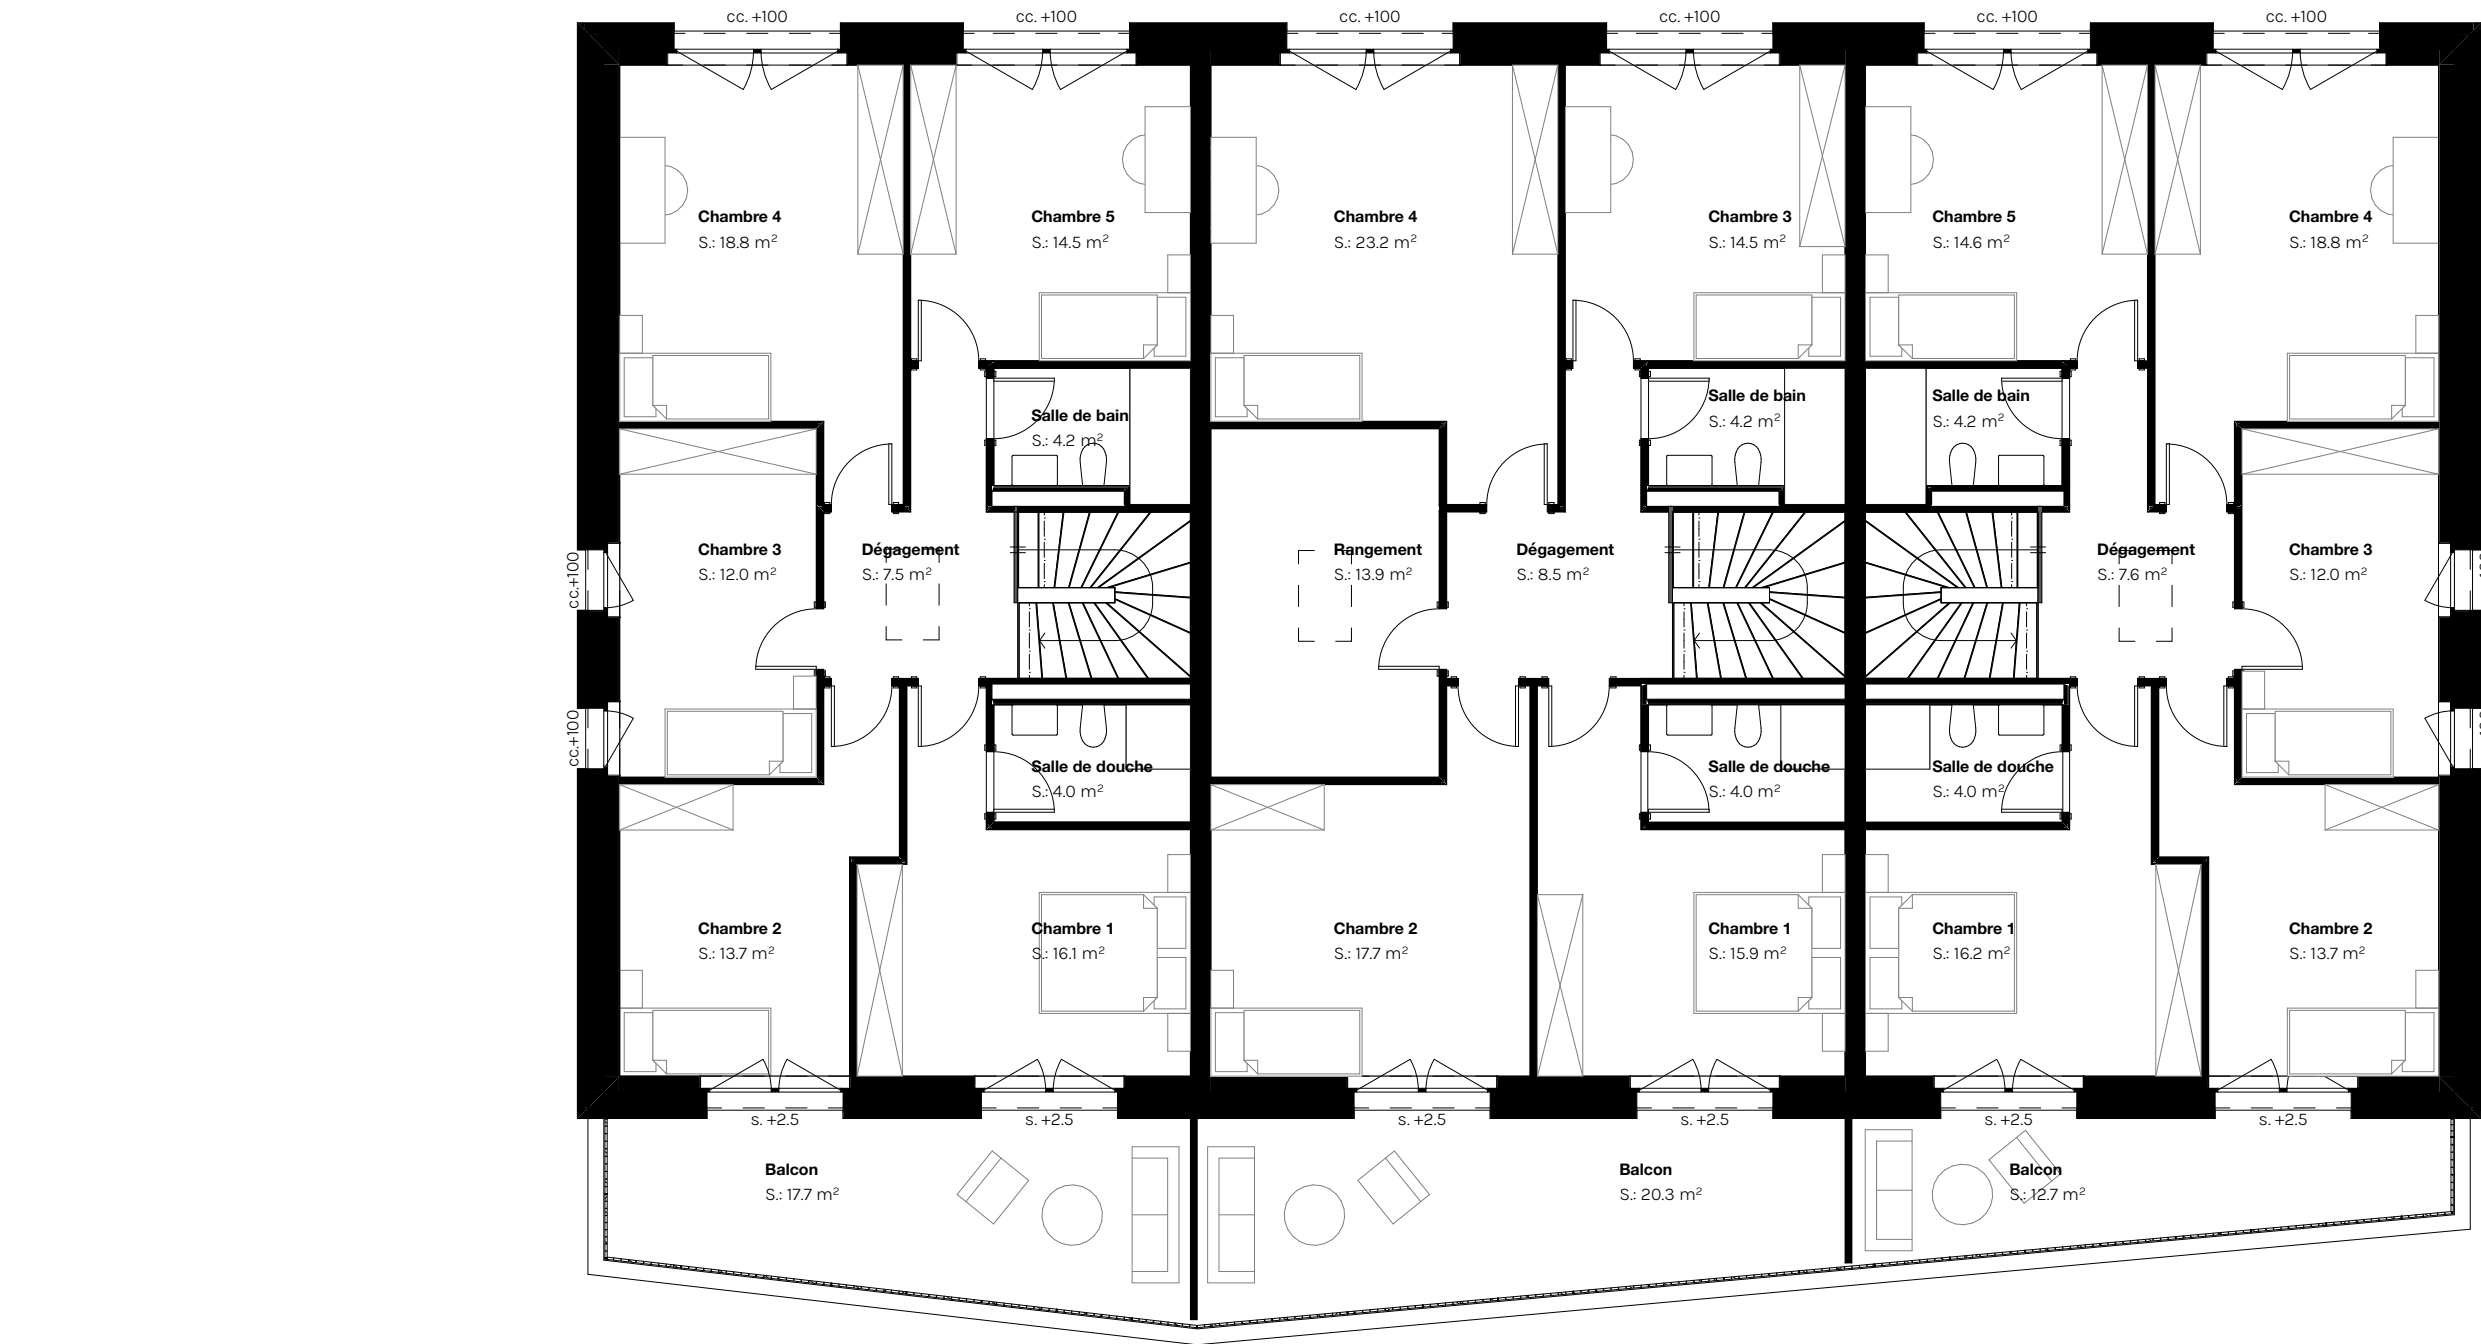


PROVISOIRE

PROVISOIRE

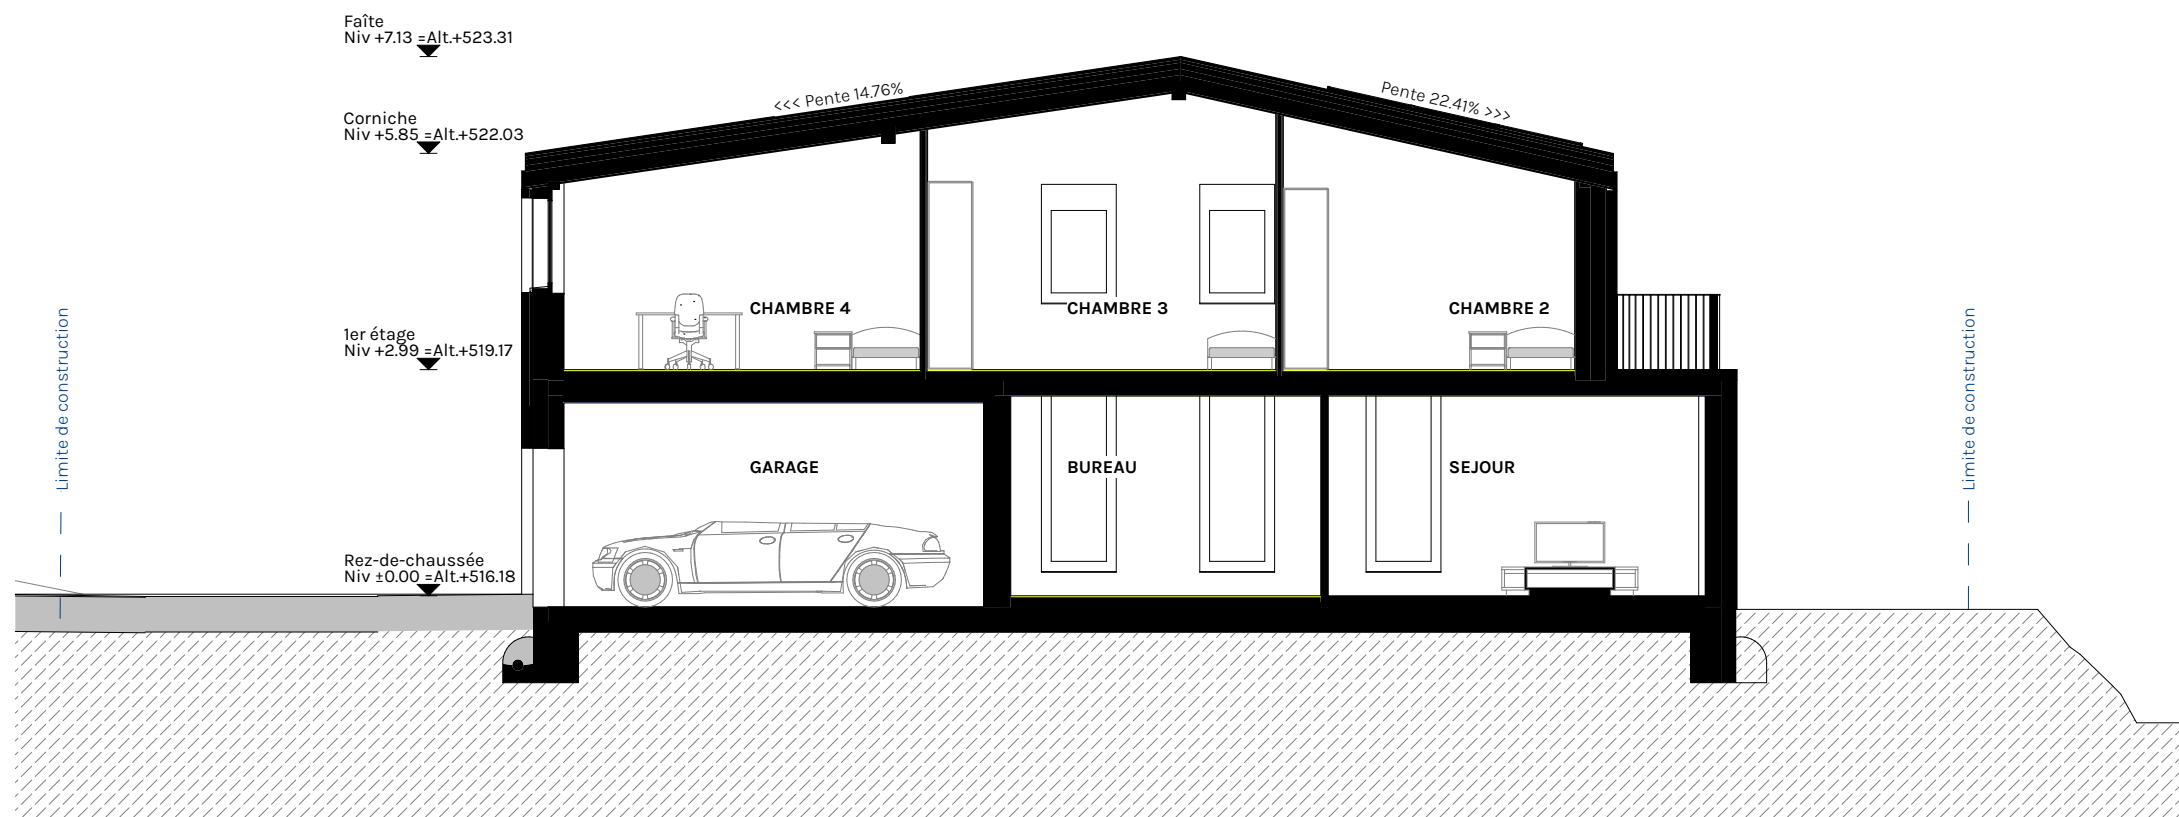


PROVISOIRE

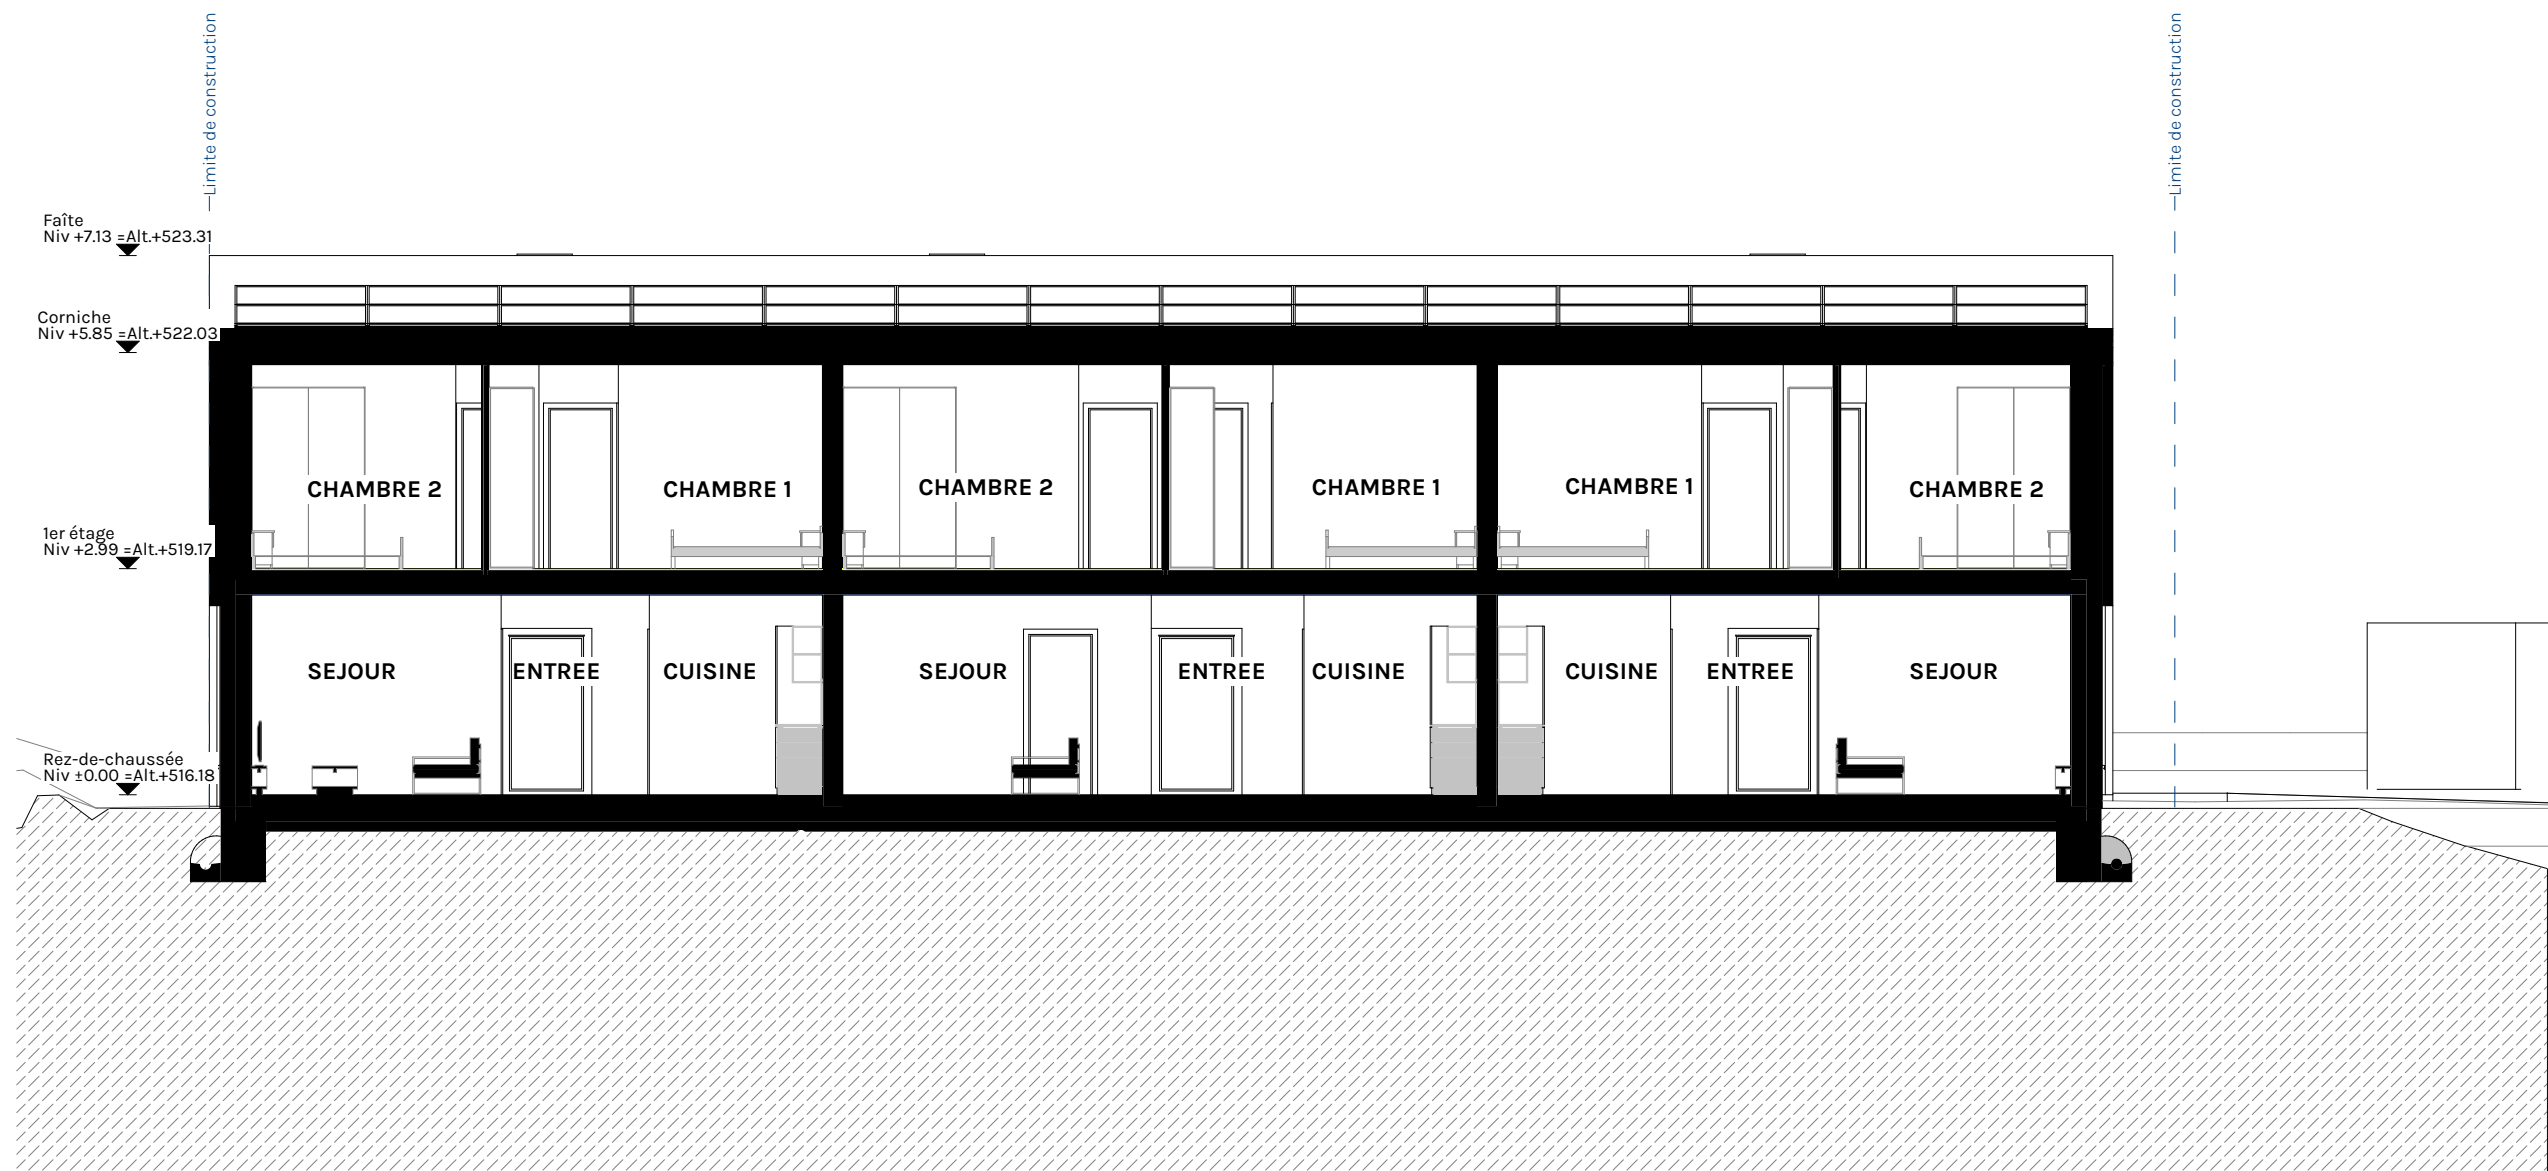


PROVISOIRE




PROVISOIRE

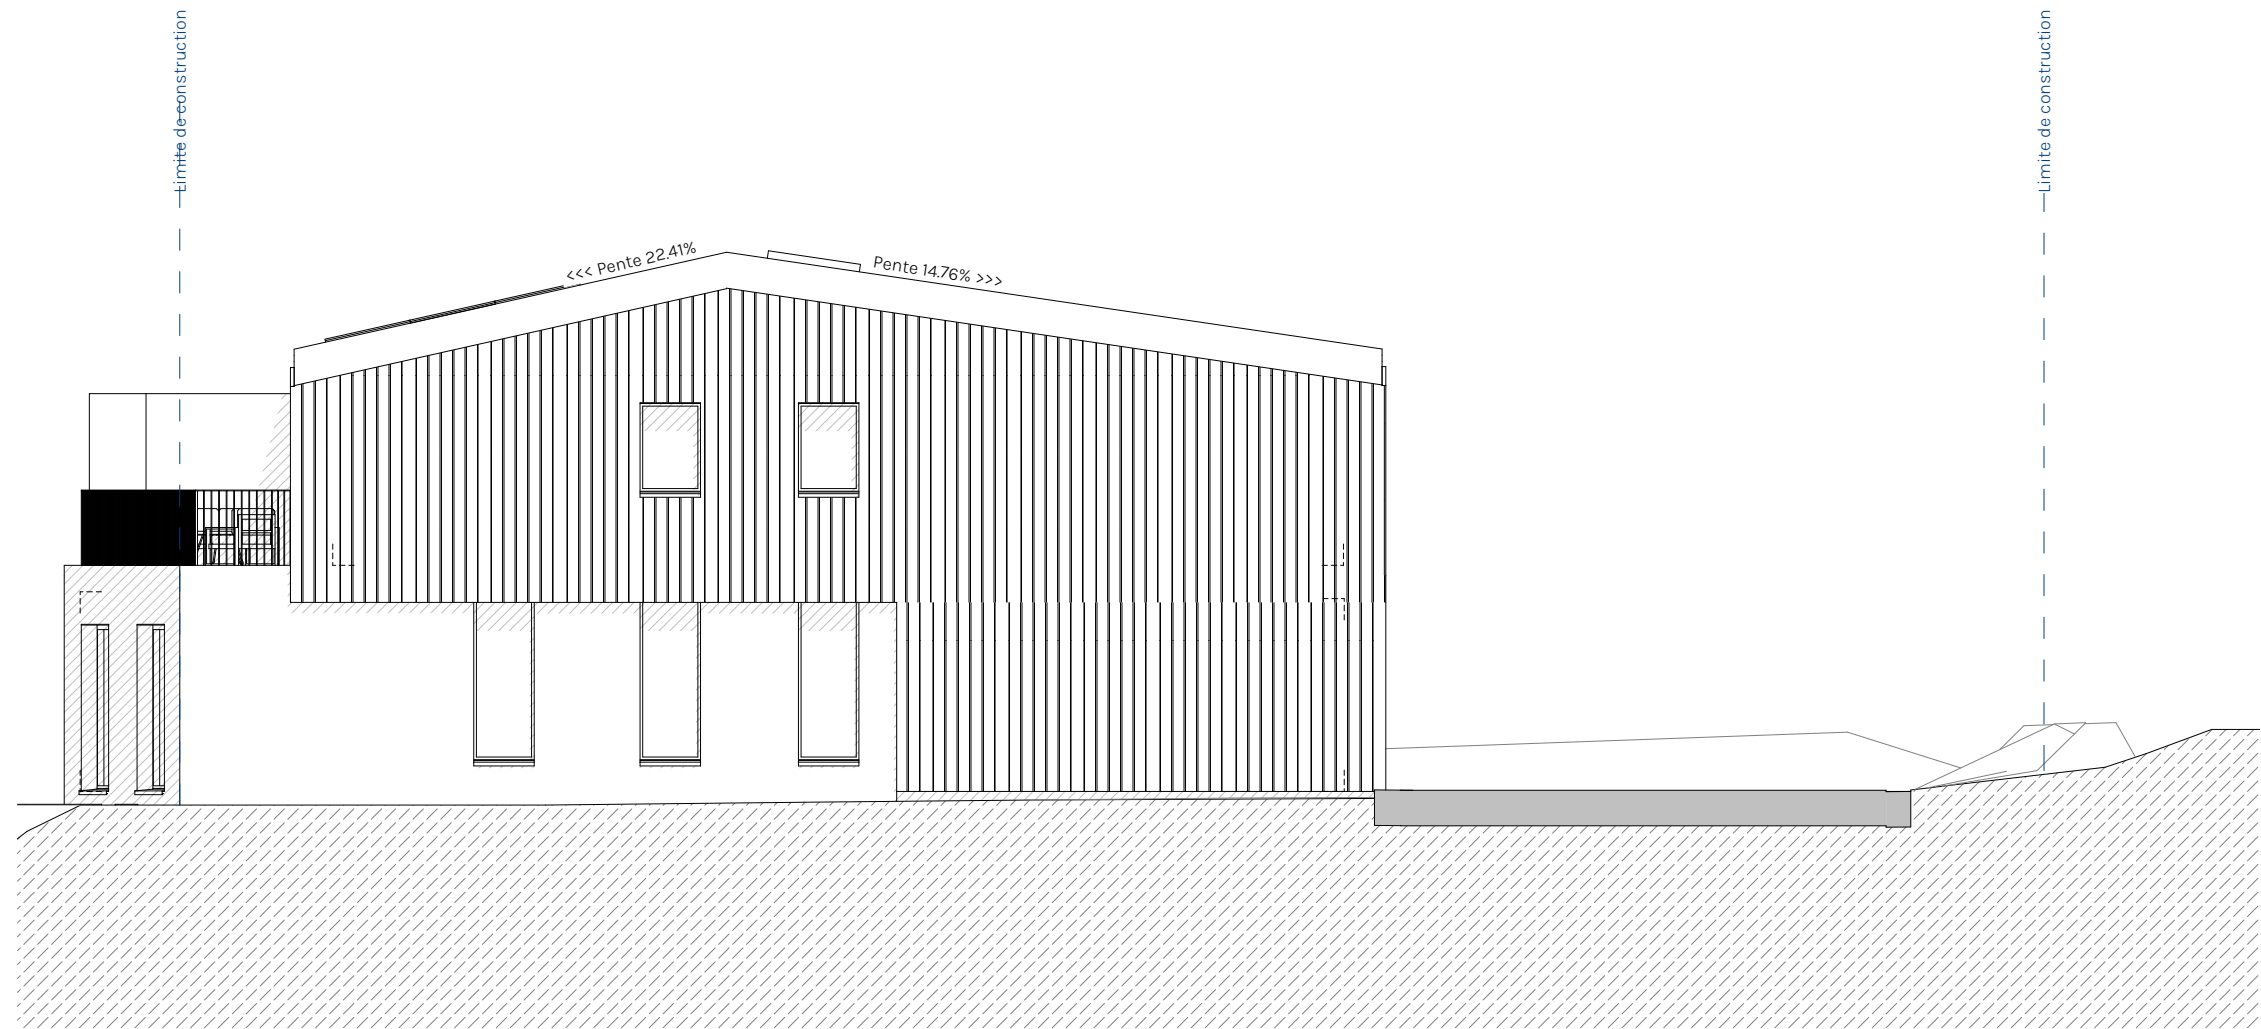

PROVISOIRE

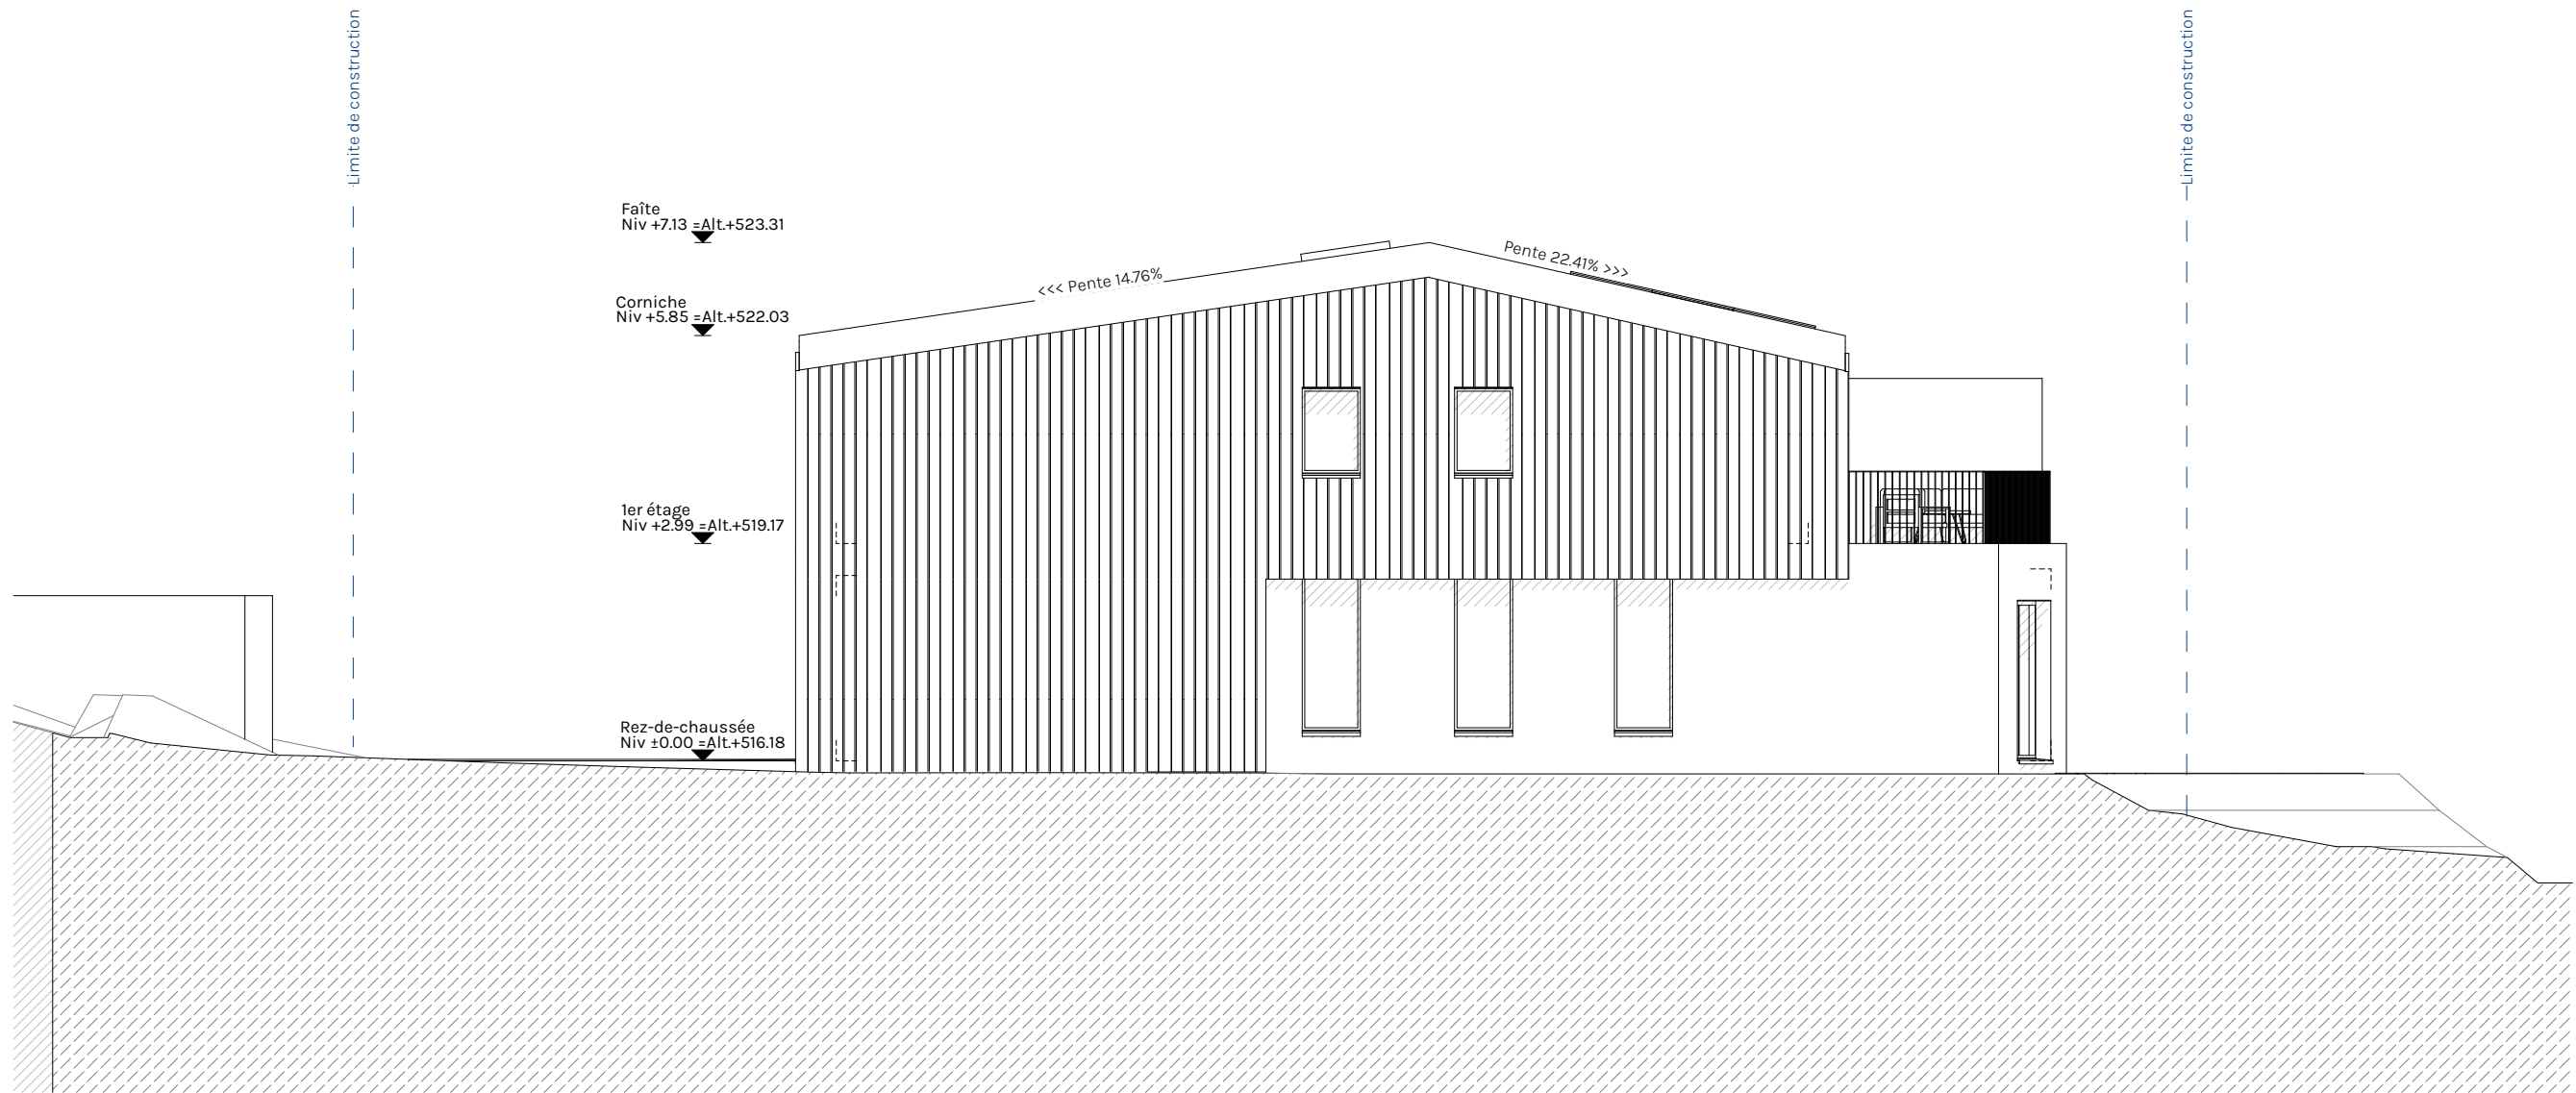

PROVISOIRE

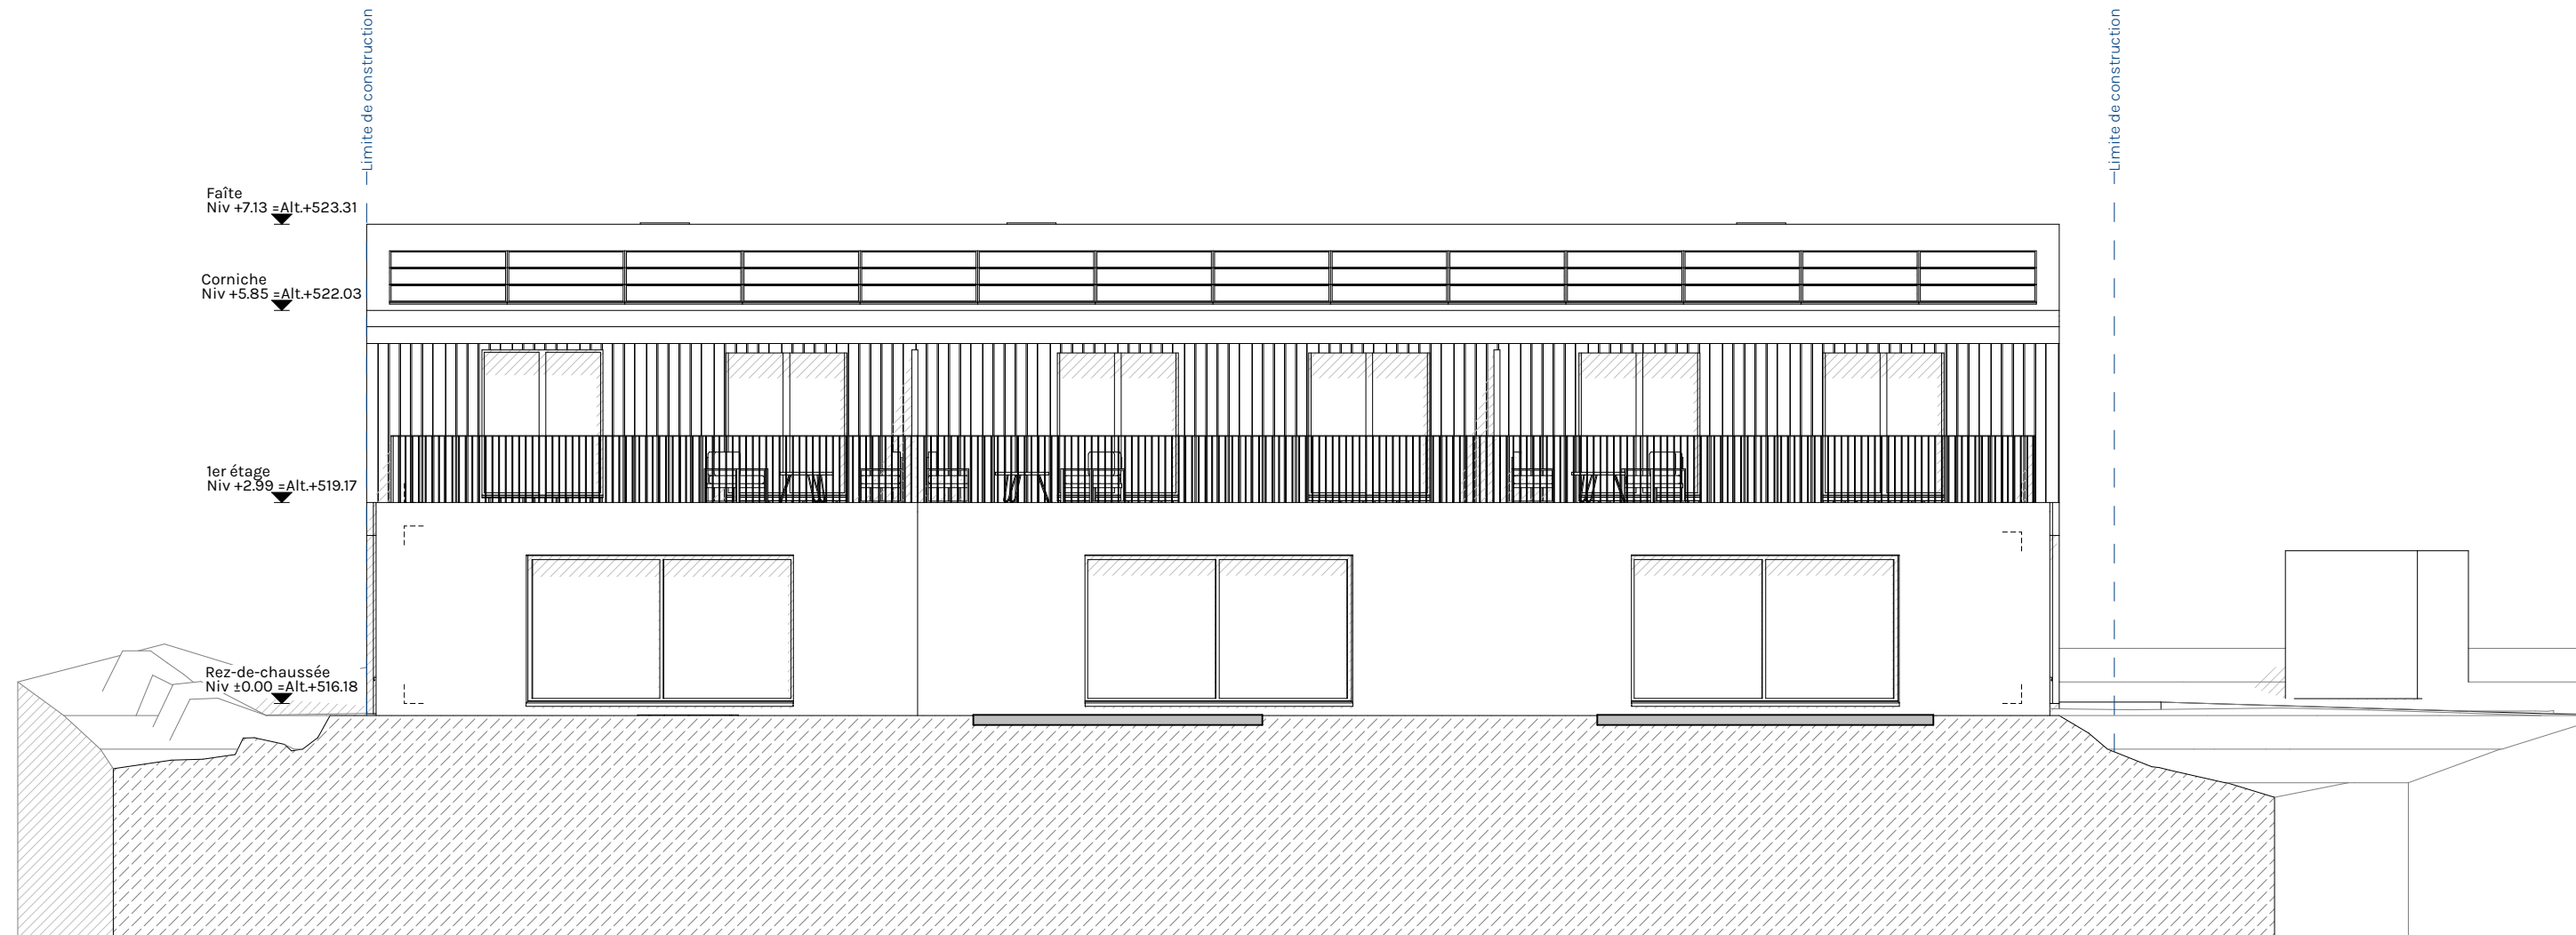

PROVISOIRE