


F = 3 1/2 ZIMMER

G = 5 1/2 ZIMMER

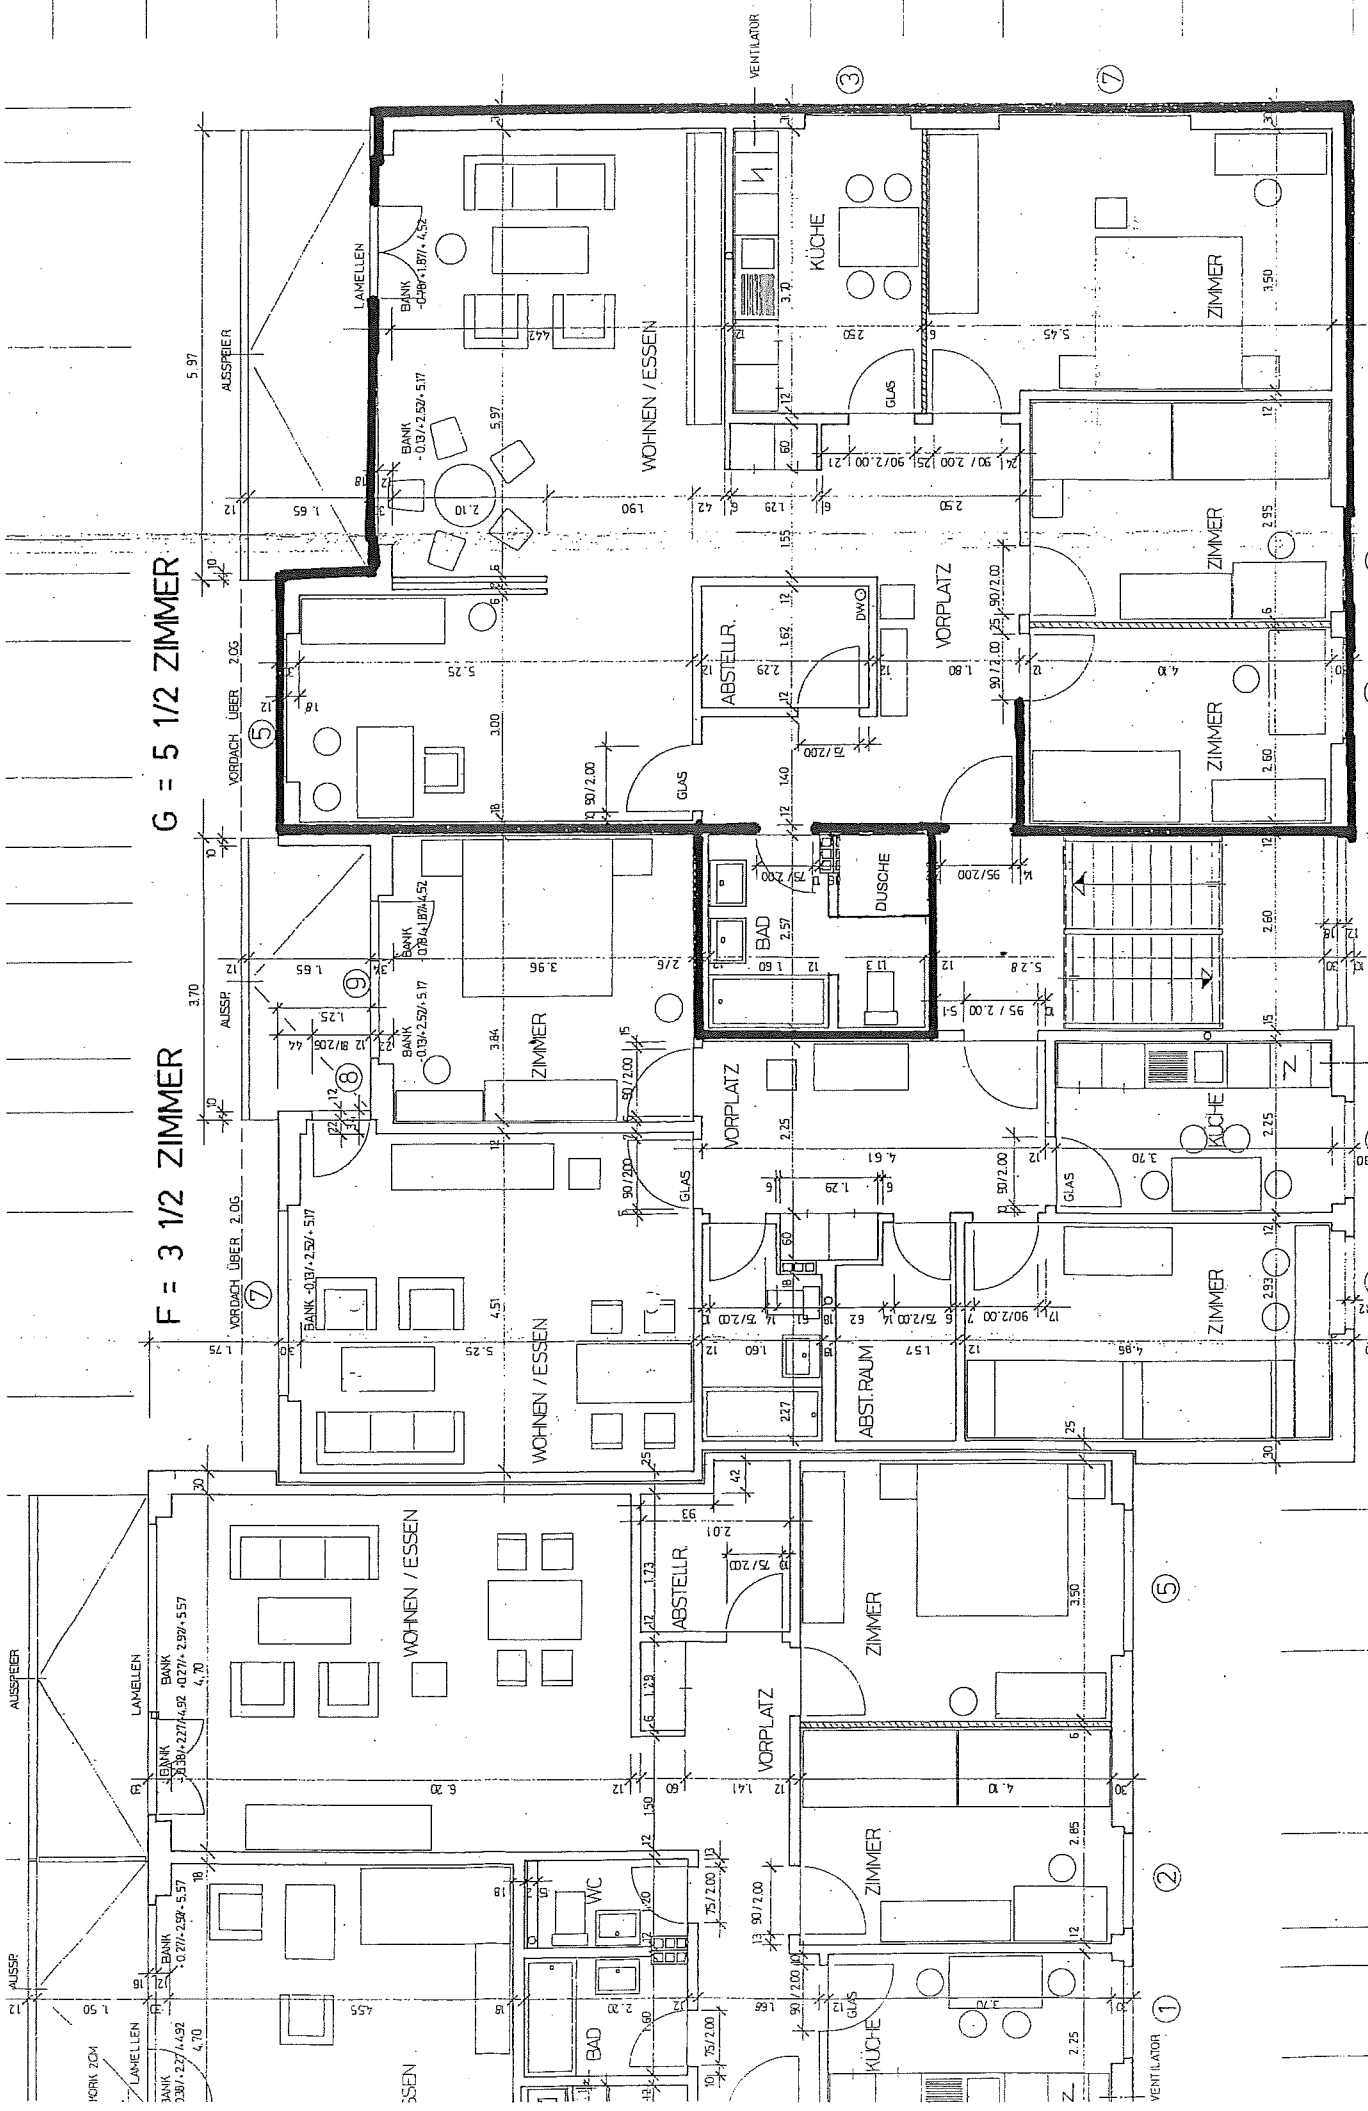

STURZHÖHEN = +1.28 / +3.93 / +6.58
BANKHÖHEN = -0.03 / +2.62 / +5.27

STURZ +2.65 / +5.325
BANK +1.355 / +4.005