


A = 4 1/2 ZIMMER

B = 4 1/2 ZIMMER

C = 2 1/2 ZIMMER

D = 1

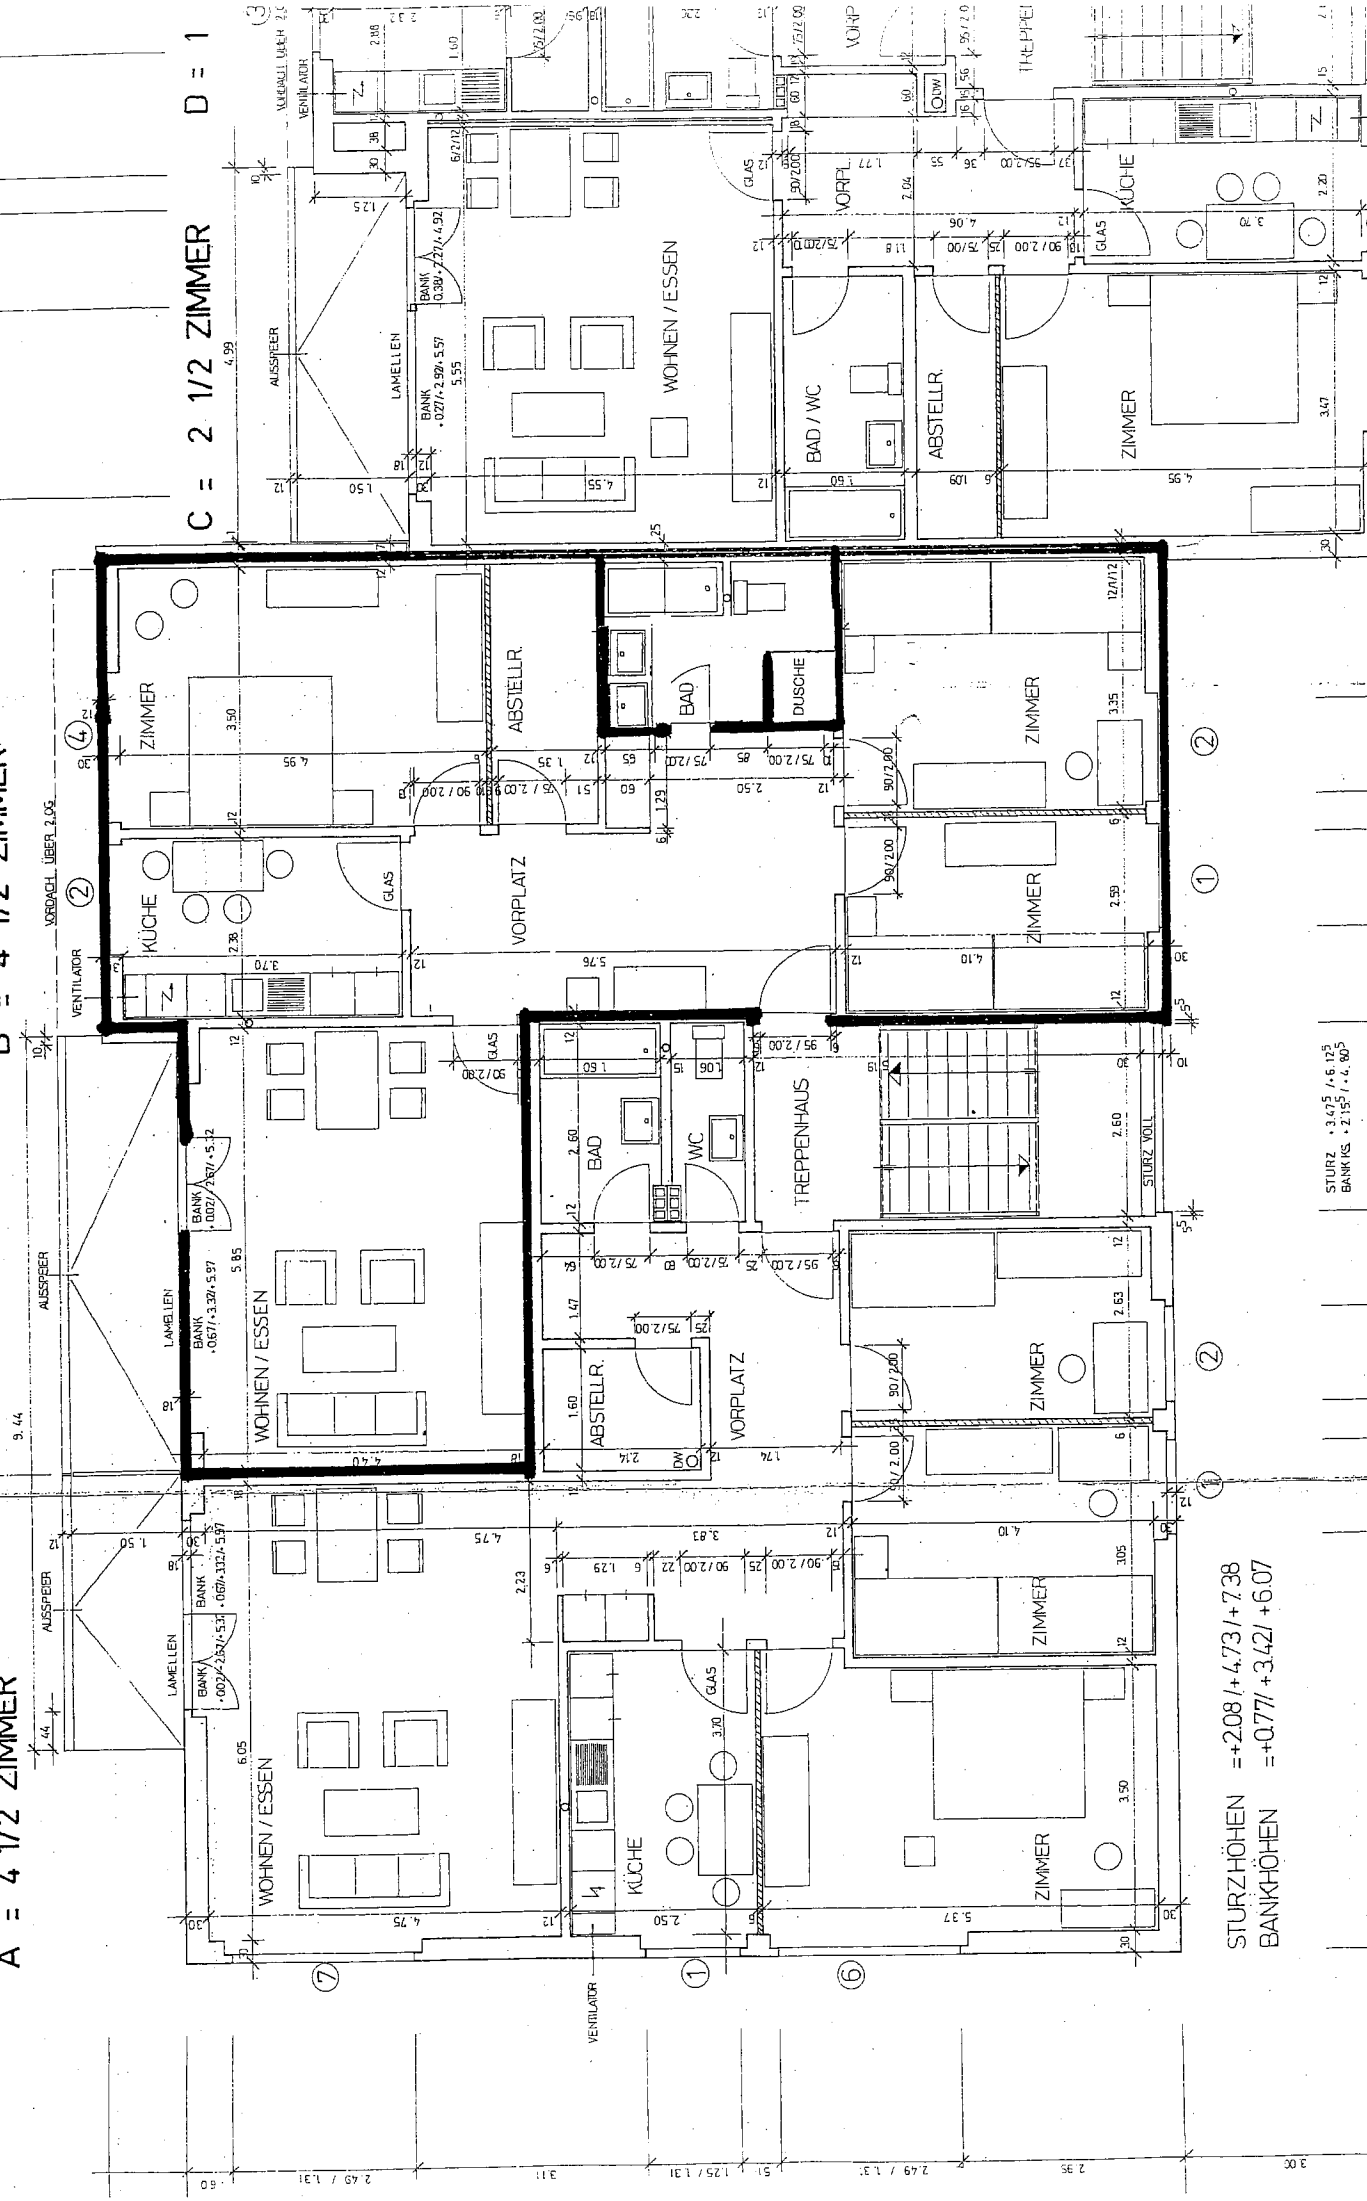

STURZHÖHEN = +2.08 / +4.73 / +7.38  
BANKHÖHEN = +0.77 / +3.42 / +6.07

STURZ +3.475 / +6.125  
BANK KS +2.155 / +4.805