



Titre de la carte

Impression du : 08.03.2012 16:50:57

Echelle 1:500



Commentaire sur la carte


Page 1/1



Titre de la carte

Impression du : 08.03.2012 16:51:47



Echelle 1:500

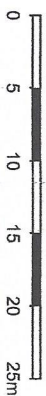

Commentaire sur la carte

Page 1/1

REZ_DE_CHAUSSEE		S_S	S_F
11	ENTREE	2.32M ²	—
12	HALL	6.14	—
13	CHAMBRE	19.35	3.55
14	BUREAU	16.90	2.40
15	BAINS_W.C.	5.34	0.64
16	CUISINE	23.23	4.86
17	SEJOUR	28.80	8.68
18	TERRASSE	9.58	

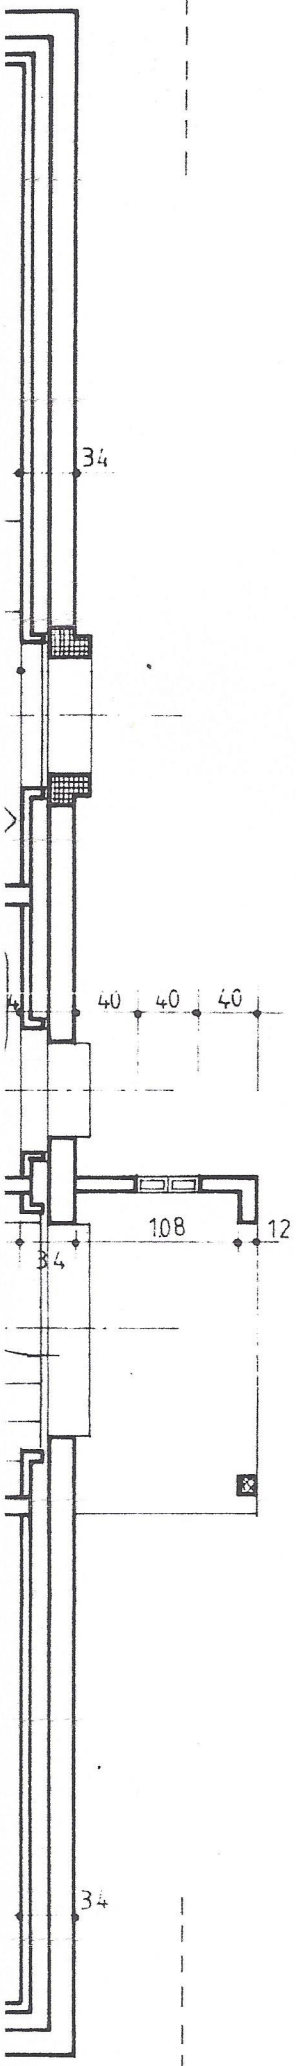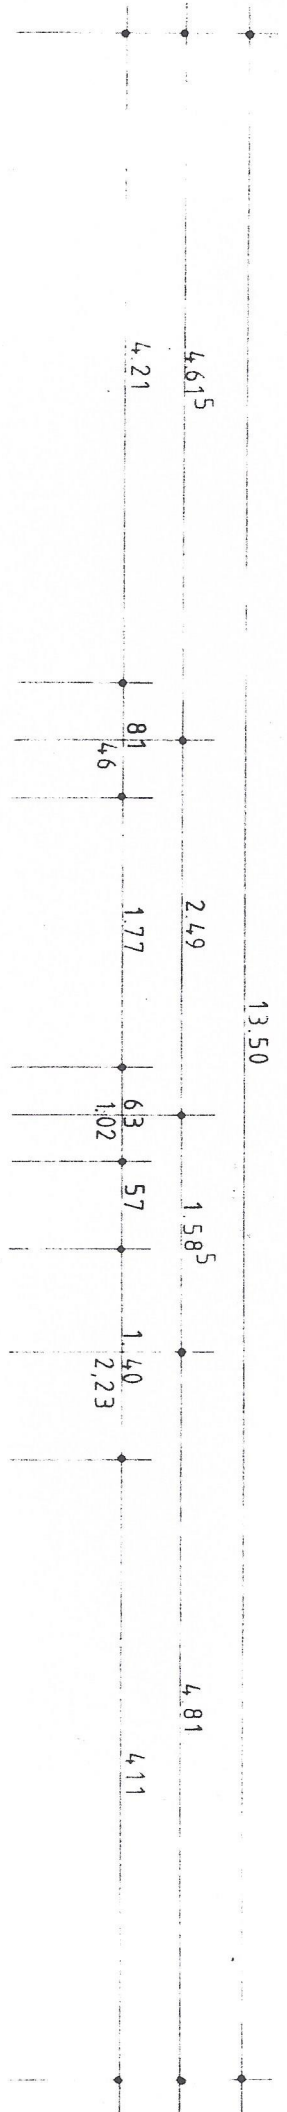

3

1ER ETAGE

	S_S	S_F
21 PALIER	2.32	—
22 HALL	5.88	—
23 CHAMBRE	19.35	2.99
24 CHAMBRE	16.90	2.99
25 BAINS - W.C.	5.34	0.64
26 GALETAS	34.04	—
27 CHAMBRE	17.14	2.58

