




**Erdgeschoss**  
1 : 100

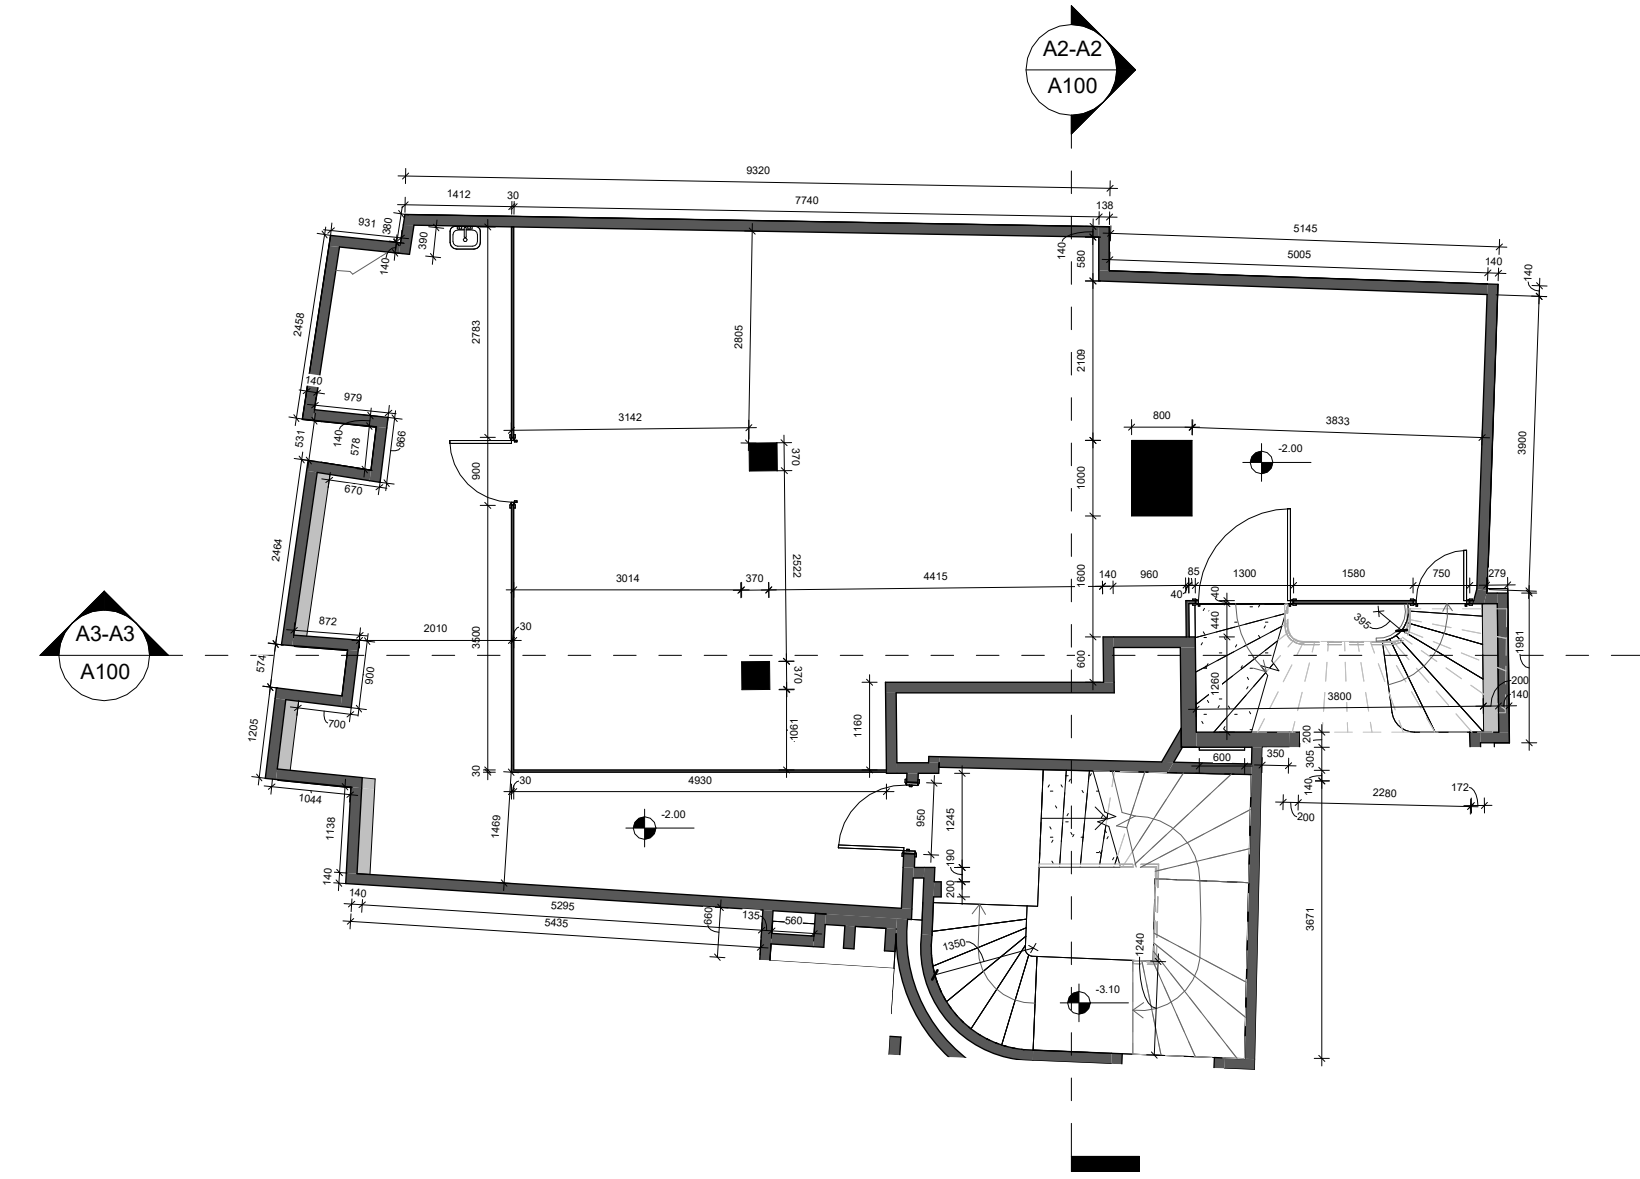

**-1 Untergeschoss**  
1 : 100

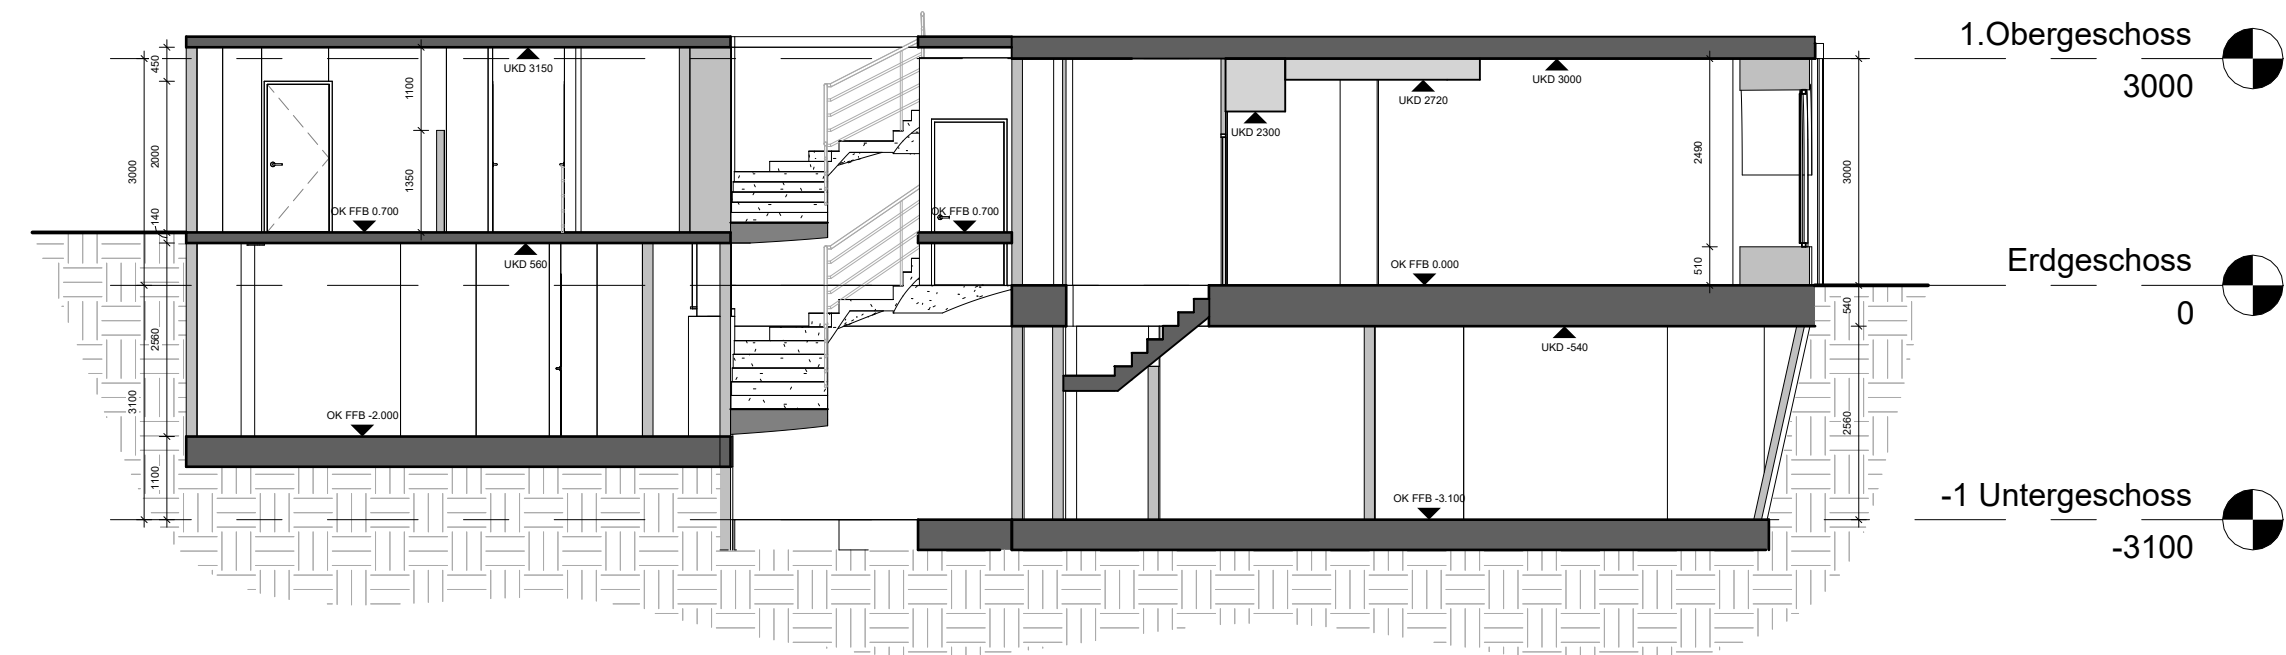


**Schnitt A2-A2**  
1 : 100

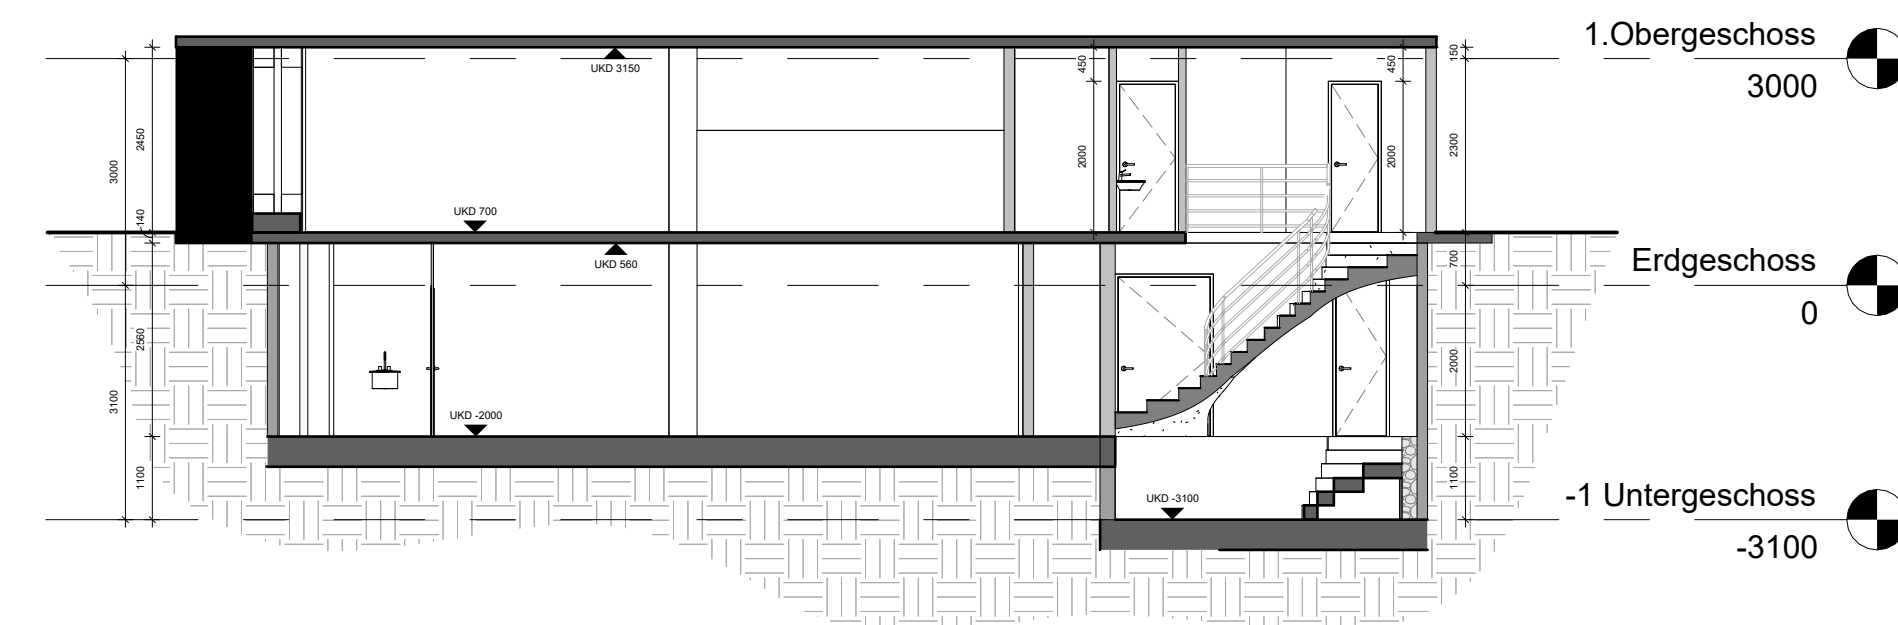

**Schnitt A3-A3**  
1 : 100

LADEN  
Engelgasse 2  
9000 St. Gallen

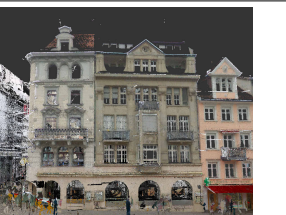

PLAN, SCHNITT

Gezeichnet : JANE Datum : 25/03/2024 Massstabe : 1 : 100 Format : A1

BIMCAD LaunchPad  
c/o Virtual Building GmbH  
Oberludfstrasse 1  
9470 Buchs SG  
bimcadlaunchpad.ch

**bimcad**  
launchpad

A100