


I. STOCK MST. 1 : 50

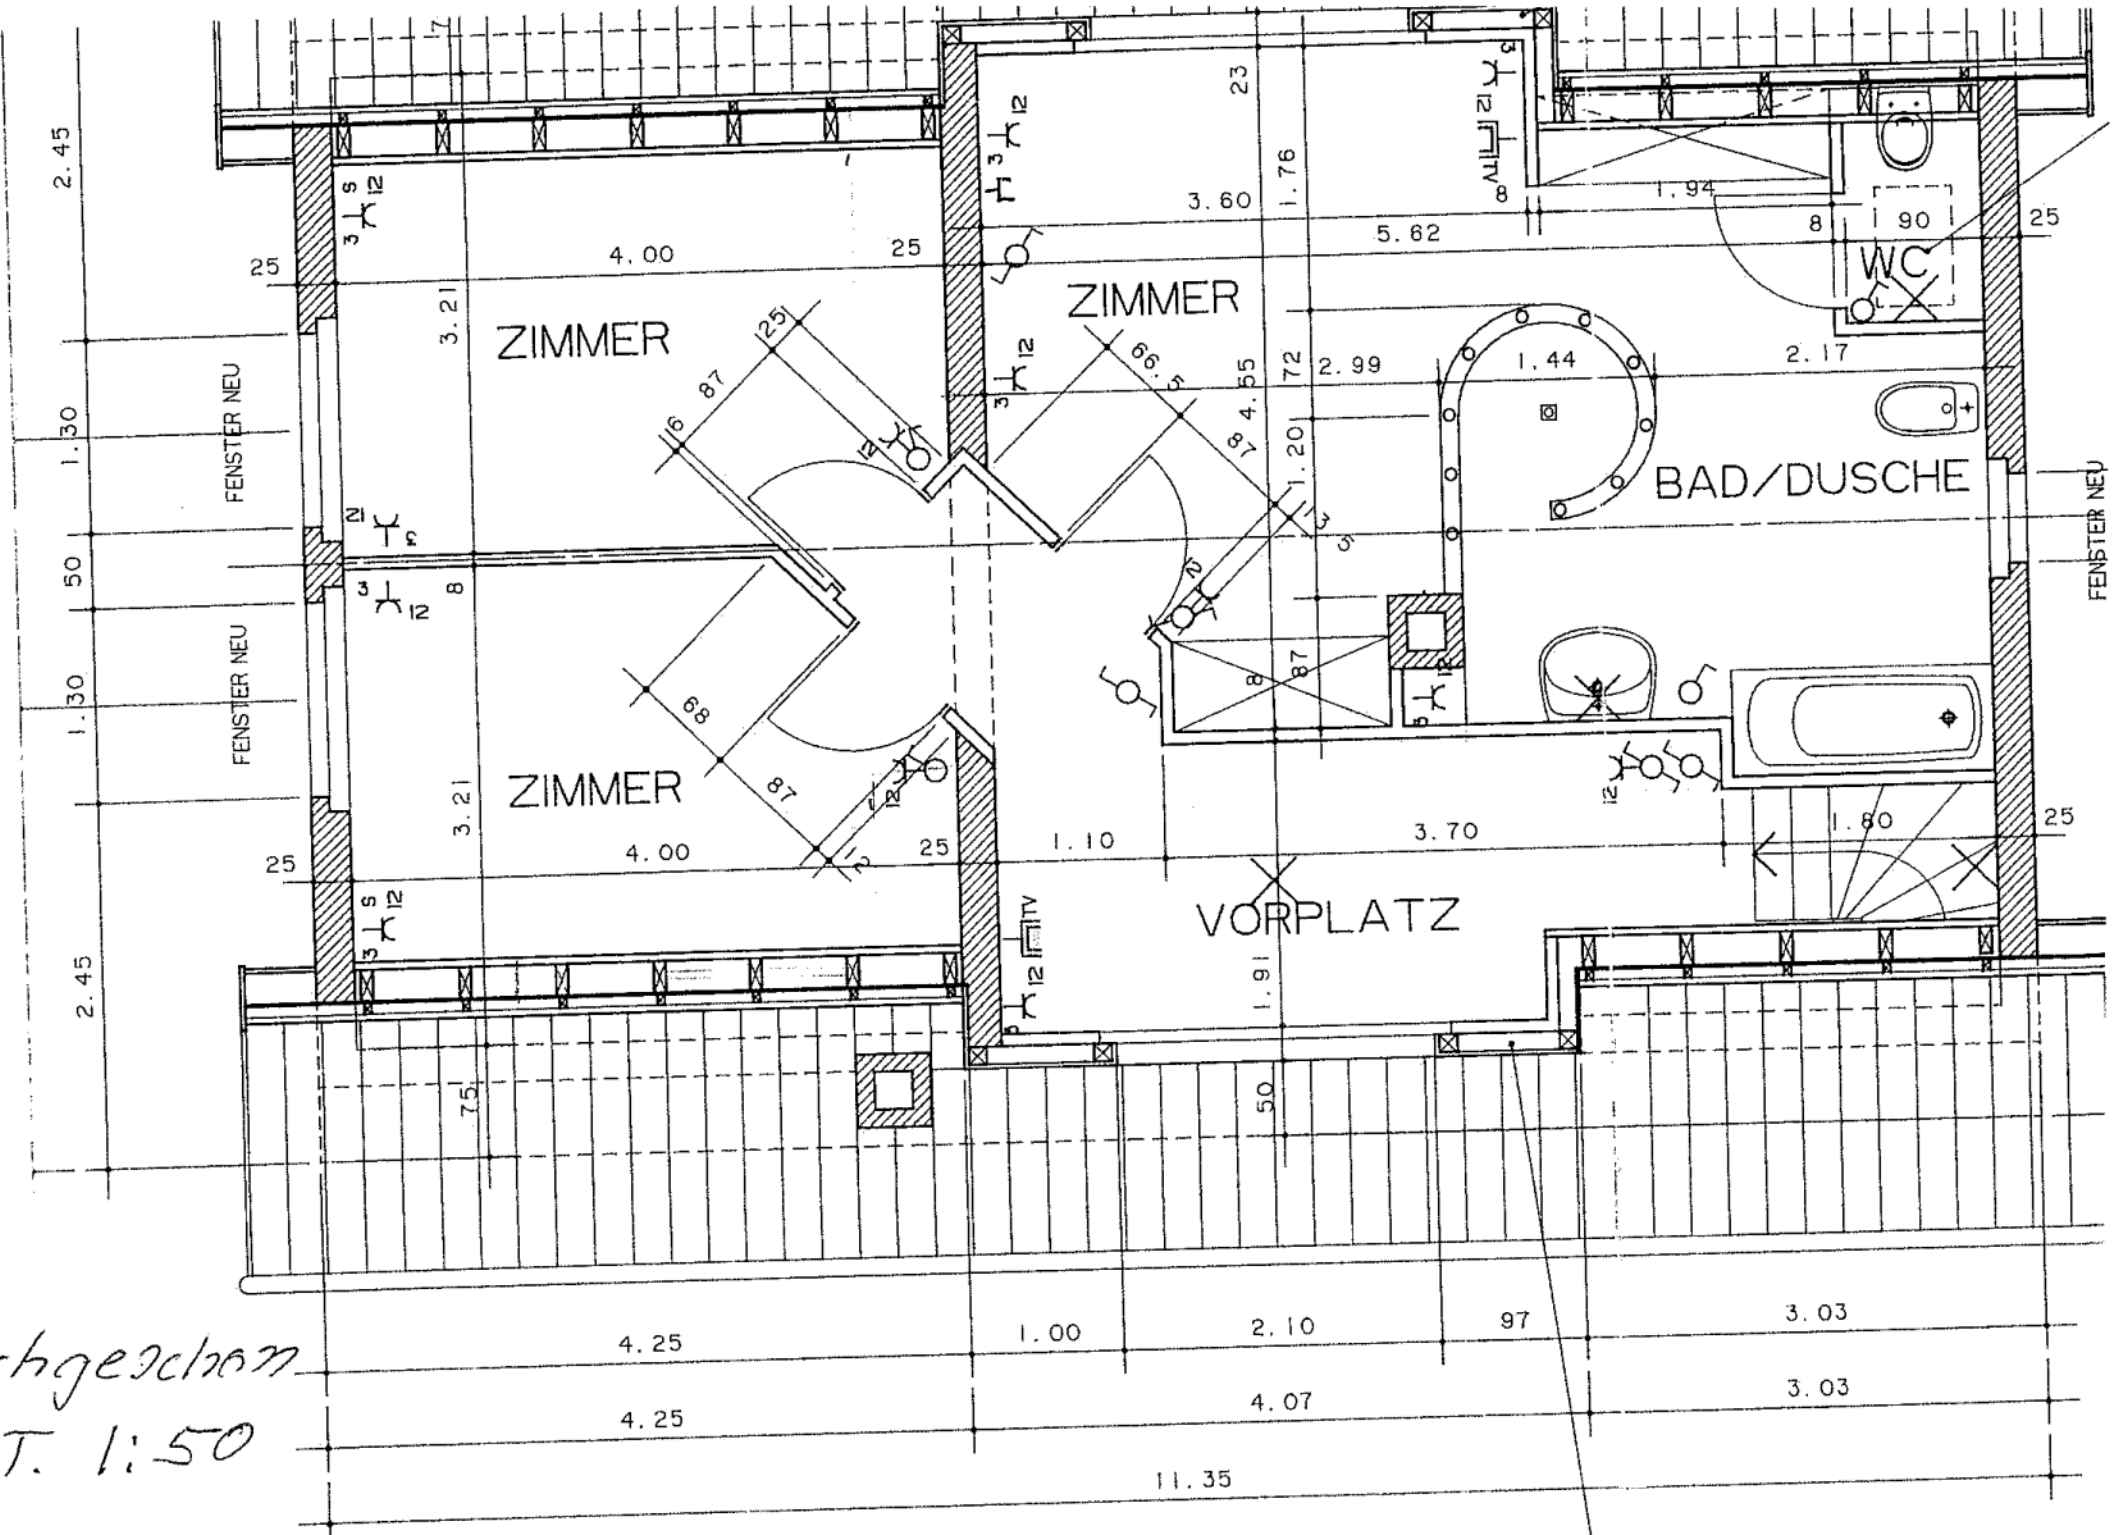

Dachgeschoss
MST. 1:50

4.25
4.25

1.00

2.10
4.07

97

3.03
3.03

11.35