
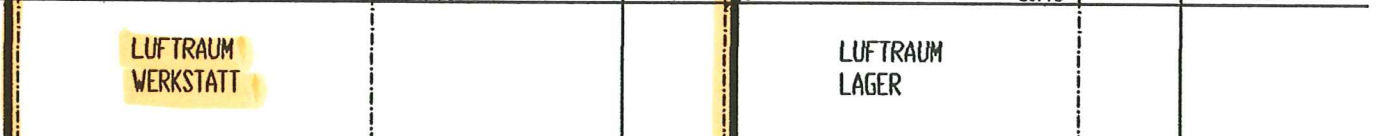
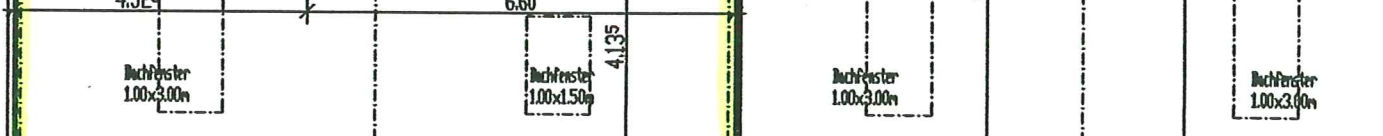
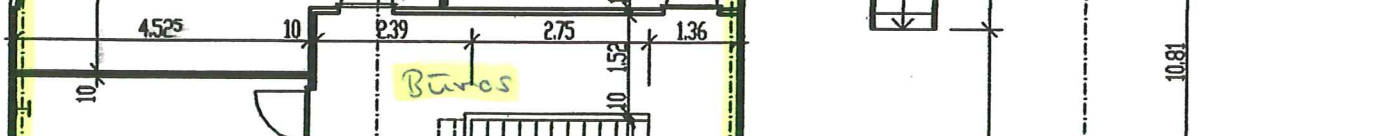
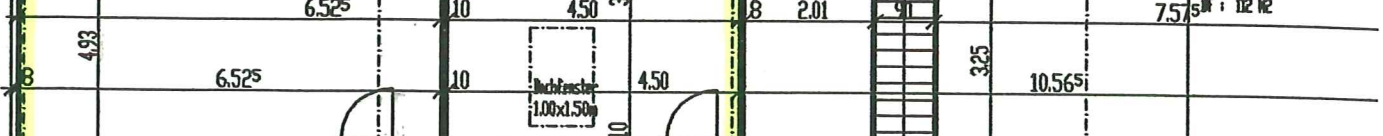
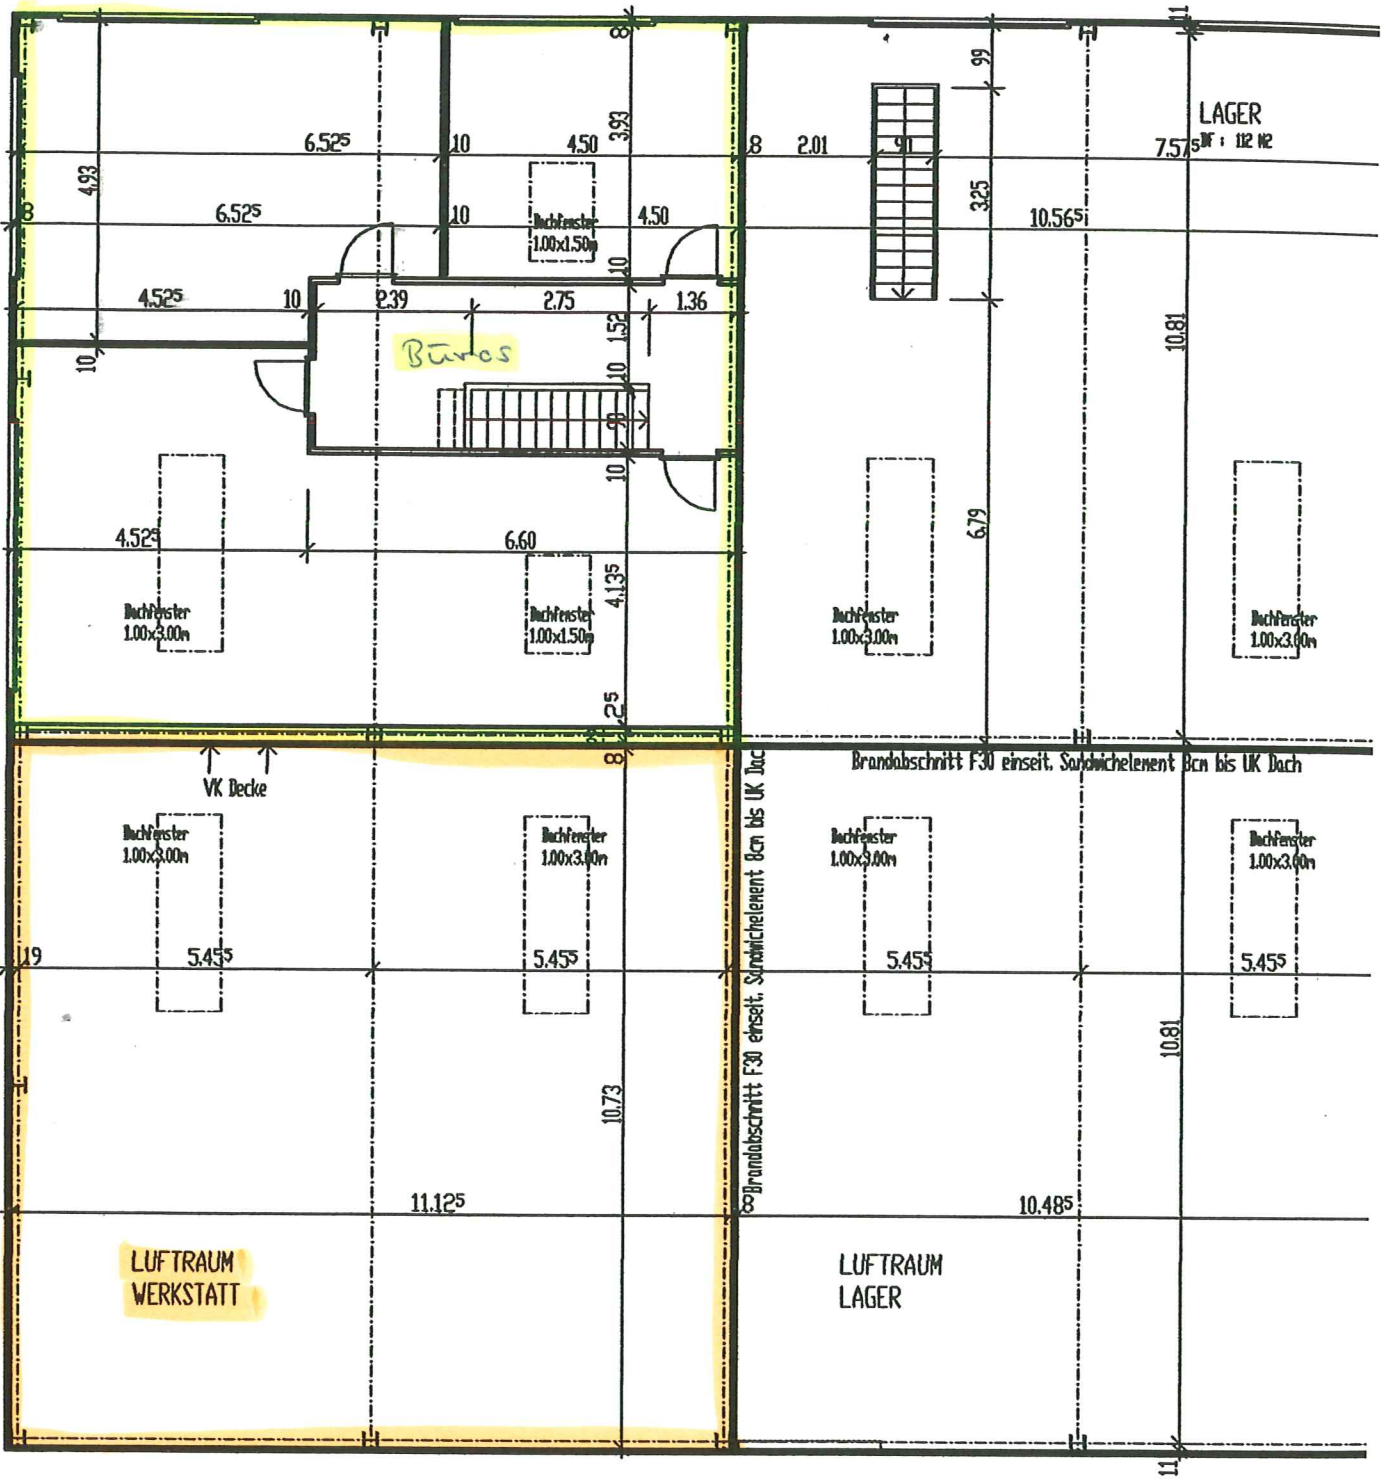


Vordach

OG

22.00

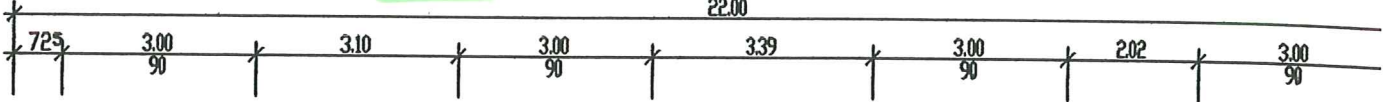

1.04

1.20

22.00