



Grundriss\_Attika

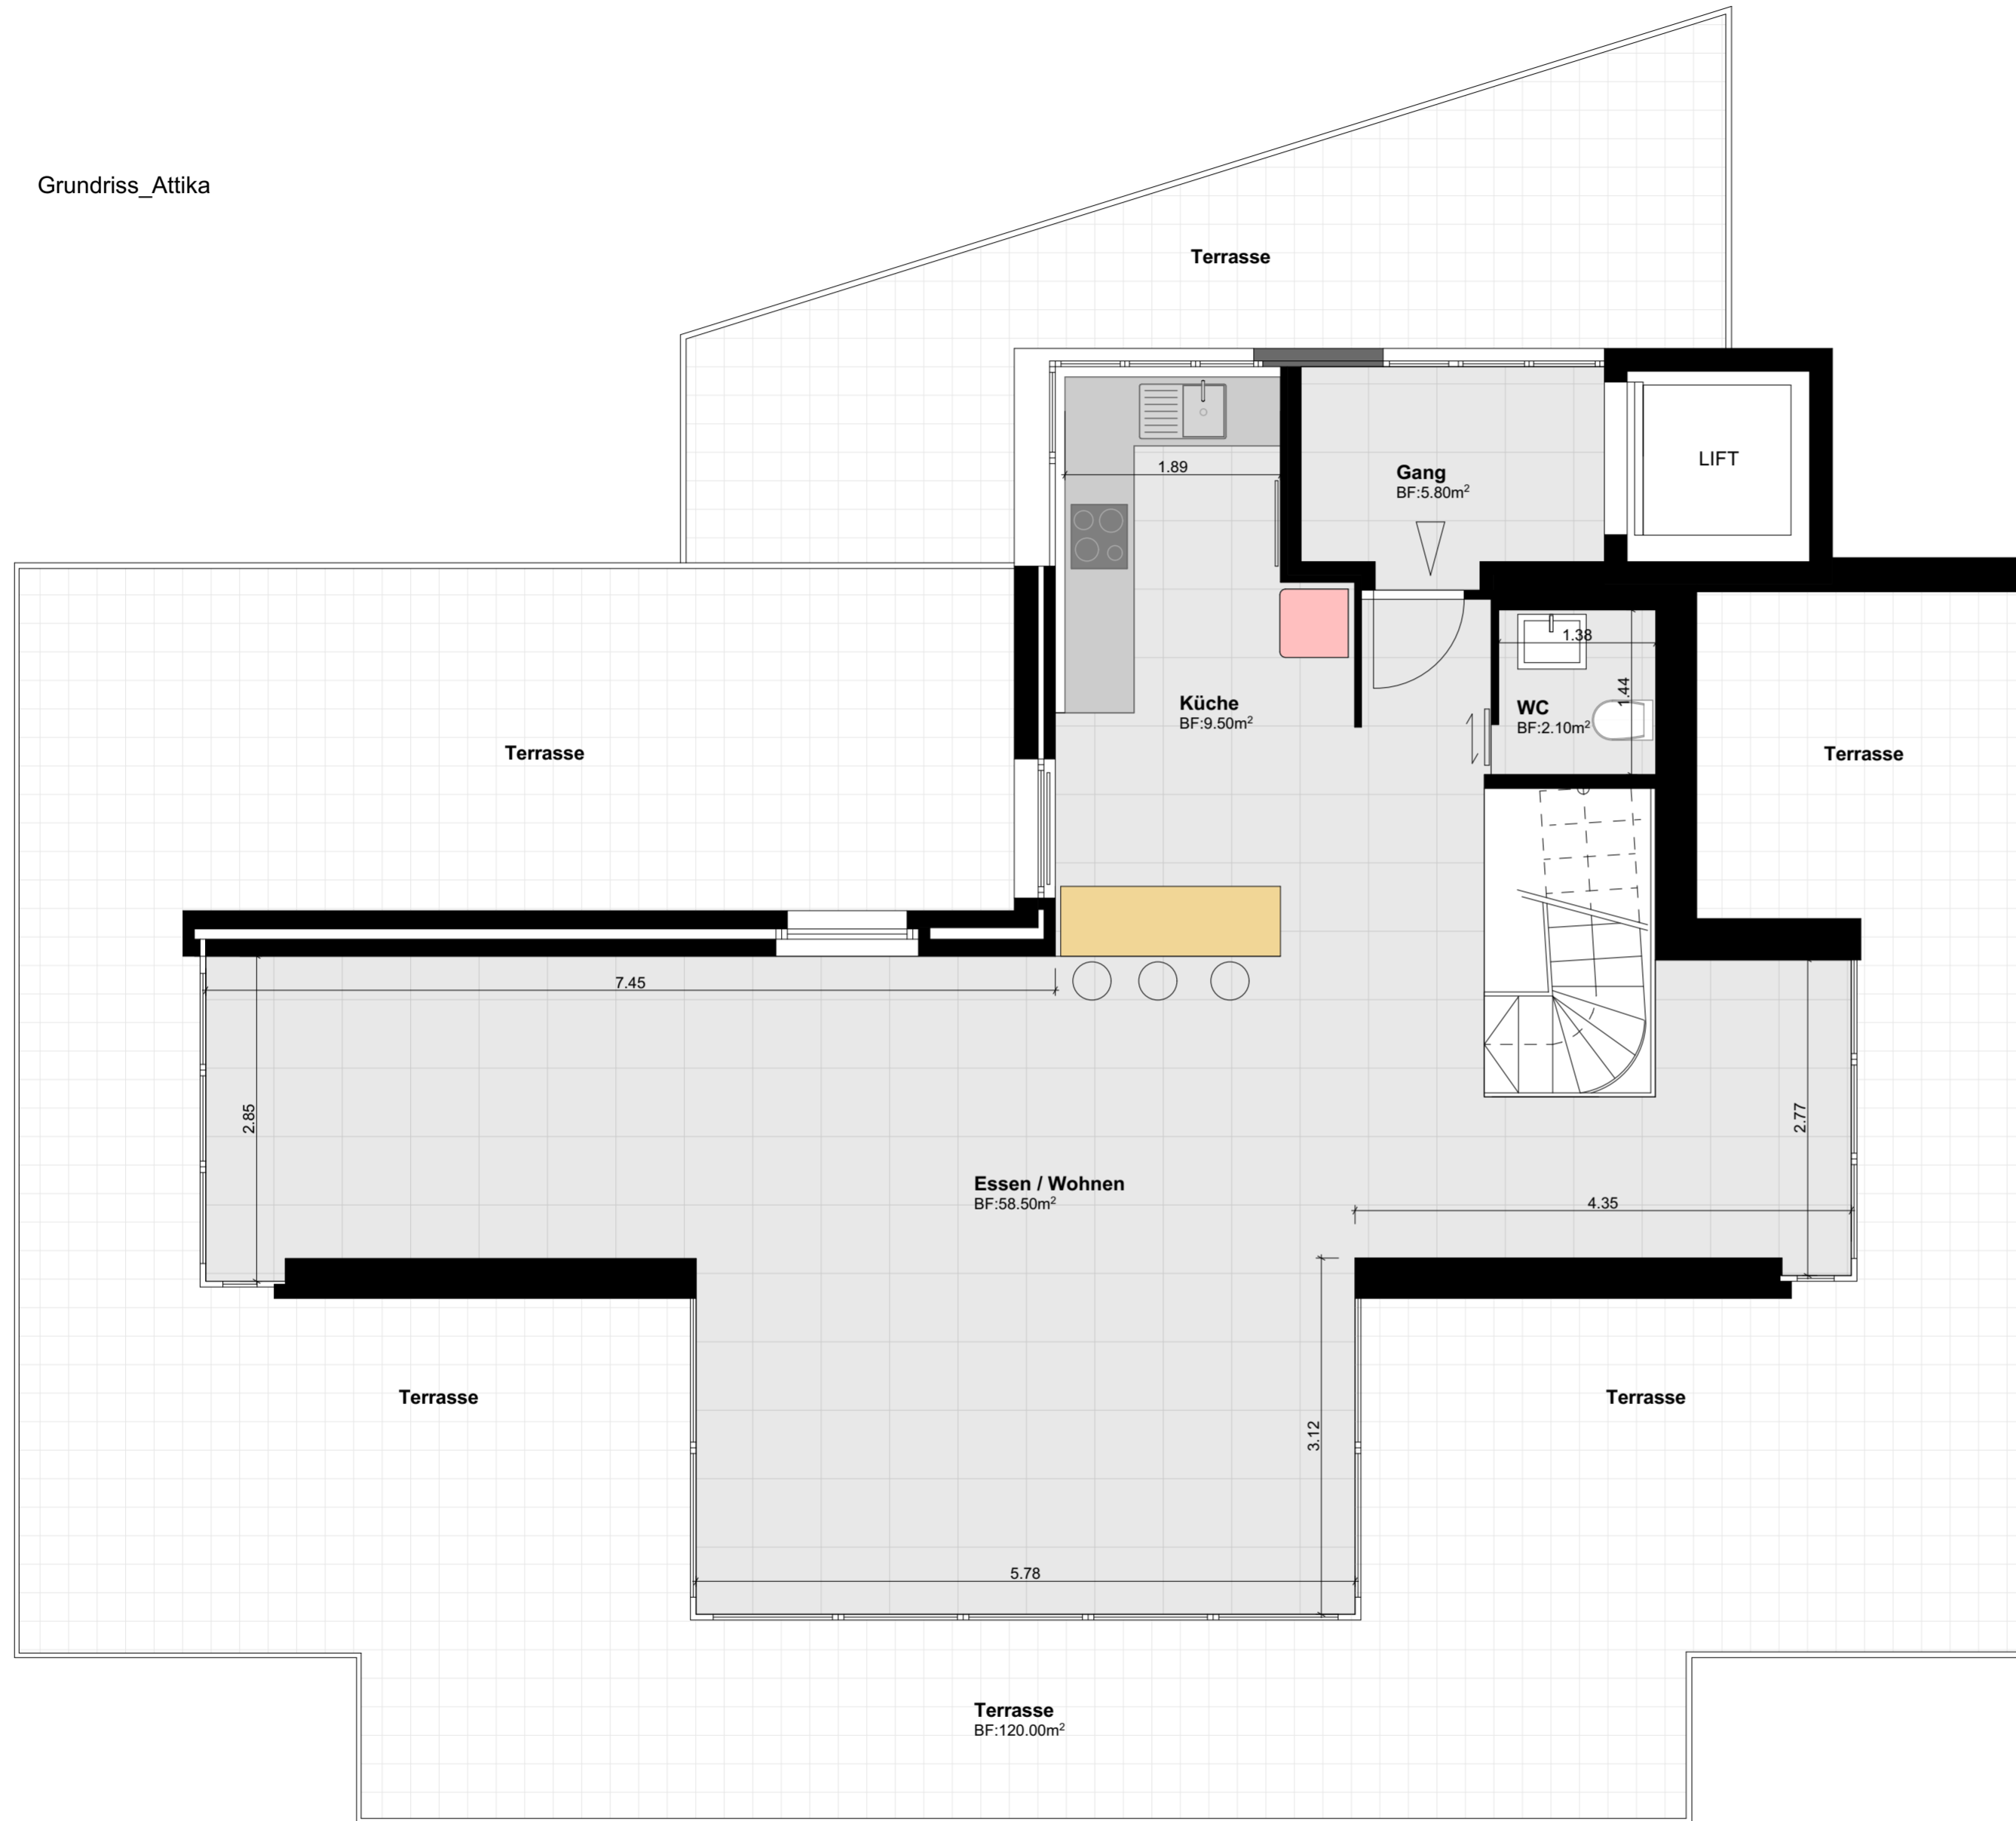

Grundriss\_2.OG

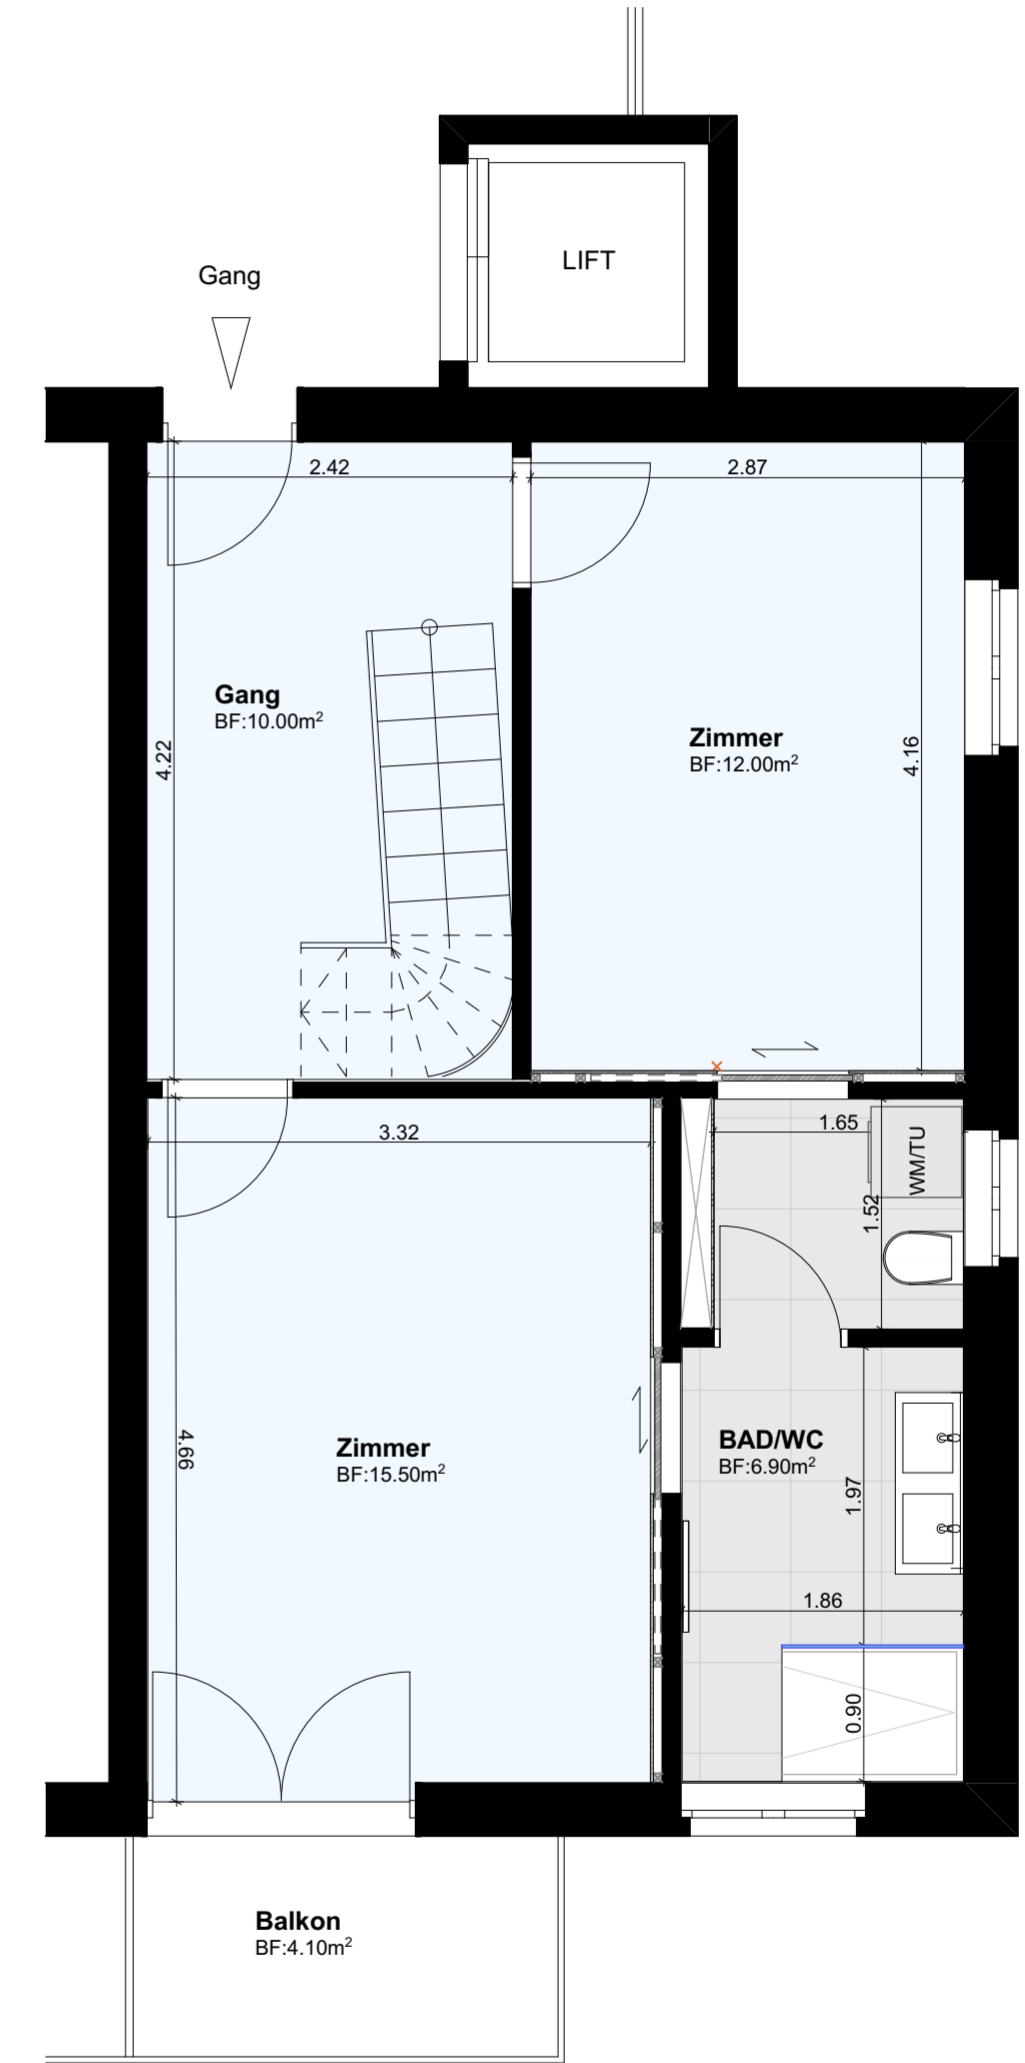

<b>aXpel</b>	Objekt: MFH- Gewerbe Kleeweg 22, Würenlingen			
	Projekt: -			Mst.: 1:50
	Plan: Grundriss_Attika			
	Plan Nr.: 001	Datum: 16.04.2024	Rev.: -	Format: A2
aXpel services AG - Thurgauerstrasse 117 / 101, 8152 Glattpark (Opfikon)				