


WHG 0012

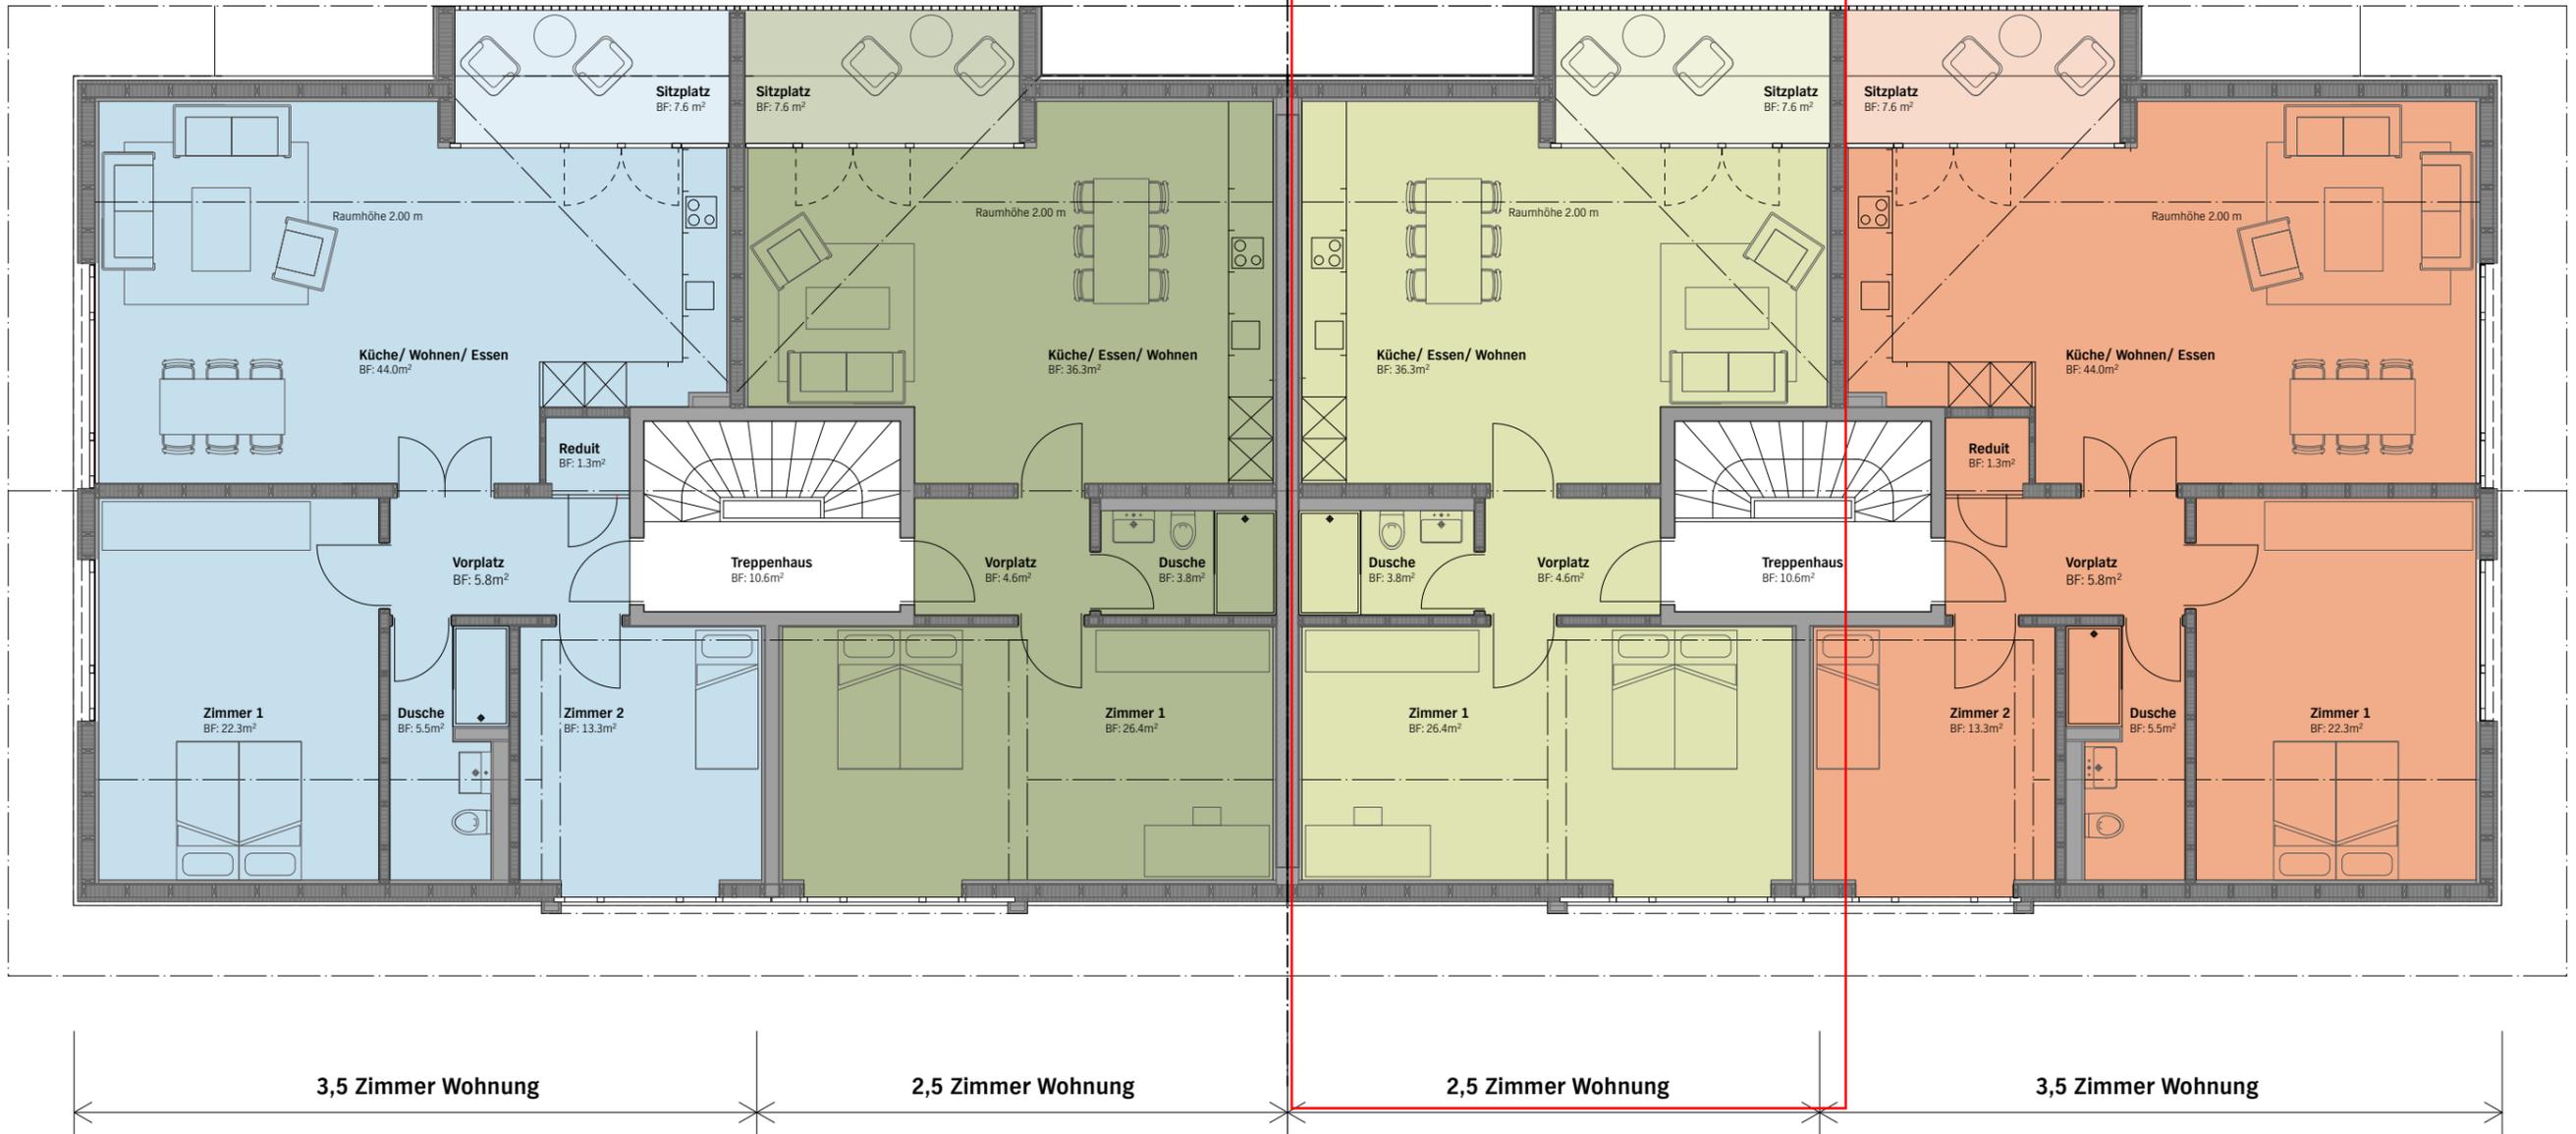

Dachgeschoss

1:100

Wohnüberbauung Grienmattweg/Auweg Sissach



Grienmattweg 16

3.5 ZWhg 16_2_2	DG	2.5 ZWhg 16_2_1	3.5 ZWhg 16_1_1	2.5 ZWhg 16_0_1
4.5 ZWhg 16_1_2	OG	4.5 ZWhg 16_0_2	Eingang	

UG

Grienmattweg 18

3.5 ZWhg 18_2_2	DG	3.5 ZWhg 18_1_2	2.5 ZWhg 18_0_2	3.5 ZWhg 18_2_1
4.5 ZWhg 18_1_1	OG	4.5 ZWhg 18_0_1	Eingang	

UG