


spielwiese ca. 270 m²

11 P. autounterst. gef. 1% →

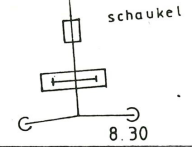

SS 60
E = 447.37
A = 447.25
S = 446.25
D = 447.89



betonplatten ERDGESCHOSS MST: 1:100

10.01.1995


gef. 3%
2.3%

A eg = 4

tv best.

kanalisation best.

feldbahn

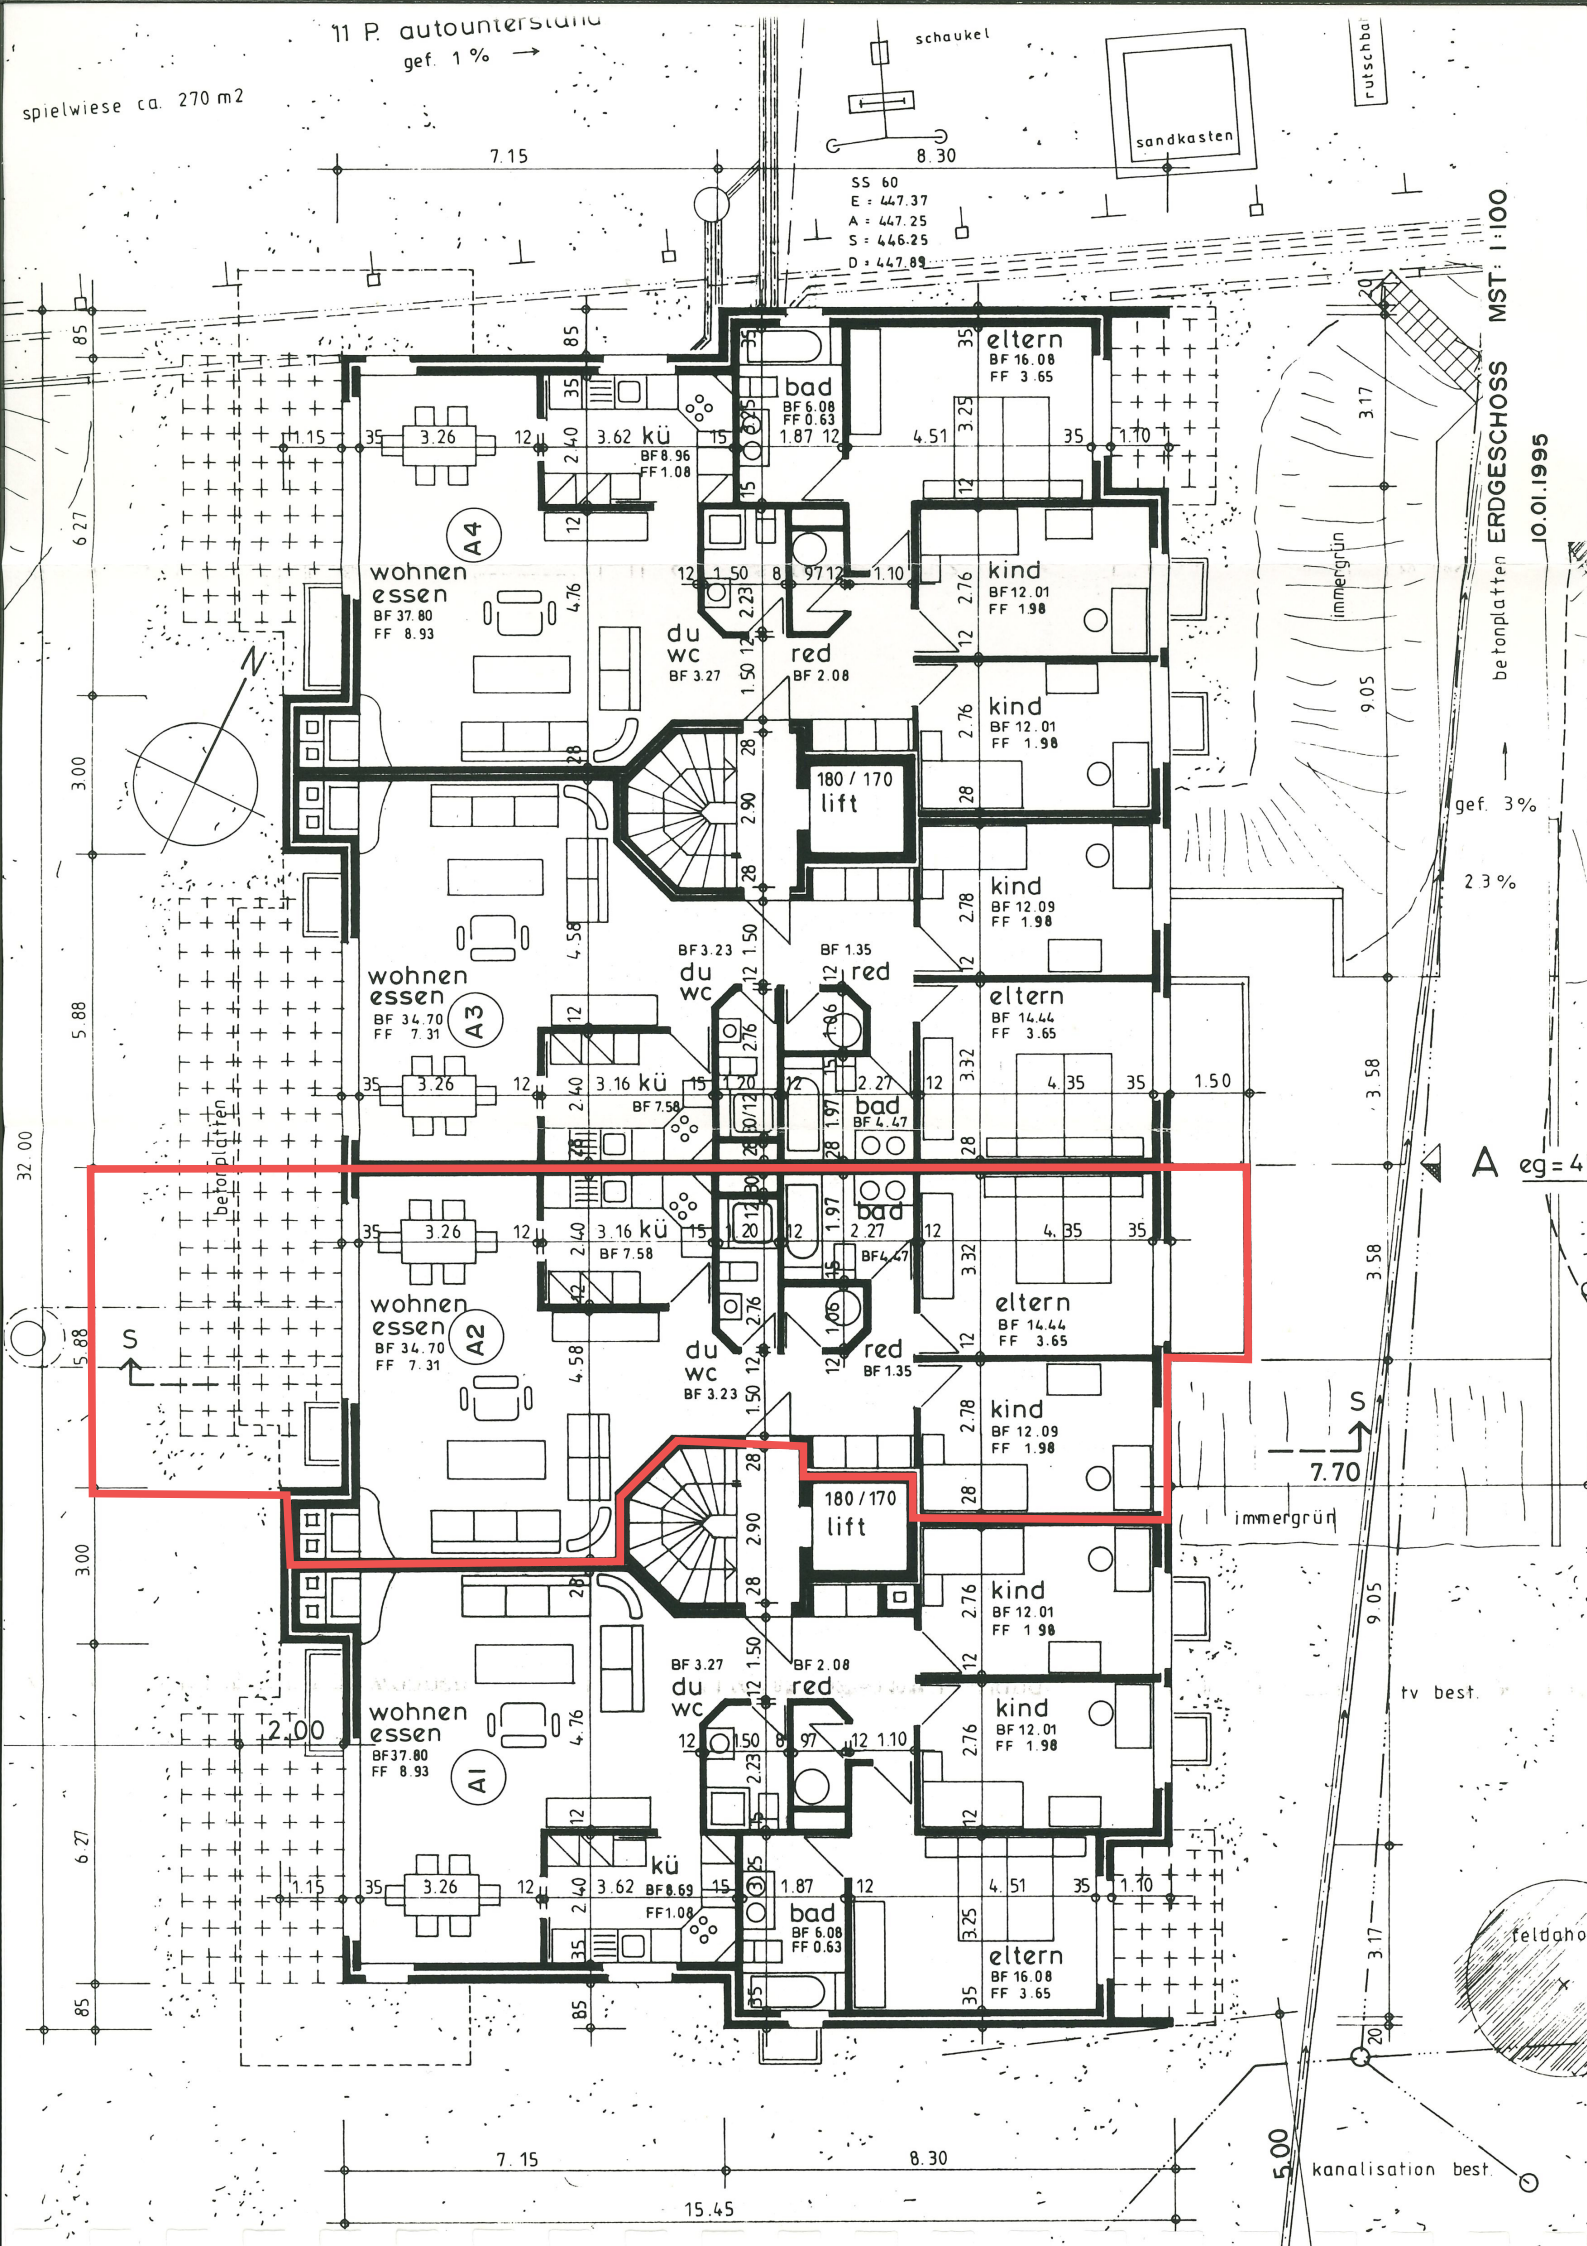

32.00
6.27
3.00
5.88
5.88
3.00
6.27
85

wohnen essen BF 37.80 FF 8.93
wohnen essen BF 34.70 FF 7.31
wohnen essen BF 34.70 FF 7.31
wohnen essen BF 37.80 FF 8.93

kü BF 8.96 FF 1.08
kü BF 7.58
kü BF 7.58
kü BF 8.69 FF 1.08

bad BF 6.08 FF 0.63
bad BF 4.47
bad BF 4.47
bad BF 6.08 FF 0.63

du WC BF 3.27
du WC BF 3.23
du WC BF 3.23
du WC BF 3.27

red BF 2.08
red BF 1.35
red BF 1.35
red BF 2.08

180 / 170 lift

kind BF 12.01 FF 1.98
kind BF 12.01 FF 1.98
kind BF 12.09 FF 1.98
kind BF 12.09 FF 1.98
kind BF 12.01 FF 1.98
kind BF 12.01 FF 1.98

eltern BF 16.08 FF 3.65
eltern BF 14.44 FF 3.65
eltern BF 14.44 FF 3.65
eltern BF 16.08 FF 3.65

3.17
3.17
9.05
3.58
3.58
3.58
7.70
9.05
3.17
5.00

immergrün
immergrün

feldbahn