


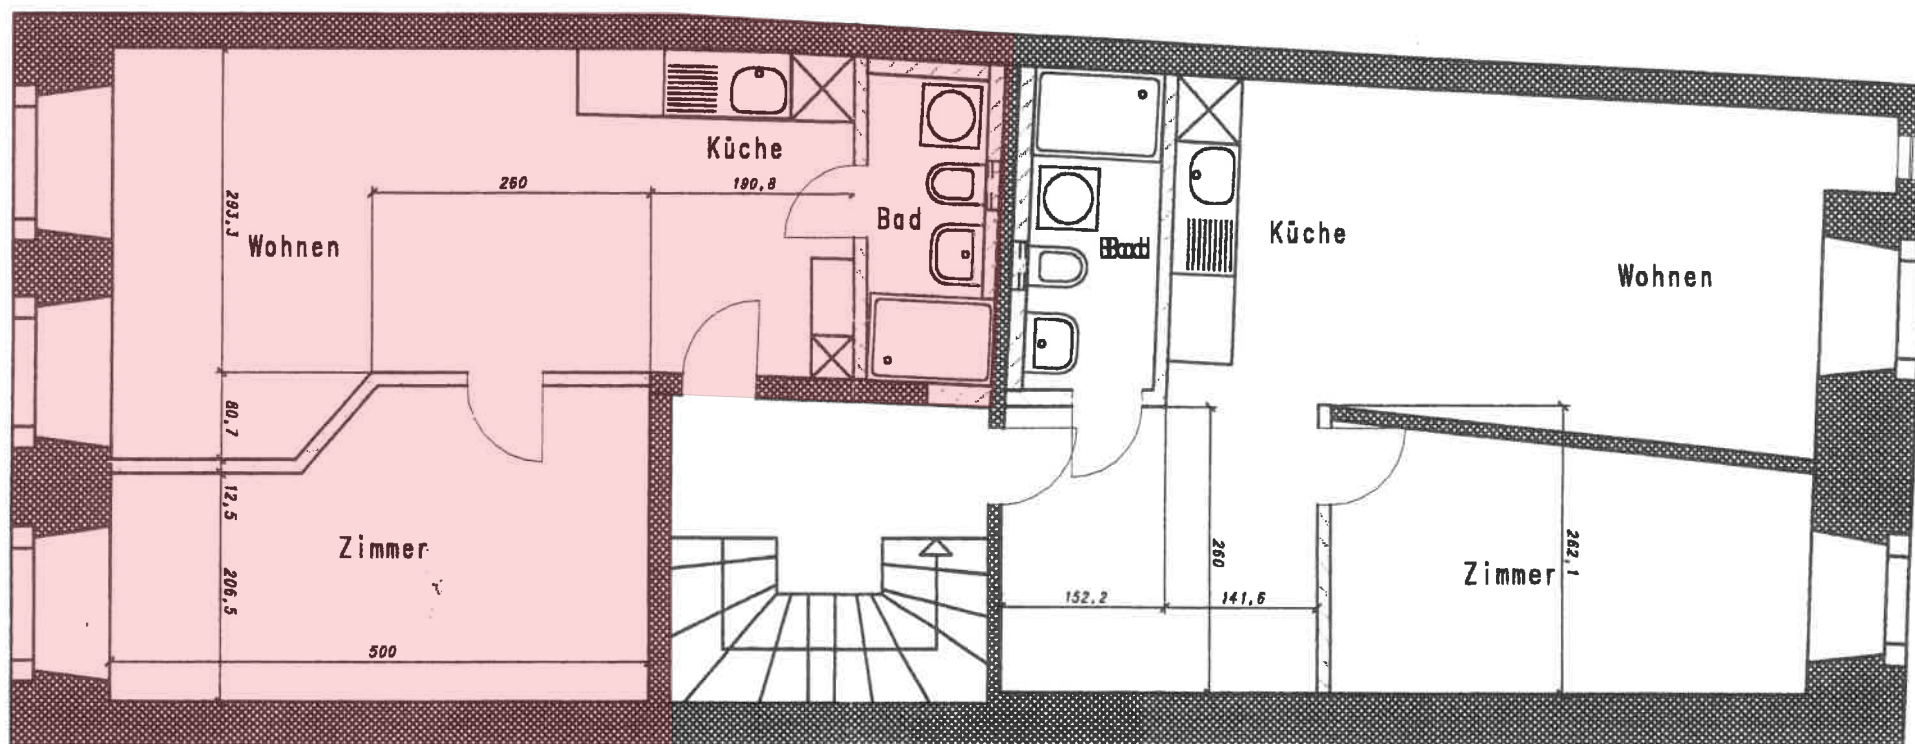

Umbau 2.0G
Kronengasse3
5000 Aarau

Format	Datum: 11.12.0
	Gez.:
Maastab 1:50	Rev 1: 13.12.
	Rev 2: 15.12.
	Rev 3: