


~13.3

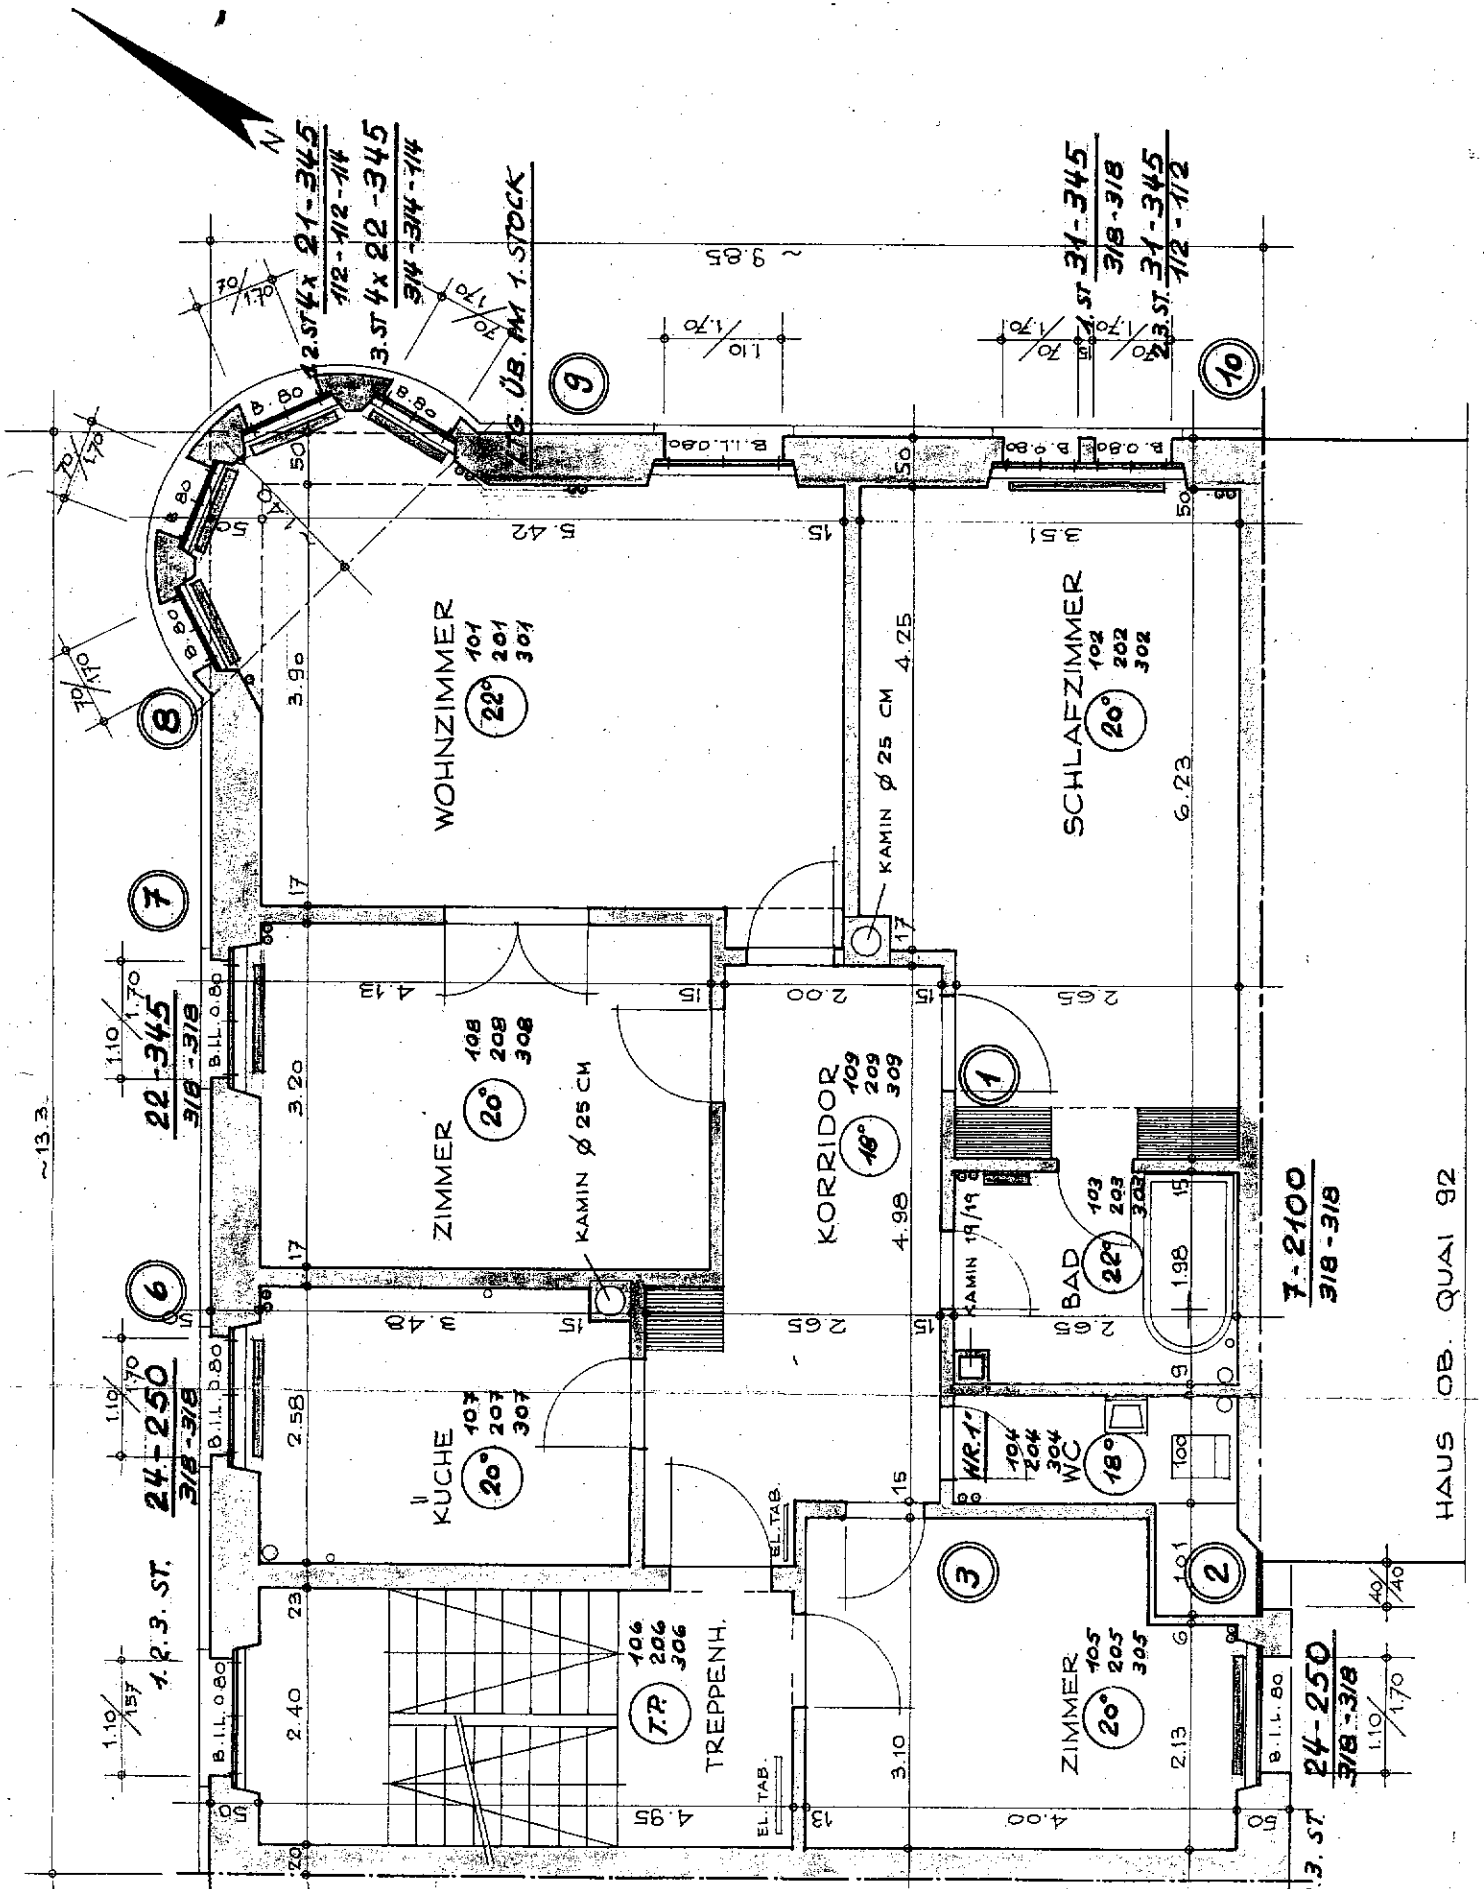

1. R. 3. ST. 24-250 3/8-3/8

22-345 3/8-3/8

2. ST. 4x 21-345 1/2-1/2-1/4  
3. ST. 4x 22-345 3/4-3/4-1/4

2. ST. 31-345 3/8-3/8  
2.3. ST. 31-345 1/2-1/2

2.4-250 3/8-3/8

1.3. ST. 24-250 3/8-3/8

7-2100 3/8-3/8

HAUS OB. QUAI 92