



ATTIKAGESCHOSS

Masstab 1 : 100 (1 cm = 1 m)

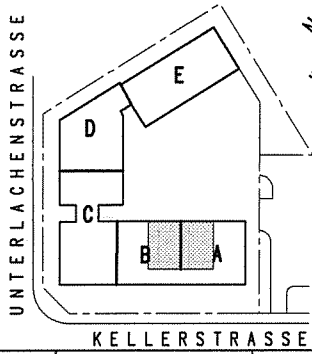

B51+A52 69m² NWF 2½ -ZW

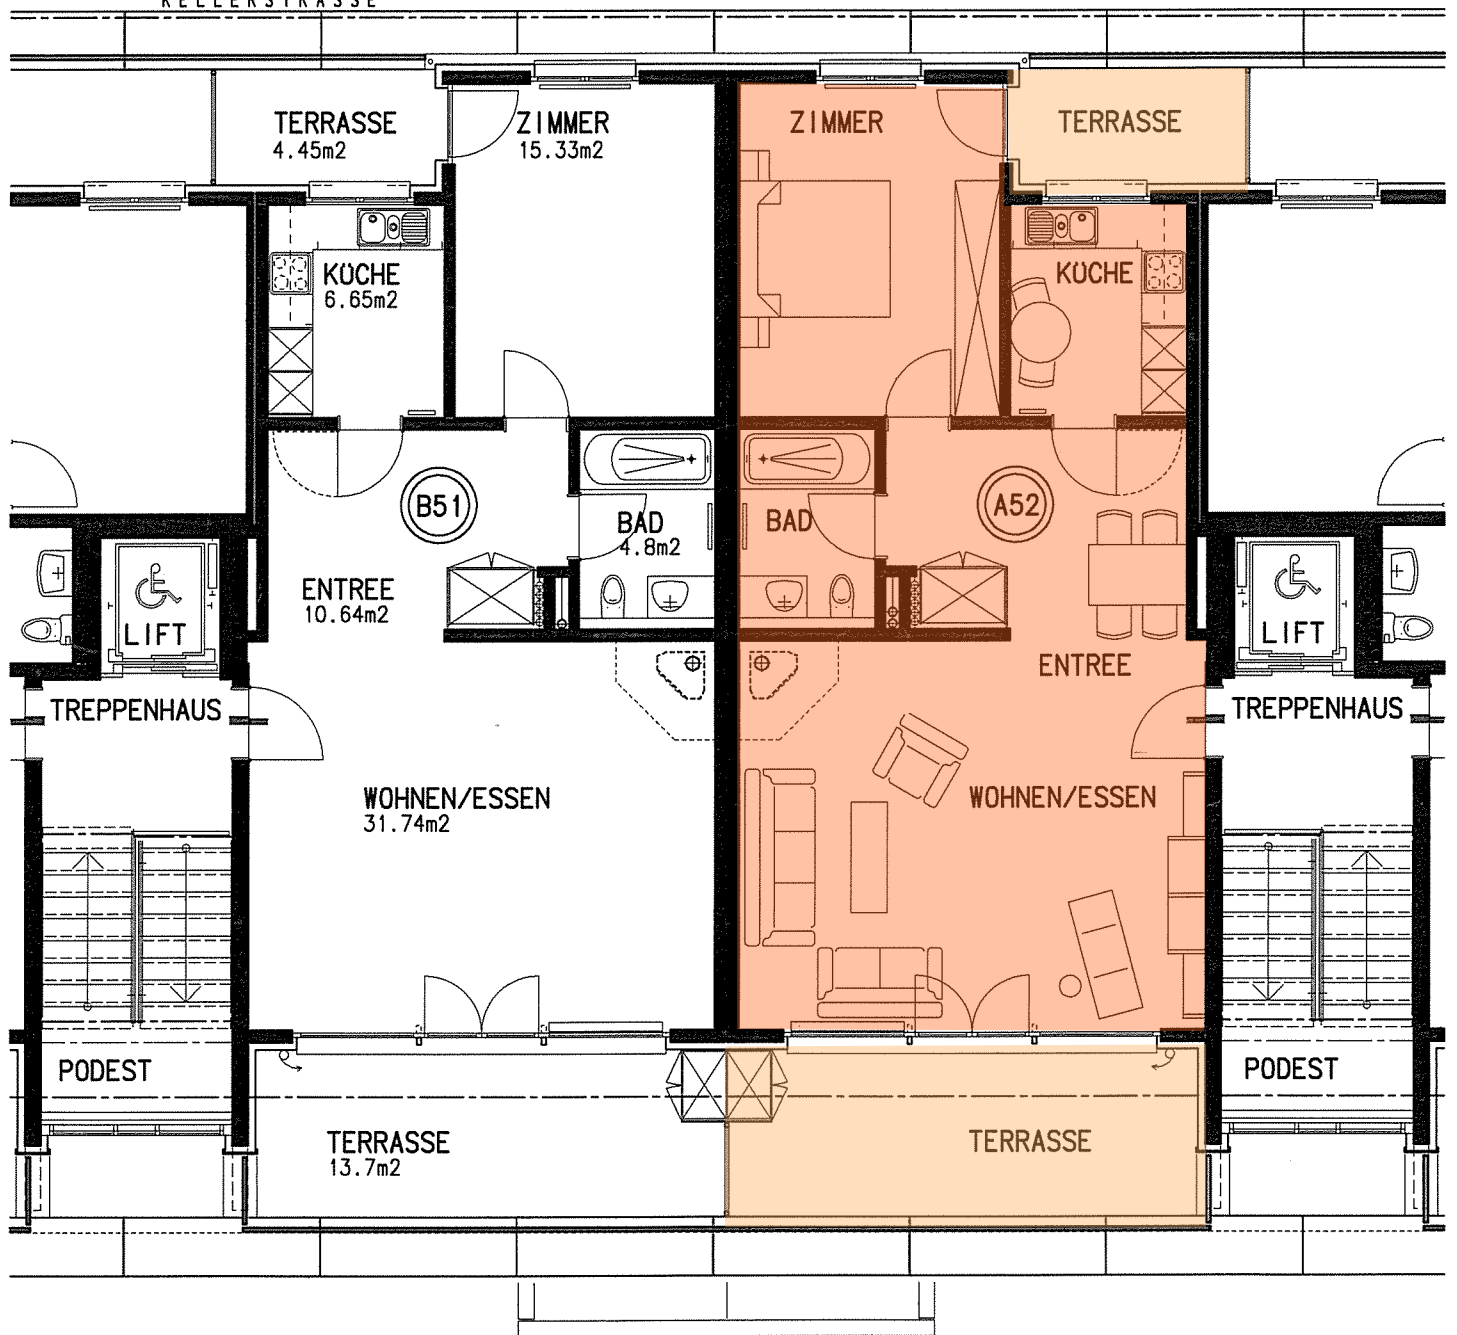

KELLERSTR.
27

KELLERSTR.
27A