


R.ST. +4.92  
F.SCH. +2.83  
STOREN VR 90  
WINKELSTURZ W31

R.ST. +4.92  
F.SCH. +2.83  
STOREN VR 90  
WINKELSTURZ W31


R.ST. +4.92  
F.SCH. +2.83  
STOREN VR 90  
WINKELSTURZ W31

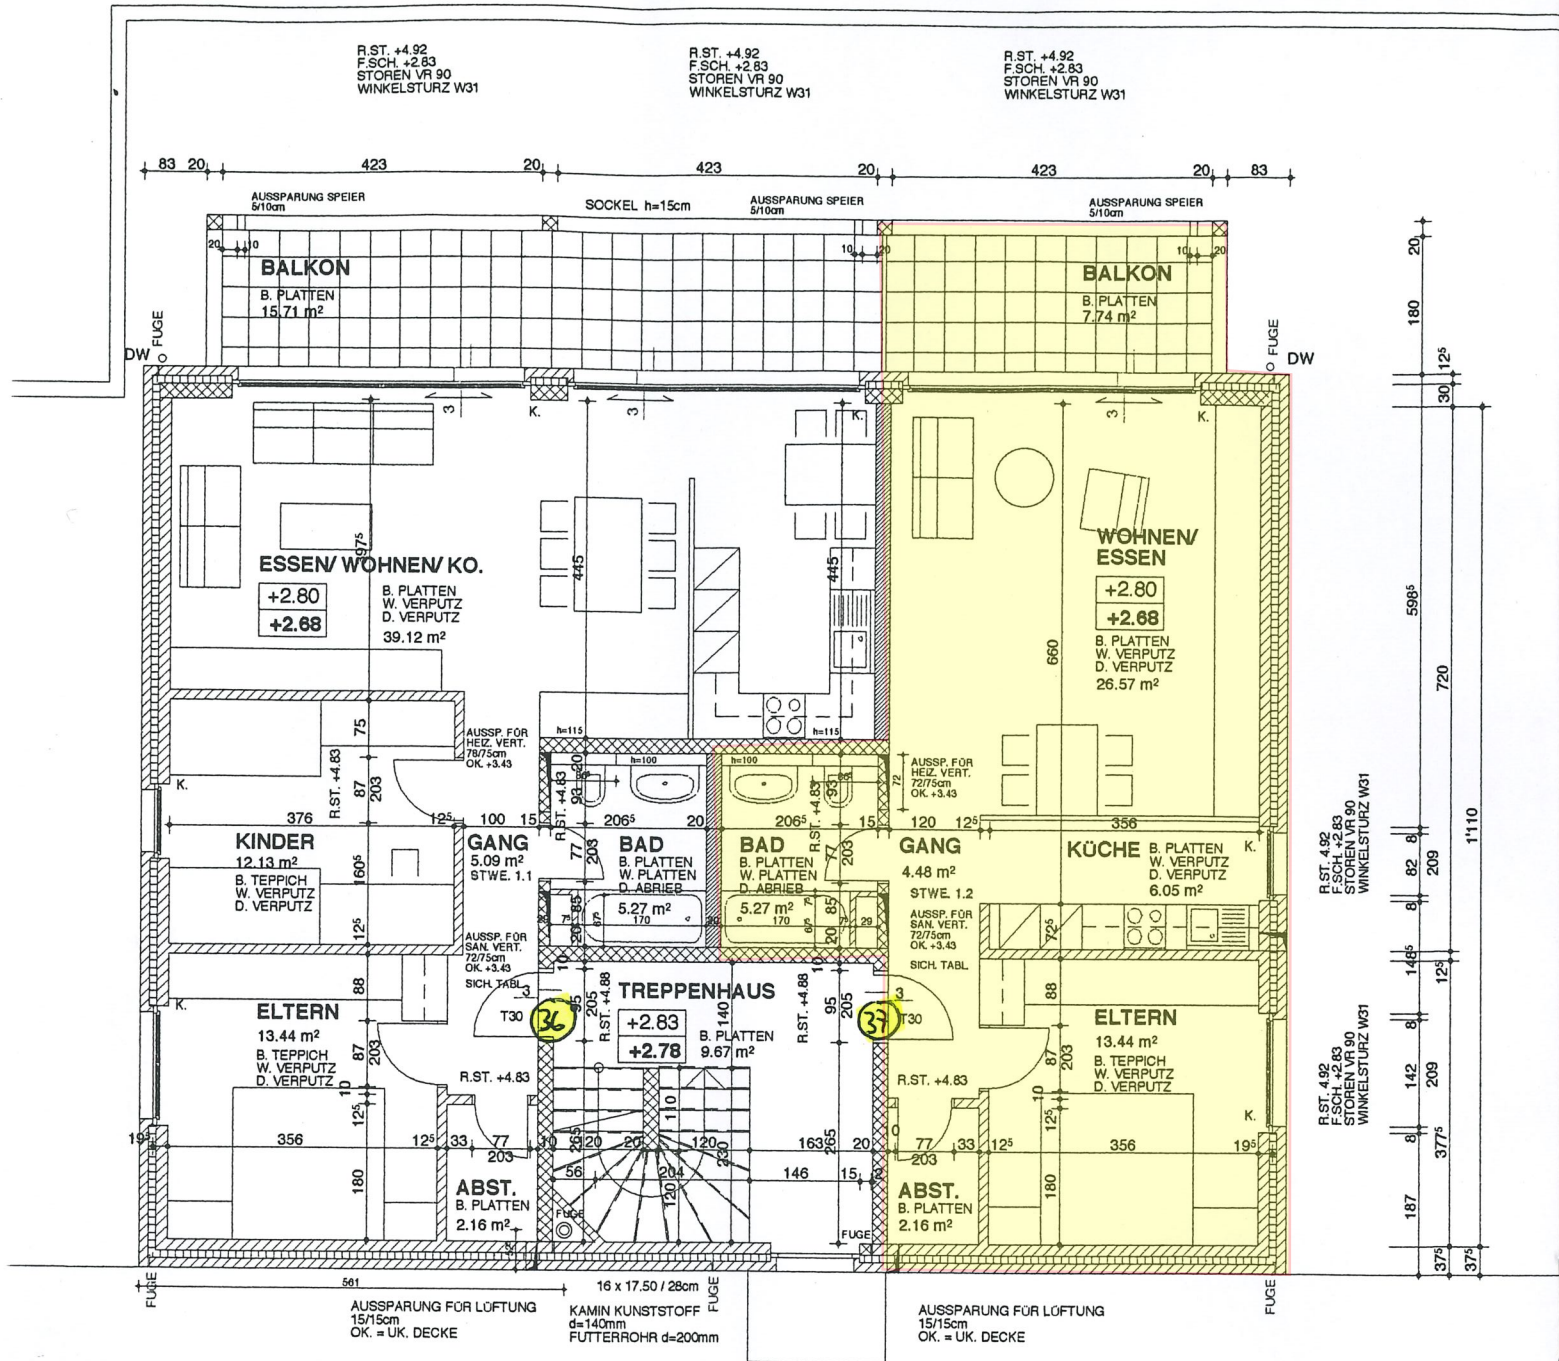

R.ST. 4.92  
F.SCH. +2.83  
STOREN VR 90  
WINKELSTURZ W31

R.ST. 4.92  
F.SCH. +2.83  
STOREN VR 90  
WINKELSTURZ W31

R.ST. +4.92  
F.SCH. +2.86  
STAHLTONSTURZ  
INNEN BETONSTURZ +5.00

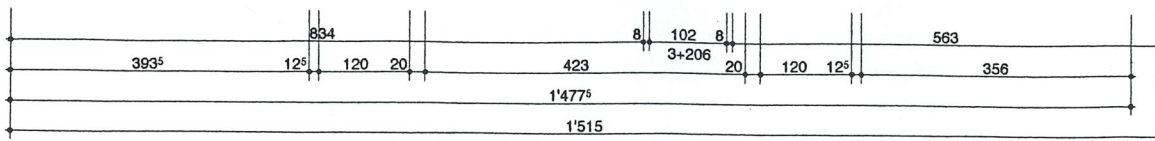

**OBERGESCHOSS 1:100**