


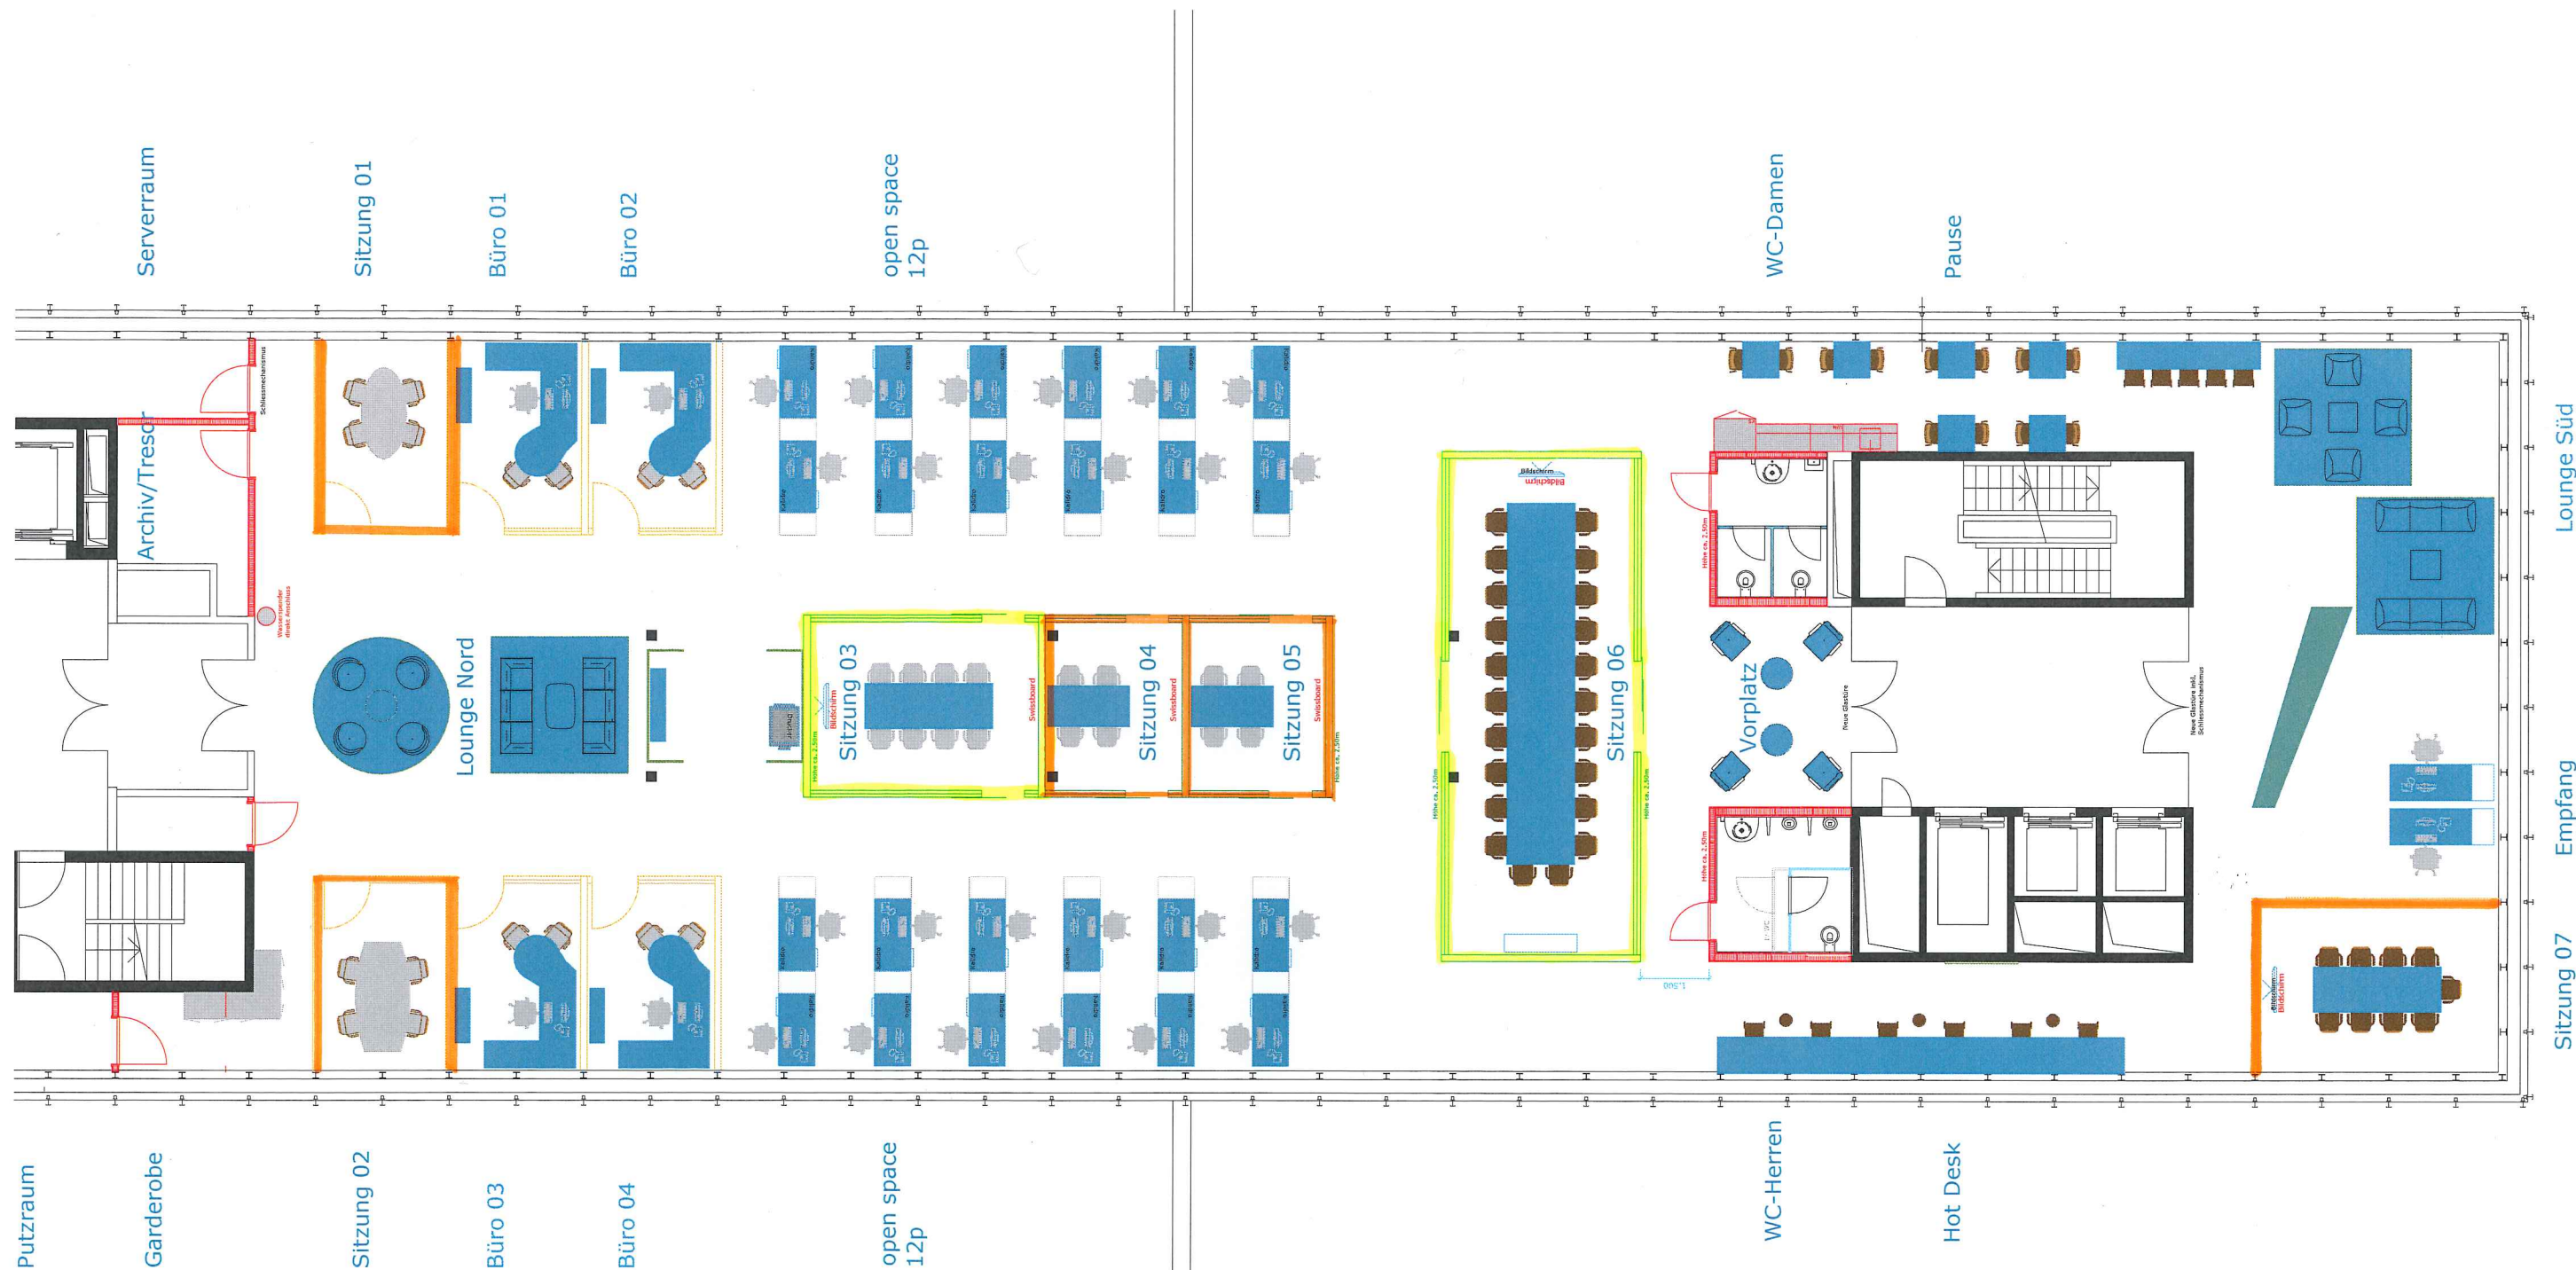

Video Conference
 Mounted Flat Screens

AmerisourceBergen - PostParc 10. Stock

Grundriss

Möbiliar

PostParc Bern, Mst. 1:200

Dat. 22.10.2015/RUS

fabrizio razzini
BÜROPROJEKTE

FABRIZIO RAZZINI AG
SCHWARZTORSTRASSE 53 • CH 3000 BERN 14
TELEFON 031 381 07 95 • FAX 031 381 07 96
WWW.FABRIZIO-RAZZINI.CH • INFO@RAZZINI.CH

fabrizio razzini