


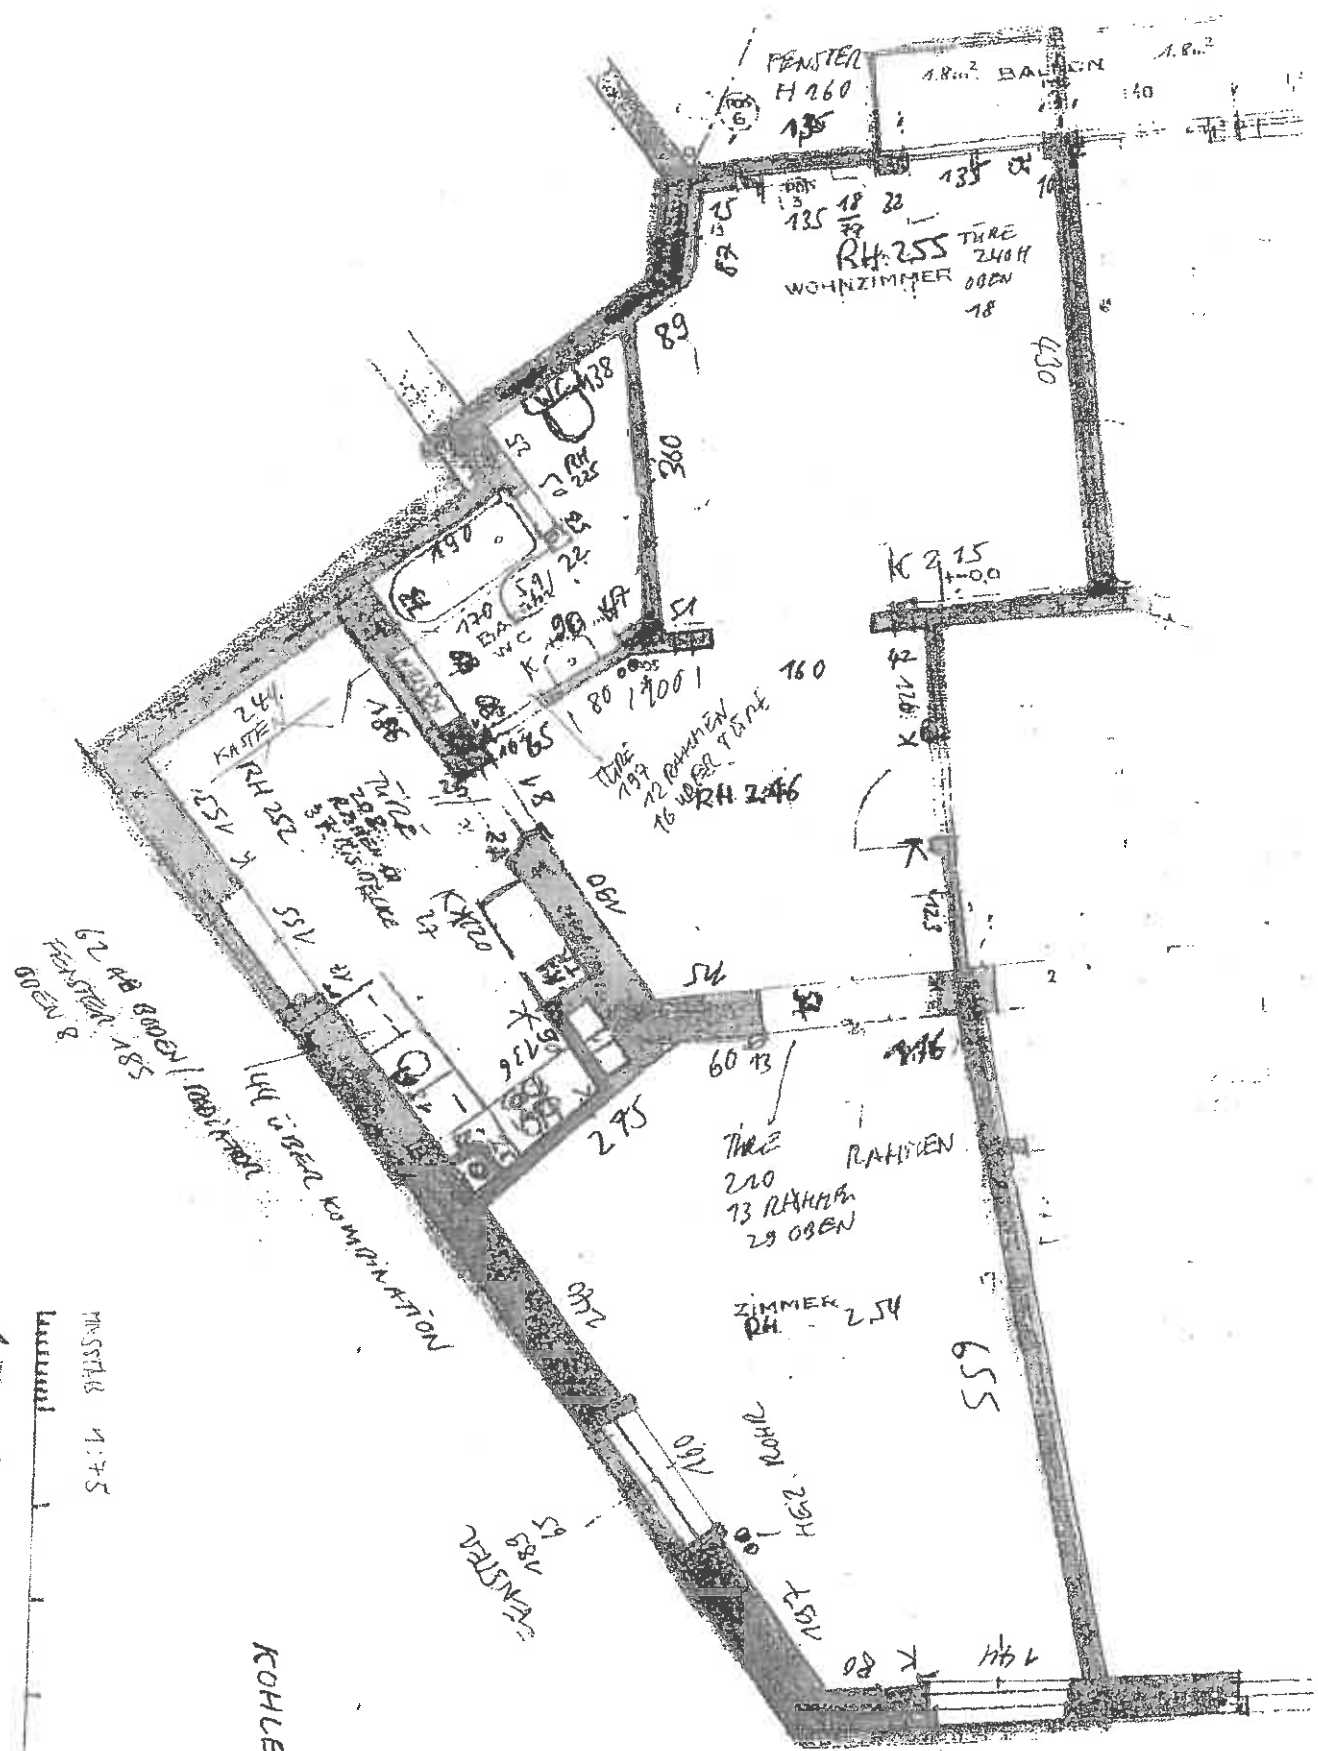

Maßstab 1:75
 1 2 3 4 5

KOHLBERG

63
 189
 FENSTER