


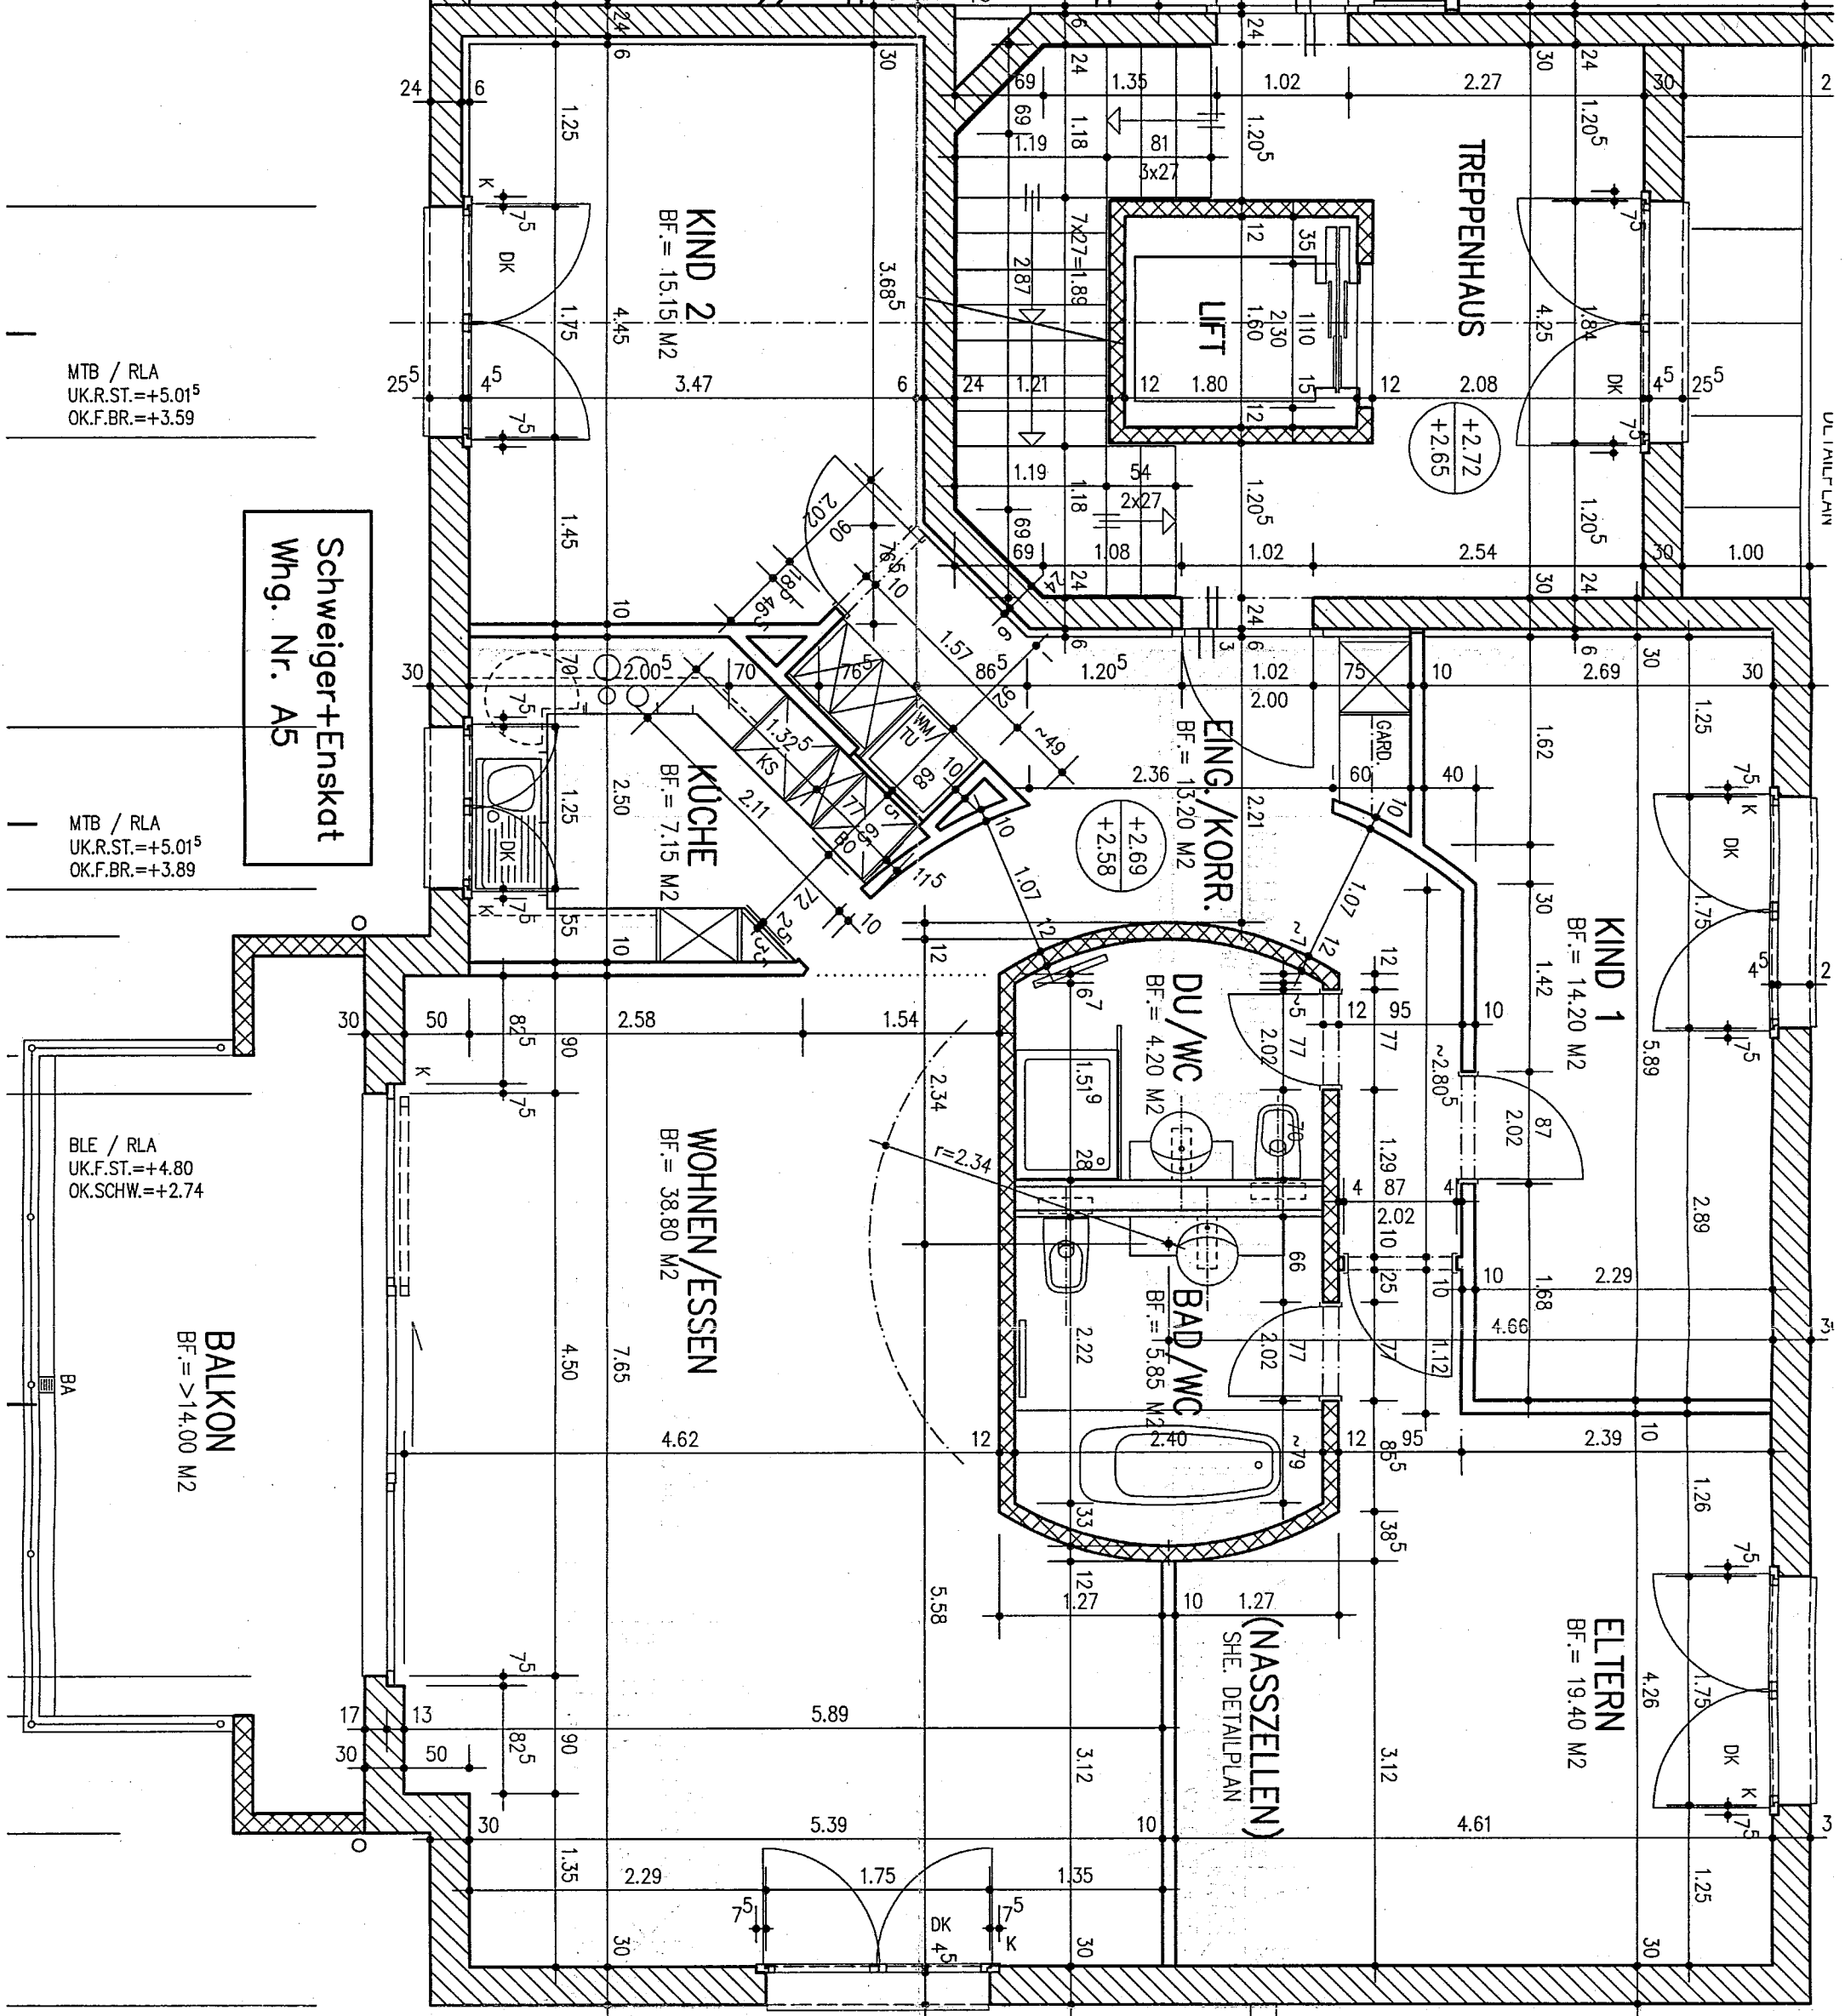

WOHNÜBERBAUUNG " SONNEMÄTTLI "	
WETTSWIL	
WOHNUNG A5	
H. SCHWEIGER H. ENSKAT	
MST. 1 : 50	
DATUM : JULI 98	

MTB / RLA
UK.R.ST.=+5.01⁵
OK.F.BR.=+3.59

4

1.75
1.42⁵

10.70

6.36

MTB / RLA
UK.R.ST.=+5.01⁵
OK.F.BR.=+3.59

Schweiger+Enskat
Whg. Nr. A5

MTB / RLA
UK.R.ST.=+5.01⁵
OK.F.BR.=+3.89

BLE / RLA
UK.F.ST.=+4.80
OK.SCHW.=+2.74