




0 1 2 5 m
1 / 100

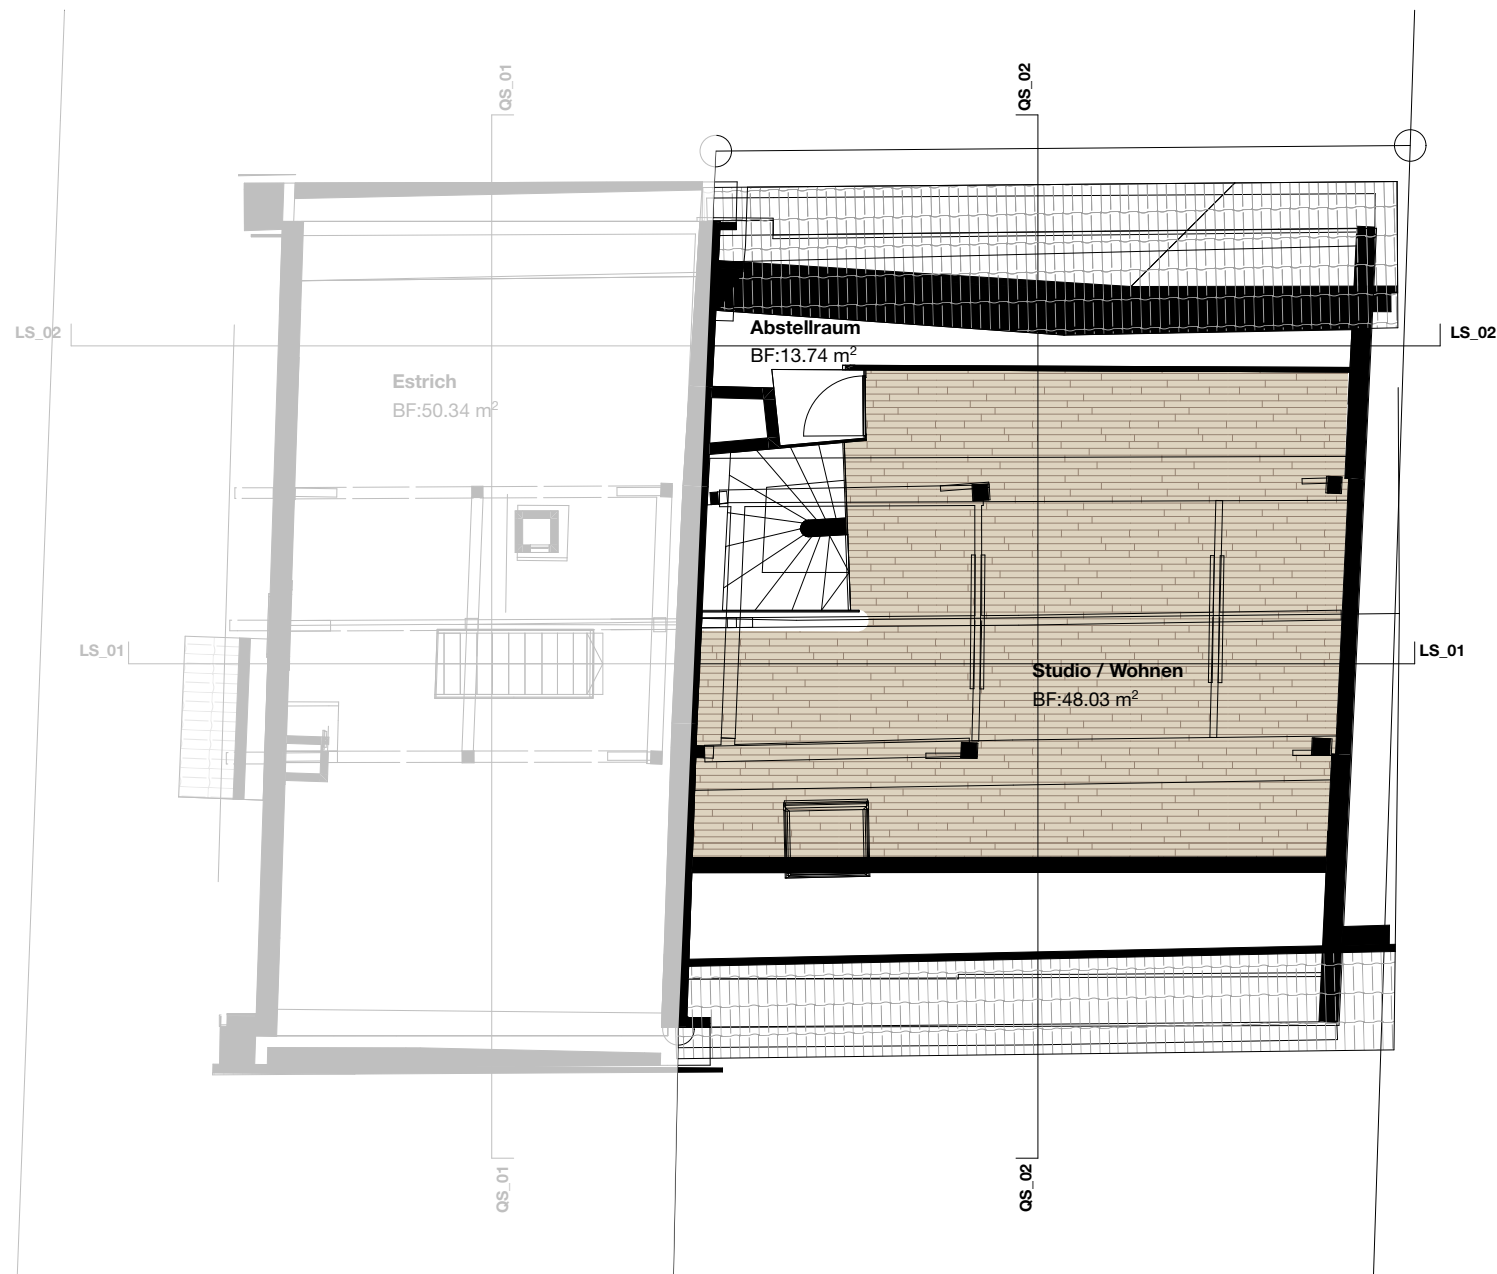

Dachgeschoss 1:100
(Chrummbächliweg 3)